

VITRUVIUS BRITANNICUS,

or

The British Architect,
Containing

The Plans, ELEVATIONS, and Sections
of the Regular Buildings, both
PUBLICK and PRIVATE,

IN

GREAT BRITAIN,

*With Variety of New Designs; in 200 large Folio Plates, Engraven
by the best Hands; and Drawn either from the Buildings themselves,
or the Original Designs of the Architects;*

IN II VOLUMES

VOL. II. *by Colen Campbell Esq.^r*

VITRUVIUS BRITANNICUS,

ou

L'Architecte Britannique,
Contenant

Les Plans, ELEVATIONS, & Sections
des Bâtimens Reguliers, tant

PARTICULIERS que PUBLICS

de la Grande Bretagne,

*Compris en 200 grandes Planches gravez en taille douce par les
Meilleurs Maitres, et tous ou desinez des Bâtimens memes, ou,
copiez des Dessesins Originaux des Architectes:*

EN DEUX TOMES.

TOME II. *Par le Sieur Campbell.*

CUM PRIVILEGIO REGIS.

A LIST of the SUBSCRIBERS.

Our Sovereign Lord King **GEORGE**, Their Royal Highnesses the **PRINCE** and **PRINCESS** of *Wales*, His Royal Highness Prince *Frederick*, His Royal Highness the Duke of *York*.

<p>A</p> <p>DUKE of St. Albans, Captain of the Band of Pensioners } Duke of Ancafter, Lord Great Chamberlain } Duke of Argyle, Lord Steward of the Household } Marquess of Annandale } Earl of Albermarle } Earl of Arran } Lord Ashburnham } Sir John Anstruthers Bart. } Sir Jacob Astley Bart. } Sir Robert Adair Knt. } Joseph Addison Esq; } John Arbuthnot M. D. } David Anderson S. T. D. } James Anderson D. V. M. } The Honourable Richard Arundel Esq; } Mr. Gabriel Appleby } James Anderson, Gent. Waiter to the Signet in Edinburgh } Sir H. Aucher Bart. } John Aylmer Esq; } Jacob Aickworth Esq; Surveyor of His Majesty's Navy } John Allen Esq; } Andrew Archer, of Umperslade, in the County of Warwick, Esq; } Thomas Archer Esq; } Francis Annesley Esq; } Alexander Abercrombie Esq; } Coll. John Armstrong } Mr. St. Andrew, Chirurgion } Mr. William Ayres, Carpenter to His Majesty } Mr. Francis Anderton } Mr. James Ayres }</p>	<p>B</p> <p>HIS Highness Prince Augustus Wilhelm, Duke of Brunswick-Lunen-berg } Duke of Bedford } Duke of Beaufort } Duke of Buckingham } Duke of Bolton } Duke of Bridgewater } Duchess of Buccleugh } Earl of Burlington } Earl of Broadalbin } Earl of Buchan } Earl of Bute } Late Lord Viscount Bolingbroke } Lord Balmprinoch } Lord Bruce } Lord Berkeley of Stretton } Lord Bingley } Lord Bathurst } Lord Viscount Barington Shute } His Excellency Baron Bothmar } His Excellency Baron Bernstorff } Baron Bentenweider } Sir William Bennet, one of the Commissioners of Excise for North-Britain } Sir Justus Beck Bart. } Sir John Brownlow Bart. } Sir Roger Bradshaw Bart. } Sir Jacob Banks Knt. } Sir James Bateman Bart. } The Honourable George Baile Esq; Commissioner of the Treasury } The Right Hon. William Bromley Esq; } The Right Hon. William Blatway Esq; } William Benson Esq; } John Boulter Esq; } Nathaniel Blackerby Esq; } William Burnes Esq; } Harry Benson Esq; } Benjamin Benson Esq; } Roger Brownford, of Simmonds-Inn, Esq; } Stephen Bisse Esq; Commissioner of the Equivalent } John Basket Esq; Printer to the King's most Excellent Majesty } Tho. Baker Esq; } John Bligh Esq; } Baird Esq; } The Honourable John Bylos Esq; } Mr. Charles Bridgman, Gardener } Mr. Robert Barker, Joyner } Mr. William Baverstock, Joyner } Mr. Thomas Bowls } Mr. John Blake, Sen. of the Office of Ordnance in the Tower of London } The Reverend Mr. Bethem } Rev. Mr. Bloomer, Rector of St. Clements Danes. } Rev. Mr. Barker, Rector of Pinchback } Dr. Brooks, M. D. } Mr. Daniel Brown, Bookseller } Mr. Boswell } Mr. Bowles, Fellow of Oriel College, Oxon } For the Bodleian Library at Oxford }</p>	<p>C</p> <p>Mr. Jonas Brown, Bookseller } Mr. William Brown of Shaftsbury } Mr. Nicholas Blake, Carpenter } Mr. Richard Brown } Mr. James Bateman } Mr. James Blacket, Joyner } Mr. Francis Bird, Statuary }</p> <p>LORD Carleton, President of the Council } Duke of Chandos } Earl Cowper } Earl of Carlisle } Earl of Cholmondeley, Treasurer of the Household } His Excellency the Earl Cadogan } Earl Coningsby } Lord Cobham } Lord Castle-Comer } Lord Craven } Lord Colerane } Lord Castlemain } Lord Chetwynd } Lord Carpenter } Lady Cairnes } Lady Cary } Sir Thomas Clargis Bart. } Sir Nicholas Carew Bart. } The Right Hon. Thomas Coke Esq; Vice-Chamberlain } The Hon. Thomas Coke, of Norfolk Esq; } Sir Archibald Campbell Knt. } Sir Duncan Campbell Bart. } Sir Hugh Campbell, of Calder, Bart. } Sir James Campbell, of Ardkinglass, Bart. } Sir James Campbell, of Achinbrake, Bart. } Sir James Campbell, of Abruchill, Bart. } The Honourable John Campbell Esq; } The Hon. Col. James Campbell Esq; } The Hon. Col. John Campbell Esq; Gentleman of the Bed-Chamber to his Royal Highness the Prince } Archibald Campbell Esq; } Daniel Campbell Esq; } Duncan Campbell Esq; } Captain Matthew Campbell Esq; } John Campbell Esq; Lord Provost of Edinburgh } John Campbell of Caldes, Esq; } Colen Campbell Esq; } Colen Campbell, of St. James's, Esq; } Sir James Carmichael Bart. } Sir James Cunningham Bart. } Sir Thomas Croft Bart. } Sir Robert Child Knt. } Sir Alexander Cummins Knt. } The Hon. George Clarke Esq } R. Creswell Esq; } George Culworth Esq; } Thomas Cary Esq; } Henry Cunningham Esq; } Charles Casar Esq; } Courtney Crooker Esq; } The Honourable Charles Cecil Esq; } Right Hon. Spencer Compton Esq; Speaker of the House of Commons } William Clayton Esq; } Edmund Clarke, of the Inner-Temple, Esq; } Cholmley, of Vale-Royal in Cheshire, Esq; } Arthur Croft, of Croft-Castle in Herefordshire, Esq; } Mr. James Crooke } Edward Corbet, of Lincoln's-Inn, Esq; } James Crooke Esq; of Broad-stone Lodge in the County of Sussex } Mr. Cranenburgh, late Resident for his Majesty } Mr. Chetwynd } John Corbett L. L. D. } Knightley Chetwood, late Dean of Gloucester. } Doctor Chamberlain M. D. } Mr. John Churchill, Master Carpenter to his Majesty } Mr. Thomas Churchill, Master Bricklayer } Mr. Clements, Bookseller in Oxford } Mr. Edward Cowper } Mr. Joseph Carter of St. Albans }</p>	<p>D</p> <p>Montague Gerard Drake Esq; } William Dabwood Esq; } William Dunn of Liveyard Esq; } Archibald Douglass of Cavers Esq; } Thomas Dinely Esq; } Thomas Dawson D. D. } Mr. Decaux, Merchant } Captain N. Dubois } Mr. Dodd of Lincoln's-Inn } Mr. William Dickinson } Mr. William Dissel, Painter to his Royal Highness } Mr. John Darby, Printer } Mr. Peter Dunoyer, Bookseller } Mrs. Dolben }</p> <p>E</p> <p>Right Hon. John Earl of Exeter } Rt. Hon. Lieut. General Erle } Sir John Evelyn } Sir Gilbert Elliot of Munto, Bart. one of the Senators of the College of Justice } R. Edgewood Esq; one of the Commissioners of the Treasury } His Excellency Baron D'Erfe } William Emmett Esq; } Mr. William Elliot }</p> <p>F</p> <p>EARL of Findlater and Seafield } Lord Foley } Lord Forrester } Sir Compant Fytch Bart. } Sir Robert Furness Bart. } Sir Thomas Frankland Bart. } Mr. Baron Fortescue } Richard Fuller L. L. D. } Mr. Auditor Foley } The Hon. Coll. John Fane } John Freeman Esq; } William Freeman Esq; } Ralph Freeman Esq; } Thomas Frankland Esq; } James Fyfe Esq; } John Forbes, of Colledon, Esq; } Brian Fairfax Esq; } The Rev. Mr. Foster } Mr. Alexander Fort, Under Store-Keeper at Hampton-Court } Mr. Henry Fleetcroft } Mr. Joshua Fletcher, Mason }</p> <p>G</p> <p>DUKE of Grafton } Earl of Godolphin } Lord Guilford } Lord Viscount Gage } His Excellency the Lord Baron Goerts, &c. } Sir Richard Grosvenor Bart. } Sir Robert Gordon Bart. } Sir William Gordon Bart. } Sir Samuel Garth M. D. } Alexander Gordon of Pitburn Esq; } Alexander Grant Esq; Brigadier-General } Francis Gwyn Esq; } William le Grand Esq; } William Gore Esq; } Richard Golph Esq; } Orlando Gee Esq; } Kenrick Grantham Esq; } Dr. Gibson, Provost of Queen's College, Oxon } Mr. Nathaniel Gustines } Mr. Grahame } Robert Gray M. D. } Mr. Tho. Granger of the East-India House } Mr. Andrew Gelpb }</p> <p>H</p> <p>Dutcheis of Hamilton and Brandon } Earl of Halifax } Earl of Hopeton } Earl of Haddington } Lord Viscount Hatton } Lord Haversham } Lord Harley } Sir Thomas Hammer Bart. } Sir Roger Hill Bart. } Sir Joseph Hodges Bart. } Sir Charles Hotbam Bart. } Sir John Harper Bart. of Calk in Derbyshire } Baron Hardenberg, Grand Marshal of Hanover } Sir David Hamilton Knt. } John Henly of Bristol Esq; } Richard Hill of Richmond Esq; } William Herbert Esq; } John Hedworth Esq; } John Huggins Esq; } Nicholas Hawkmoor Esq; Clerk of his Majesty's Works } Roger Hudson Esq; } Francis Haws Esq; } Henry Hoare Esq; } William Heysham Esq; }</p>	<p>I</p> <p>J</p> <p>K</p> 
--	---	---	---	---

John Halling's Esq; Envoy from the Duke of Saxegotha
John Hill, of the Inner-Temple, Esq;
Mr. Hoppman, Councillor to the Duke of Holstein
Edward Halshead Esq;
Michael Hutchinson D. D.
Captain Horneck
Mr. John Hallam, Clerk of Whitehall, and St. James's
Mr. Thomas Howlett, Master-Bricklayer to his Royal Highness
Mr. Henrichson
Mr. Richard Hill
Mr. John Hughes, Plaisterer
Mr. John Hare
Mr. Thomas Hinton
Mr. Robert Hind
Baron Hattorf
Mr. Robert Halton
Mr. Henemines
Mr. John Harris
Mr. John Hulston
Mr. John Hodges of Derbyshire
Mr. Henry Hare of Docking
Mr. Hammond, of the Bath, Bookfeller

EARL of *Islay*, Lord Privy-Seal for North-Britain
Sir Theodore Farnsen Knt. and Bart.
Sir Henry Innes, Bart.
Sir William Johnston Bart.
Right Hon. James Johnston Esq;
Tobias Jenkins Esq;
Thomas Jett Esq;
Benjamin Jackson Esq; his Majesty's Master Mason
The Rev. Mr. Jervois
Mr. Andrew Johnson
Mr. William Felks of Burton upon Trent
Mr. Andrews Jelf
Mr. John James of Greenwich
Mr. William Jones
Mr. Henry Joines of Woodstock
Mr. Edward James
Mr. William Jones F. R. S.

DUKE of *Kington*, Lord Privy-Seal
 Duke of *Kent*
 Earl of *Kinnoul*
 Lord Viscount *Kilsyth*
 Lord Chief Justice *King*
Robert Keck Esq;
John King D. D. Master of the Charter-House
Dr. King, Principal of St. Mary Hall, Oxon
Mr. Thomas Kynaston

DUKE of *Leeds*
 Earl of *Loudon*
 Lord *Longueville*
 Lord *Lansdown*
 Lord *Leinster*
 Lord *Lansdale*
 Lord Bishop of *London*
 Lord *Limington*
 Right Hon. the Lord *Lechmere*, Chancellor of the Dutchy of *Lancaster*
Samuel Lynn Esq;
Christopher Lister Esq;
George Lockhart of Carnwarth Esq;
Benjamin Lacy Esq;
Colonel Leley
James Lanoy of Hammersmith Esq;
Mr. John Lane, Joyner
Mr. John Law of High-Wickham
Mr. Daniel Lock
Mr. Lockman, St. James's
Mr. John Leggat
Mr. William Law

DUKE of *Marlborough*, Captain General of all his Majesty's Forces
 Dutchess of *Marlborough*
 Duke of *Montague*
 Dutchess of *Montague*
 Duke of *Montrose*
 Late Earl of *Maresball*
 Late Earl of *Marr*
 Lord *Manfell*
 Lord *Middleton*
Sir William Mansell Bart.
Sir Christopher Musgrave Bart.
Sir Nicholas Morice Bart.
Sir Robert Masham Bart.
 Right Hon. *Paul Methuen* Esq; Comptroller of the Household
John Montgomery Esq;
Humphrey Mildmay Esq;
Edward Minshew Esq;
Thomas Milner Esq;
William Maynard Esq; of Curryglass in Ireland
William Monck of Ireland Esq;
George Maddison Esq;
Abraham Meure Esq;
John Moyser of Beverley Esq;
Captain Mandell
Doctor Mead M. D.
Doctor Milbourne M. D.

Mr. John Maim Moor
Mr. Arthur Manley
Mr. George Montgomery
Mr. Isaac Mars
 The Reverend *Mr. John Maxwell*
Mr. John Mount
Mr. Roger Morris
Mr. John Meards
Mr. John Manley
Mr. Mahomet of St. James's
Mr. Mustafa

DUKE of *Newcastle*, Lord-Chamberlain
 Earl of *Nottingham*
 Earl of *Northampton*
Grey Neville Esq;
Edward Nicholas Esq;
General Nicholson
Mr. Nante, Harbinger to his Majesty for Hanover

LATE Duke of *Ormond*
 Earl of *Orford*
 Earl of *Orvery*
 Earl of *Orkney*
 Earl of *Oxford*
 Lord *Onslow*
Mr. Isaac Olley, Clerk of the City Works
Mr. Edward Olives of Southwark, Carpenter

Right Hon. the Lord Chancellor *Parker*
 Duke of *Powis*
 Duke of *Portland*
 Earl *Paulet*
 Earl of *Pembroke*
 Lord *Polworth*
 Lord *Percival*
Sir Robert Pollock Bart.
Sir Joseph Pringle
Sir Walter Pringle
Sir John Packington Bart.
 His Excellency Major-General *Pepper*
 His Excellency Governour *Pitts*
William Poultney Esq;
Robert Pringle Esq;
Blackwell Perkins Esq;
John Pringle of Haining Esq;
Uvedale Price Esq; of Foxley in Herefordshire
 Coll. *Paget*, Groom of the Bed-Chamber to his Royal Highness
Sylvester Pettit of Bernard's-Inn Gent.
Mr. John Price, jun.
Mr. Francis Price
Mr. Alexander Prichard, Mason
Mr. Plumtree
Dr. Prat, Provost of Dublin
Mr. John Price of Richmond
Mr. James Paget, Mason
Captain Charles Pearce
Mr. Andrew Peters, Painter
Mr. Bart. Peisley of Oxon, Mason

DUKE of *Queensbury*
 The Library of *Queen's College*, Oxon

DUKE of *Richmond*
 Duke of *Rutland*
 Duke of *Roxburgh*, Principal Secretary of State for North-Britain
 Earl of *Rochester*
 Earl of *Rothel*
 Earl of *Roseberry*
 Right Hon. the Lord *Romney*
Sir William Robinson Bart.
Thomas Rawlinson Esq;
 Brigadier-General *Richards*, Surveyor of the Ordnance
Richard Roth Esq;
Hugh Rose of Kilravock Esq;
Benjamin Robinson Esq;
Samuel Ravenel Esq;
Thomas Strangeways Robinson Esq;
John Rudg Esq;
 Rev. *Mr. Richardson*, Master of the Free-School at Black-Heath
Mr. James Richards, Carver to his Royal Highness
Mr. Ripley, Clerk of the Meuse
Mr. Alexander Read, Painter
Mr. John Richards
Mr. Henry Ribbeteau Bookfeller
Mr. John Roper

DUKE of *Somerset*
 Duke of *Shrewsbury*
 Marquess of *Seafort*
 Earl of *Sunderland*
 Earl of *Scarborough*
 Earl of *Strafford*
 Earl of *Stamford*
 Earl of *Sutherland*
 Earl of *Stairs*
 Earl *Stanhope*
 Lord *Somers*
 Lord *Shelburne*
 Lord *Stanhope*, Lord of the Bed-Chamber to his Royal Highness
Sir Fullwar Skipwith Bart.

Sir Edmund Smith of Hill-Hall in Essex Bart.
Sir Thomas Seabright Bart.
Sir William Stewart Bart.
Sir John Smith Bart.
Sir Edward Seymore Bart.
Sir Edward Simeon Bart.
 Right Hon. *Edward Southwell* Esq;
Sir James Stuart, his Majesty's Solicitor for North-Britain
Sir Hans Sloane M. D.
Sir Edward Smith
 Brigadier-General *Stearne*
Doctor Steygerdale, Physician to his Majesty
 His Excellency Baron *Shack*
William Strickland Esq;
Thomas Strangeways Esq;
James Sadler Esq;
Dr. Shippen, Vice-Chancellor of Oxford
Mr. Archdeacon Sprat
Mr. Archdeacon Stubbs
Dr. Skerret, Vicar of Greenwich
Joseph Smith D. D. Rector of St. Dionis Back Church
Mr. Thomas Sayer, Master-Carpenter to his Royal Highness
Mr. Sargent of the Tower
Mr. Will. Sandiver, of Newmarket, Carpenter
Mr. Edward Strong, jun.
Mr. John Sturges
Mr. Andrew Smith
Mr. Thomas Sadler
Mr. George Sampson
Mr. Richard Sanders, Joyner
Mr. John Sturt, Engraver
Mr. Standfast of Westminster-Hall
Mrs. Elizabeth Southwell

Marquess of *Tweeddale*
 Earl of *Tbanet*
 Lord Viscount *Townshend*, Principal Secretary of State
 Lord *Thomond*
 Lord Viscount *Tirconnel*
 Col. *Tyrell*, Groom of the Bed-Chamber to His Majesty
Sir James Thornhill Knt.
James Taylor Esq;
William Thompson Esq;
Joseph Thompson of the Middle-Temple Esq;
Cholmondely Turner Esq;
John Talbot Esq;
William Tomlins Esq;
John Talman Esq;
Samuel Thompson Esq;
Capt. Tustnel of Westminster
Mr. Thomas Taylor
Mr. Turvin
Mr. Joseph Townum
Mr. Taylor of Stafford

HIS Excellency Baron *Doicer Voirde* Ambassador Extraordinary from the States-General
 Count *Volkra*, Envoy from his Imperial Majesty
Sir John Vanbrugh Knt. Comptroller of His Majesty's Works
Henry Vernon Esq; of Sudbury
James Vernon Esq;
John Upton Esq;
Mr. Vanbuls

DUKE of *Wharton*
 Earl of *Weymife*
 Earl of *Warwick*
 Lord Viscount *Weymouth*
 Lord Bishop of *Winchester*
 Lord Bishop of *Waterford*
 Right Hon. *Robert Walpole* Esq; first Lord Commissioner of the Treasury
Sir William Wyndham Bart.
Sir John Walter Bart.
Sir Thomas Webster Bart.
Sir Robert Worley
Sir Nicholas Wolstenholme Bart.
Sir Christopher Wren Knt. Surveyor-General of His Majesty's Works
Christopher Wren Esq;
Thomas Woodcock Esq;
William Wickham, jun. Esq;
Thomas Walker of the Temple Esq;
Humphrey Wild Esq;
Richard Wynne Esq;
John Warburton Esq; Somerset Herald, F.R.S.
Leonard Wooddison, Clerk of His Majesty's Works, and Store-keeper of Winchester
Doctor Welwood M. D.
Mr. Serjeant Wynne
Mr. Samuel Waters of the East-India House
Mr. Robert Wood
Mr. James Williams, Mason
Mr. Isaac Wood, Painter
Mr. John Woodall, His Majesty's Mason
Mr. William Woolwin of Barbadoes
Mr. Thomas Wheatley, Carpenter
Mr. John Williamson of Dublin

HIS Grace the Lord Archbishop of *York*
Sir Walter Young Bart.

N. B. The Author has made a great Progress in a Third Volume, containing the Geometrical Plans of the most considerable Gardens and Plantations, with large Perspectives of the most regular Buildings, in a Method intirely new, and both instructing and pleasant. The Specimens are to be seen at Mr. Smith's in Exeter-Exchange in the Strand.



A N

EXPLANATION

Of all the

PLATES in the Second Volume.

White-hall, as design'd by Inigo Jones, from p. 2. to p. 19, inclusive.



AFTER much Labour and Expence, I have at last procured these excellent Designs of *Inigo Jones* for *White-hall*, from that ingenious Gentleman *William Emmet* of *Bromley*, in the County of *Kent*, Esq; from whose Original Drawings the following five Plates are publish'd, whereby he has made a most valuable Present to the Sons of Art. In the First is the General Plan of the *Piano Nobile*, which contains six Courts; that next the Park is an exact Square of 245 Foot, of each Side are two Squares of 250 by 125, being two Squares. The Middle Court next the River is 125 by 85, being a Diagonal; and the two Side-Courts this Way are so proportioned, that the Length and Breadth are as 5 to 3. So that here is a Variety of excellent Proportions, and all the Apartments are disposed either for State or Conveniency, those to the River being most proper for the Summer Season, and those to the Park for Winter, having the *South-West* Sun. I have omitted the Ground Plan, which may be easily collected from this and the general Section. The second Plate is the Front to the Park, where is the *Banqueting-House*, with a Chapel corresponding to it: In the Middle is a noble Entry, after the manner of a double Triumphal Arch; the Angles are terminated with two lofty Towers of an elegant Composition, and two *Cupola's* crown the Building. Our Artichect has dress'd the Front with the *Ionick* and *Corinthian* Orders: In the third is the Front to the *Thames*, the Orders are *Dorick* and *Ionick*, as most proper for this Situation, with great Variety of *Venetian* Windows; the Towers are the same as in the first and in the other Fronts: In the fourth is the Front to *Charing-Cross*, with a noble *Dorick* Arcade; the Superior Order is *Ionick*, and all the Ornaments are beautiful, graceful and significant; the Front to *Westminster* being the same, is here omitted. In the fifth Plate is the general Section, which discovers the three principal Courts, the great *Piazza's*, and Height of the different Stories.

Covent-Garden, p. 20, 21, and 22.

I Have made one single and one double Plate of this noble Square, which, for the Grandeur of Design, is certainly the first in *Europe*. In the first Plate is the general Plan of the *Piazza*, the Plan, Section, and *West* Front of that elegant Church, the only Piece the Moderns have yet produced, that can admit of a just Comparison with the Works of Antiquity, where a Majestick Simplicity commands the Approbation of the judicious. In the double Plate are two Elevations of the great *Piazza Westwards*, and of the Church to the *East*; the Aspect is *Antes*, the Or-

der is *Tuscan*, *Tetrastile* *Areostile*: The *Rustick* Arcade round the Square is of an excellent Composition, the Arches are 10 Foot wide, and 20 high, the Piers are 4 Foot in Front, which is two Fifths of the Arch, and 8 at the Angles; above the Arcade is one grand Story and an Attick; the Windows are dress'd with a regular Entablature, in Width are equal to the Piers, and two Diameters in Height; the Attick Windows are under the Square. It were to be wish'd our Artificers wou'd observe this just Proportion in Piers and Windows, which wou'd prevent the *Lanthorn* Way of Building, so much in Practice of late Years.

The Royal-Exchange, p. 23, 24, and 25.

THIS Structure was rais'd soon after the Fire of *London*, in the Year 1666; and however inferior to those Pieces of *Inigo Jones*, yet may very justly claim a Place in this Collection, being the most considerable of this Kind in *Europe*. I have made one single and one double Plate: In the first is the Plan, containing 205 Foot by 180; the second is the principal Front to *Cornhill*; in the Middle is a Piece of the *Corinthian* Order, with a very bold Arch, and two small ones of each Side; from this riseth a lofty Tower, compos'd of three Orders: The *Rustick* Arcade in this Building is generally condemn'd by the Criticks for having Piers but one fourth of the Arch, which renders it weak.

Bow Steeple, p. 26.

I Have brought the Plans, Section and Elevation of this Tower into one Plate, and of this Kind 'tis esteem'd one of the best in the Kingdom.

A Design for a Church of my Invention, p. 27.

THE Aspect of this Church is *Prostyle*, *Hexastile*, *Eustile*, which by *Vitruvius*, *Palladio*, and the general Consent of the most judicious Architects, both Ancient and Modern, is esteem'd the most beautiful and useful Disposition, being a Medium between the *Picnostile* and *Areostile*; the first being too close, and the last too open. The Order is *Ionick*; and in one Plate I have given four Designs: In the first is the Plan, where the Cella is 54 by 74, which is a Diagonal Proportion; the Side Walls are six Foot thick, and with three more for the Columns, amounts to nine Foot, which is one Sixth of 54, and the whole Width being 72, the two Walls make one Fourth of the same. The second Design is the Side of the Church, where I have abstained from any Ornaments between the Columns, which would only serve to enflame the Expence, and clog the Building. In those admirable Pieces of Antiquity, we find none of the trifling, licentious, and insignificant Ornaments, so much affected by some of our Moderns. The Ancients placed their chief Beauties in the Justness of the Intercolumnations, the precise Proportions

A

tions

tions of the Orders, and the Greatness of Parts; nor have we one Precedent either from the *Greeks* or *Romans*, that they practised two Orders, one over another, in the same Temple in the Outside, even in the most considerable, much less to divide it into little Parts; and whereas the Ancients were contented with one continued Pediment from the Portico to the Postico, we have now no less than three in one Side, where the Ancients never admitted any. This Practice must be imputed either to an entire Ignorance of Antiquity, or a Vanity to expose their absurd Novelty, so contrary to those excellent Precepts in *Vitruvius*, and so repugnant to those admirable Remains the Ancients have left us. The third Design is the Front, where I have also abstained from any unnecessary Ornaments, the Door is dress'd after the best Models of Antiquity. The fourth is the Section, which shews the Elevation of the Inside, and Manner of the Vaulting; the whole Height is 54, equal to the Width, and that being divided into four Parts; one of them determines the Height of the Vault, and the three other Parts are given to the perpendicular Wall. In the *East* End I have made a *Venetian* Window, which will sufficiently illuminate the whole Church: Here I have practised an *Ionick* Pilastrade with Niches, and over them enriched Compartments.

York Stairs, p. 28.

THIS Gate was erected by the first Duke of *Buckingham*, when Lord High Admiral of *England*, Anno 1626, by *Inigo Jones*.

Cobham Hall in Kent, p. 29, 30.

WAS the Seat of the Dukes of *Lenox* and *Richmond*, now of the Lady *Theodosia Blyth*, and *John Blyth Esq*; 'Tis a large ancient Fabrick, and has one Front by *Inigo Jones*, with a *Corinthian* Pilastrade, and an Attick of the highest Proportion and Balustrade; the great Hall is two Stories high.

Cholmondeley Hall in Cheshire, p. 31, 32, 33 and 34.

IS the Seat of the Earl of *Cholmondeley*, of which I have made four Plates; the first is the general Plan of the first Story, being a large Quadrangle open to the *North*: The second is the *North* Front dress'd with a *Corinthian* Pilastrade, and a proper Balustrade: The third is the *South* Front with the same Ornaments; and the last is the *West* Front with six $\frac{1}{2}$ Columns. The whole Fabrick was rebuilt and finished in a sumptuous manner in the Year 1715: Here are fine Gardens, and all is agreeable to the Magnificence of the noble Patron.

Eaton Hall in Cheshire, p. 35 and 36.

THIS Seat of Sir *Richard Grosvenor Bart.* in two Plates; the first contains the general Plan of the Offices and principal Story, which is very handsome and commodious: In the Plan one may observe a great Regard to State and Conveniency, the Size of the Rooms being judiciously varied, and generally the Rules of Proportion are maintained in all the Apartments: In the second Plate is the Front of the House and Offices, the Corners are dress'd with Rusticks of a good Taste, and the Fabrick is crown'd with a *Cupola*.

Belton in Lincolnshire, p. 37, 38.

THIS is the Seat of the Lord *Tirconnell*, in two Plates; the first contains the Plans of the two principal Stories, where are many very good Apartments, noble and convenient: The second is the Front, in which the Windows are handsomely dress'd with Architrave, Frieze and Cornice, and the whole Composition is regular; here are curious Gardens, a large Park, and many other Improvements.

But above all, the polite Literature, the great Civility, and uncommon Generosity of the Patron, deserve to be transmitted to Posterity.

High-Meadow in Gloucestershire, p. 39, 40.

THIS Seat of the Lord *Gage*, in two Plates; the first contains the Plans of the two principal Floors; the second is the Front, which has a noble Entry, the Windows are well dress'd, but the Piers are too narrow, and in the Wings the large Space from the Window to the Corner has a good Effect.

A new Design for Tobias Jenkyns Esq; p. 41, 42.

I HAVE inscribed this small Essay of my Invention to this ingenious Gentleman, whose Knowledge in the most polite Learning is equal to his extream Modesty, in endeavouring to conceal what so many do falsely assume, and his particular Attachment to Architecture must draw a deep Respect from all that profess any Love or Esteem for that useful and noble Art. In the first Plate is the Plan of the first Story, extending 120 Foot; here is the double and single Cube, the Hall being 27 by 54; here is 18 by 27, which is the *Sesqui altera*, and 21 by 27, the *Sesqui tertia*; and you pass gradually from the larger to the lesser. Right against the Entry I have placed the great Pair of Stairs, which is free and spacious, and leads up to the principal Story, which is the same with the first, excepting that the Salon, which is over the Hall, is 27 Foot high, and has two Degrees of Windows; the two Pair of Back Stairs go from the Foundation to the Top, and will serve all the Apartments: In the second Plate is the Front with a Rustick Basement, and two Orders of Pilasters in the Theatrical, which admits of more Gaiety than is proper either for the Temple or Palatial Stile.

Boddington Place in Surrey, p. 43, 44, 45.

IS the ancient Seat of Sir *Nicholas Carew Bart.* of which I have made three Plates; the first contains the Plans of the two principal Floors, where is a very noble Hall; in Height two Stories, and many large and spacious Apartments: In the second is the *West* Front, dress'd with a composite Pilastrade, and other Ornaments: The third Plate is the Garden Front; and tho' more plain, yet has a good Effect, by reason of the large Solids between the Windows. The House stands in a large Park, the Gardens are very curious and artful, the Orangery is esteemed the best in the Kingdom; here is great Plenty of excellent Water, with Canals and Cascades; and indeed every Thing is truly worthy of so generous a Patron, who has spared no Cost to rebuild and embellish his Seat.

Mr. Hudson's House at Sunbury in Middlesex, p. 46.

I HAVE given the general Plan of the first Floor and Offices, with the general Front, in one Plate; the Apartments are handsome, the Furniture sumptuous, and the Offices commodious; and tho' there is but little Ornament in the Outside, the Materials being good, and the Work well executed, it makes a fine Appearance: Here are fine Gardens with a charming Prospect to the *Thames*; it was design'd and conducted by Mr. Fort, Anno 1712.

Mr. Waller's House in Beaconsfield, p. 47.

I HAVE also given the general Plan of the Offices and first Floor, with the general Front, in one Plate; the Offices are joined to the House, with a handsome Corridore of the *Corinthian* Order, designed by *Thomas Milner Esq*; Anno 1712.

Mr. Rooth's House at Epsom, p. 48, 49.

IN the first Plate you have the Plans of the first and second Story, and in the second is the Front, and tho'

tho' but of small Extent, yet is most conveniently laid out and well finished.

Melvin House in Scotland, p. 50.

THE Seat of the Earl of *Lewin*. In this Plate I have given the Plan of the principal Story and Front: Here is a very good Salon with two noble Apartments, with two convenient Back Stairs; it was design'd by the most experienc'd Architect of that Kingdom, Mr. *James Smith*, Anno 1692.

Mr. Campbell's House at Glasgow, p. 51.

Daniel Campbell, of *Shawfield*, Esq; has built this House, after my Design, in *Glasgow*, the best situated, and most regular City in *Scotland*: The principal Apartment is in the first Story, the Staircase is so placed in the Middle as to serve four good Apartments in the second Story; the Front is dress'd with Rusticks of a large Proportion, and a *Dorick* Cornice and Balustrade; the Garrets receive Light from the Roof inwardly; the whole Building is of good Stone, and well finished, Anno 1712.

A New Design for a Person of Quality in Somersetshire, p. 52, 53, 54, 55.

THE first Plate presents you with the general Plan of the Offices and principal Floor raised ten Foot above the Court, which lands in a Portico, from thence to a noble Sale and Salon, and of each Side a grand Apartment: The second Plate is the principal Front, adorned with a *Corinthian* Tetrafile and Pediment: The third is the Garden Front, and the last is one End with a fine *Venetian* Window, with several other Embellishments, all design'd by the learned and ingenious Sir *John Vanbrugh*, 1716.

Maiden Bradley in Wiltshire, p. 56.

IS the Seat of Sir *Edward Seymour* Bart. In this Plate I have given the general Plans of the two principal Stories, both of the Offices and best Apartments, with the Elevation of the Fronts; the Windows of the first are well dress'd with Pediments, and the second have Windows with Architrave, Frieze and Cornice only: It was begun by the late Sir *Edward*, and finished by the present in a handsome Manner.

Hampton Court in Herefordshire, p. 57, 58.

IS the ancient Seat of the Lord *Coningsby*, built by *Henry IV.* King of *England*, when he was Duke of *Hereford*, above 300 Years past, which is the oldest Building in this Collection: His Lordship has lately repaired it with great Expence and Magnificence; here are seven very noble Apartments richly furnished, with many convenient small ones; here are also fine Gardens, a large Park, a well stock'd Decoy, and all other Advantages both for Pleasure and Conveniency, and truly worthy of so noble and polite a Patron.

Shobden Court in Herefordshire, p. 59, 60.

THE Seat of Sir *James Bateman*, Knt. Lord Mayor of *London*, of which I have made two Plates; the first contains the Plan of the principal Floor, where is a lofty Hall, in Height two Stories, and four good Apartments: The second is the Front with rustick Corners and a Pediment: Sir *James* is now improving his Gardens and Plantations, with many other Embellishments, as lasting Monuments of his Magnificence.

Wilton, from p. 61 to p. 67, inclusive.

THIS is the ancient Seat of the Earls of *Pembroke* and *Montgomery*, begun in the Reign of *Henry VIII.* The great Quadrangle was finished in the Time of *Edward VI.* and the Porch was design'd by *Hans Holbin*. The Hall Side being burnt

about 12 Years ago, was rebuilt by the present *Thomas* Earl of *Pembroke*, then Lord High Admiral of *England*, in a very noble and sumptuous Manner. The other Parts rebuilt by the first *Philip* Earl of *Pembroke*, who was Lord Chamberlain, being all designed by *Inigo Jones*, and finished by him in the Year 1640, are what I have here published, one double and 5 single Plates. In the first are the Plans of the two principal Floors, with the Garden Front 194 Foot long, which is justly esteemed one of the best Pieces of that great Architect: 'Tis universally acknowledged that the grand Apartment is one of the noblest Architecture has yet produced, particularly the Sale and Salon, whose Sections I give in the following Plates. In the first you have the Section of the Sale, long 60 Foot, high 30, and in Breadth the same; in one end of the Room is the celebrated Family Picture by *Vandyke*, 20 Foot long, and 12 high, containing 13 Figures as big as the Life, which rather appear as so many real Persons than the Production of Art, and all the other Pictures in the Section are of the same incomparable Hand; in the second Plate is first the Section of the same Room towards the great geometrical Stair-Case, the first of this kind in the Kingdom, with a rich and magnificent Door-Case; in this Plate is also the Section of the Salon, which is a Cube of 30 Foot: In both these Rooms, and in most of the other Apartments, are Marble Chimney Pieces of the most exquisite Work, and most elegant Composition I have seen in the Kingdom, all carved in *Italy*, and brought over by the first *Philip* Earl of *Pembroke*, with many curious Statues, *Basso Relievo's*, and other Things of Marble, and Pictures of the most famous Masters. The third is the Loggio in the Bowling-Green, with an *Ionick* Arcade; the Pilasters are most beautifully rusticated, and the Design is enriched with Niches and Statues: In this Plate also is the Grotto, the Front being curiously carved without, and all Marble within, having black Pillars of the *Ionick* Order, with Capitals of white Marble, and four fine *Basso Relievo's* from *Florence*. In the same Plate is one Side of a Rustick *Ionick* Door, in the Garden whereof there are two fronting each other two ways. The fourth is the Stables, disposed in a very handsome Manner. The fifth is a Rustick Gate, which may serve for a Model to direct our Workmen on the like Occasion; the Columns frosted on each Side this Gate are on the Stable-Bridge. There remains so much to be said of this charming Place, that to give a true Account of it would require an entire Volume of a much more artful Pen; but I hope this will be accepted of by the candid Reader as sufficient from me, till I publish my Third Volume in Perspective, where I intend a more ample Description.

Longleate, in Wiltshire, p. 68, 69.

THE Seat of the Right Honourable the Lord Viscount *Weymouth*, founded by Sir *John Thynne*, the great Restorer of that ancient and honourable Family, in the Reign of *Edward* the Sixth, and of this Date is esteemed to be the most regular Building in the Kingdom, being above 160 Years ago. In one double Plate I have given first the Plans of the two principal Floors, where is a noble Hall in Height two Stories, the Apartments are numerous, large and sumptuous; in the third Story, not here designed, is a spacious Gallery, and in the same Line a very curious Library, in all 220 Foot long, besides 4 handsome Apartments in the Gallery. In the Library is an excellent Collection of the best Authors of the most correct Editions, with many rare and valuable Manuscripts. The Front is of a large Extent, being 220 Foot long, and adorned with three Orders of Pilasters, the *Dorick*, *Ionick*, and *Corinthian*, with their proper Pedestals; the Proportions of each Order, their Intercolumnation and gradual Diminution is duly observed, and the Fabrick is crowned

crowned with a handsome Balustrade, several Cupola's and Statues, erected by the late Lord; who also greatly adorned this Seat by the noble Gardens, Fountains, Canals, perpetual Cascades, curious Plantations, and many other magnificent Monuments of his Grandeur.

Cliefden House, in Buckinghamshire, p. 70, 71, 72, 73, and 74.

THE Seat of the Right Honourable the Earl of Orkney, founded by the late Duke of Buckingham, but greatly improved and adorned by the present noble Patron, who, after the dangerous Fatigues of thirty Campaigns, (*forſan & hæc olim meminiffe juvabit*) with immortal Honour to himself and Country, has now the Pleasure of this delightful Retreat, when the Buſineſs of his King and Country does not call for his Service. I have made one ſingle and two double Plates; in the firſt is the general Plan of the Offices and firſt Story, the Apartments are noble, richly furniſhed, and commodious. Here is one of the moſt conſiderable Terraces in the Kingdom, being 24 Foot above the Parterre, and is as high as the Level of *Windſor* Caſtle, and is 433 Foot long, adorned with a curious Baluſtrade of *Portland* Stone; under the great Court in Front are arched Corridores, that communicate from one Side of the Offices to the other; a thing of great Uſe and Conveniency: Here is alſo a curious Grotto, with a great Number of large and ſpacious Vaults, and many other ſubterraneous Conveniencies. The ſecond and third Stories contain many fine Apartments magnificently furniſhed. The ſecond Plate is the chief Front to the North, having the Offices joined to the Houſe by Corridores of the *Ionick* Order, deſigned by Mr. *Archer*. The third Plate is the South Front with the fore-named Terraces, which affords one of the moſt beautiful Proſpects in the Kingdom.

Hopeton-house, in Scotland, p. 75, 76, and 77.

IS the Seat of the Right Honourable the Earl of Hopeton. The Deſigns were given by Sir *William Bruce*, who was juſtly eſteem'd the beſt Architect of his Time in that Kingdom; it was begun about the Year 1698, and finiſhed four Years after. I have made one ſingle and one double Plate; the firſt contains a general Plan of the Offices and firſt Story, where is a Portico, Hall, and four very handsome Apartments; in the middle is a Geometrical Octagon Stair-Caſe, which leads up to the ſecond Story, and over the Hall is a noble Salon, and the ſame Number of Apartments as below, and all well finiſhed and ſumptuouſly furniſhed. The ſecond Plate gives the general Front of the Houſe and Offices, the whole being executed in very good Stone; the Windows are well-proportion'd, and handſomely dreſt; the Faſſade is ruſticated in the *French* Manner, and finiſhed with Rail and Baluſtrade, Statues, Vaſes, and a Stone Cupola over the great Stair-Caſe.

Lowther Houſe in Weſtmoreland, p. 78, 79, and 80.

THE Seat of the Right Honourable the Lord Viſcount *Lonsdale*, in one ſingle and one double Plate. The firſt is the general Plan of the Offices and principal Story, extending 337 Foot: Here are ſtately Apartments, Corridores, large Galleries, a noble Library and Chapel. In the ſecond Plate you have the general Front, in Height three Stories; the Windows of the middle Story are dreſt with Pediments in a very handsome manner; the Fabrick is finiſhed with a Baluſtrade, Figures, and Vaſes, and a large Pediment at each End, which has a good Effect: Here are fine Gardens, a noble Park, and many other uſeful and magnificent Improvements, anſwerable to the Grandeur of ſo noble and generous a Patron.

Braman Park, in Yorkſhire, p. 81 and 82.

THE Seat of the Right Honourable the Lord *Bingley*. In one double Plate is firſt the general Plan of the principal Story, extending 240 Foot, including the Pavilions. The ſlooping Terraces leads up to the grand Floor, where is a noble Hall, an exact Cube of 30 Foot, moſt artfully decorated, and all the Apartments are ſpacious and convenient; above is an Attick Story for the Family, and two Stair-Caſes that are very well illuminated by raiſing the inward Walls above the Leads. The Front is of an elegant, tho' plain Manner, with a regular Cornice and Baluſtrade; the Pavilions are joined to the Houſe with two *Tuſcan* Colonades. Here are curious Gardens laid out with great Judgment, and all the other additional Improvements were happily finiſhed by the noble Patron, Anno 1710.

A new Deſign inſcrib'd to Mr. Walpole, p. 83 and 84.

IN this Deſign of my Invention, I have endeavour'd to introduce the *Temple* Beauties in a private Building. The Plan of the principal Houſe is a Square of 100 Foot. In the Ground Story, which is 20 Foot high, the Hall under the Salon is divided with four Columns, both to ſupport the Floor and proportion the Room: The Plan deſcribed here is that above, to which you aſcend by a double Stair-caſe without, which leads into a noble Salon, being a Cube of 40 Foot. Here are four Apartments, and over them is the Bed-Chamber Floor: The Offices are joined to the Houſe by two Galleries; the Towers are 40 Foot each, and the Galleries 60 Foot; ſo that the whole Extent is 300, the Houſe making one third. In the Front you have a large Ruſtick Baſement, which ſupports an Octaſtile of the Composite Order, where a lofty Pediment covers the entire Fabrick: The Towers are ſet at a convenient Diſtance, and are dreſt with a *Tuſcan* Arch and Attick; in one you have the Chapel, &c. and in the other a Library, &c. What is moſt remarkable in this Deſign is, that it has the Appearance of a large and magnificent Structure, when in Effect it is of a moderate Bigneſs, being no more than a Square of 100 Foot.

Chevening Houſe in Kent, p. 85.

THIS was the Seat of the Right Honourable the late Earl of *Suffex*, now of the Right Honourable Earl *Stanhope*, principal Secretary of State. In this Plate I have given the Plans of the two principal Stories, where the Apartments are very good, and the Rooms large and well-proportion'd; the Windows in the Front are regular, and dreſt with a proper Architrave, Frieſe, and Cornice; over the ſecond Story are Attick Windows, and a regular Entablature crowns the whole Building, and is ſaid to be deſigned by *Inigo Jones*.

A new Deſign inſcribed to Earl Stanhope, p. 86.

IN this Eſſay of my Invention I have given the two principal Plans; in the firſt is a Cube of 30 Foot, with a large Apartment on each Side, in which is a Variety both of Size and Proportions; in the Middle is a handsome Stair-Caſe, with Light from above, and behind it a Garden-Room; in the ſecond Plan are four Apartments, and a convenient Library; on each Side is a circular Pair of back Stairs, and above this is an Attick Story for the Family. The Front is richly dreſt with a large *Corinthian* Colonade of 3 Columns, and a leſſer Pilaſtrade of the ſame Order, to diſtinguiſh the two Stories; at the two Angles are two ſmall Columns, which ſupport a *Mars* and *Pallas*, as *Palladio* has done in the Palace of *Vilmarana* at *Vicenſa*; whoſe Example I think a ſufficient Authority.

Sir Charles Hotham, Bart. his House at Beverly in Yorkshire, p. 87.

AT the Desire of this worthy Gentleman I gave the following Design, who in Harvest last laid the Foundation of it and finish'd the Vaults, and intends this Summer to cover in the House with Lead. It being a Cube of 56 Foot, here are the Plans of the two principal Stories. The first is 15, the second is 13, and the third is 11 Foot high; the Proportions of each Room are all exactly figured in the Plate. In the Front the Windows of the first Story have Pediments, the next have Architrave, Frieze and Cornice, and the third has Attick Windows, all regularly drest, and at proper Distance; an Observation never to be neglected: Here is also a handsome Ionick Porch; all the Ornaments are of *Roeb Abby Stone*, being esteemed the best in the Kingdom; the Fa-
brick is crowned with a regular Cornice and Balustrade: The Offices are joined to the House by a Rustick Arch on each side, which, in my weak Opinion, has no ill Effect; and upon the whole I have endeavour'd to render it worthy of so generous and honourable a Patron.

Chester-Lee-street in the Bishoprick of Durham, p. 88.

THE Seat of *John Hedworth*, Esq; for whom I made this Design. In this Plate you have the general Plan of the principal Floor, extending 128 Foot, of which the main House has 64 and 48 Foot deep; the other half is equally divided between the Offices of each side: The Front is South, and the North Prospect not being very favourable, is the Reason why I have made no Windows in that side, but to the two Stair-Cases; the Windows in the first Story are without Pediments, the better to set off that of the Door-Cafe, but I have used them in the second Story. There being sufficient Space from the Windows to the Coines, I have drest them with large Rusticks of different Lengths, as most proper to express the true Office of those Stones, which is to cross-bind the Angles, and not as the *French*, and some others have introduced them, of the same Extent in Place of Pilasters. The Roof is flat with Cornice and Balustrade.

A new Design inscribed to Mr. Comptroller Methuen, p. 89, and 90.

I Have made two Plates of this Design: In the first are the Plans of the two principal Stories; the first is raised 6 Foot above the Court, where is a spacious Hall of 60 by 30 Foot, and in Height 21; but to preserve a due Proportion, as I have often observed, 'tis subdivided by 4 Columns into three Parts, so as the middle becomes a Square: In this Story are four very good Apartments, all exactly figured, and two pair of winding Stairs. The great pair of Stairs lead up to the *Piano Nobile*, where is a lofty and spacious Salon of the same Extent as the Hall below, but has 30 Foot in Height, which makes two Cubes: Here are 4 very handsome Apartments both for State and Conveniency, and the whole Extent of this Plan is 100 by 70 Foot. In the second Plate you have the Front in the Theatrical Stile, with a Rustick Basement supporting two, and in the middle three Orders, to give a sufficient Height to the Salon; over all the small Rooms next the Back Stairs are Interfoles.

High Wittham in Somersetshire, p. 91, 92.

THE ancient Seat of Sir *William Windham* Bart. in two Plates: First, the general Plan of the principal Floor, where is a noble and spacious Hall, with many large and handsome Apartments; and when the whole Design is finished, there will be abundance of State and Accommodation. In the second Plate is the Front to the Gardens, with a Composite

Hexastyle, which makes a beautiful *Portico* to the Court: The rest of the Front is adorned with a Pilastade of the same Order, over which is an Attick and Cupola, and many other Decorations, that sufficiently express the Magnificence of the generous Patron. Anno 1717.

Dyrham House in Gloucestershire, p. 91, 93.

THE Seat of *William Blathwayt*, Esq; First, I have given the general Plan of the principal Story, which is very large and convenient, with a Variety of very good Apartments. In the second Plate is the Garden Front extending 130 Foot; the first Story is entirely rusticated, and the Coines to the Cornice. In the second Story the Windows are drest with alternate Pediments, over which are Attick Windows, which is finished with a handsome Cornice and Balustrade, adorned with Trophies and Vases of an excellent Choice; and the learned Patron has spared no Expences in leaving such lasting Monuments of his Liberality. The Design was given by the ingenious Mr. *Talman*, Anno 1698.

Newbold-Hall in Warwickshire, p. 94.

IS the Seat of Sir *Fullwar Skipwith*, Baronet. In this Plate I have designed the Plans of the two principal Stories; in the first is a spacious Hall, in Height two Stories, with many large and convenient Apartments: In the Front the Coines are rusticated after the *French* manner, and finished with a regular Cornice, Balustrade, and other proper Ornaments. Anno 1716.

Althrop in Northamptonshire, p. 95, 96, 97.

THE Seat of the Right Honourable the Earl of *Sunderland*, of which I have made one single and one double Plate. In the first are designed the Plans of the two principal Stories, where are great Variety of noble and spacious Apartments, extending 140 Foot in Front, and deep 180. Here is a very large Stair-Cafe; and in the second Story a most magnificent Gallery 120 Foot long, richly adorned with many excellent Original Pieces of the most celebrated Painters, particularly of *Vandyke*. Here is also a most curious and valuable Library, and the whole is finished and adorned in a very sumptuous manner, answerable to the Magnificence of the noble Patron. In the second Plate I have designed the principal Front, which is drest with two Orders of Pilasters, the *Corinthian* and *Composite*, and which are continued round the whole Building; the second Order is remarkable in having no Architrave or Frieze, but only a Cornice, over which is a Balustrade. It was built by the late Earl, in the Year 1688.

A new Design inscribed to Earl Cadogan, p. 98, 99, and 100.

OF this Essay of my Invention I have made one single and one double Plate. In the first I have given the Plans of the two principal Stories, being 180 Foot in Front, and 150 deep; the first Floor is raised above the Court by four Steps, which leads into a Hall 44 Foot square, and 24 Foot high, but divided, as in my other Designs, with 4 Columns: Here are 4 large Apartments, and over the small Rooms are Interfoles. In the middle is the great Stair-Cafe 44 Foot square, with a Corridore round of 10 Foot, which is of singular Use to the whole House in passing from one Apartment to another. In the second Story, which is the *Piano Nobile*, is first a Salon an exact Cube of 44 Foot, with a very noble Apartment of each side. To the Garden Front is a large Gallery 110 Foot long, 30 broad, and in the Height the same, with a great Apartment at each End: Here are convenient Back-Stairs, and an Attick Story for the Family. The Front is in the *Palatial* Stile, where

where a large Rustick Basement supports an *Ionick* Colonnade of 7 Columns 4 Foot Diameter, and in Height 36. I have returned the Angles with Pila-

sters to strengthen the Coines; the Fabrick is crown
ed with a regular Entablature and Balustrade, and
with it I finish this Second Volume.


A LIST of what is contain'd in the Second Volume.

Numb.	Plans.	Fronts.	Numb.	Plans.	Fronts.
1		1	53		1
2		2	54		1
3			55		1
4			56		1
5		4	57		1
6			58		1
7			59		1
8			60		1
9		4	61		2
10			62		1
11			63		1
12			64		1
13		4	65		1
14			66		1
15			67		1
16			68		2
17		4	69		
18			70		1
19			71		2
20		1	72		2
21		2	73		
22			74		1
23		2	75		2
24			76		2
25		1	77		1
26			78		1
27		1	79		2
28			80		2
29		1	81		2
30			82		2
31		1	83		2
32			84		1
33		1	85		1
34			86		1
35		1	87		1
36			88		1
37		1	89		1
38			90		1
39		1	91		1
40			92		1
41		1	93		1
42			94		1
43		1	95		1
44			96		2
45		1	97		
46			98		1
47		1	99		2
48			100		
49		1			
50					
51		1			
52					

14 | 38

9 | 39


Total of Fronts 77
Total of Plans 23

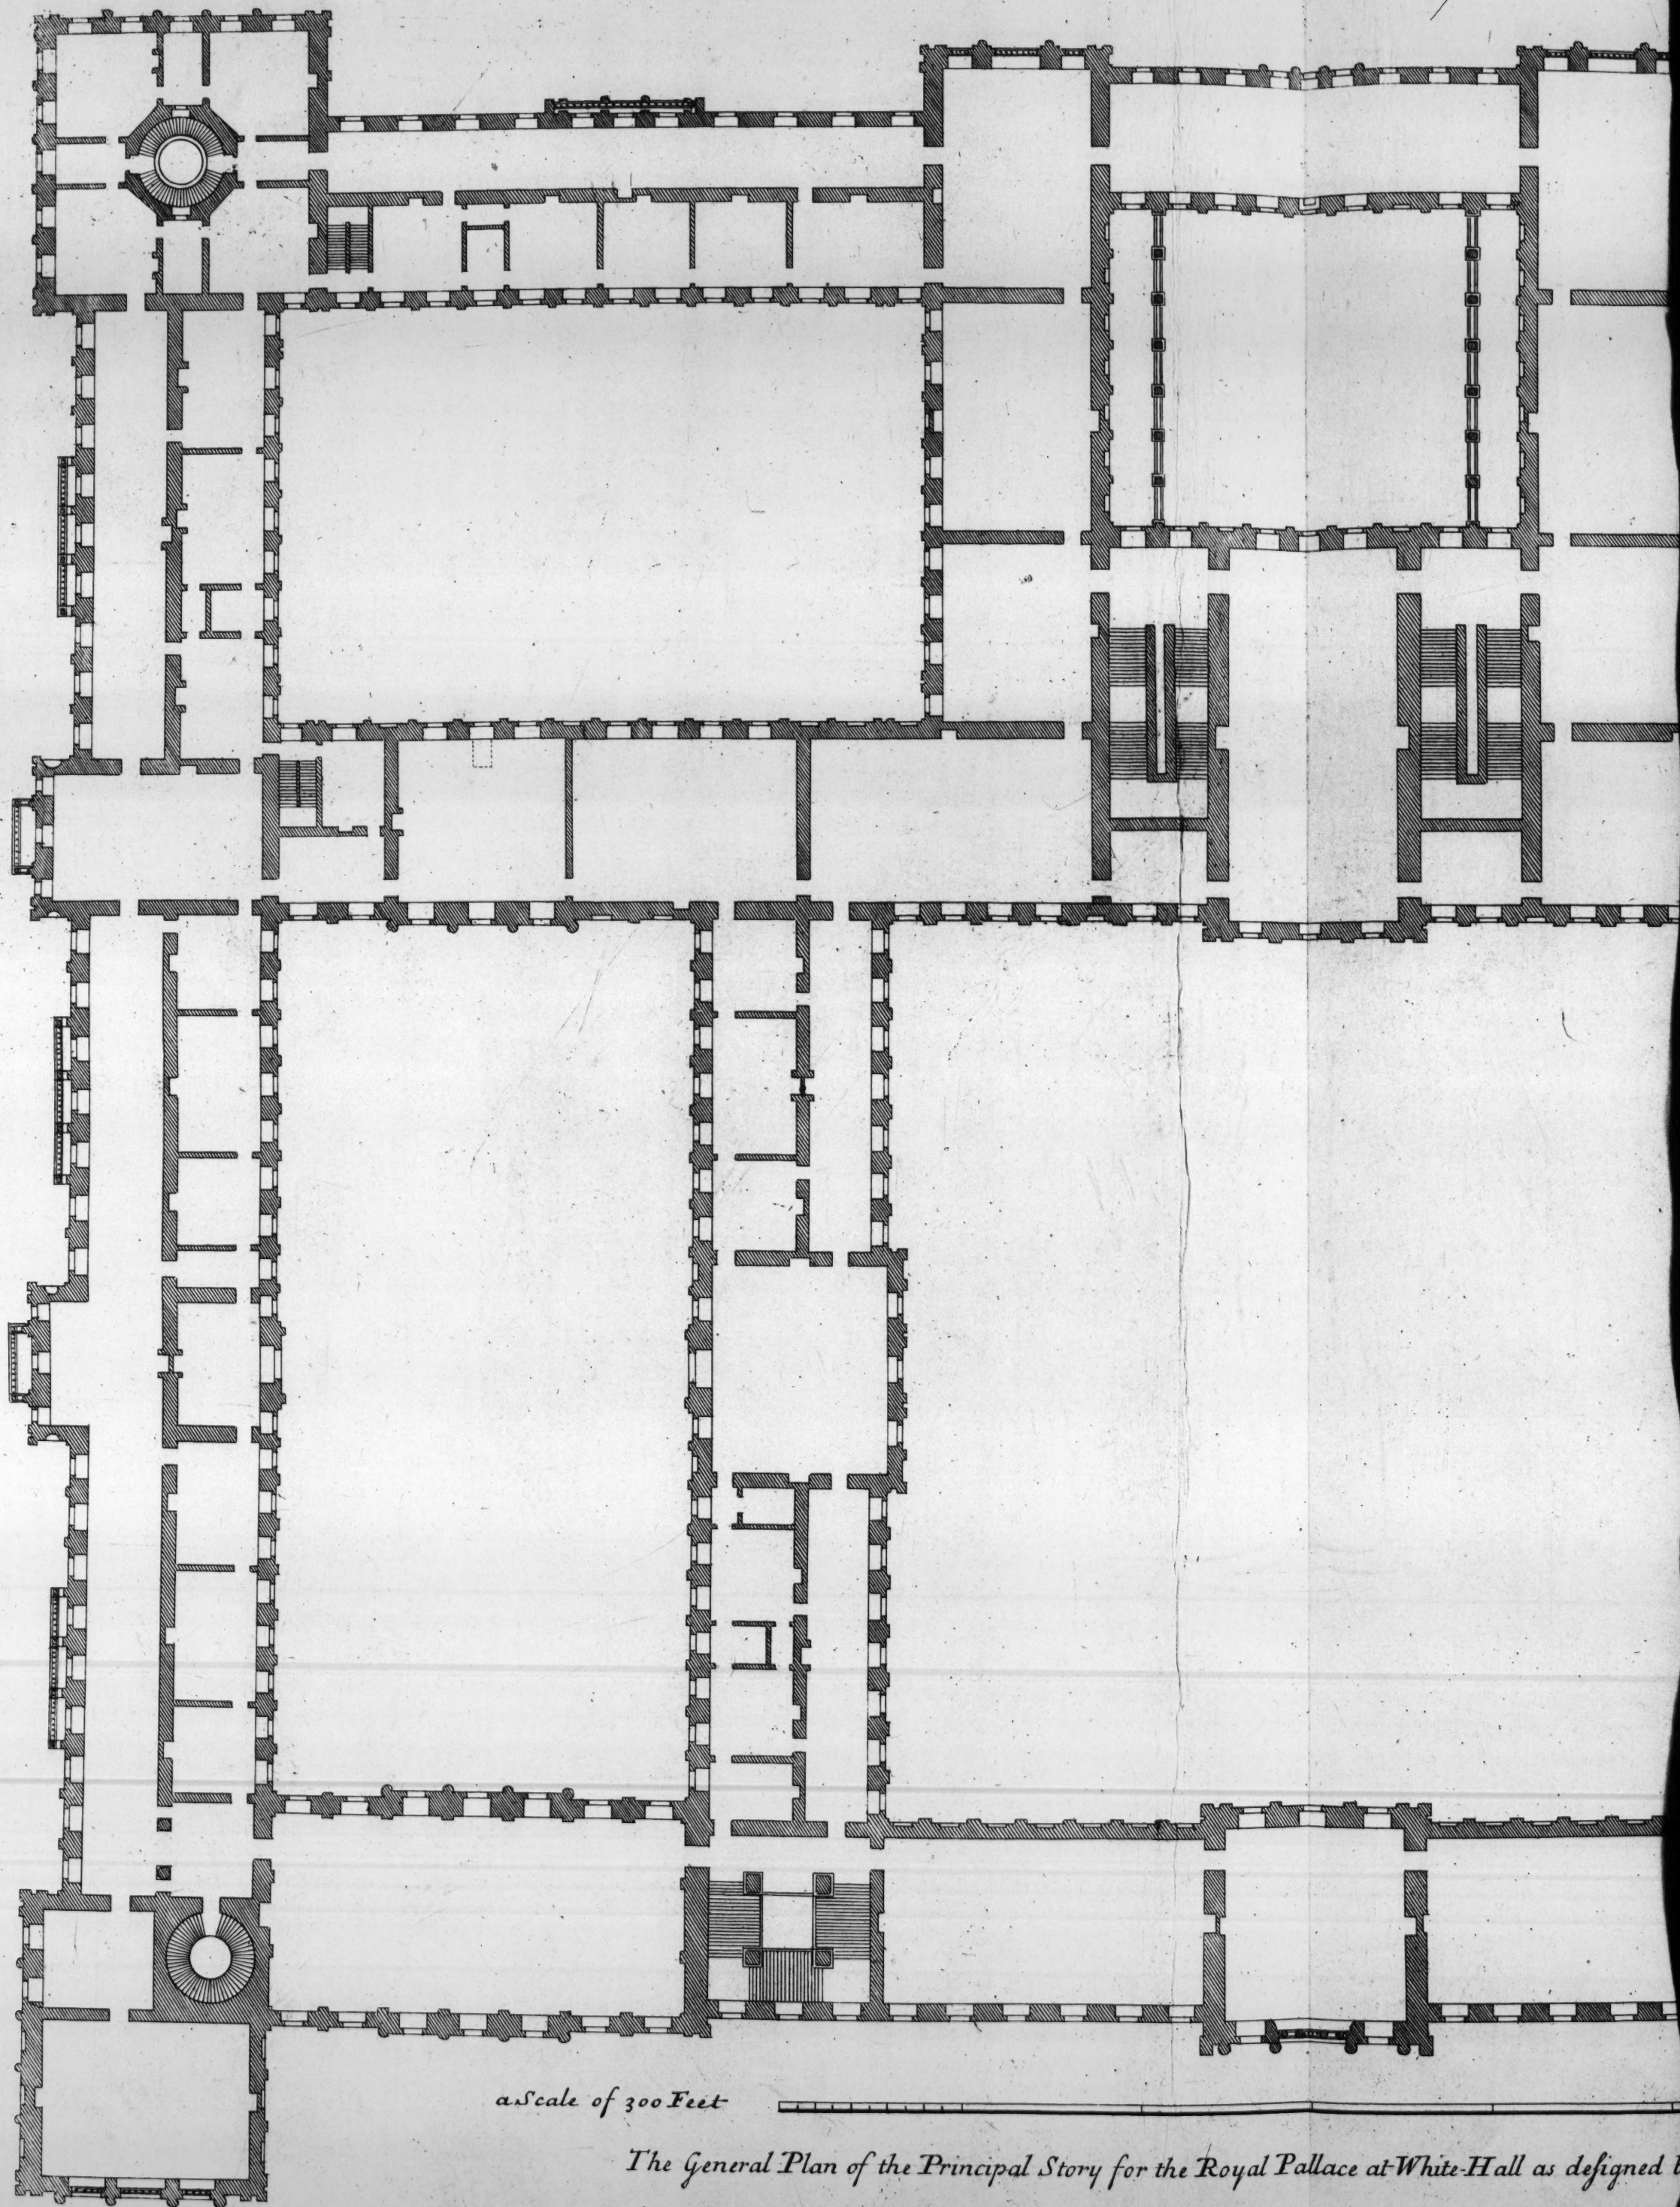

a Scale of 300 Feet

The General Plan of the Principal Story for the Royal Pallace at White Hall as designed by

Plan General du Principal Etage du Palais Royal a White Hall comme desiné par

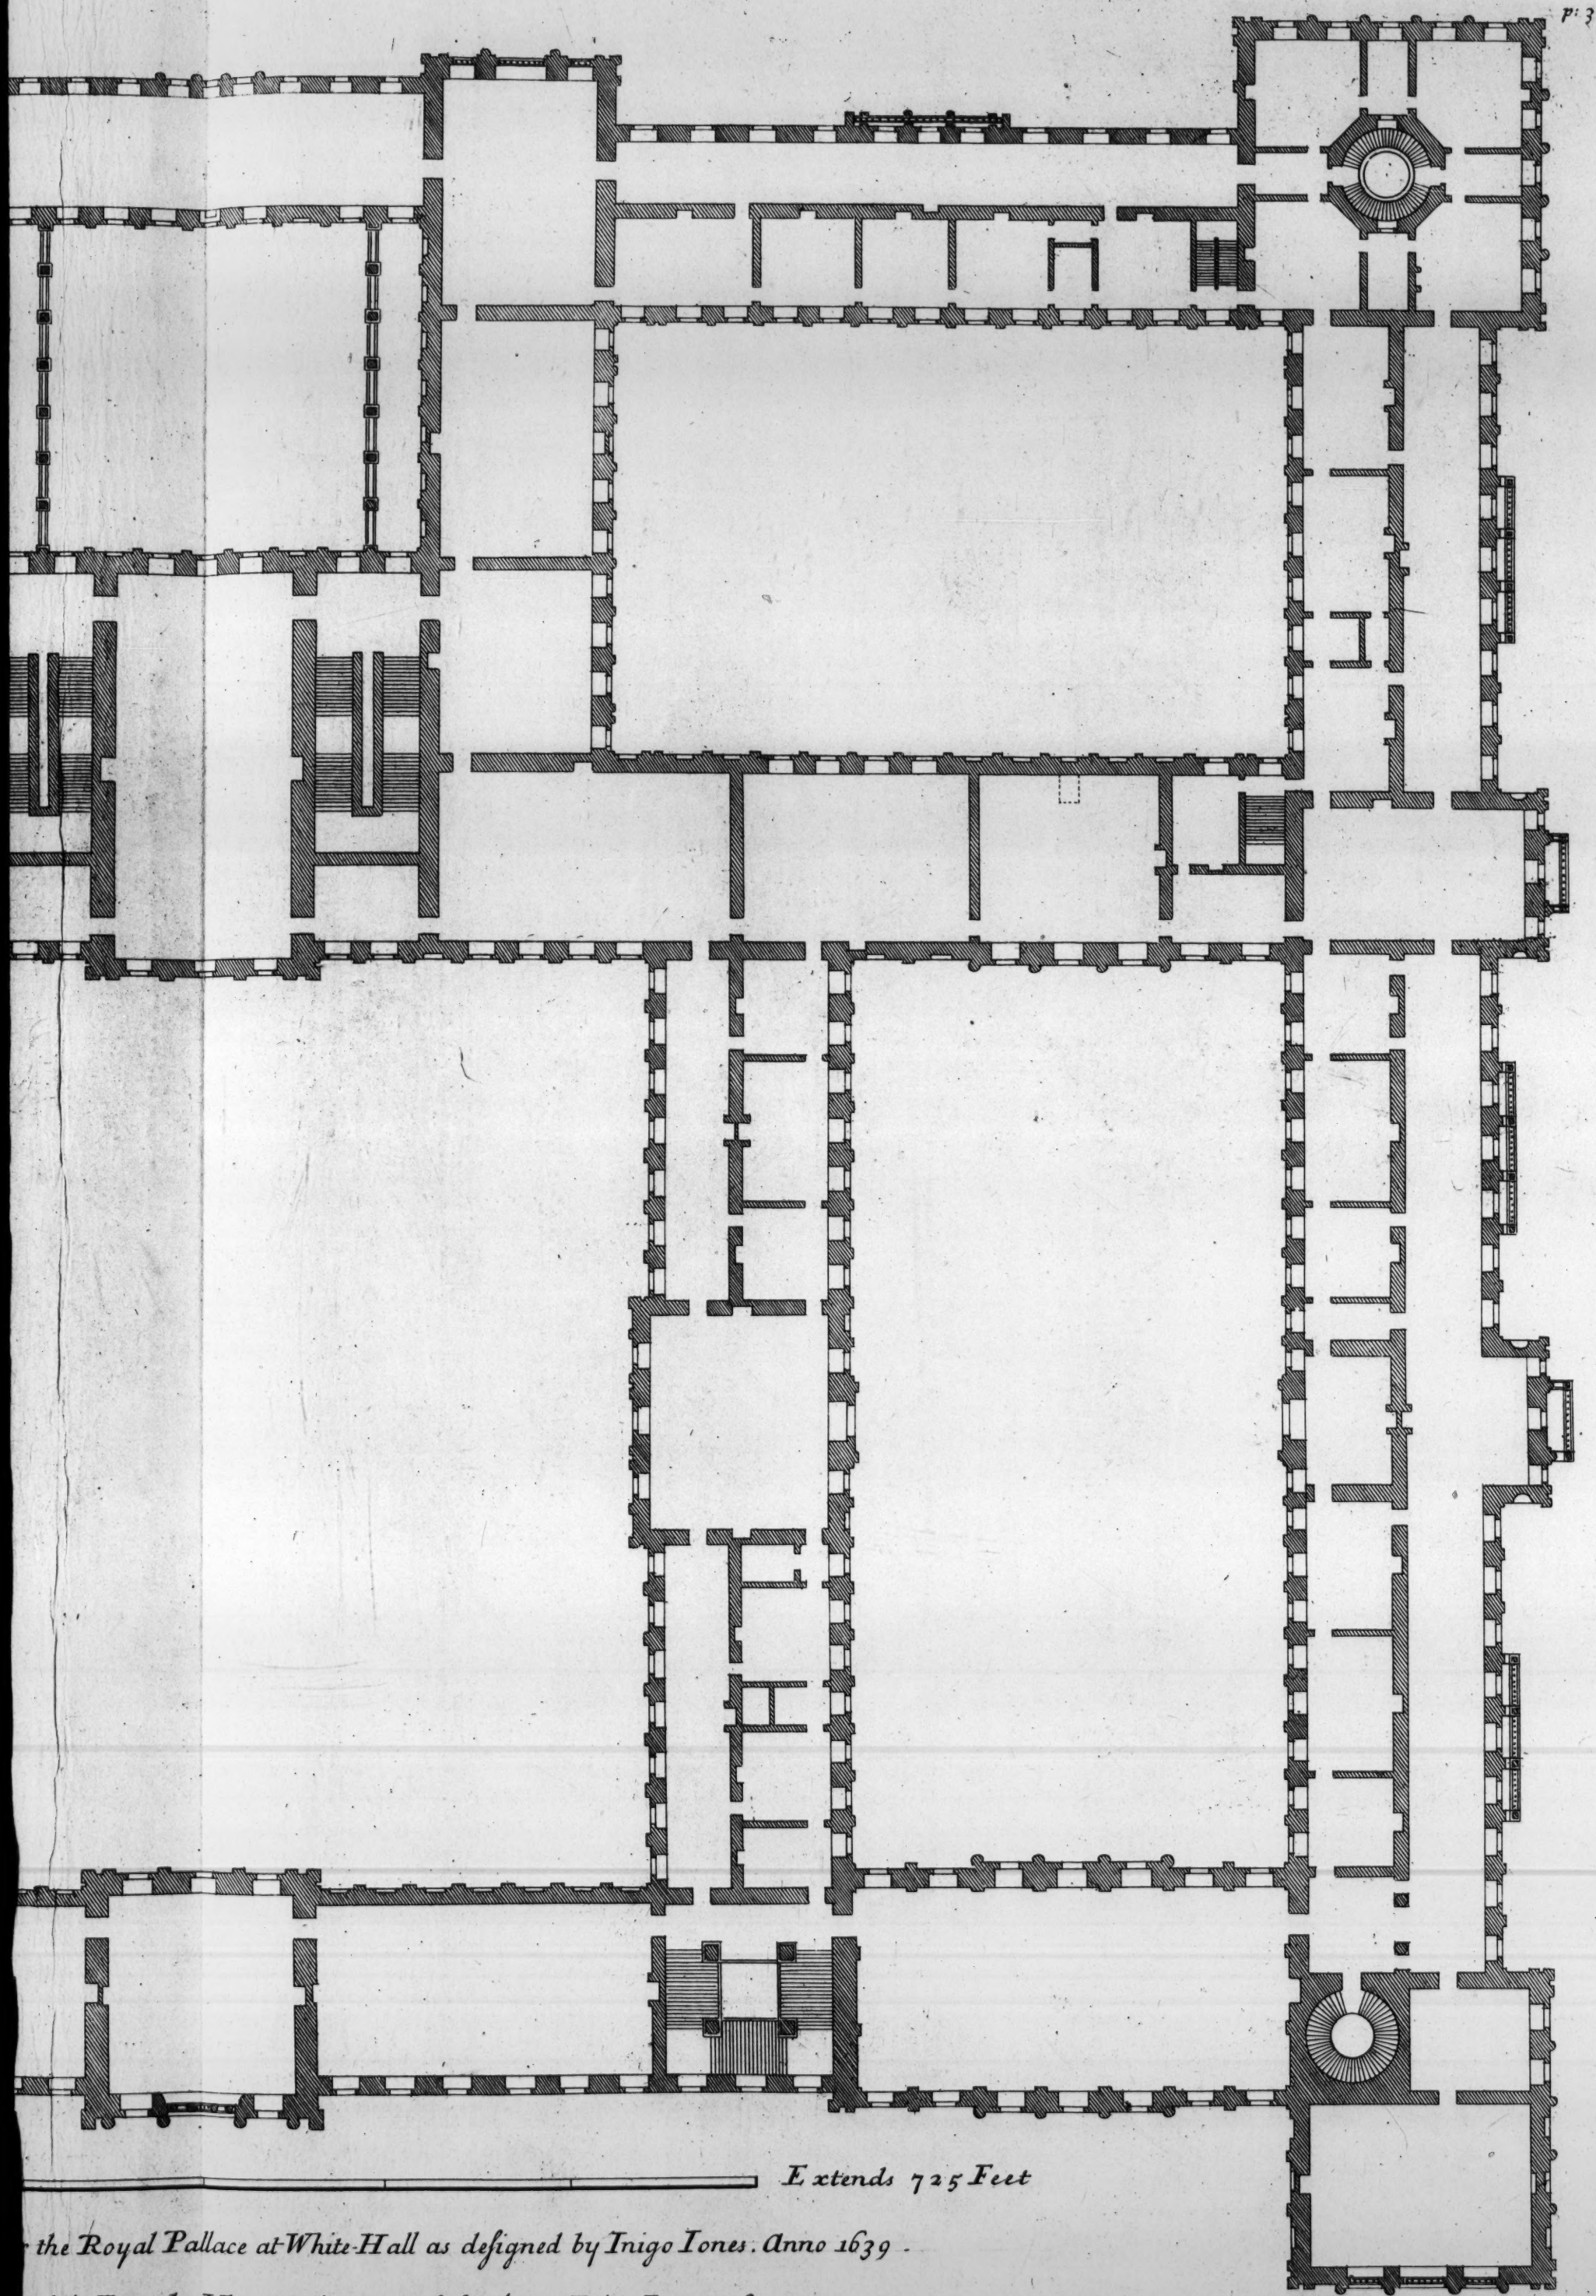

Extends 725 Feet


the Royal Pallace at White-Hall as designed by Inigo Jones. Anno 1639.

Palais Royal a White Hall comme dessin  par Inigo Jones 1639.




The Elevation of a Design for the Pallace at White-Hall to wards the Park, as it was presented to his Majesty King Charles the I. by the famous Inigo Jones most humbly Inscrīb'd to his most Sacred Majesty King George.

Ca: Campbell Delin.

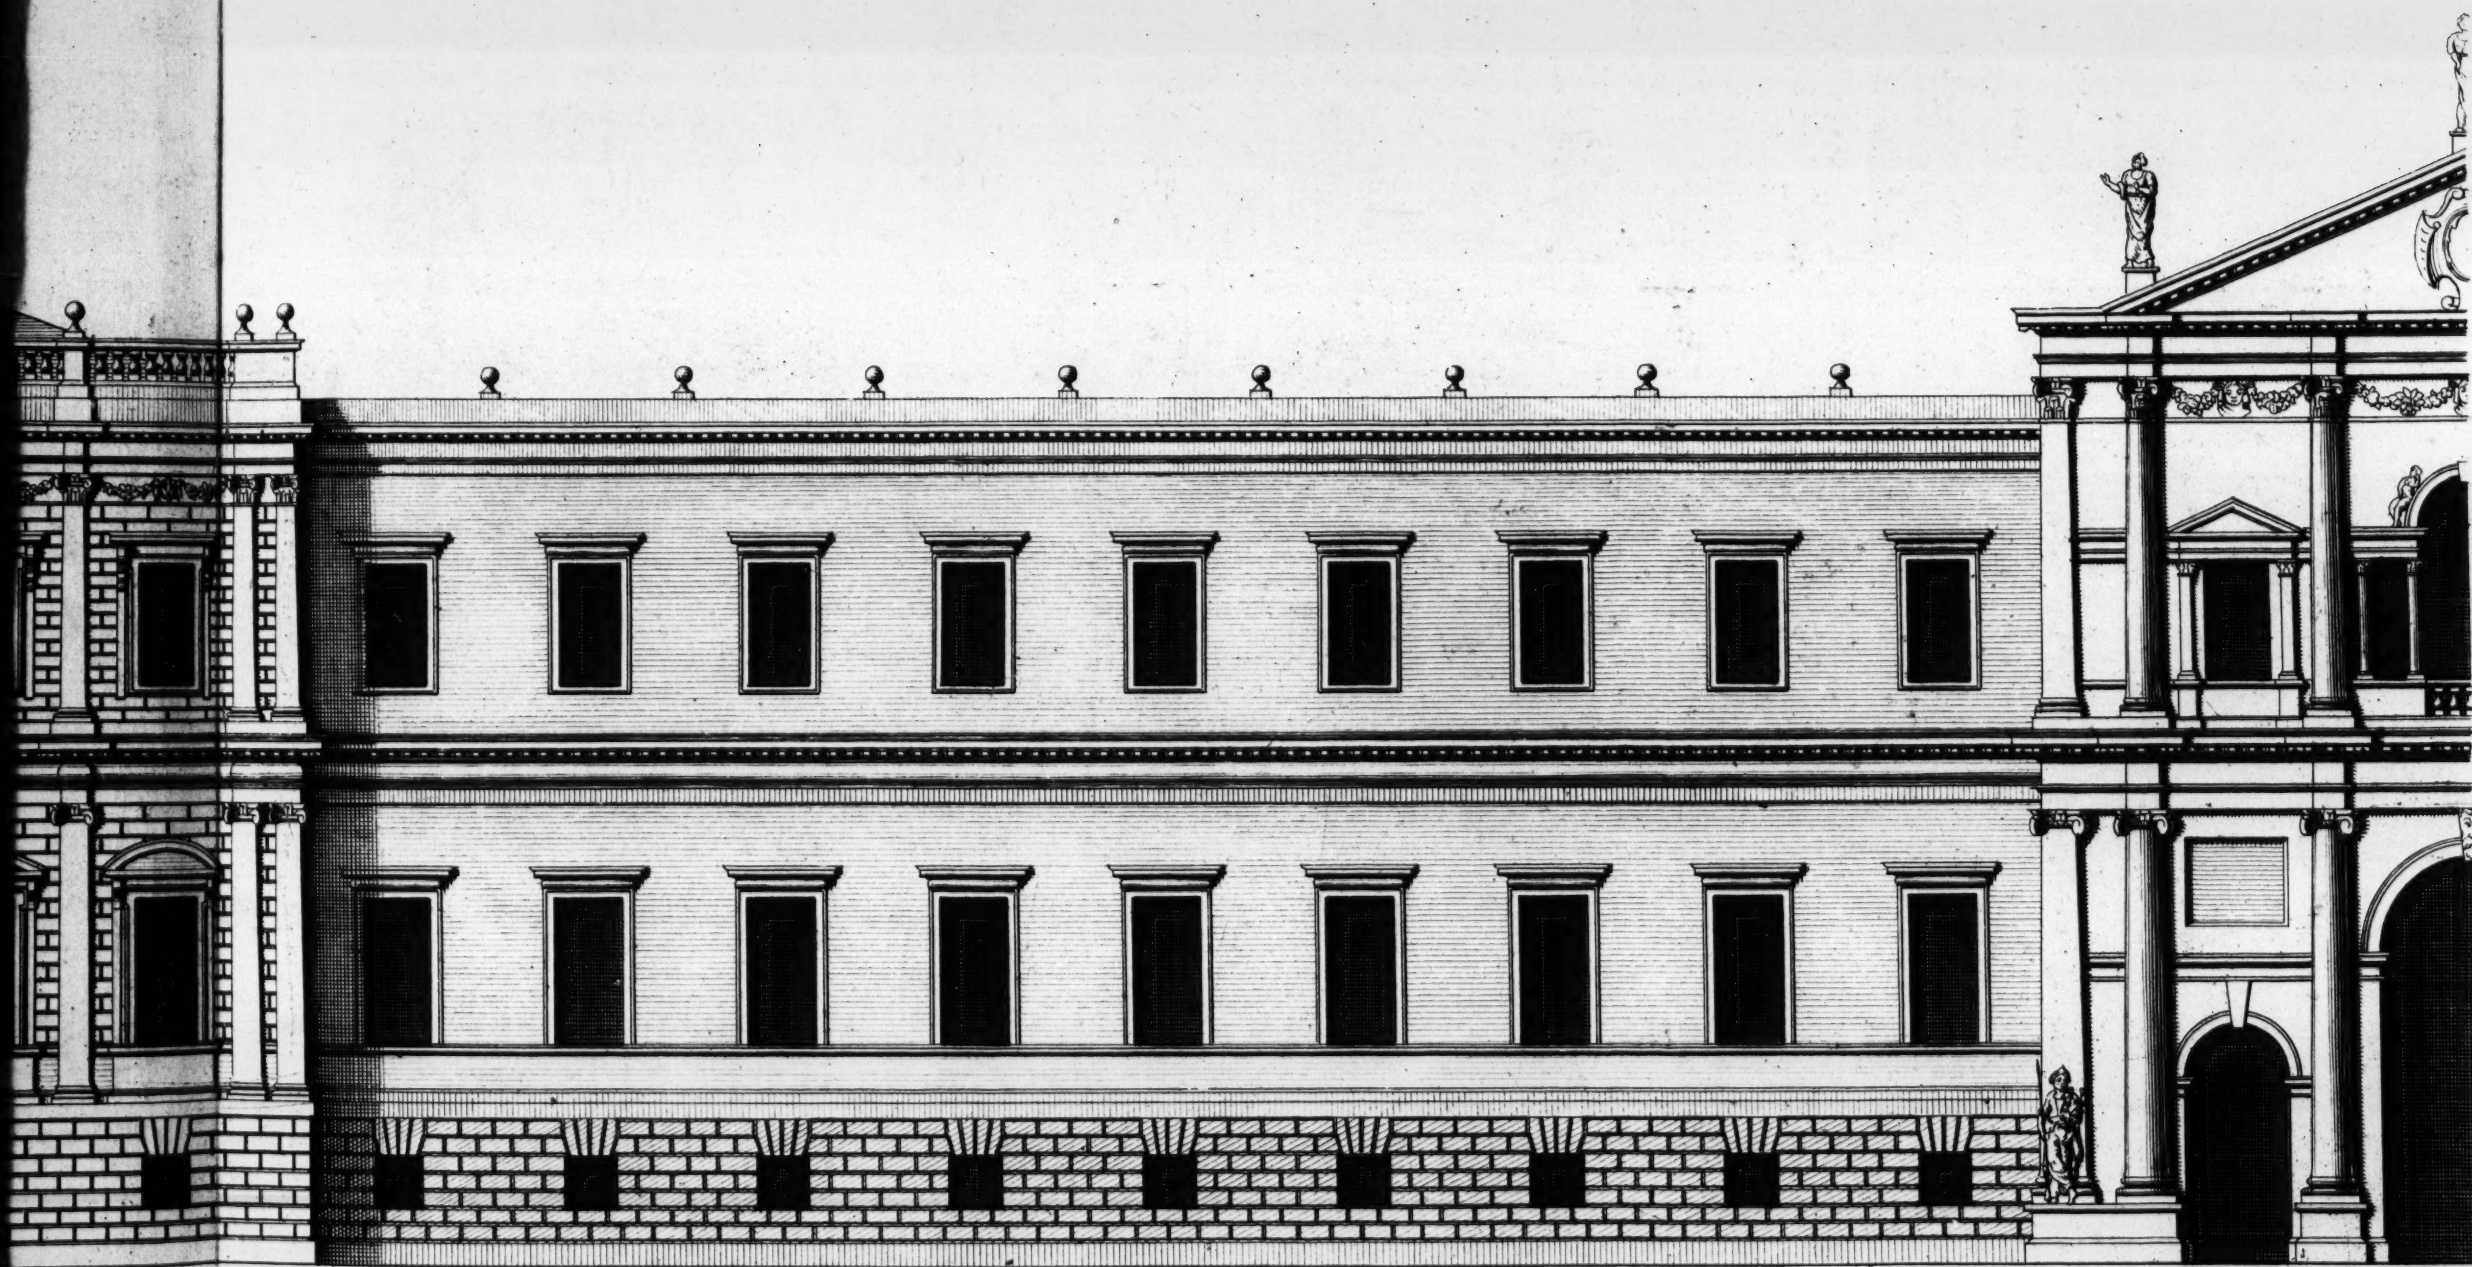

the I. by the famous Inigo Jones Anno 1639.


a Scale of
Extends

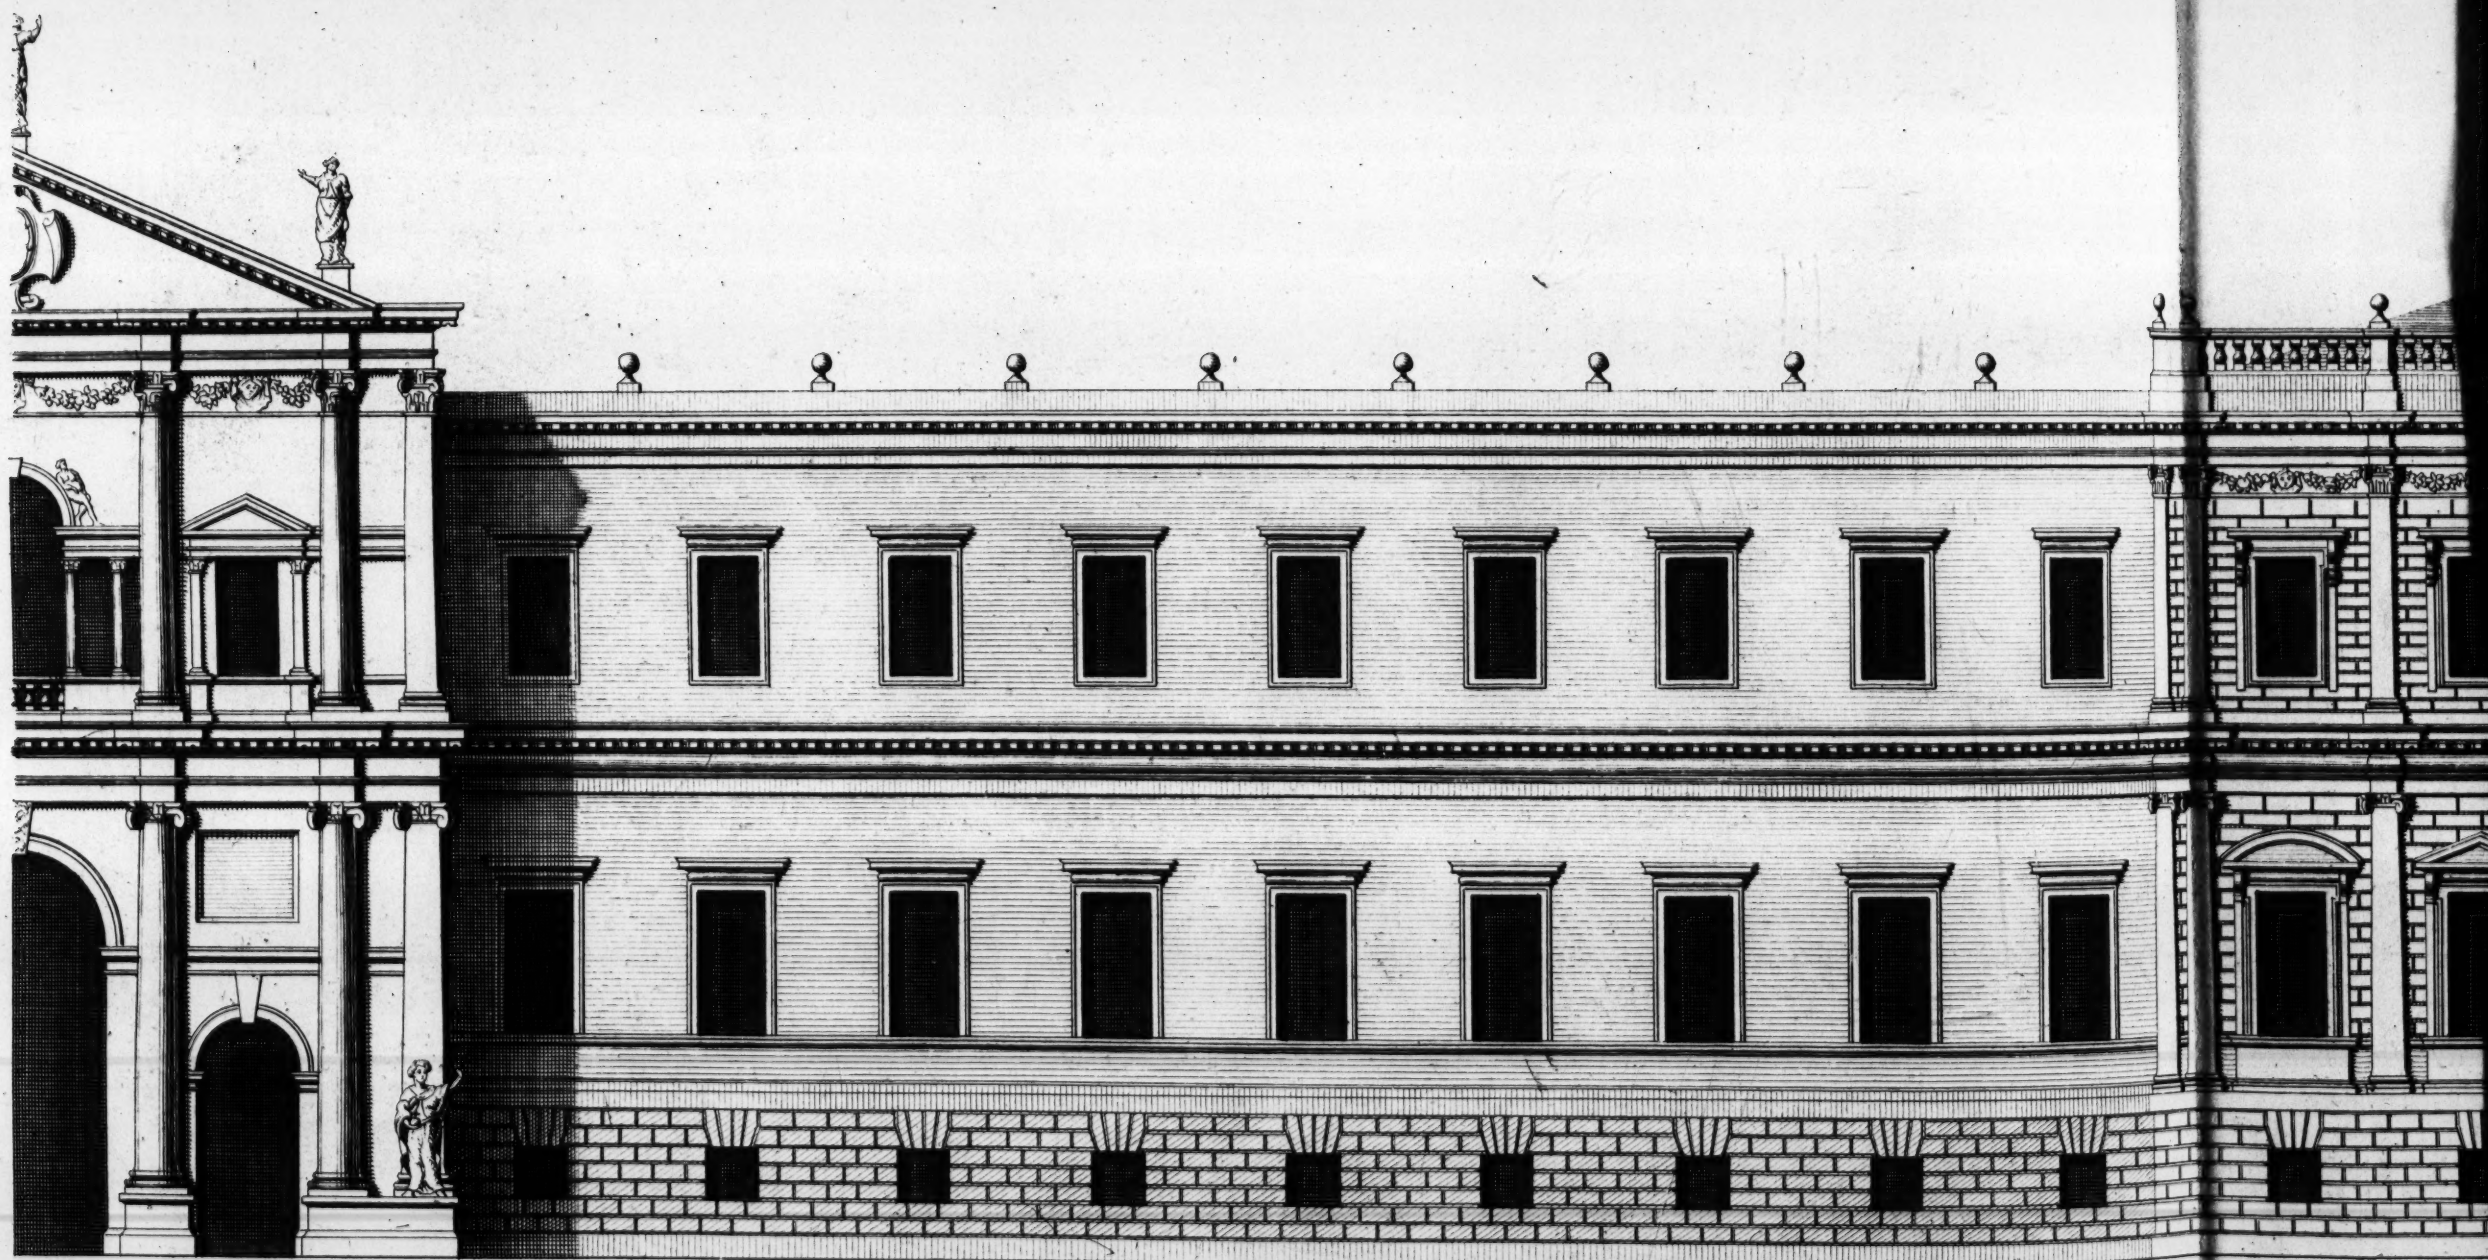

200 Feet .

720 Feet .

Elevation d'un Nouveau Dessin pour le Palais Royal a White Hall du coté du

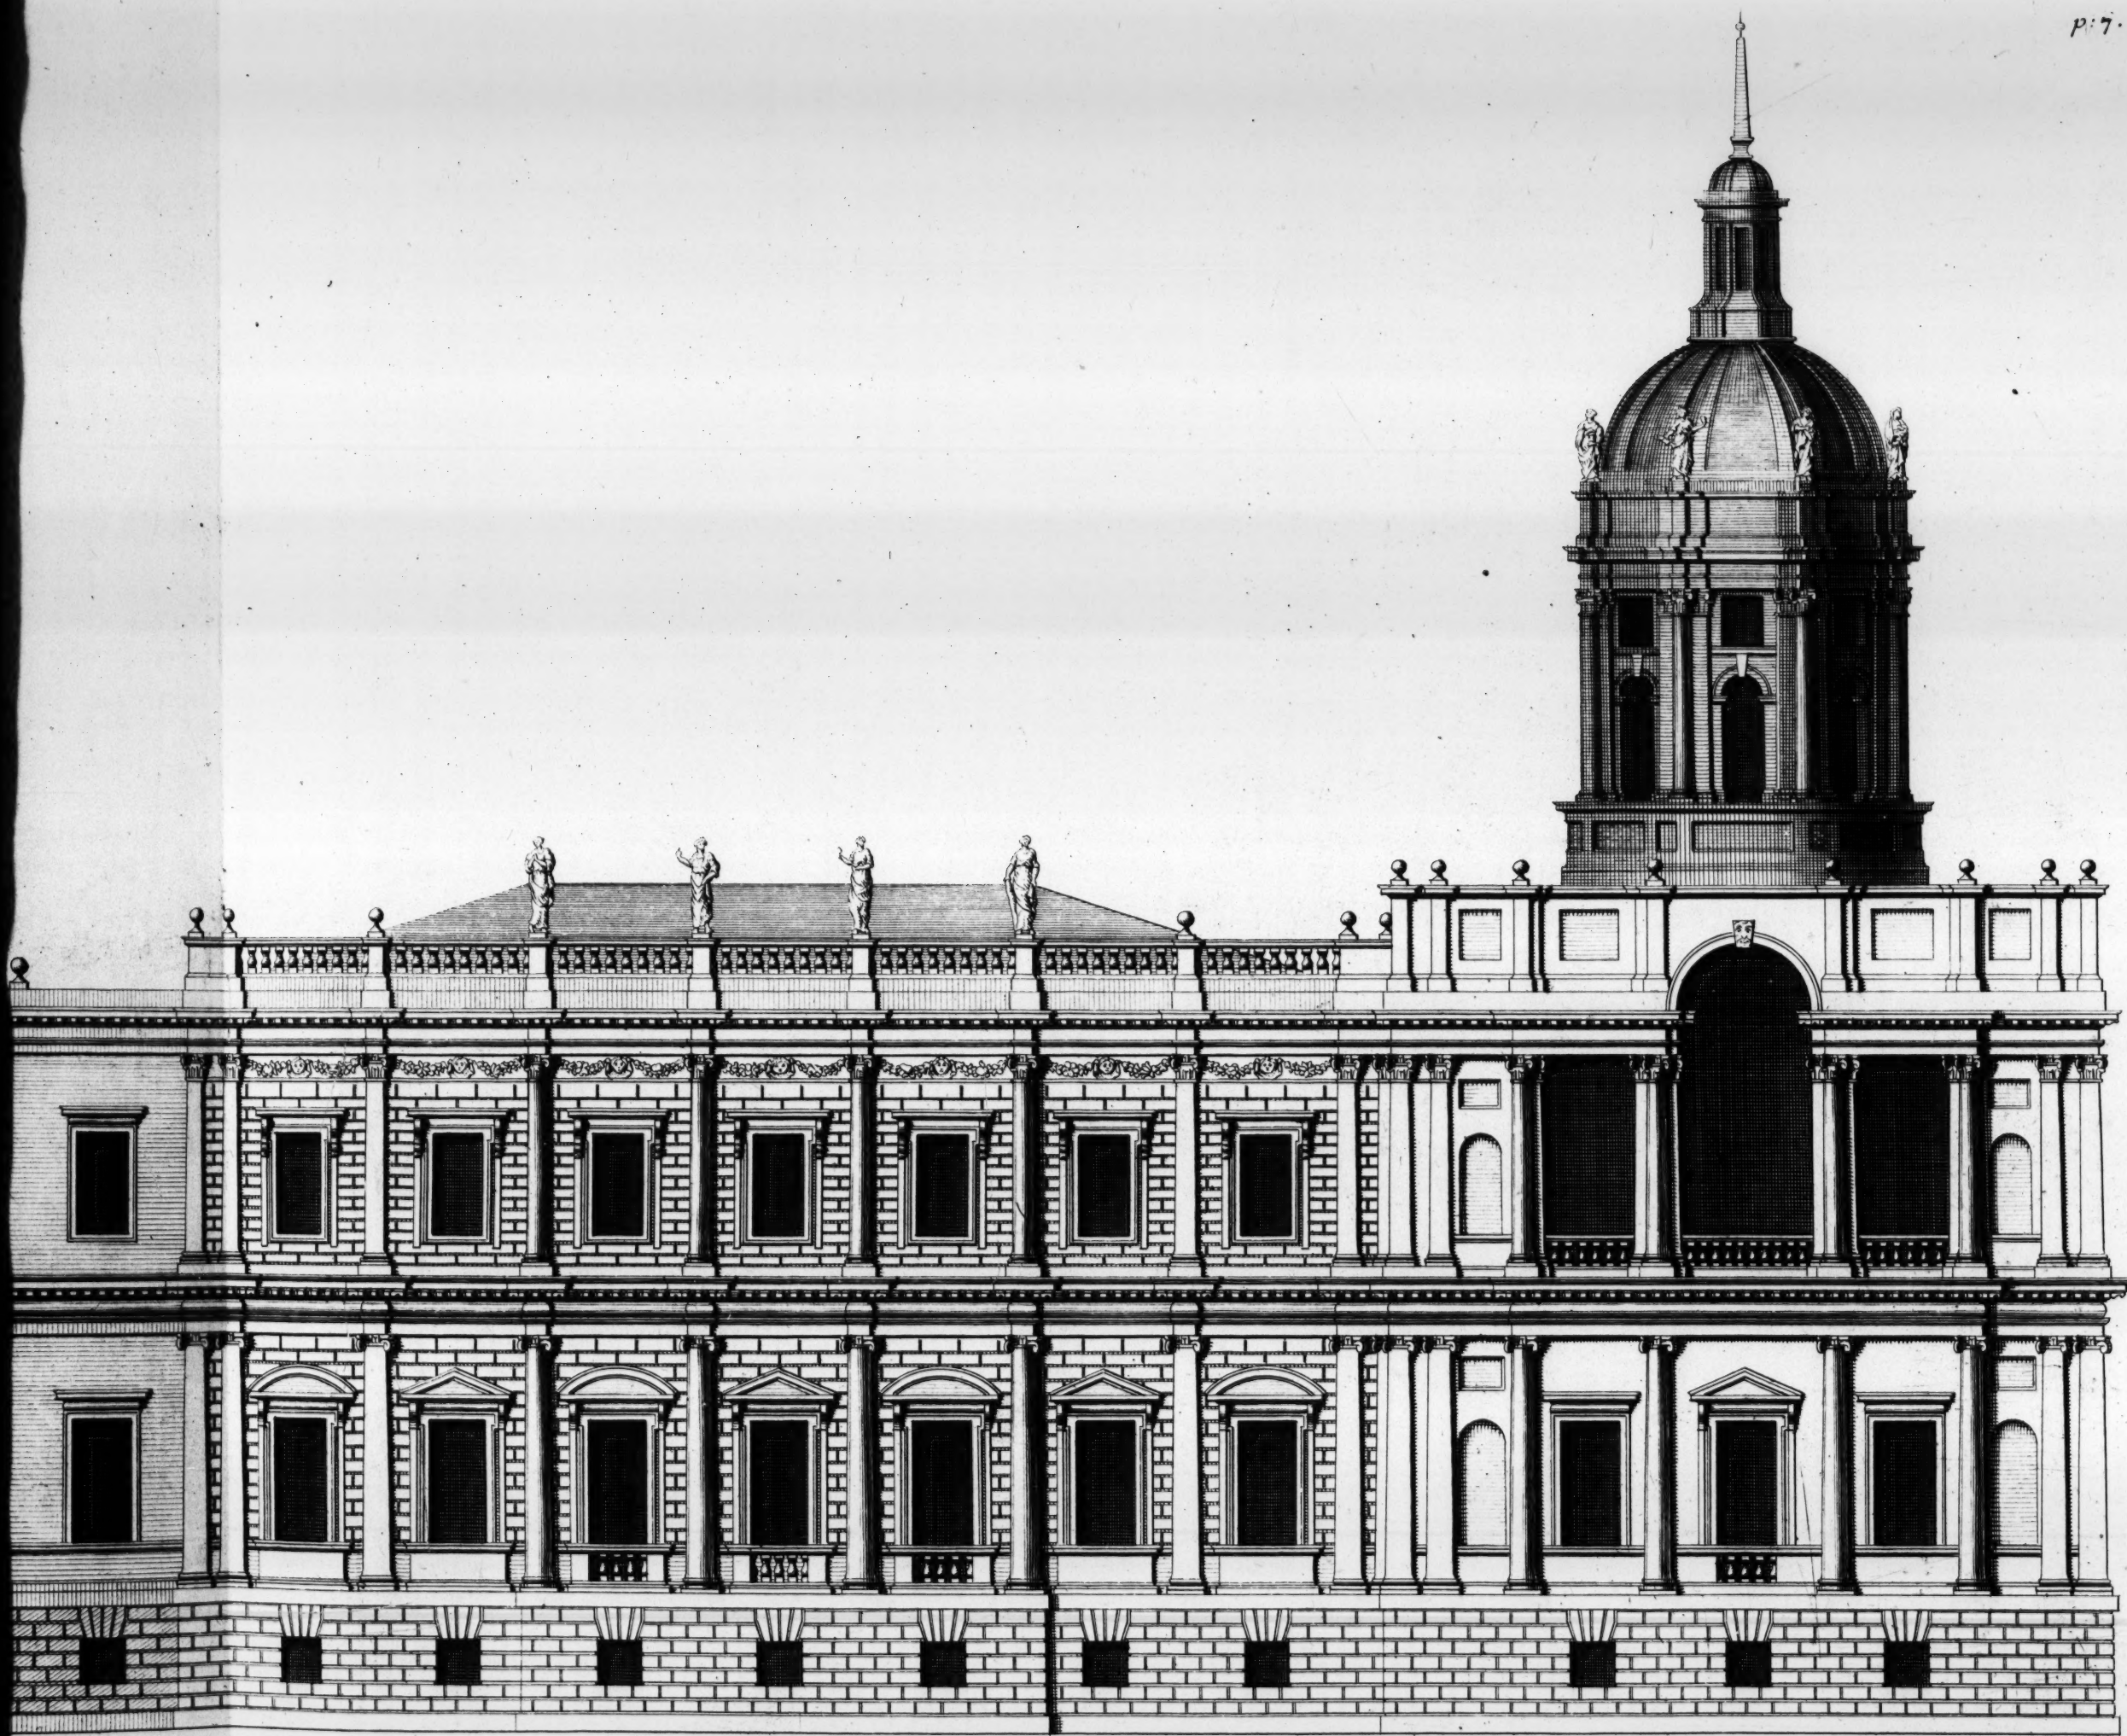

Palais Royal a White Hall du coté du Parc. Inventé par le fameux Inigo Jones. premier Architecte du Roy Charles I. Anno 1639 .

Est tres humblement Dedié au Roy .

H. Hulſbergh Sculp :




*The Elevation of a Design for the Pallace at White-Hall, towards the River, as it was presented to his Majesty King Charles I. by the celebrated Inigo Jones Anno 1639. but interrupted
Is most humbly Inscib'd to his Royal Highness the Prince of Wales &c .*

Ca: Campbell Delin:



Jones Anno 1639. but interrupted by the Civil Warrs .

a Scale of
Extends

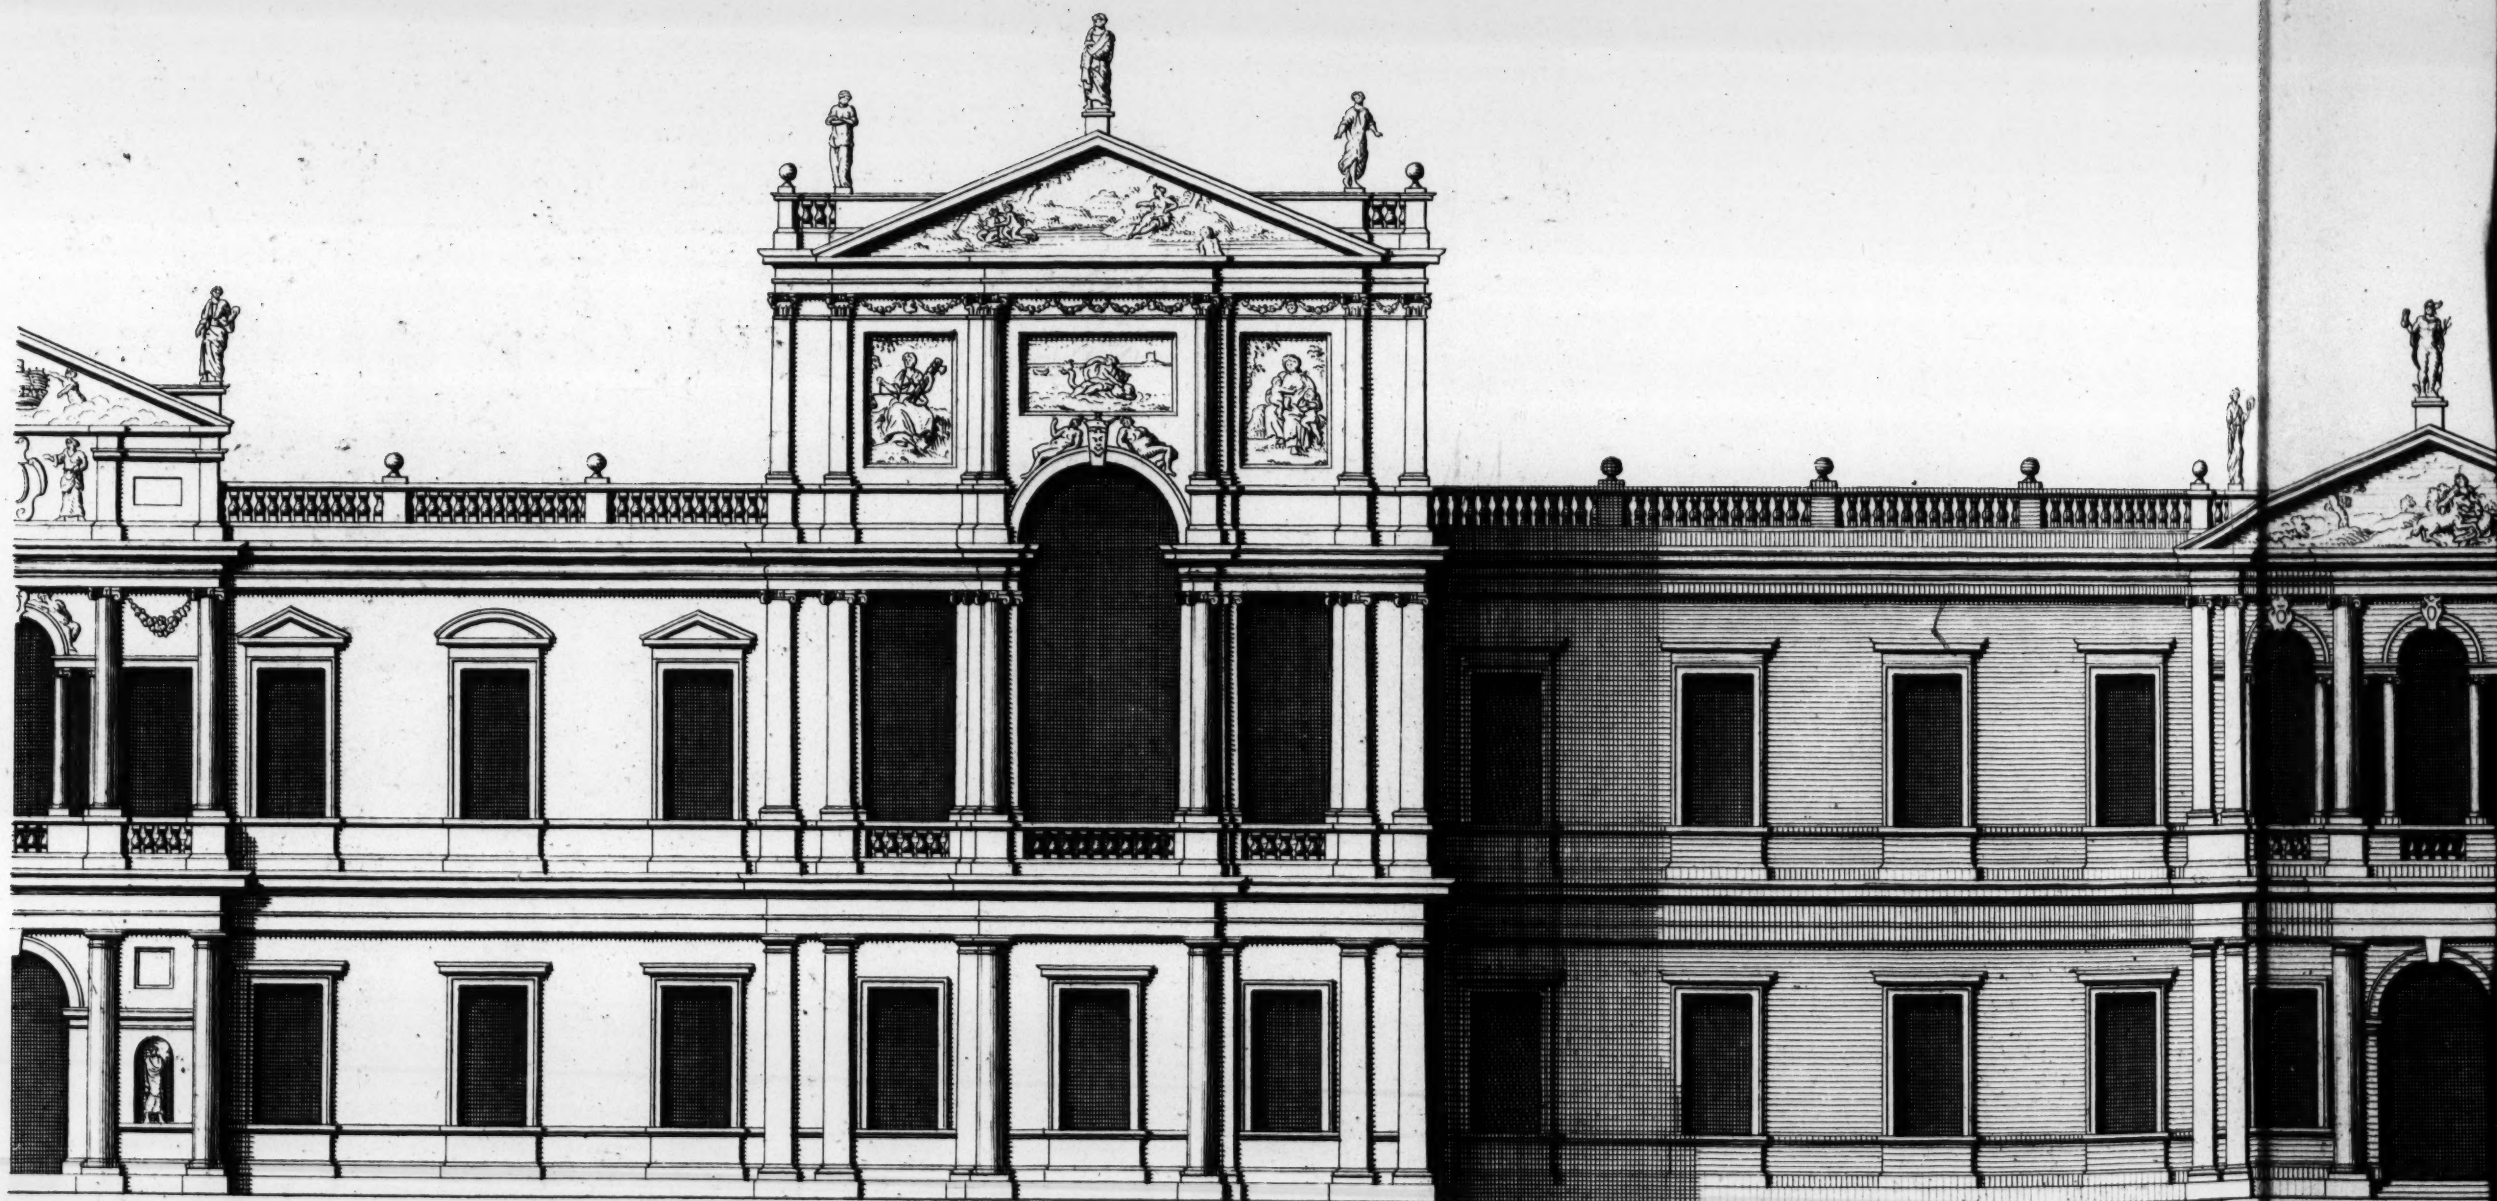

200 Feet.

736 Feet.

Elevation d'un Nouveau Dessin pour le Palais Royal a White
 Fait tres humblement



sein pour le Palais Royal a White-Hall du coté de la Riviere, comme il a été présenté au Roy Charles I. par le celebre Inigo Jones. Anno 1639.


Est tres humblement Dedié a Son Altesse Royale le Prince de Galles &c.

H. Hulstbergh Sculp :

p. 12. V. 2^d.




*The Elevation of a Design for the Pallace at White-Hall, towards Charing-Cross, as it was presented to his Majesty King Ch. by Inigo Jones
is most humbly Inscrib'd to her Royal Highness the Princess of Wales &c.
Ca. Campbell Delin :*

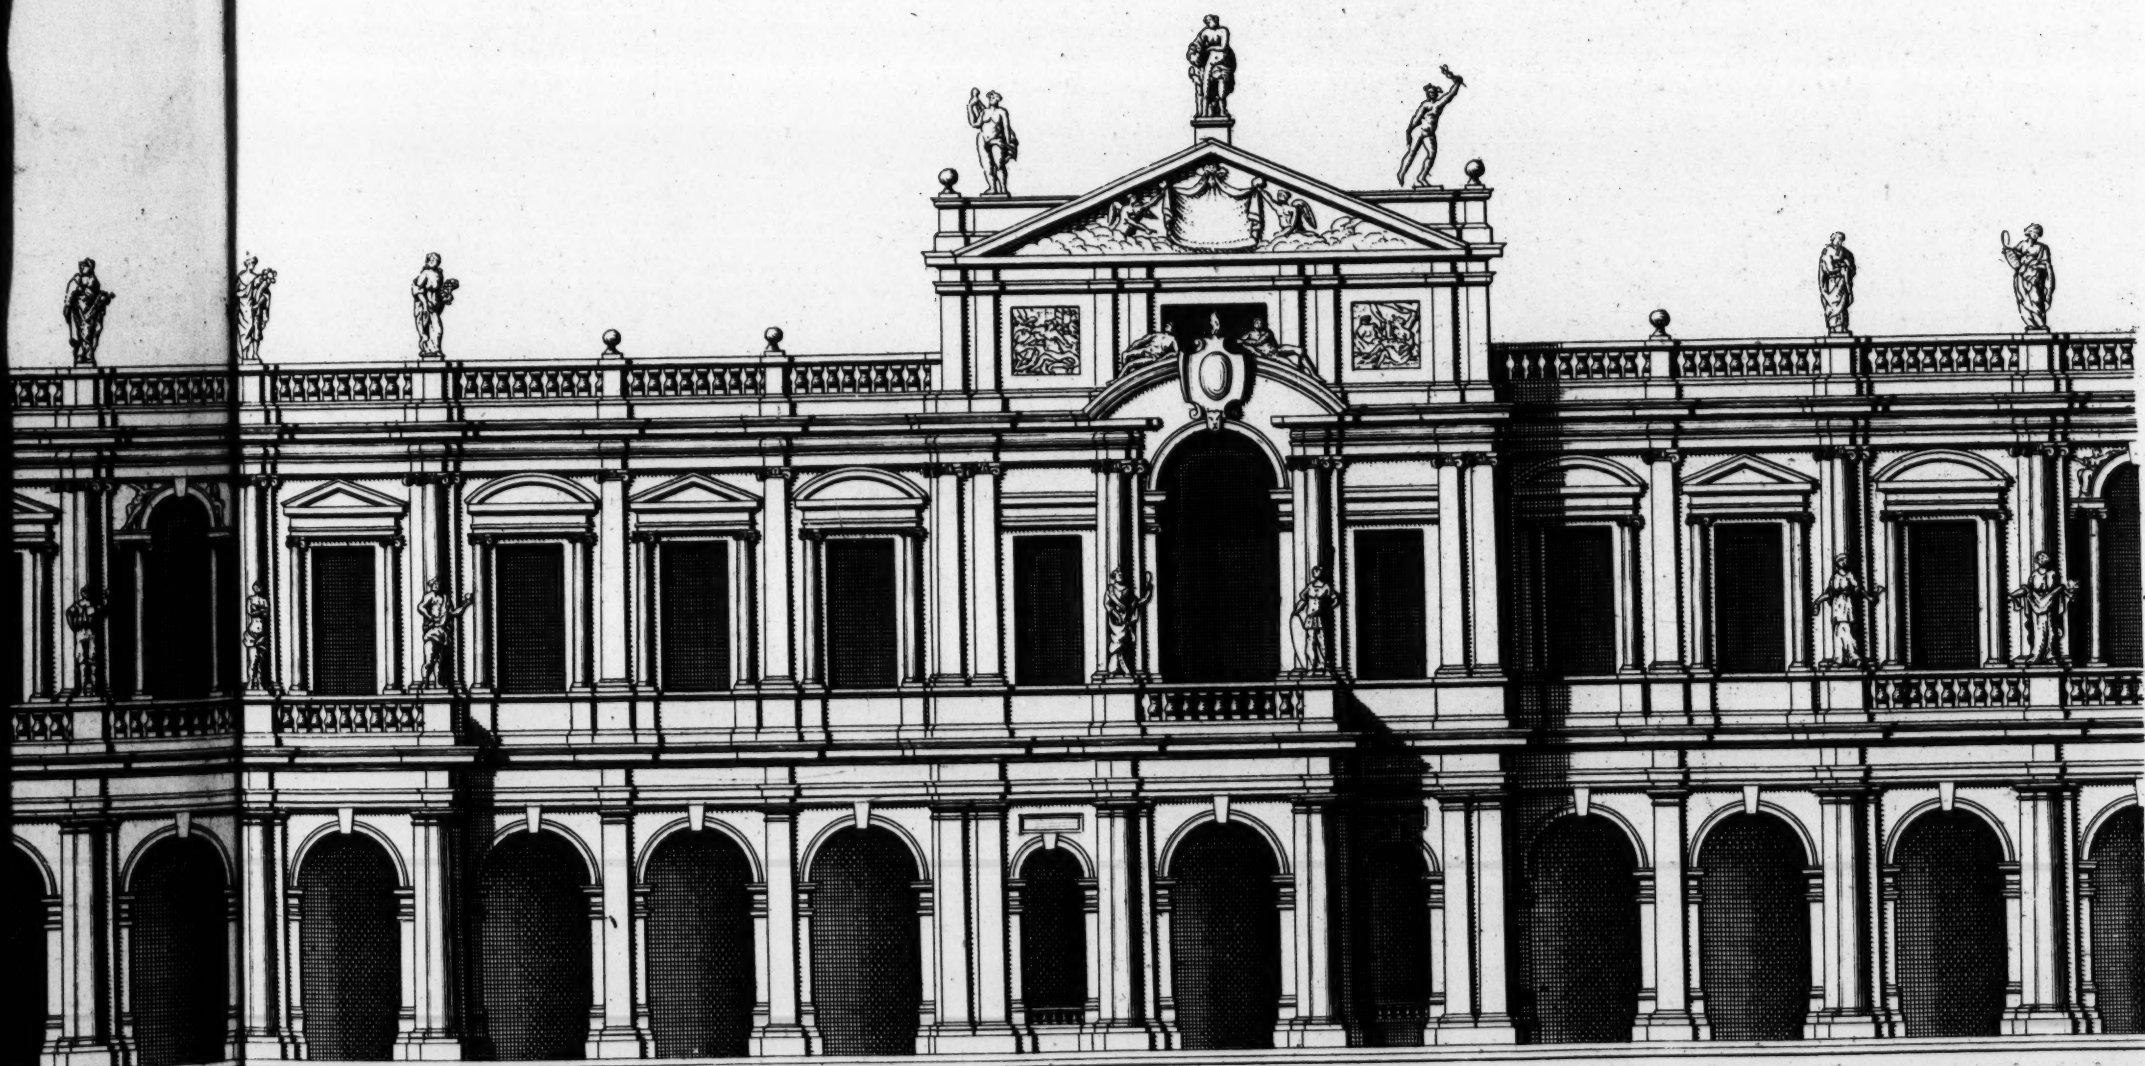

by Inigo Jones Anno 1639.
of Wales &c.

a Scale of
Extends

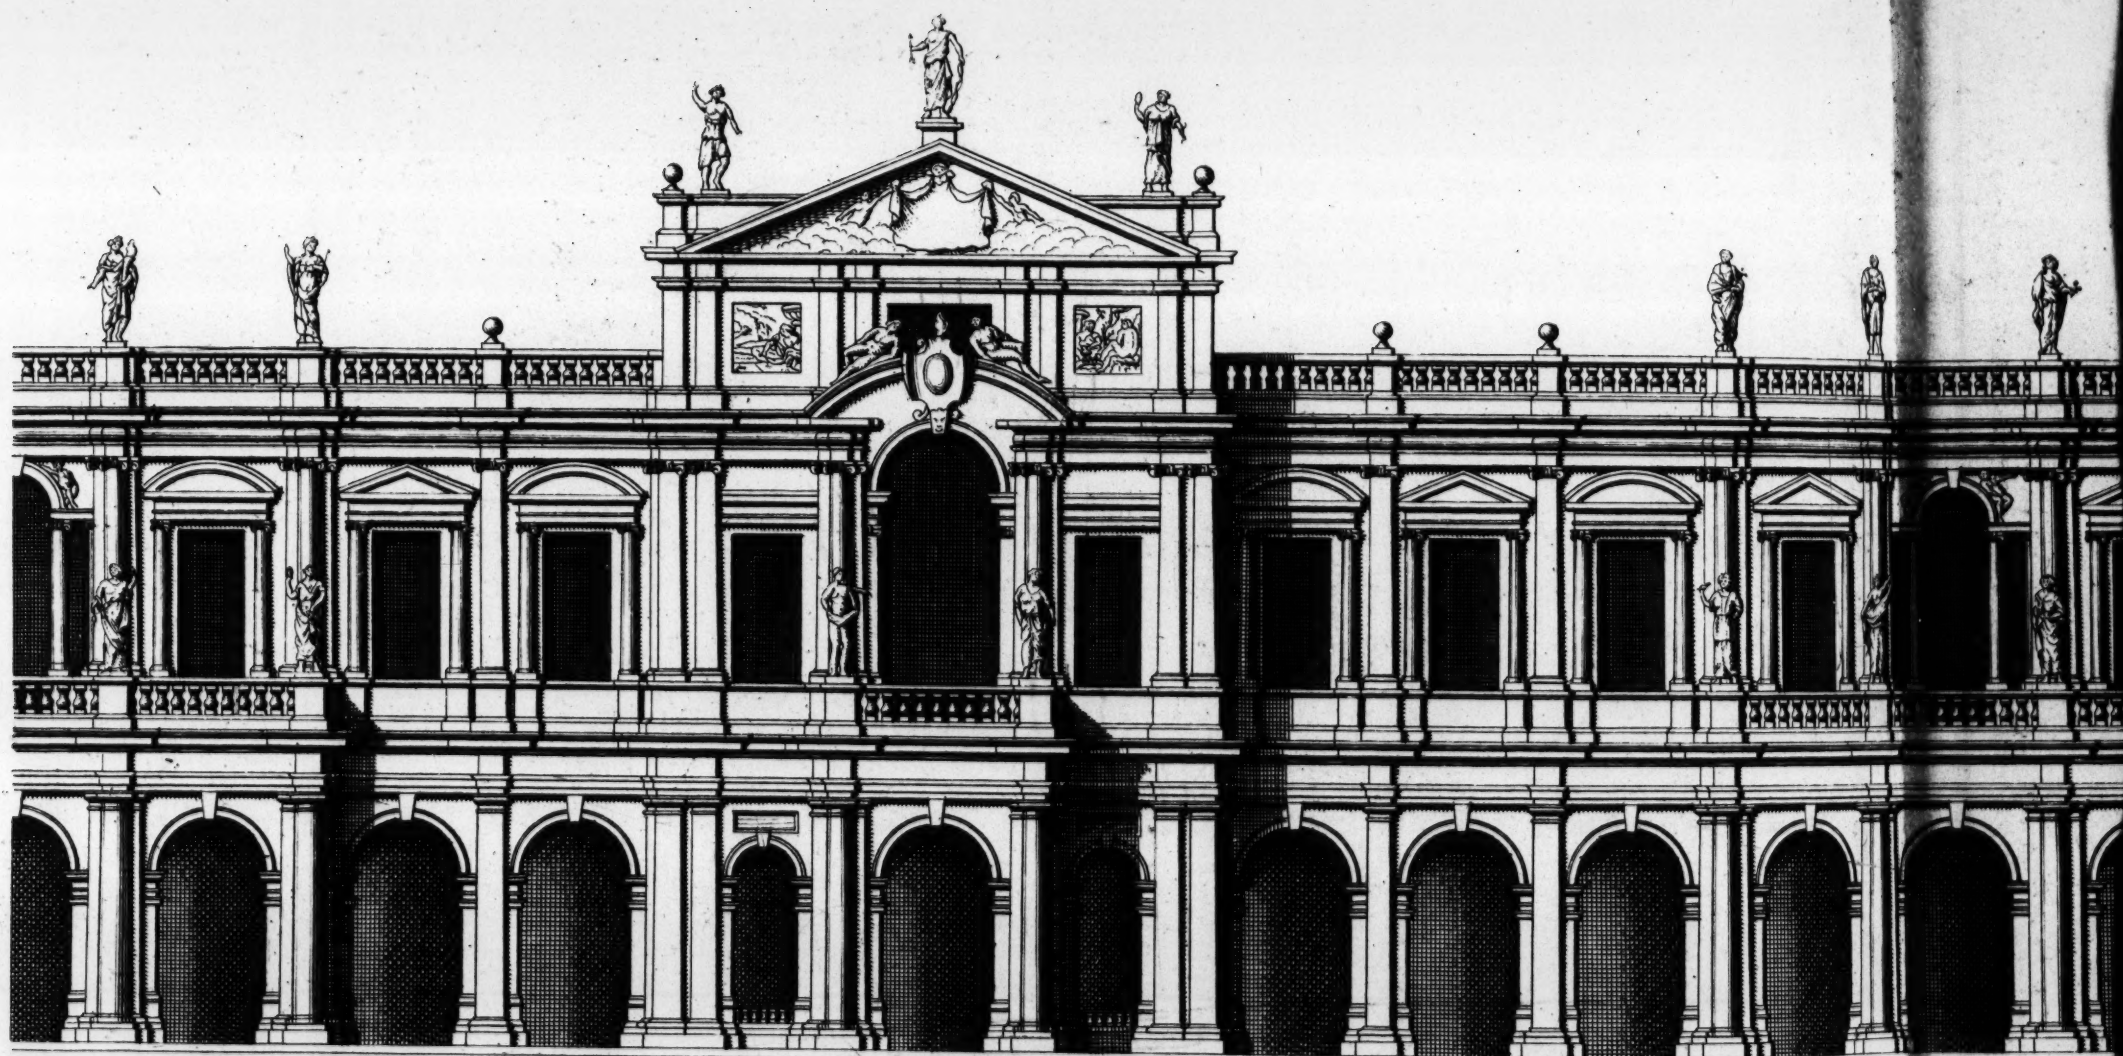

200 Feet.

620 Feet.

Elevation d'un nouveau Dessin pour le Palais
Anno 1639. est tres h



*nouveau Dessein pour le Palais Royal a White Hall. du coté Oriental, comme il a été présenté au Roy Charles I. par le celebre Inigo Jones
Anno 1639. est tres humblement Dedié a Son Altesse Royale la Princess de Galles &c.*

H. Hulſbergh. Sculp :

Handwritten signature or mark.



The Section of the Royal Pallace at White-Hall as designed by the renowned Inigo Jones 1639.


Is most humbly Inscríb'd to his Royal Highness Prince Frederick &c.

Ca: Campbell Delin.



Inigo Jones 1639.

a Scale of
Extends

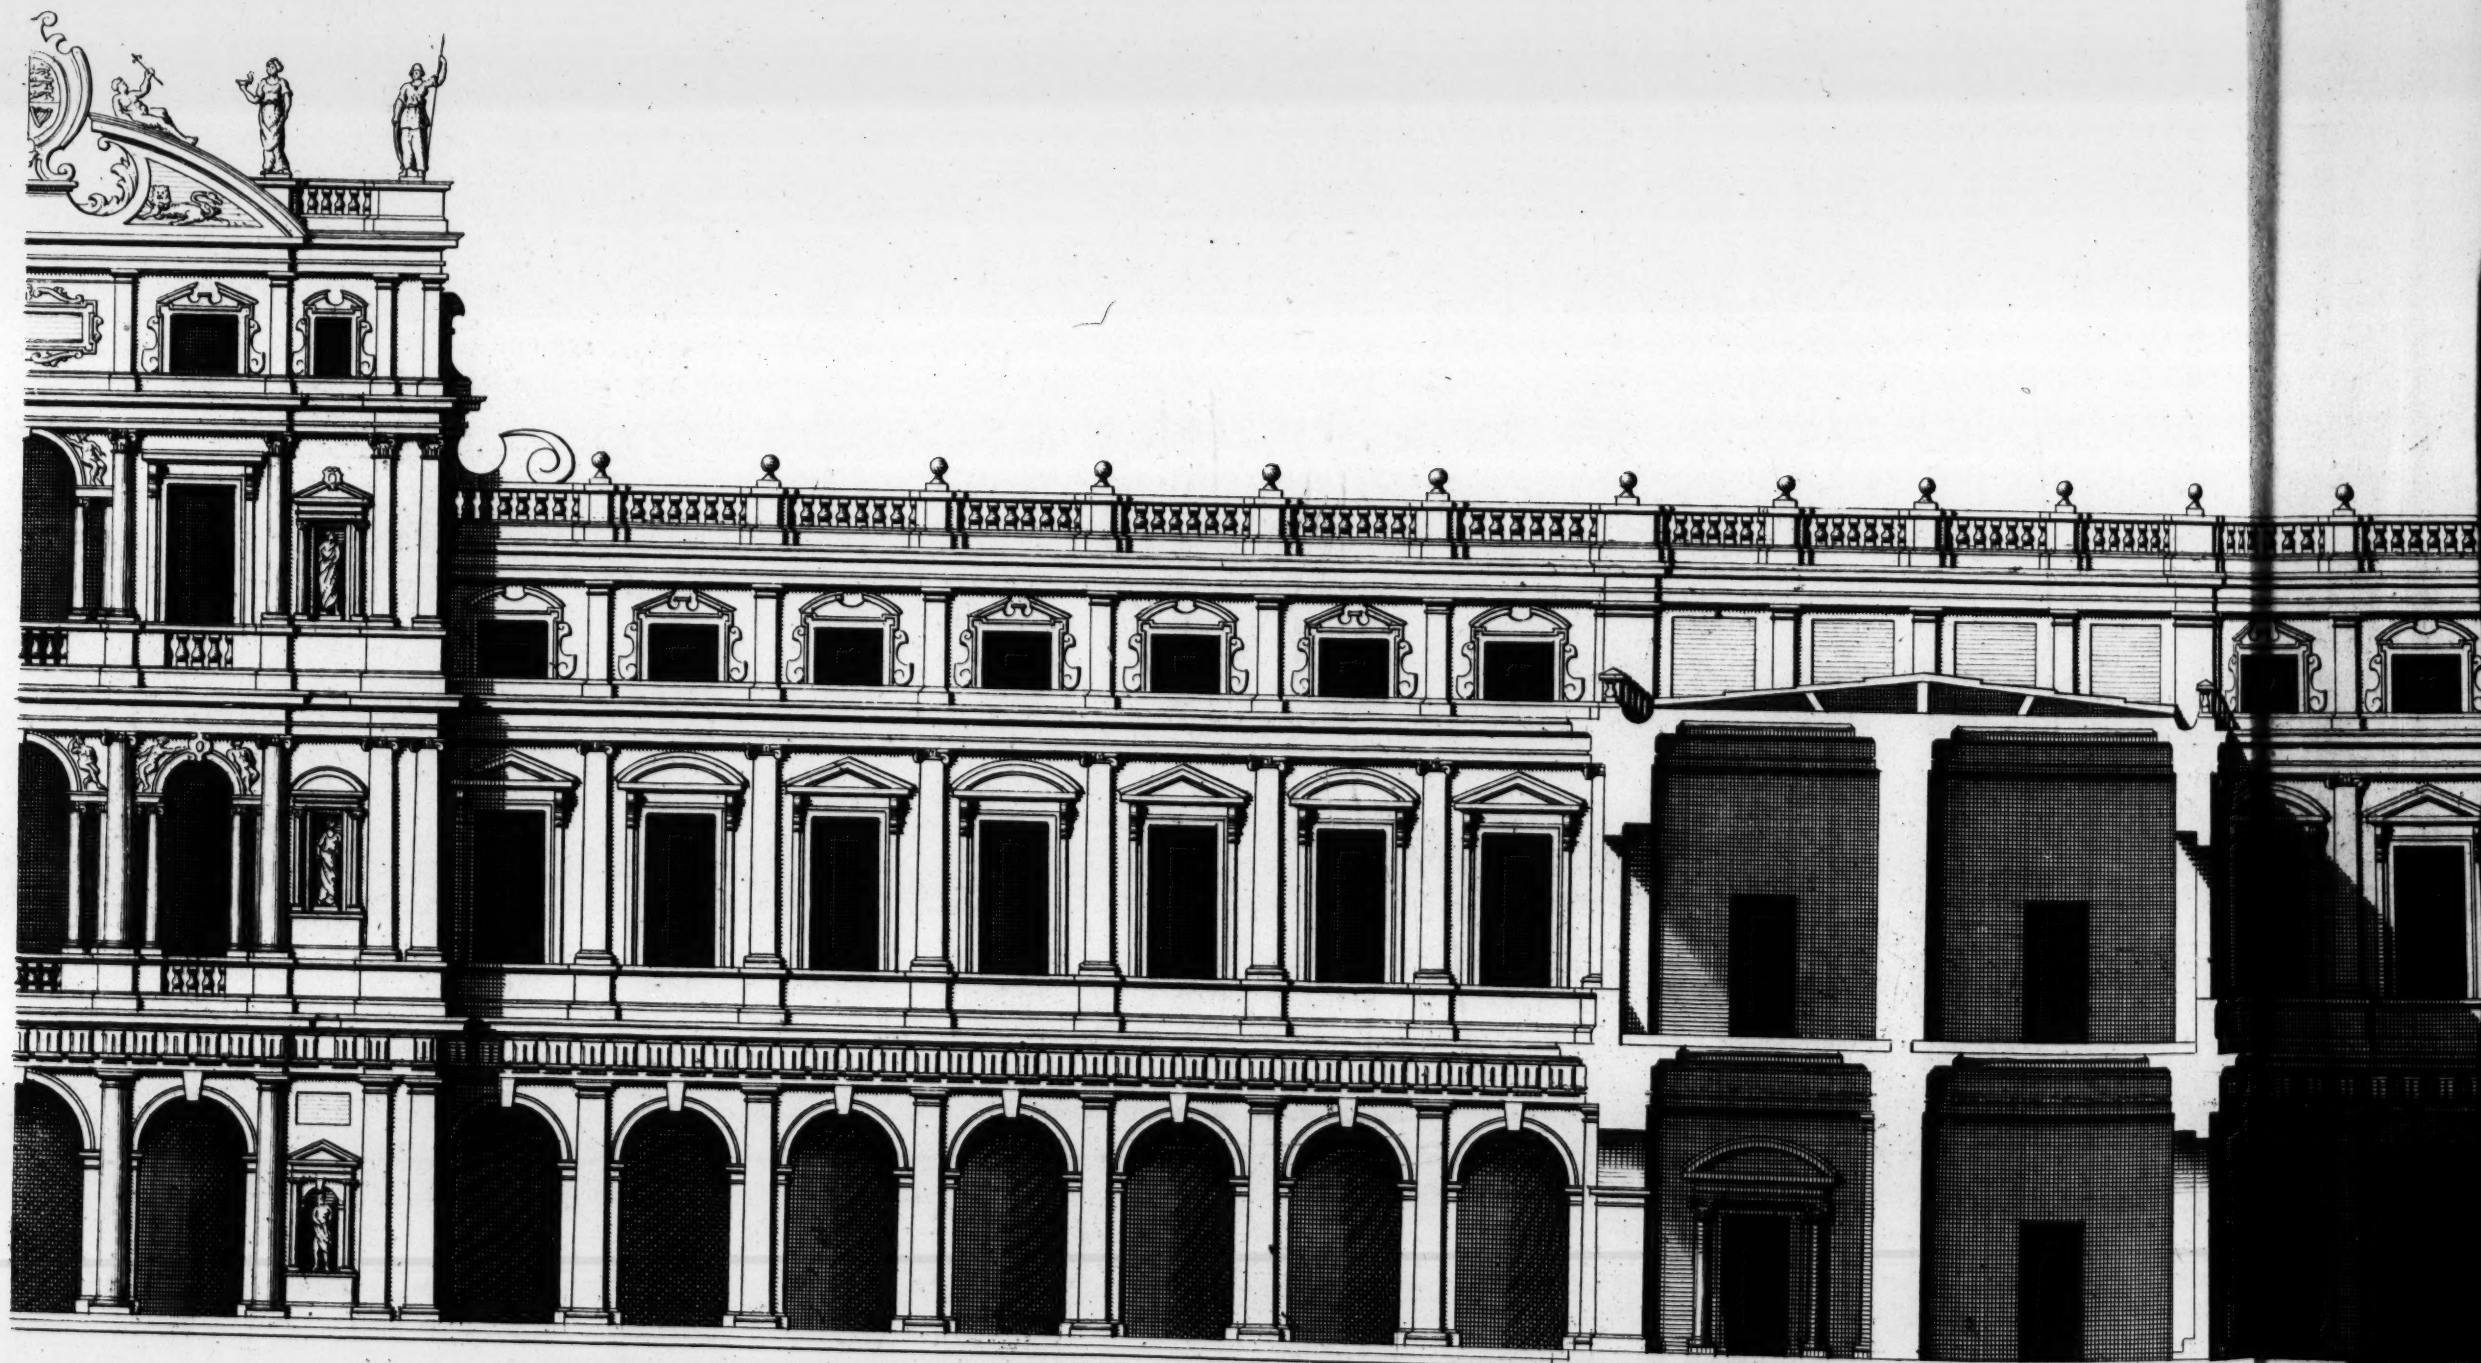

200 Feet

725 Feet


La Section du Palais Royal a White-Hall



Le Palais Royal à White-Hall comme dessiné par le renommé Inigo Jones, premier Architecte du Roy Charles I. Anno 1639.


Dédié à son Altesse Royale le Prince Frederick & c.

H. Hulstbergh Sculp.

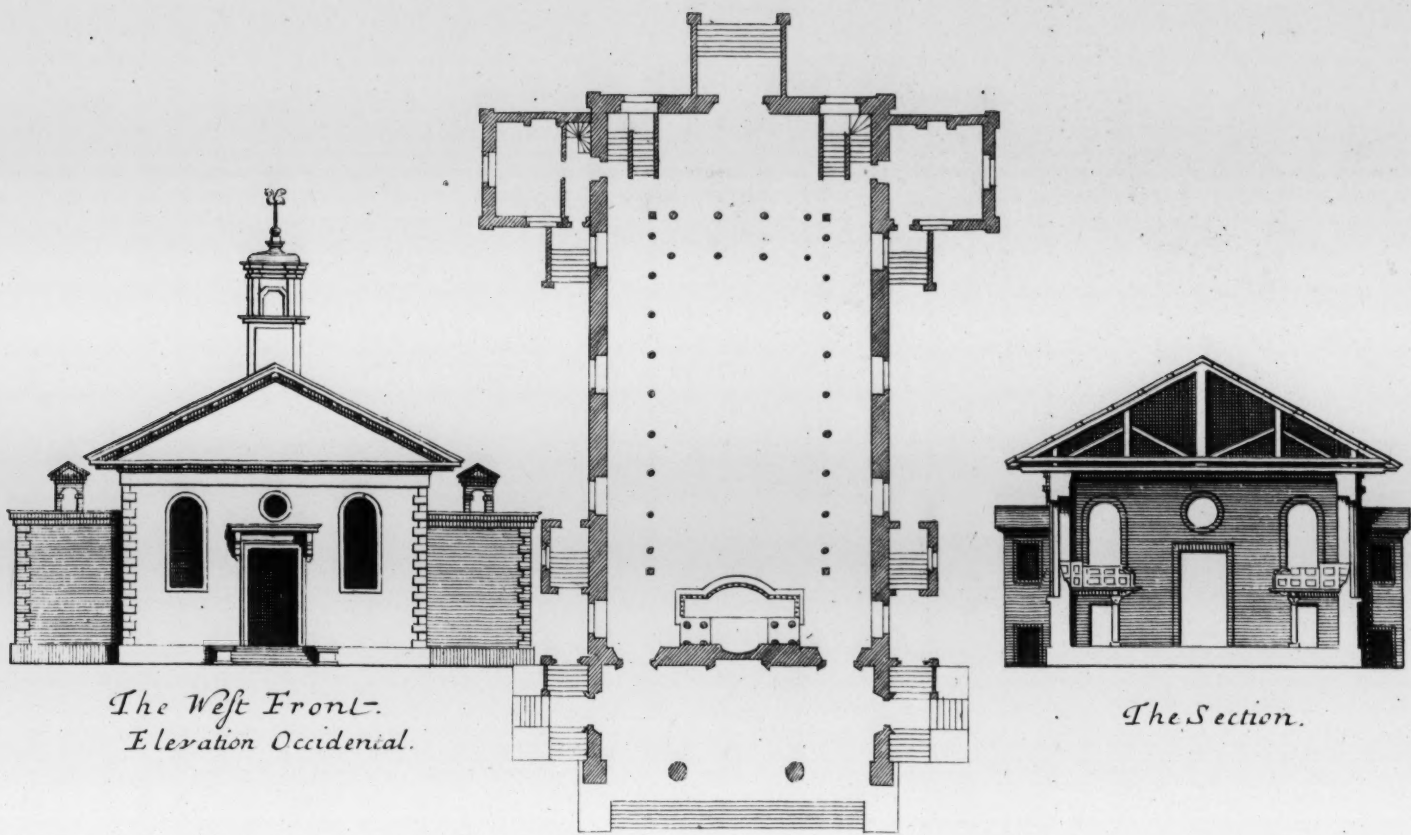

Plan of S^t Paul Church Covent Garden.
Plan de L'Eglise du S^t Paul Covent Garden.

60 Feet.

 


Extends 333



The Plan of the Great Piazza Covent Garden.
Plan de la Grande Place Covent Garden.



The East prospect of S^t Paul Church Covent Garden to the
Elevation Oriental de L'Eglise du S^t Paul Covent Garden du c

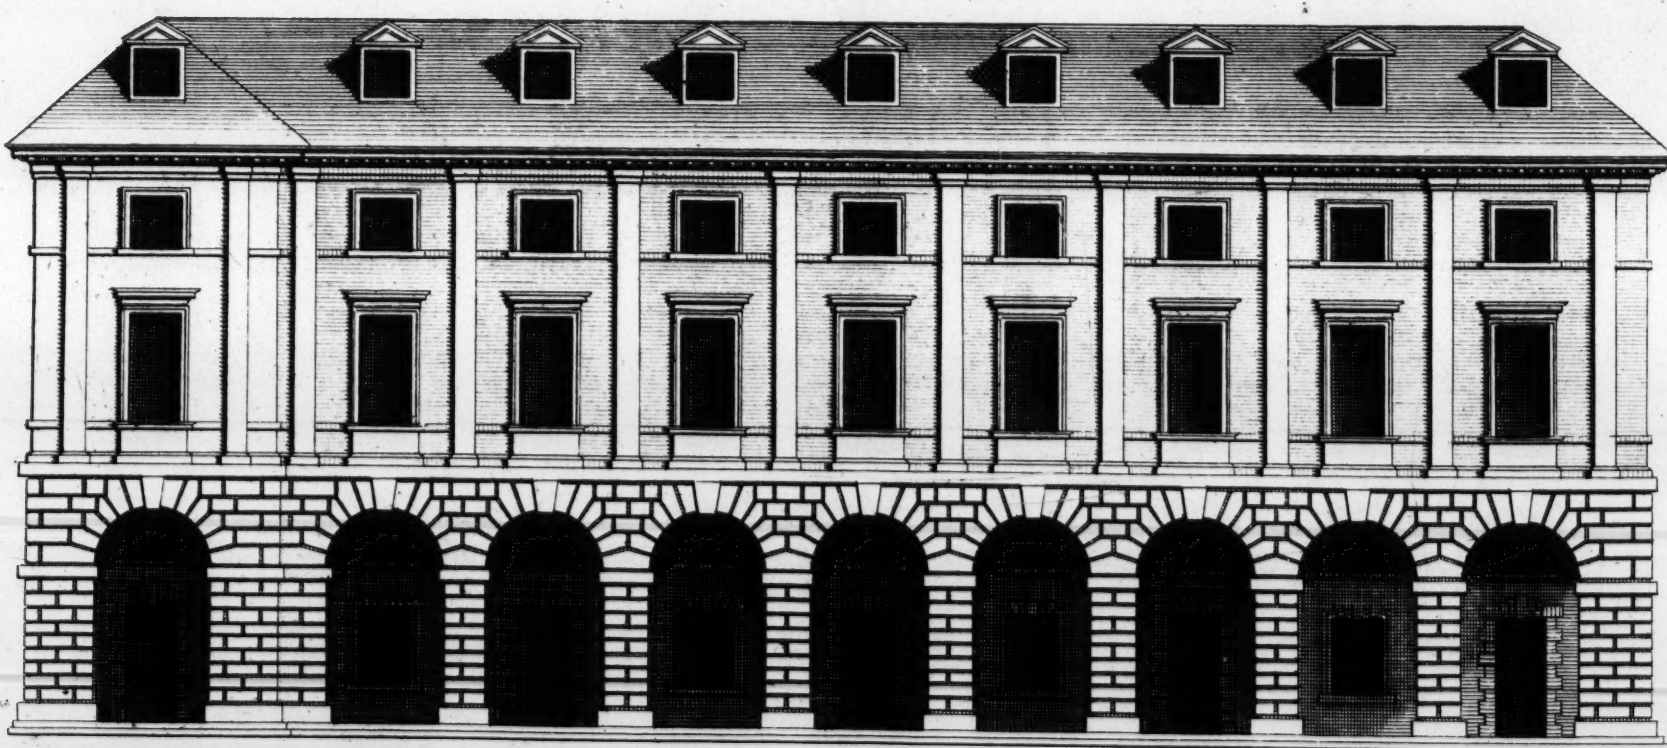

a Scale of 100 Feet

The West prospect of Covent Garden Invented by Inigo
Elevation Occidental de la Grande Place de Cour

This Plate is most humbly Inscrib'd to her Grace the Duchess of



St. Paul Church Covent Garden to the Great Square.

Eglise du S^t Paul Covent Garden du coté de la grande Place.




a Scale of 100 Feet

Covent Garden Invented by Inigo Jones 1640

Idéal de la Grande Place de Covent Garden.

Attrib'd to her Grace the Duchess of Bedford &c :

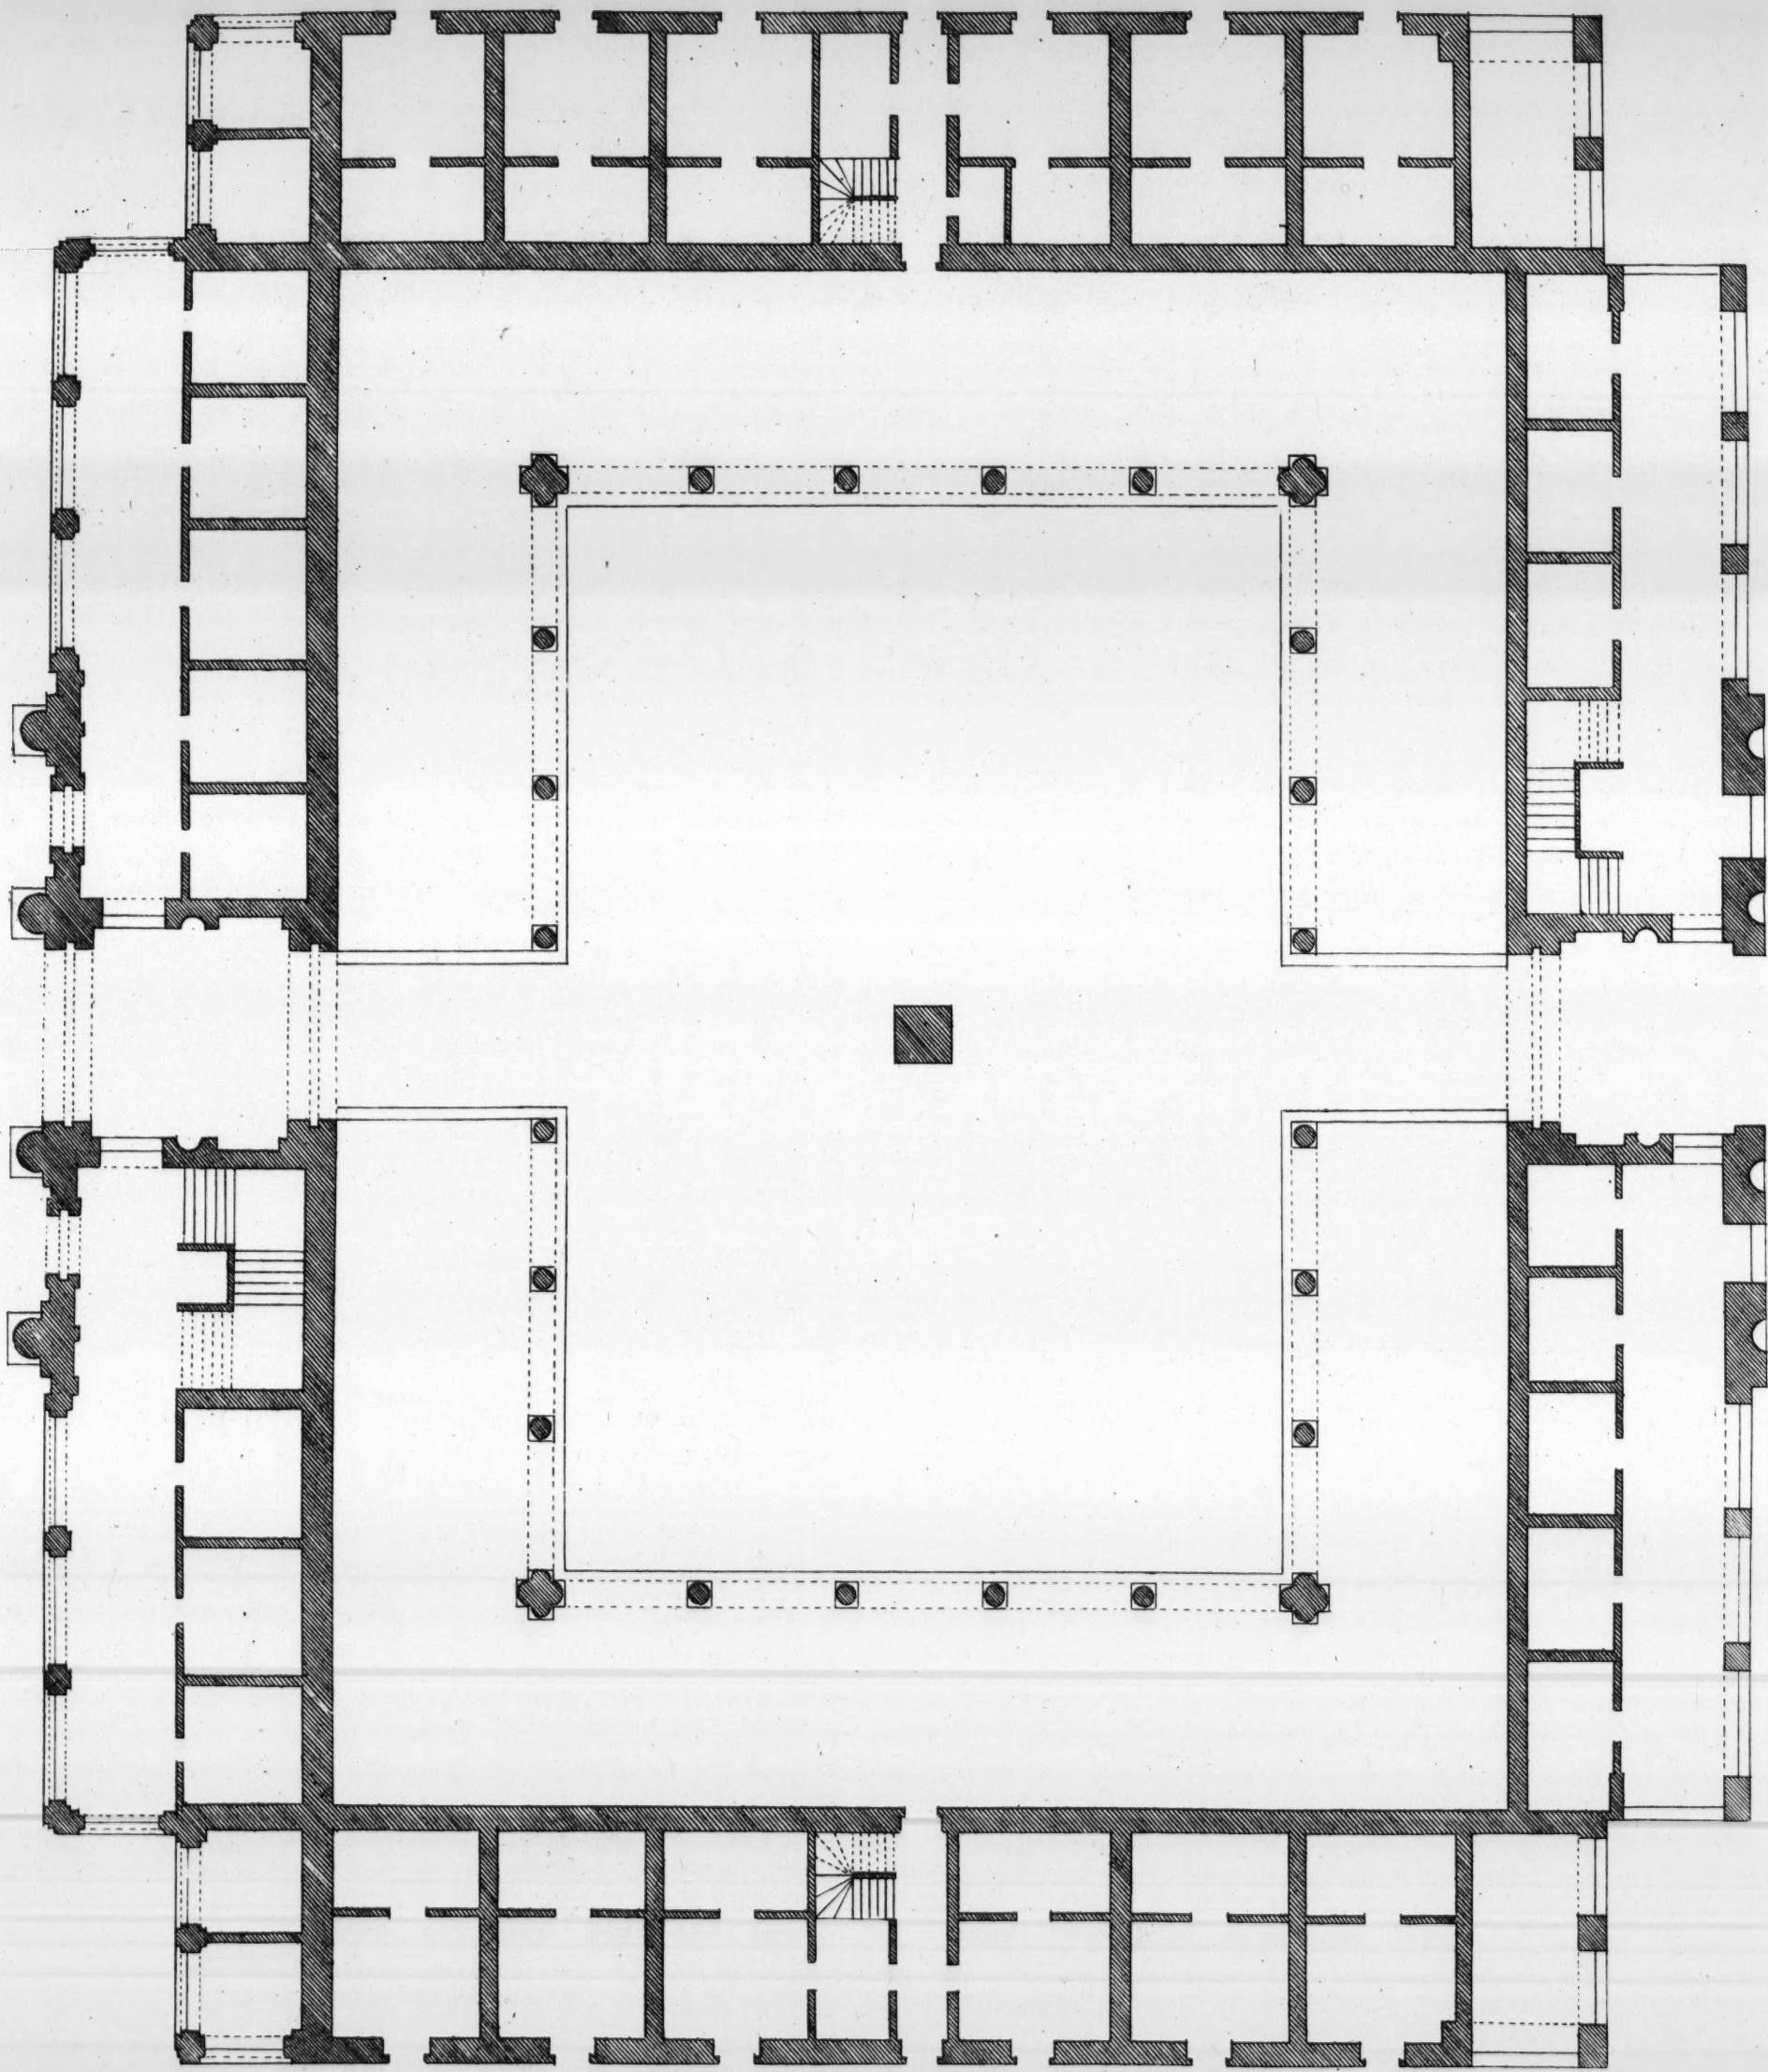

40 Feet.
Extends 205

Plan de la Bourse Royale a Londres.

Plan of the Royal Exchange London.



a Scale of 40 Feet

The Elevation of the Royal Exchange, Is most humbly Inscríb'd to the R^t Hon.^{ble}

Elevation de la Bourse Royale a




Ca: Campbell Delin:






Extends 207

Inscrib'd to the R^t Hon^{ble} S^r James Bateman Bar^t Lord Mayor of London & c:
 de la Bourse Royale a Londres.

H. Hulstbergh Sc: 9

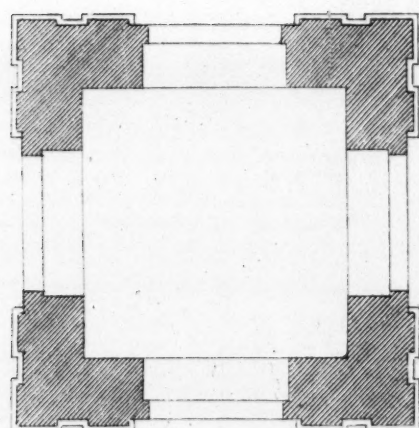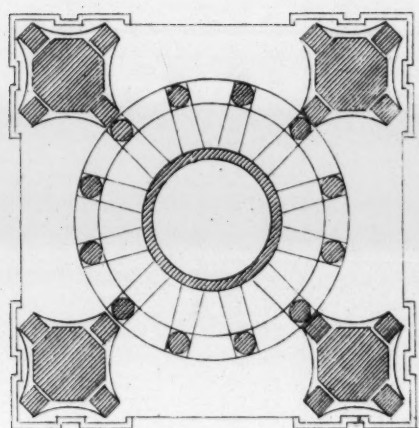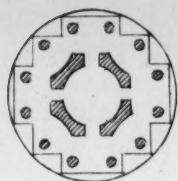


a Scale of 40 Feet.
Extends 33.

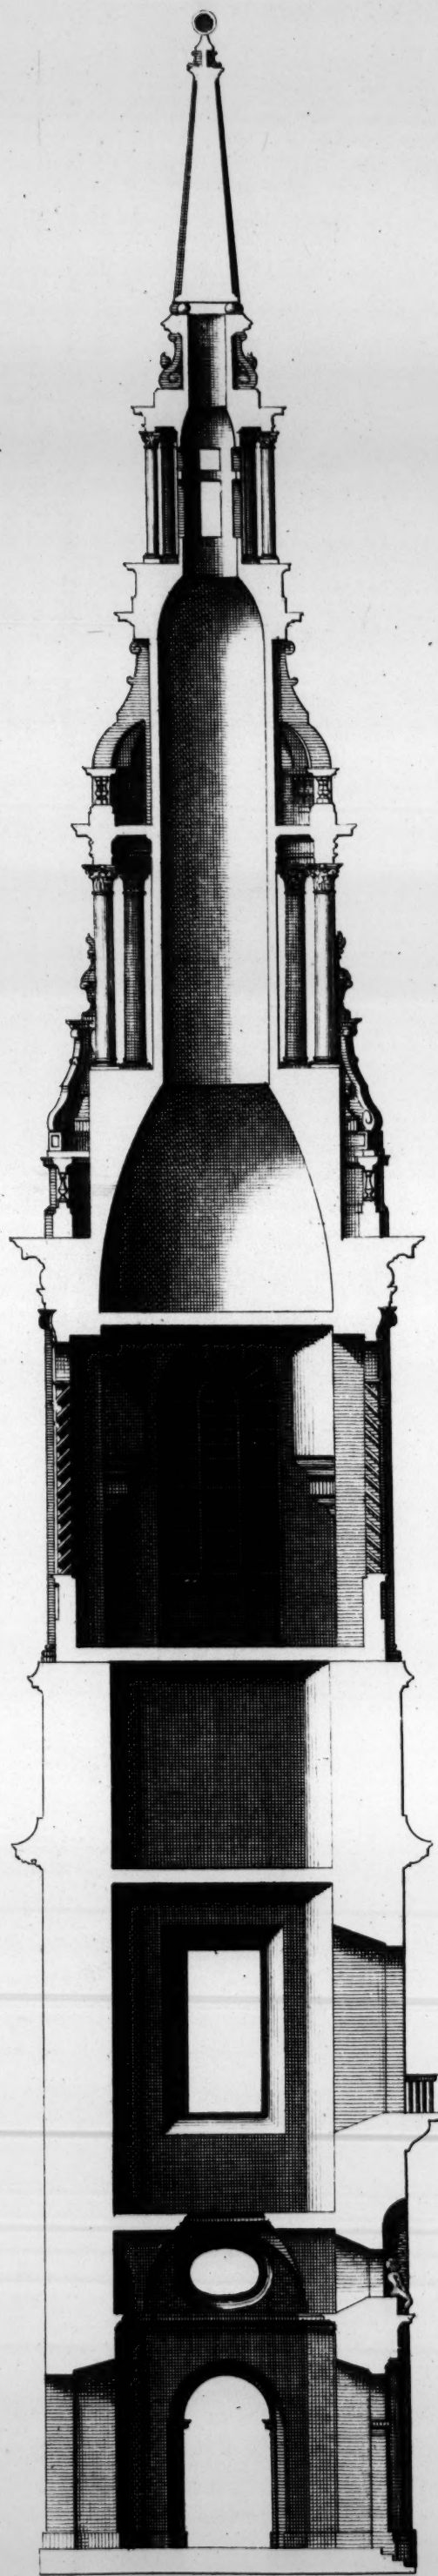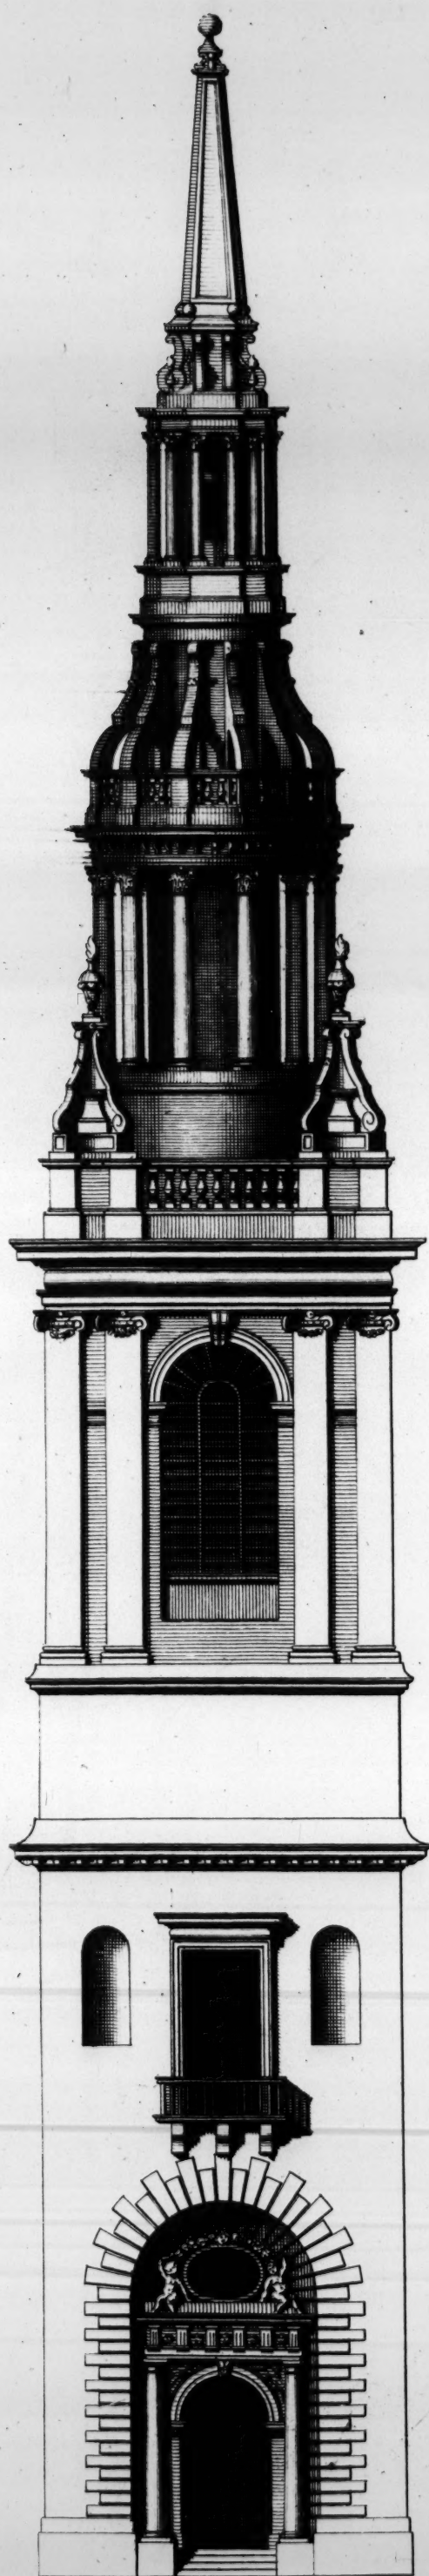
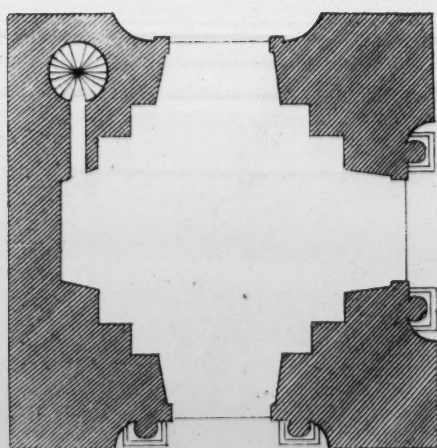





This New Design of my Invention for a Church in the Vitruvian Style is most humbly Inscríb'd to
his Grace William Arch.Bishop of Canterbury &c.
Elevation d'un Nouveau Desin de mon Invention pour une Eglise a l'Antique.

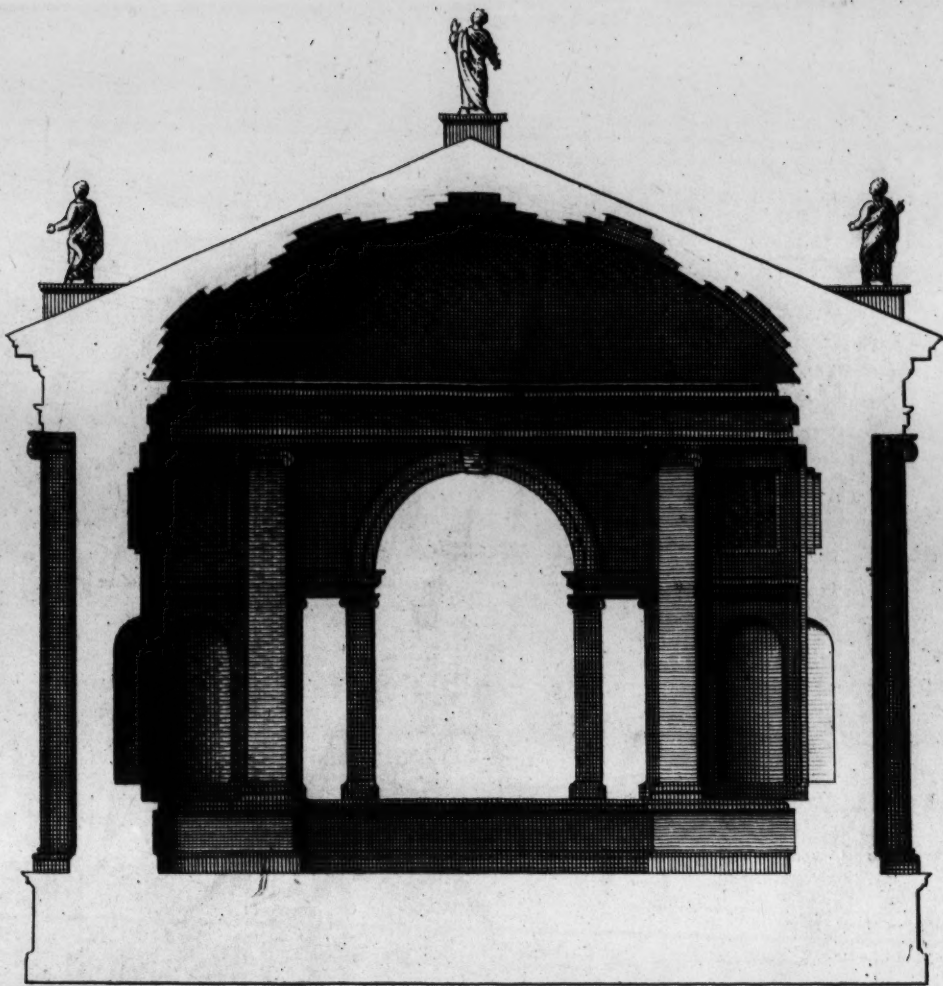



Section.

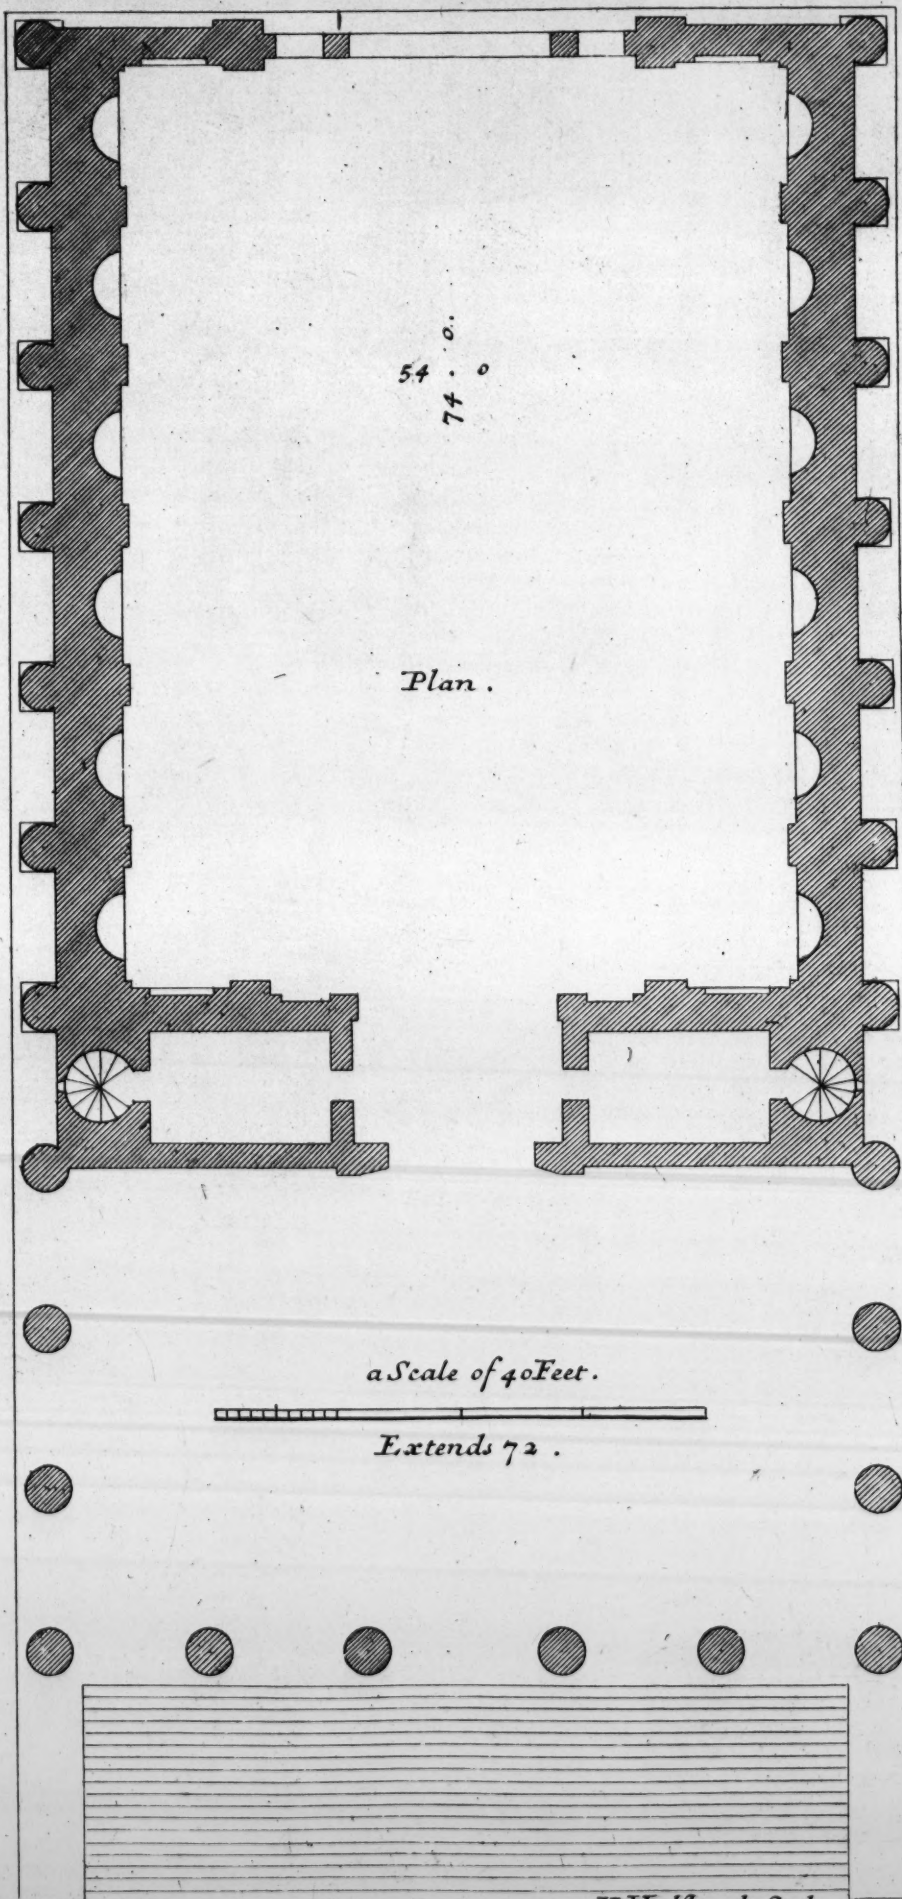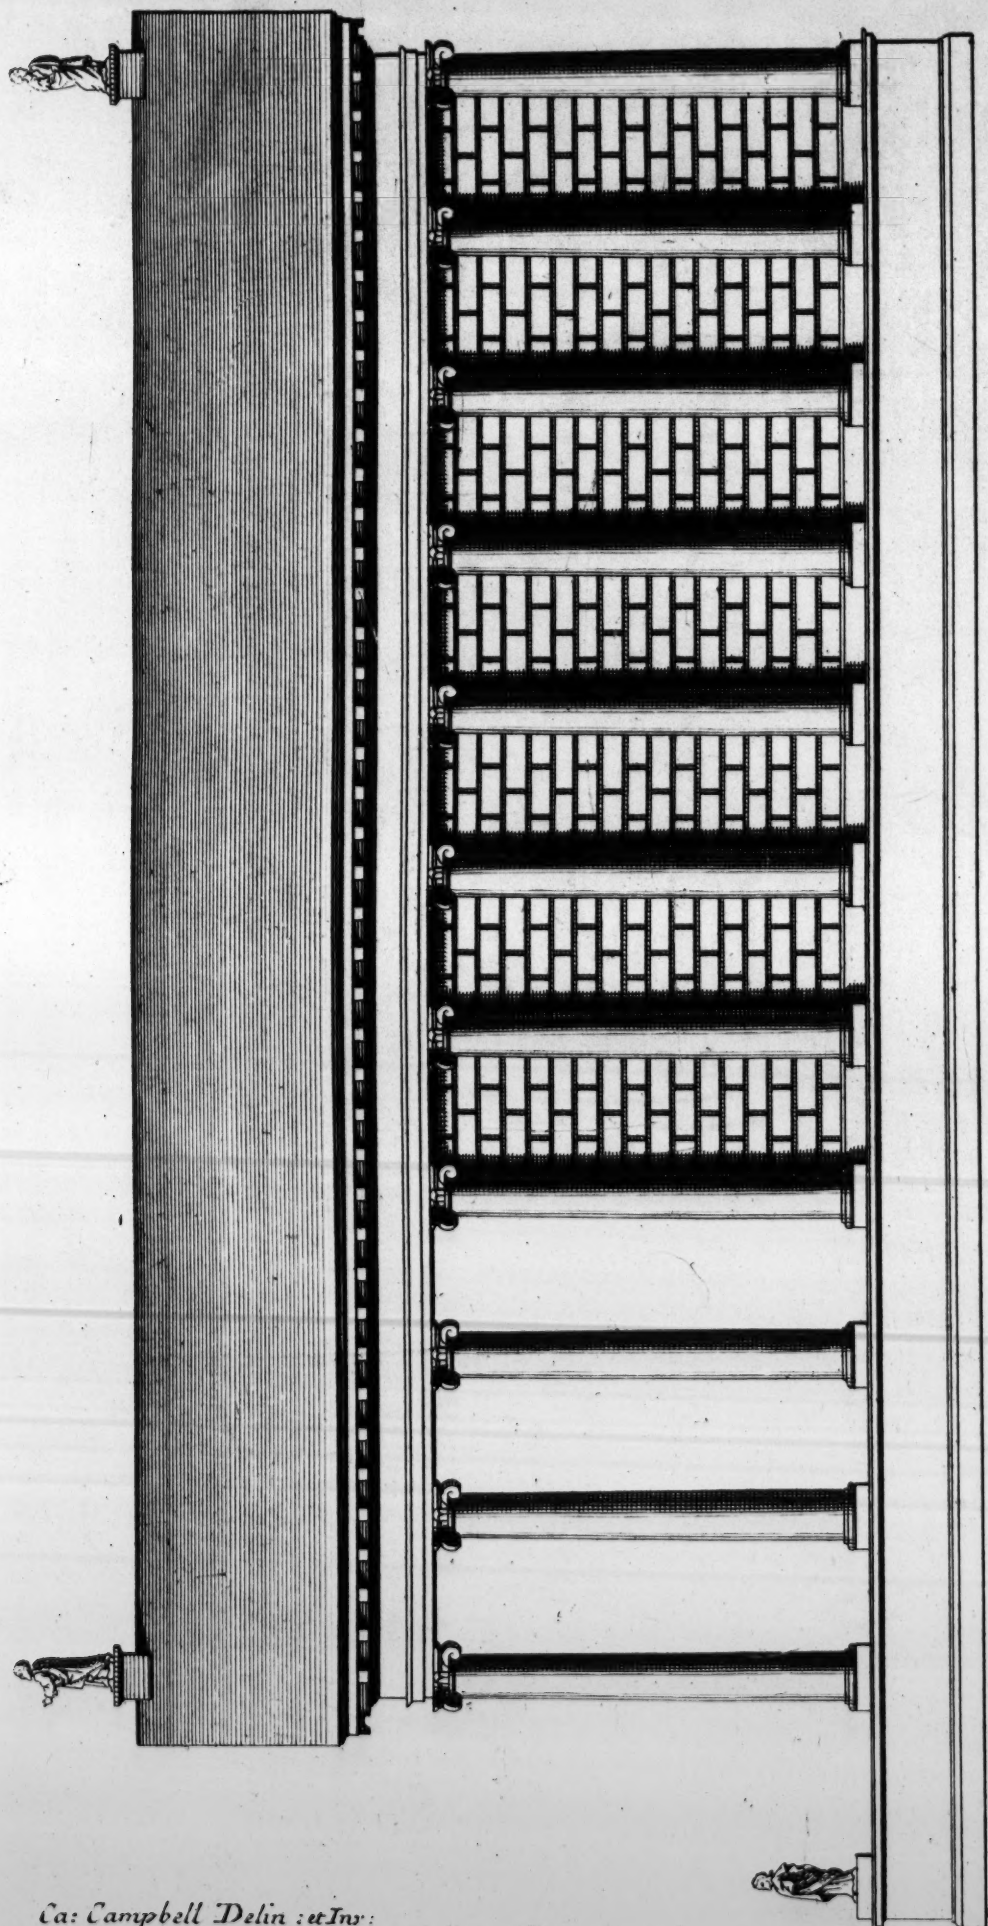

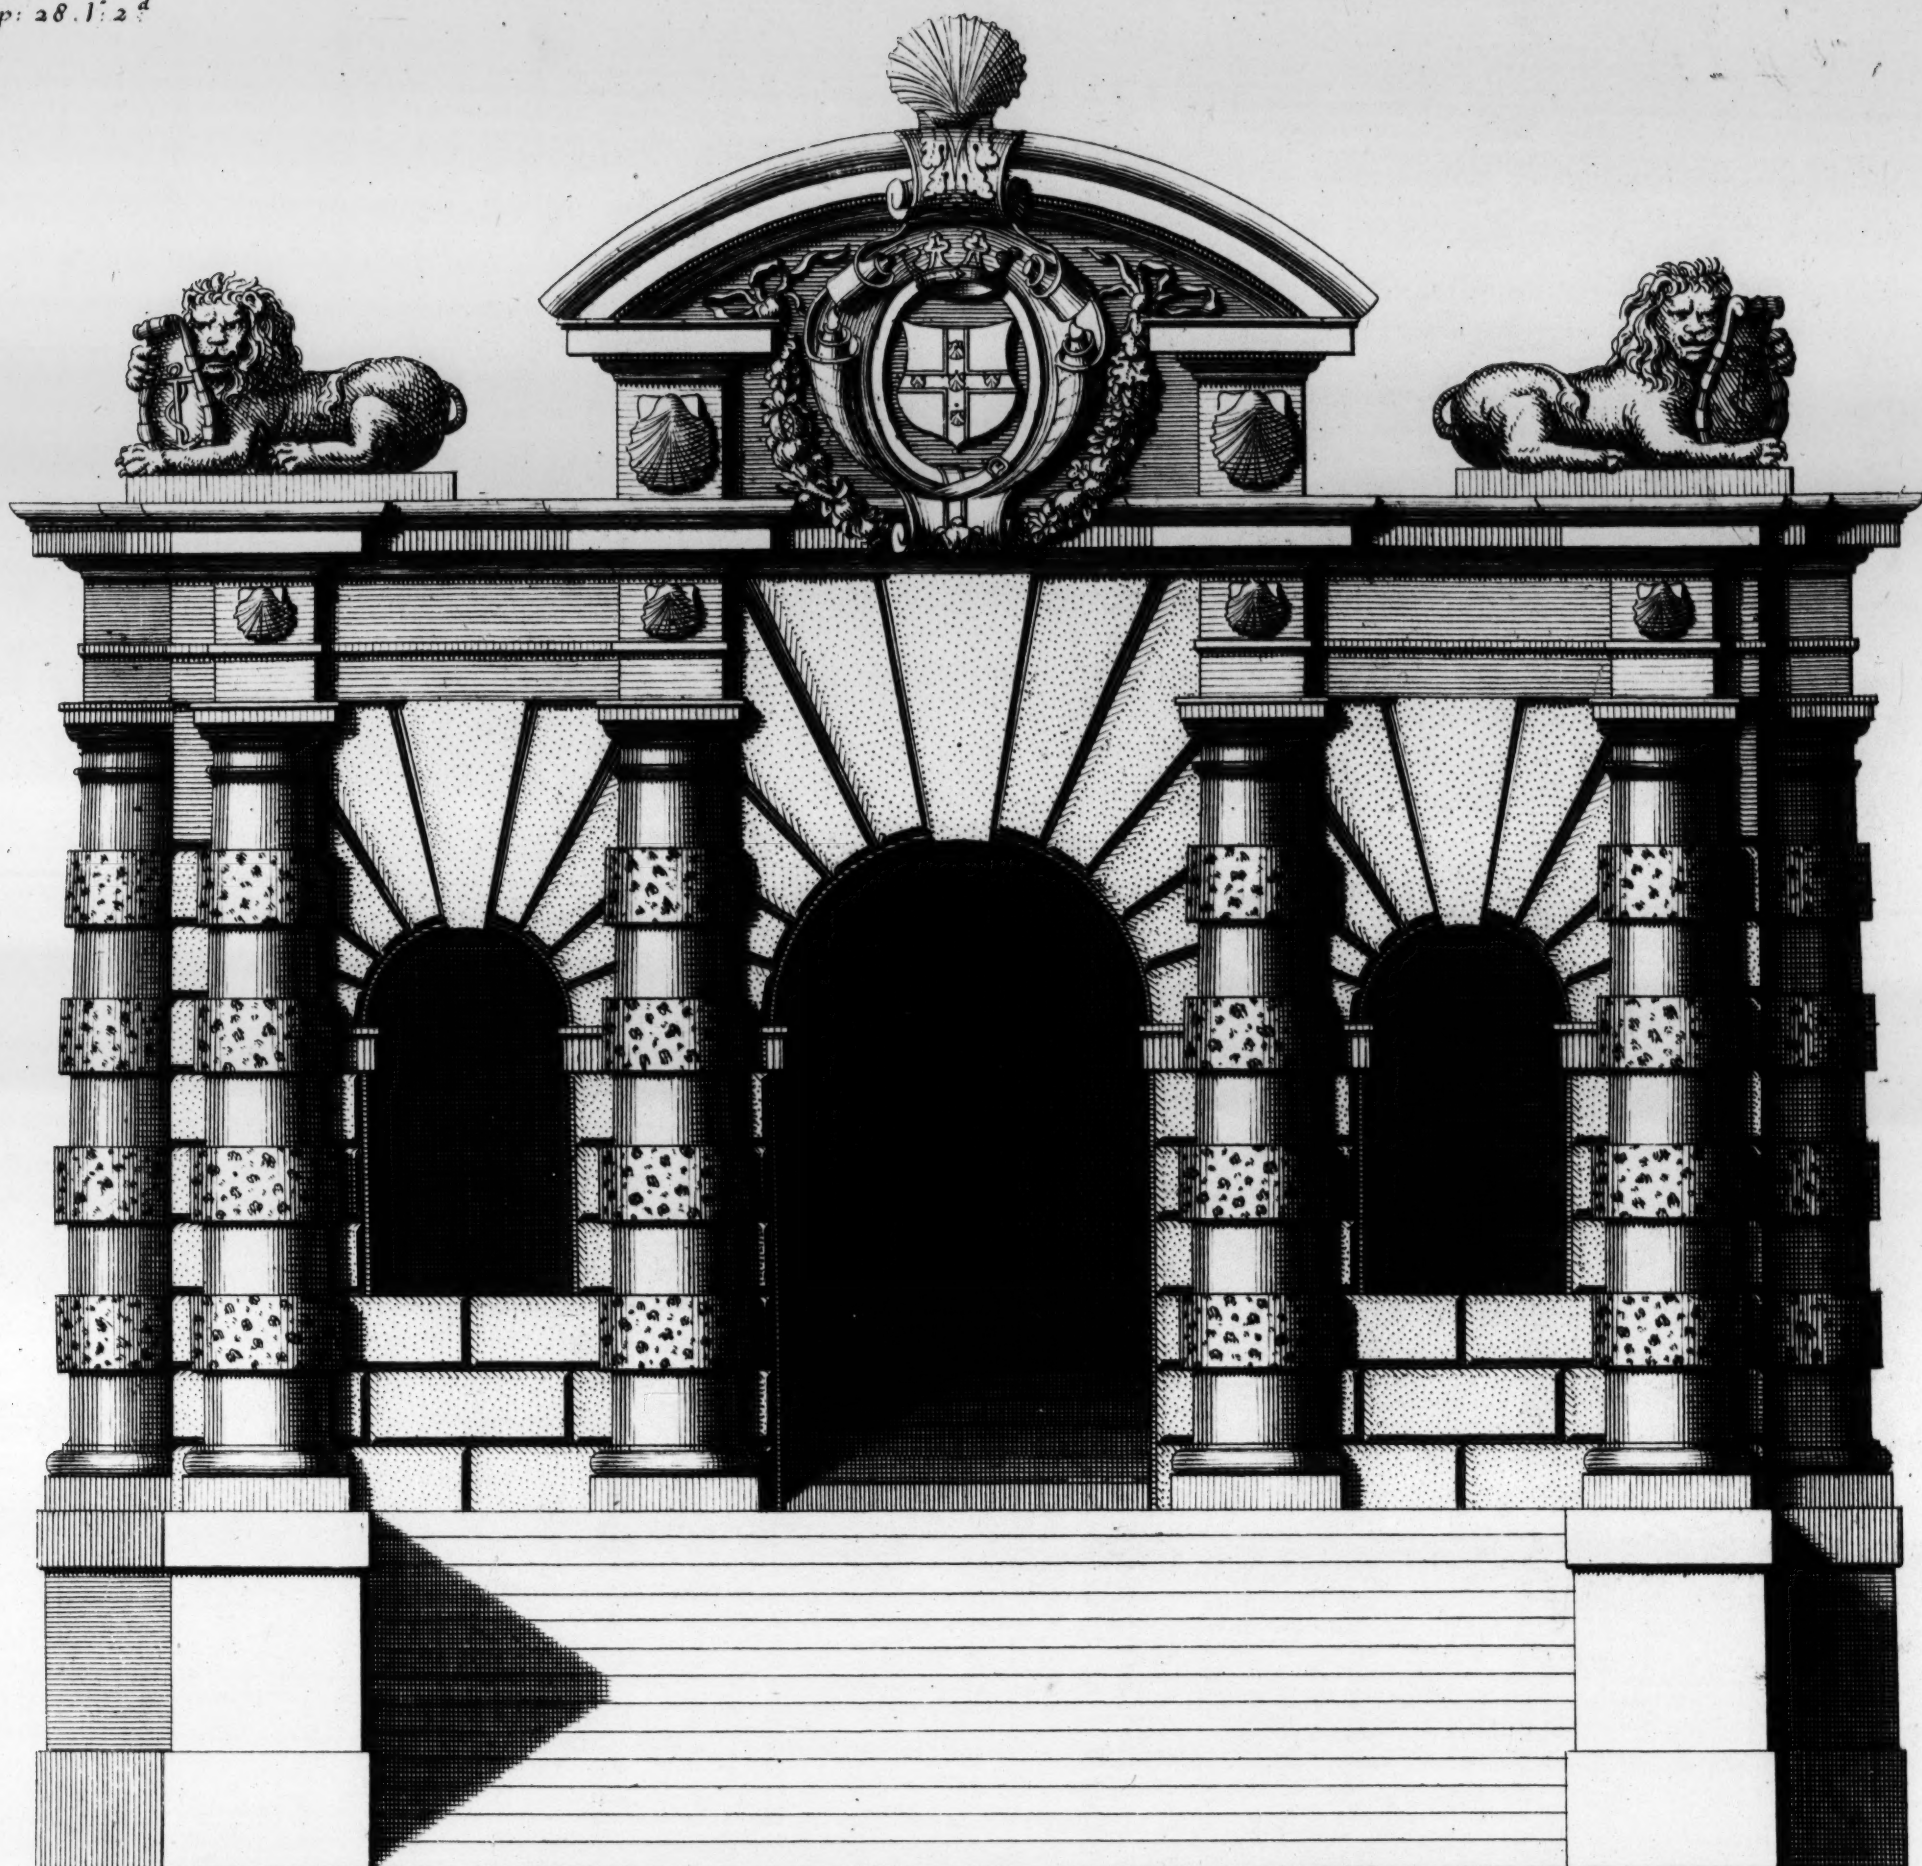


*The Elevation of York Stairs to the River. London. Ins: by Inigo Jones 1626. is most humbly Inscib'd to St. George Markham Bar^t.
Elevation d'un grand Escalier du côté de la Riviere a Londres par Inigo Jones*

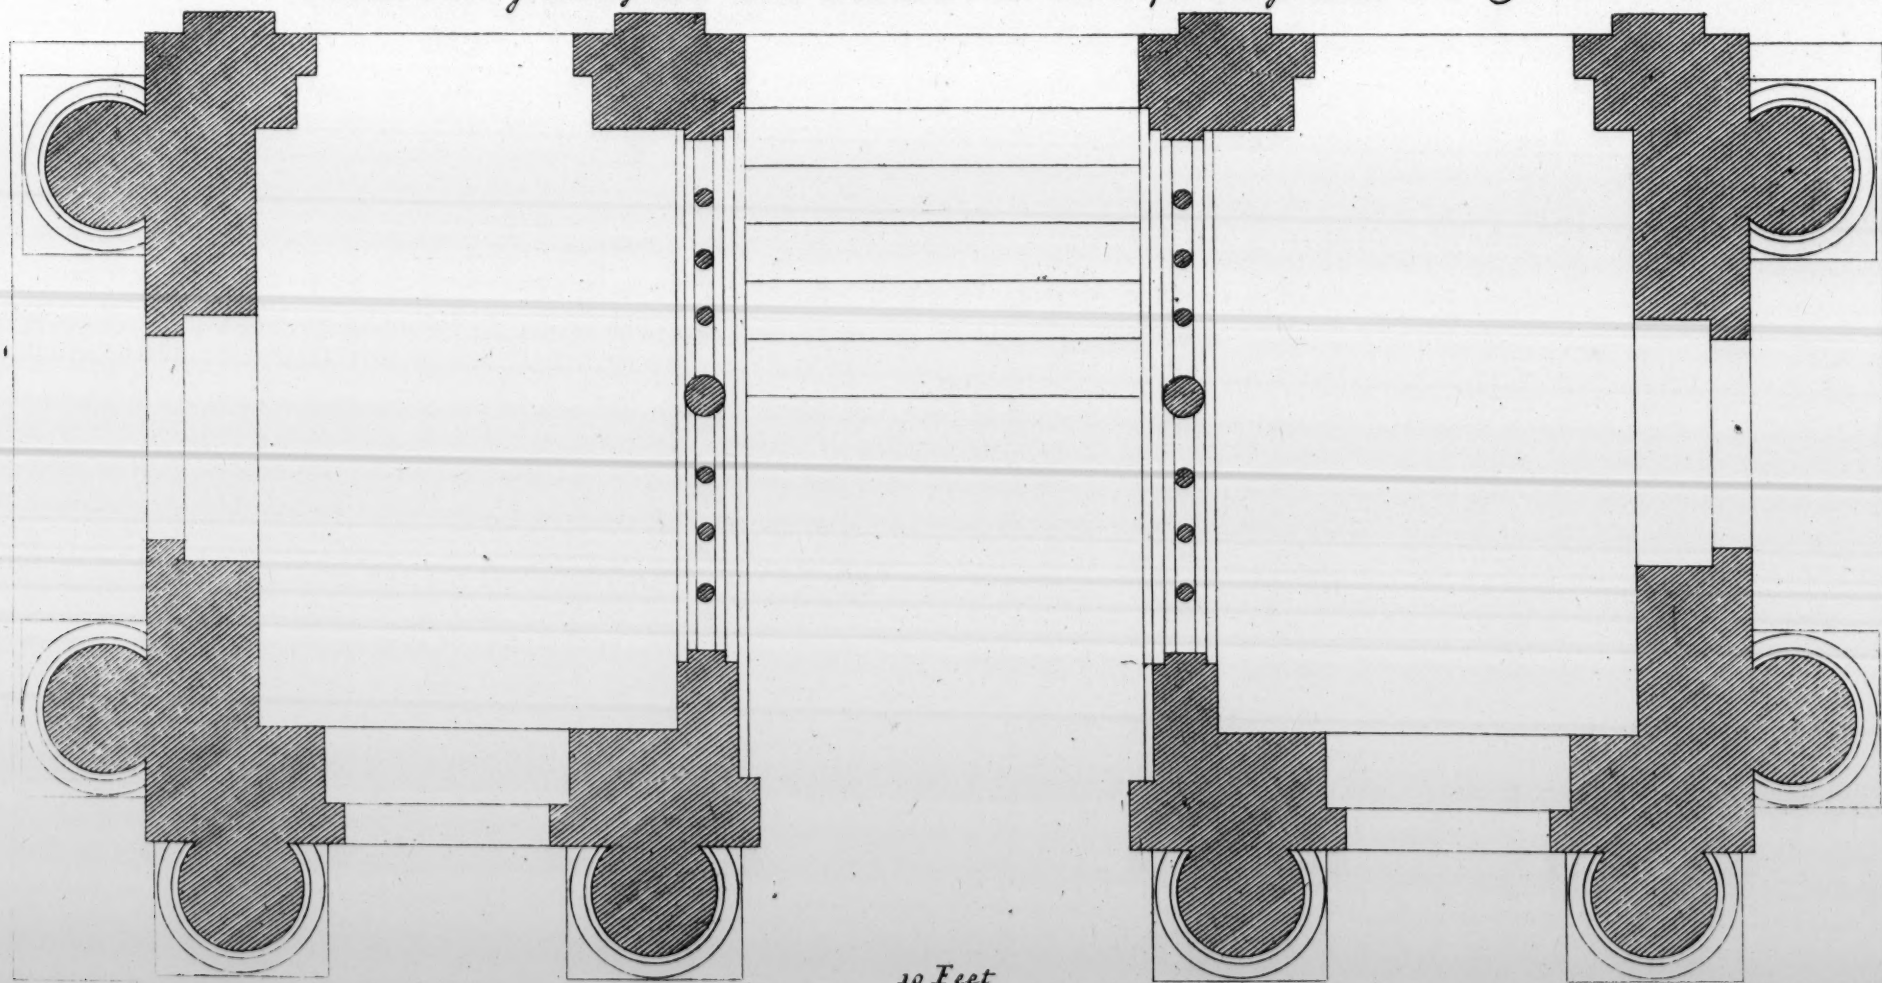

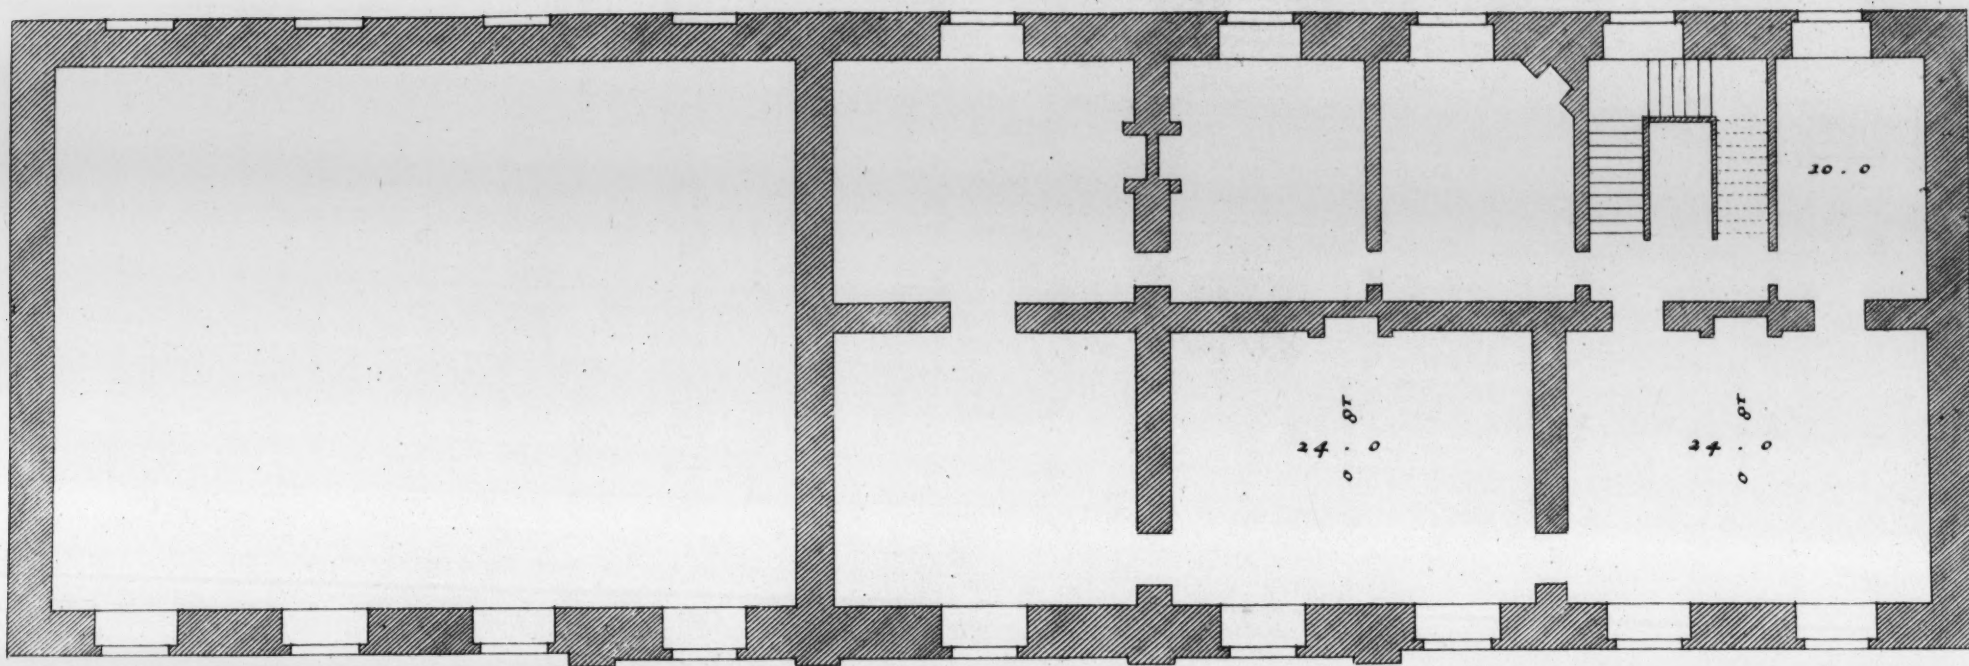

Plan of the Second Floor.
Plan du Second Etage .

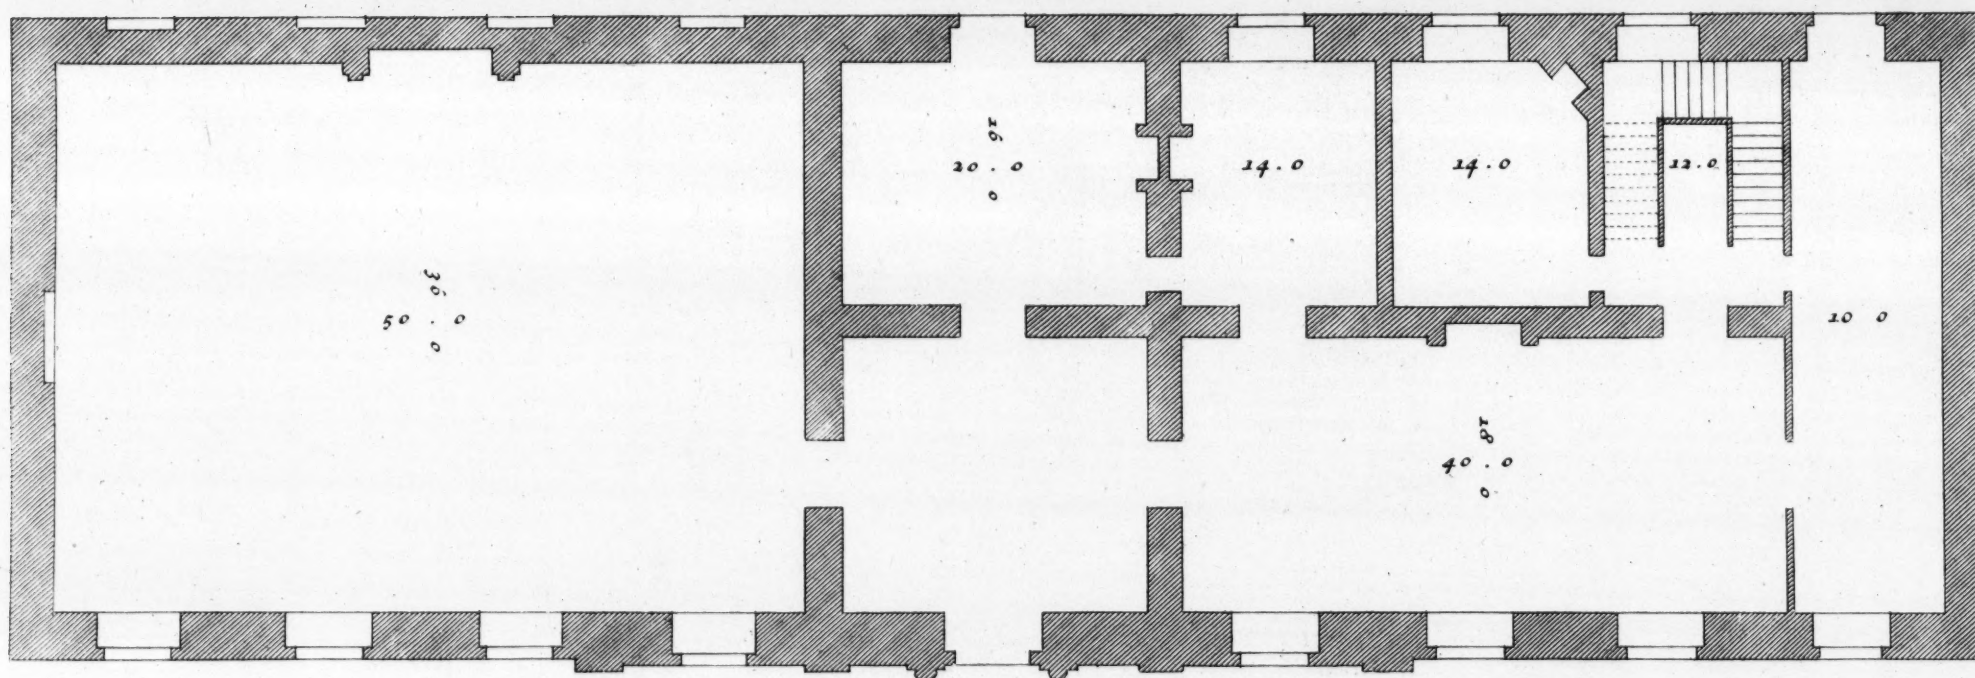


60 Feet

Extends 132

Plan of the first Floor of Cobham Hall .
Plan du Premier Etage de la Maison de Cobham.

P. 301. 2.

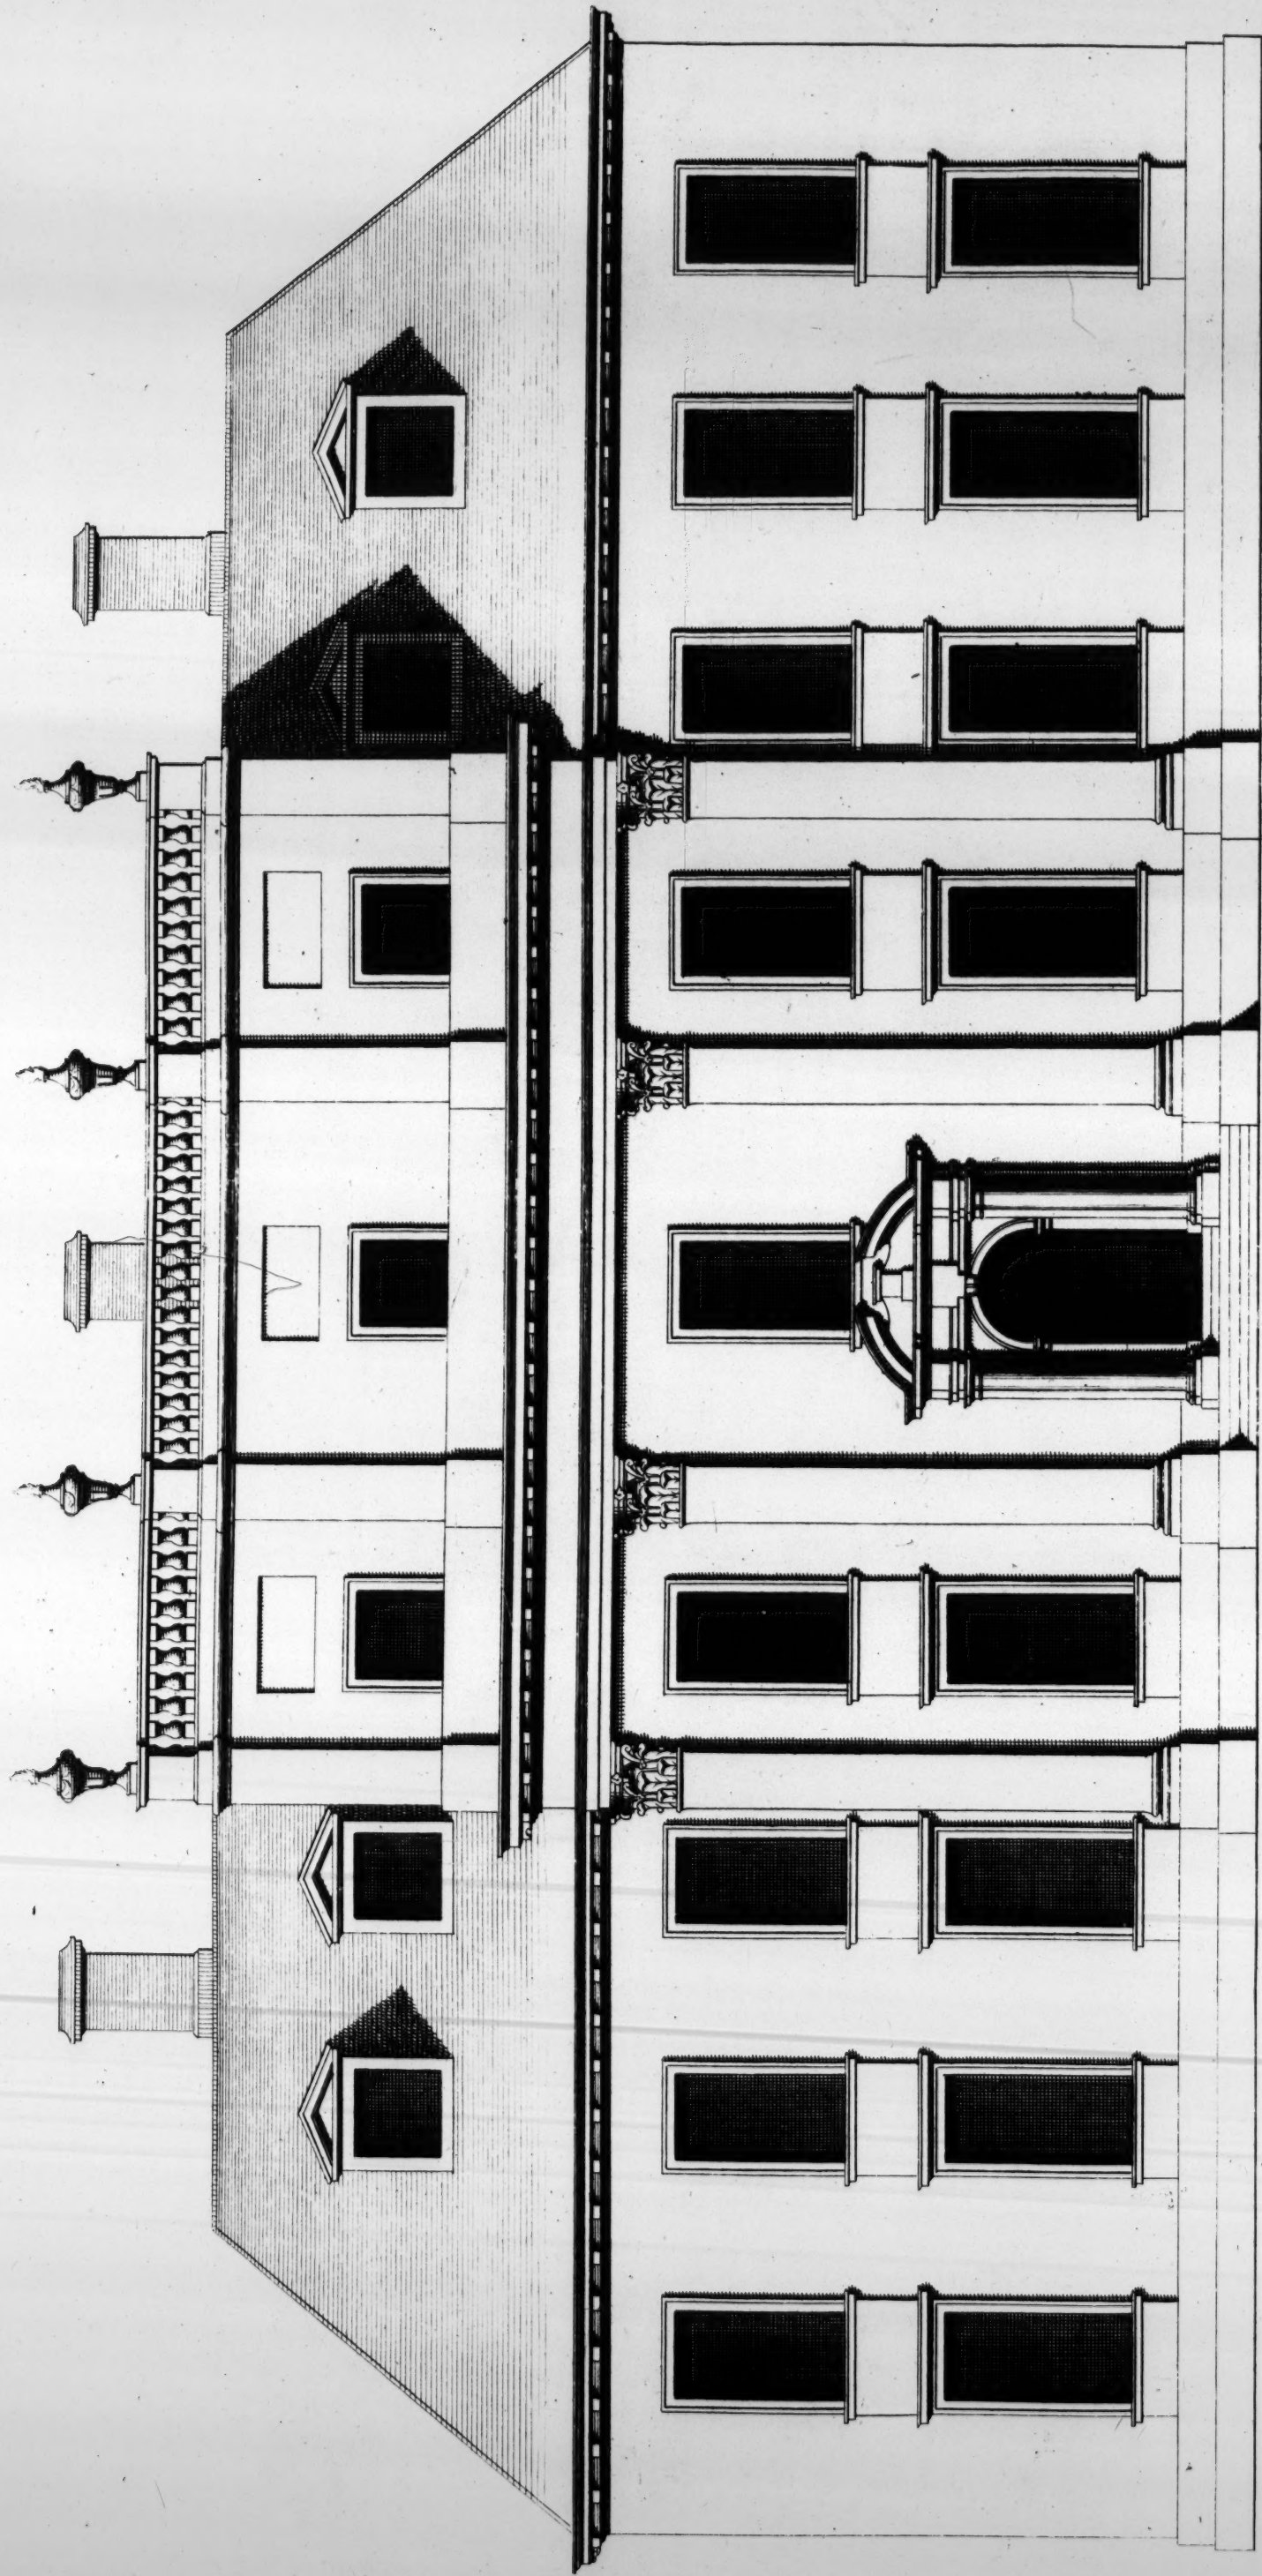

60 Feet

Extends 132


The Elevation of Cobham Hall in Kent late the Seat of the Dukes of Lennox and Richmond now of the R^t Hon^{ble} Lady Theodosia Blyth, and John Blyth Esq^r her Husband.
to whom this Plate is most humbly Inscrib'd.

Elevation de la Maison de Cobham dans la Conté de Kent.


Inigo Jones Inv.

Cai. Campbell Delin.


H. Hulsbergh Sculp.

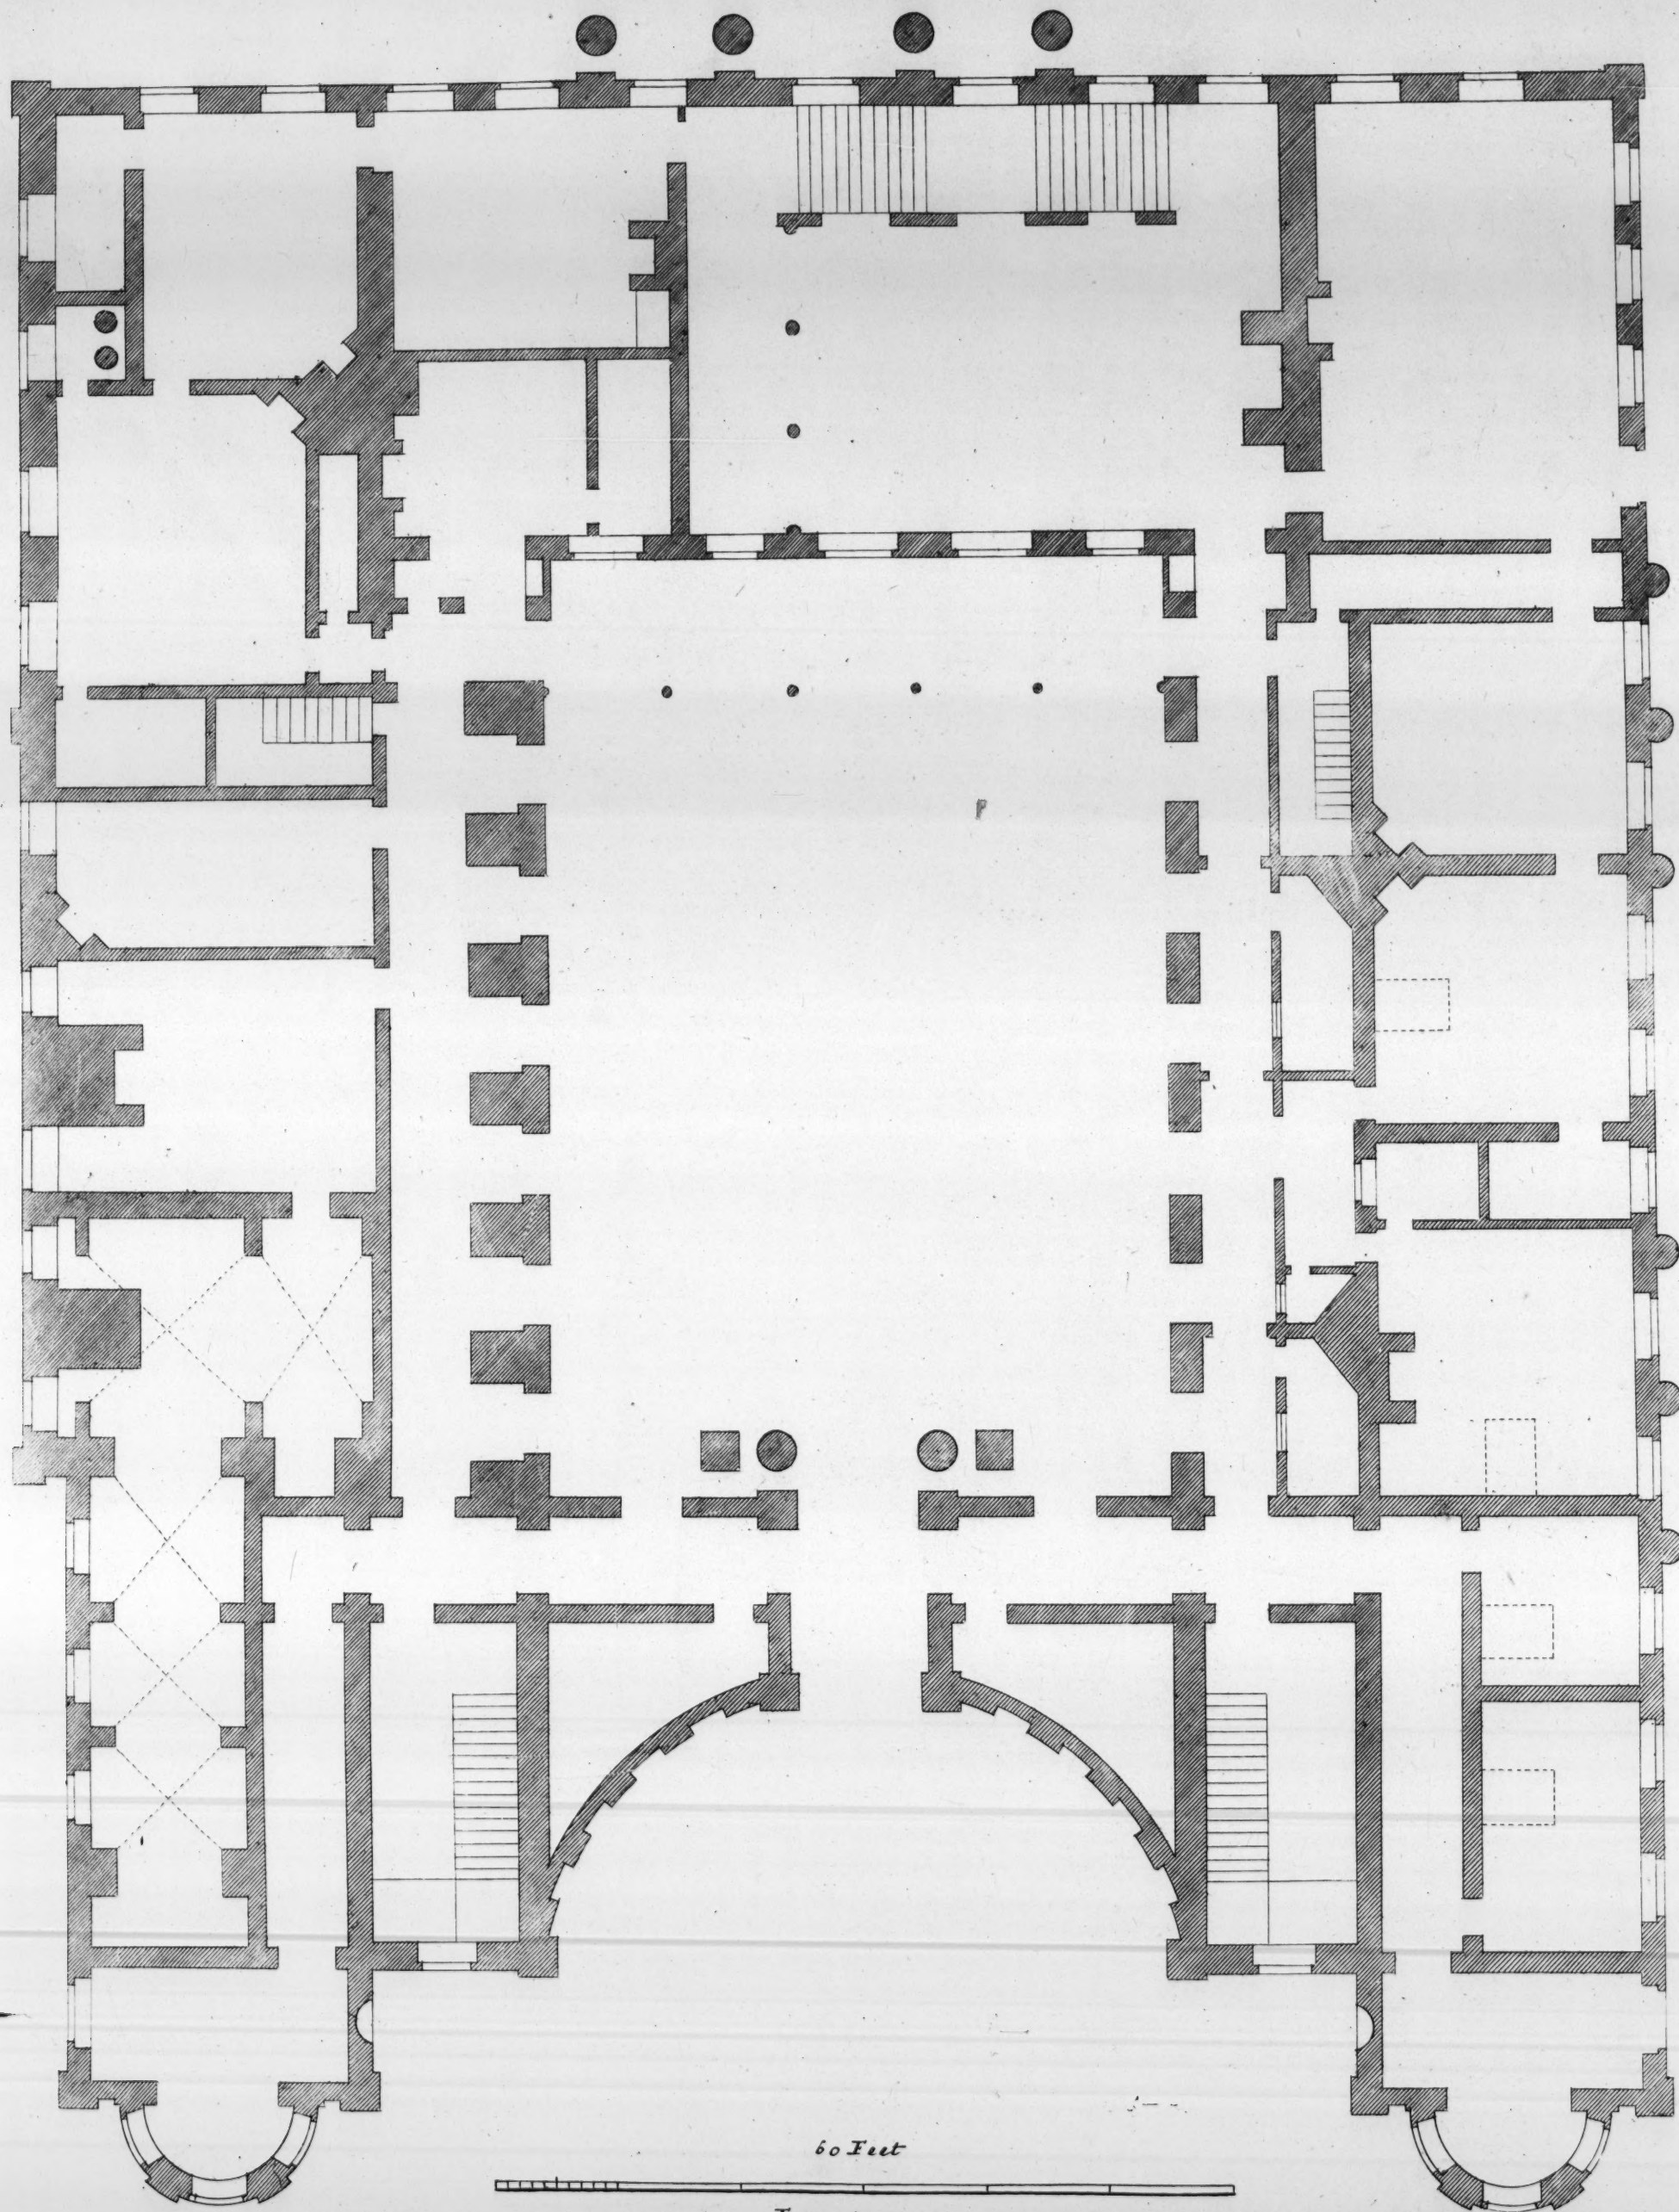

Plan of Cholmondely Hall.
Plan de La Maison de Cholmondeley

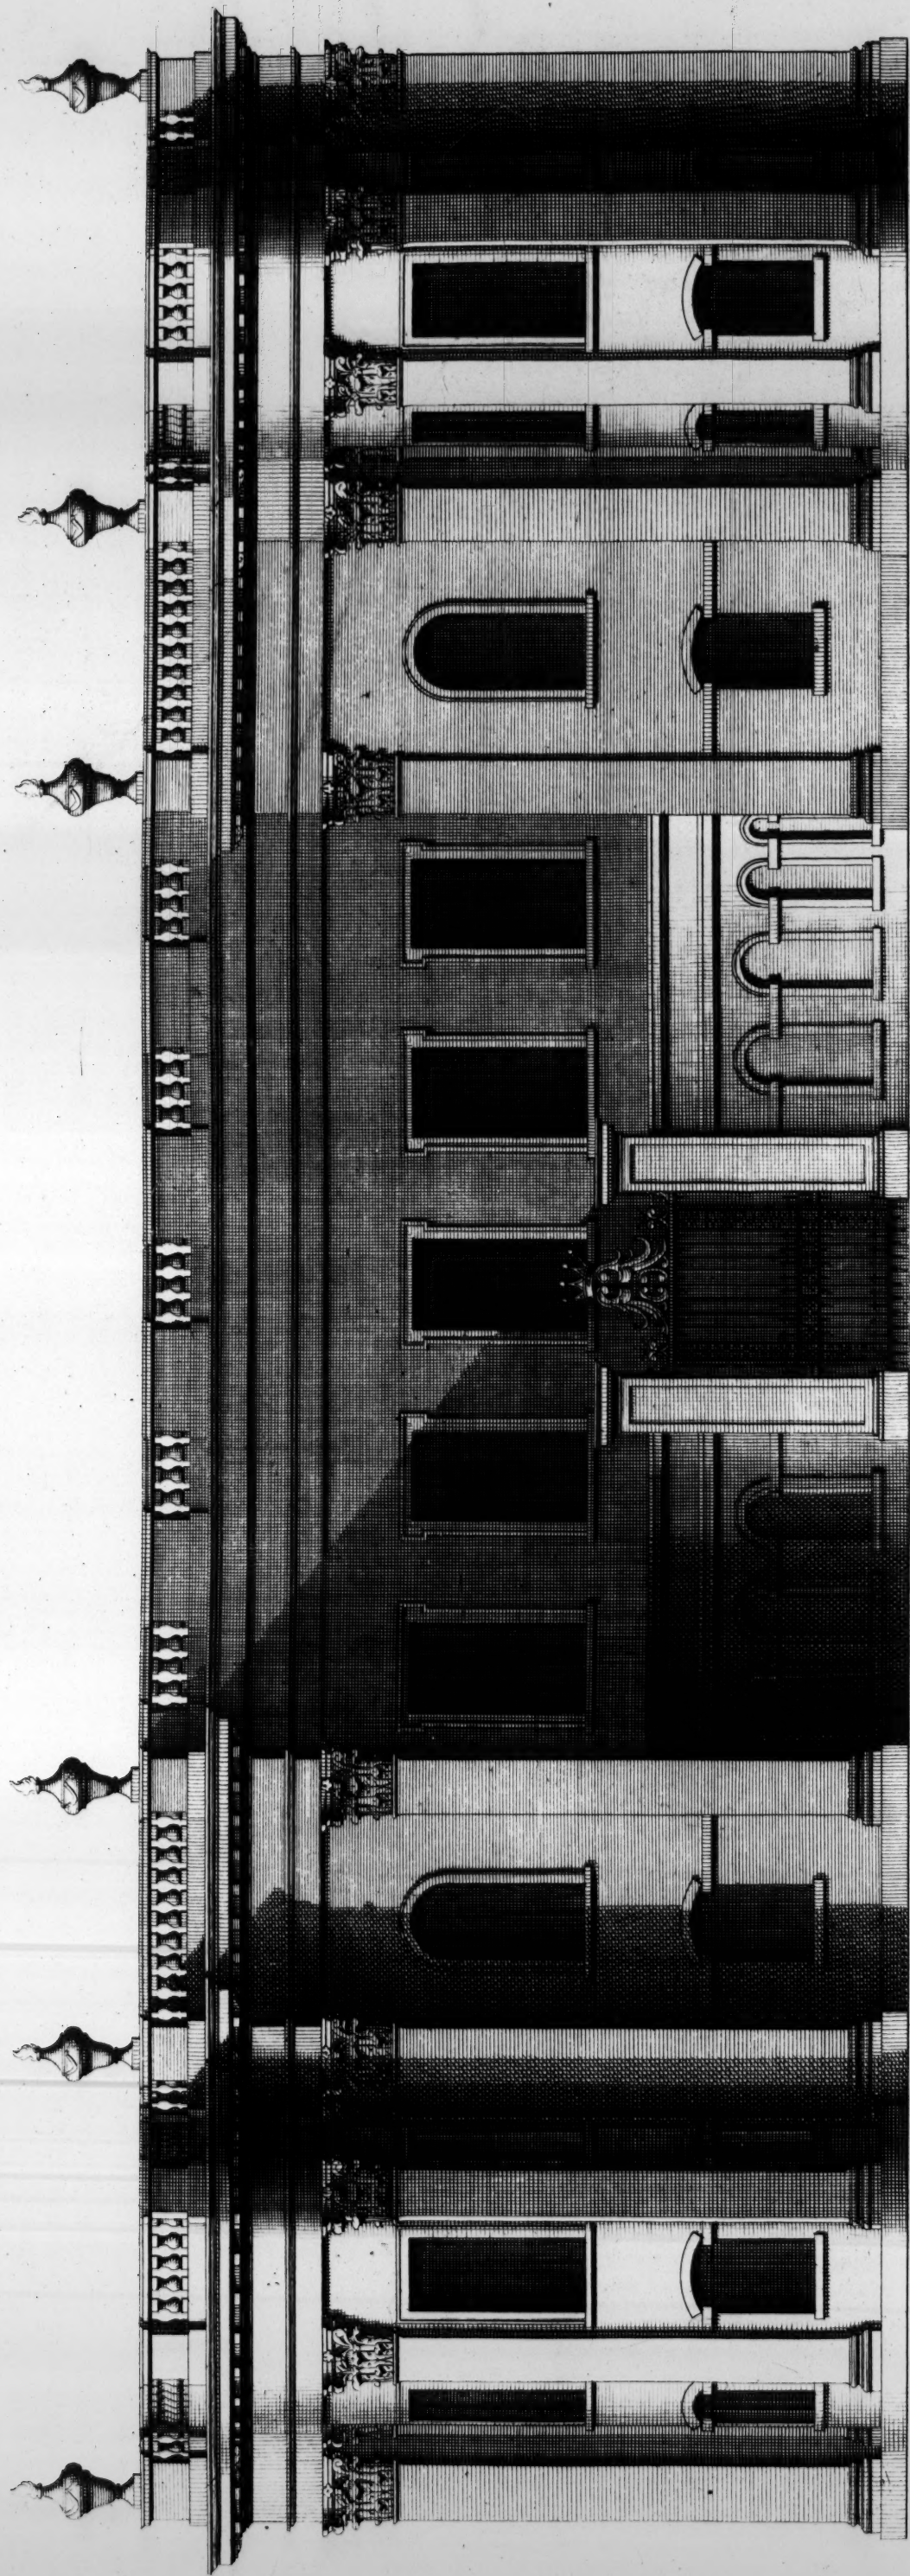

a Scale of 60 Feet

 


Extends 131

*The North Prospect of Cholmondeley Hall in Cheshire. The Seat of the R^t Hon^{ble} The Earl of Cholmondeley Treasurer of his Majesty's Household.
to whom this Plate is most humbly Inscrib'd.*

Elevation Septentrionale de la Maison de Cholmondeley dans la Comté de Cheshire.

Cu. Campbell Delin:

H. Hulshbergh Sculp:

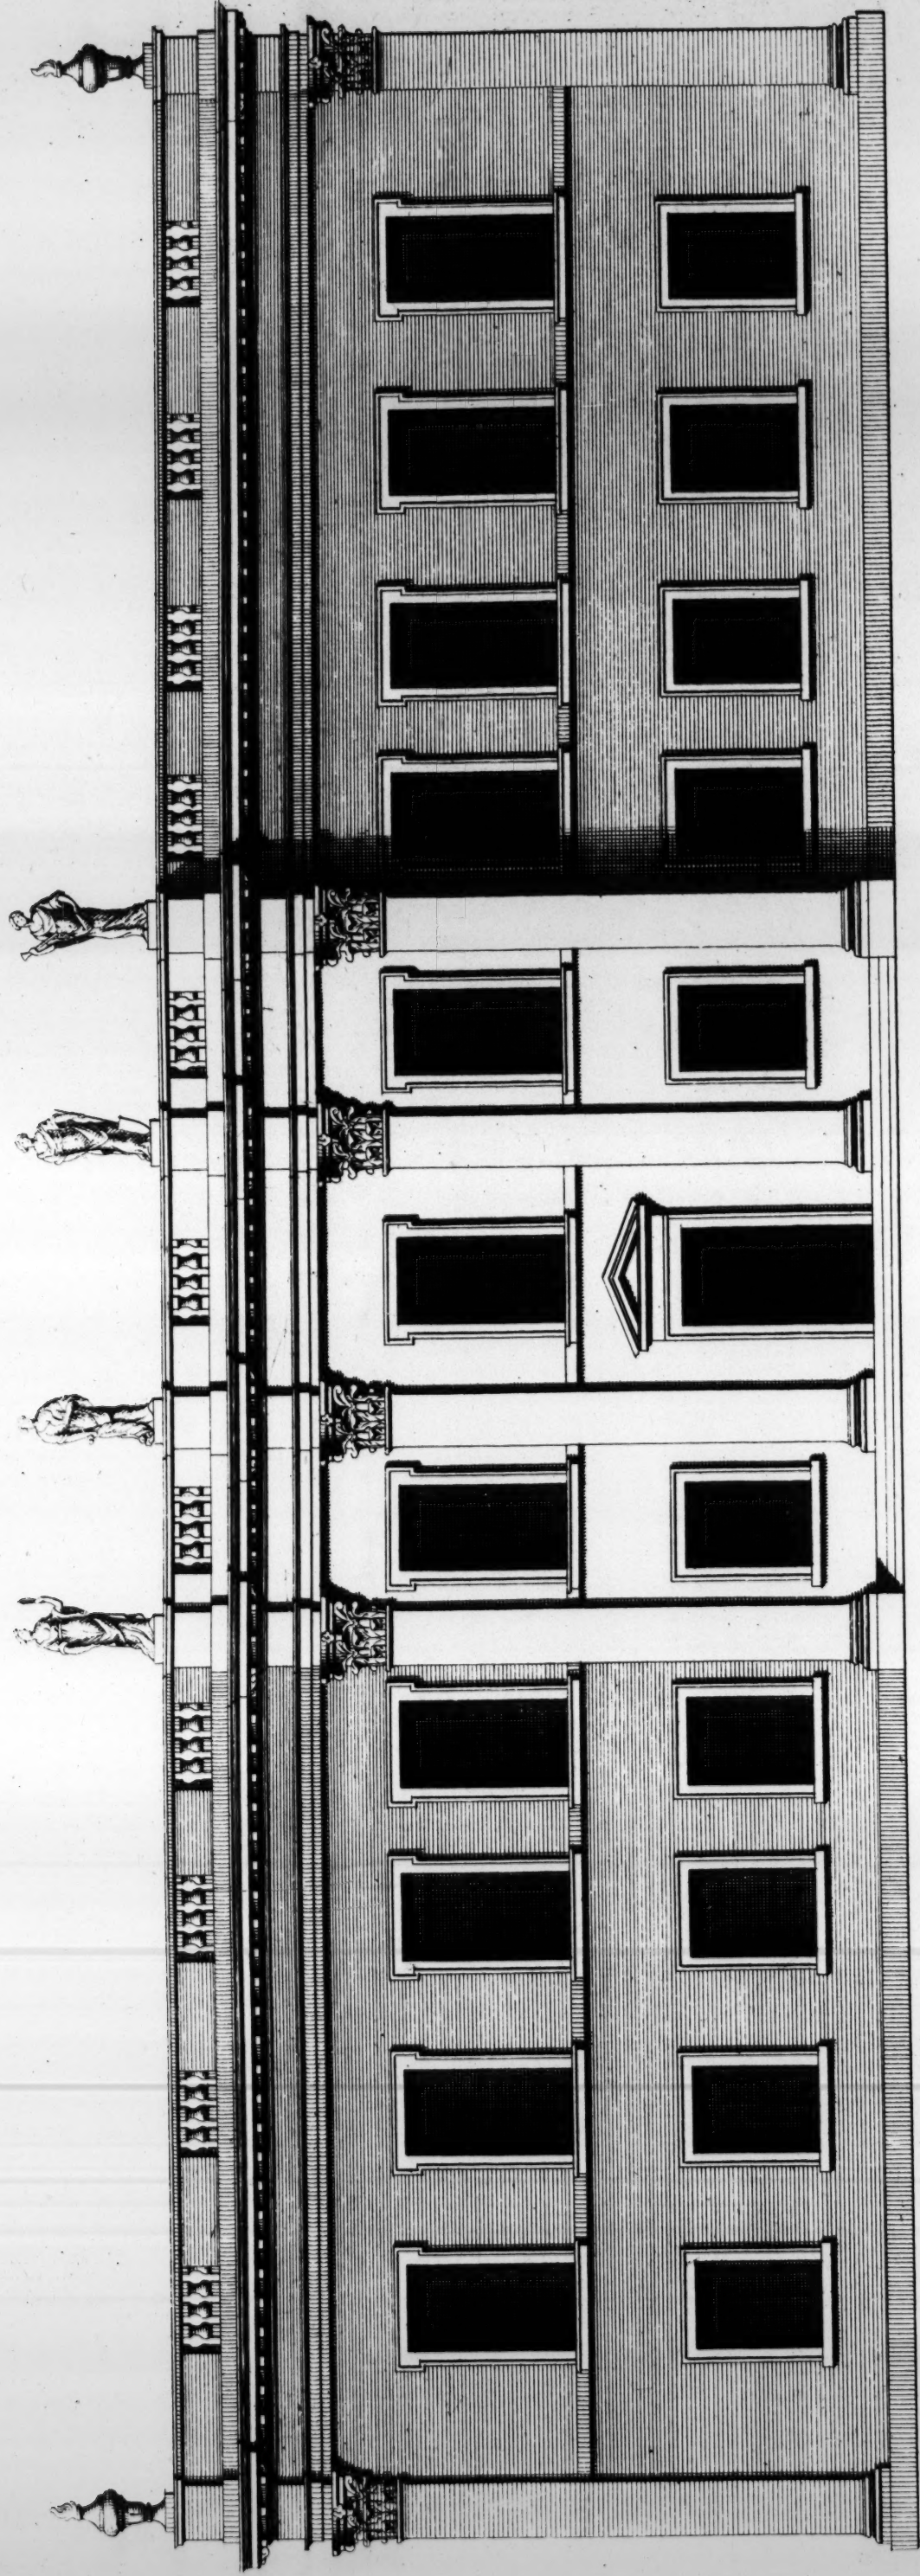

Extends 135


60 Feet

The South Prospect of Cholmondeley Hall in Cheshire. The Seat of the R.^h Hon.^{ble} The Earl of Cholmondeley Treasurer of his Majesty's Household.
to whom this Plate is most humbly Inscrib'd.


Elevation Midyonale de la Maison de Cholmondeley dans la Comté de Cheshire.

H. Hulßbergh Sculp.

C. Campbell Delin.

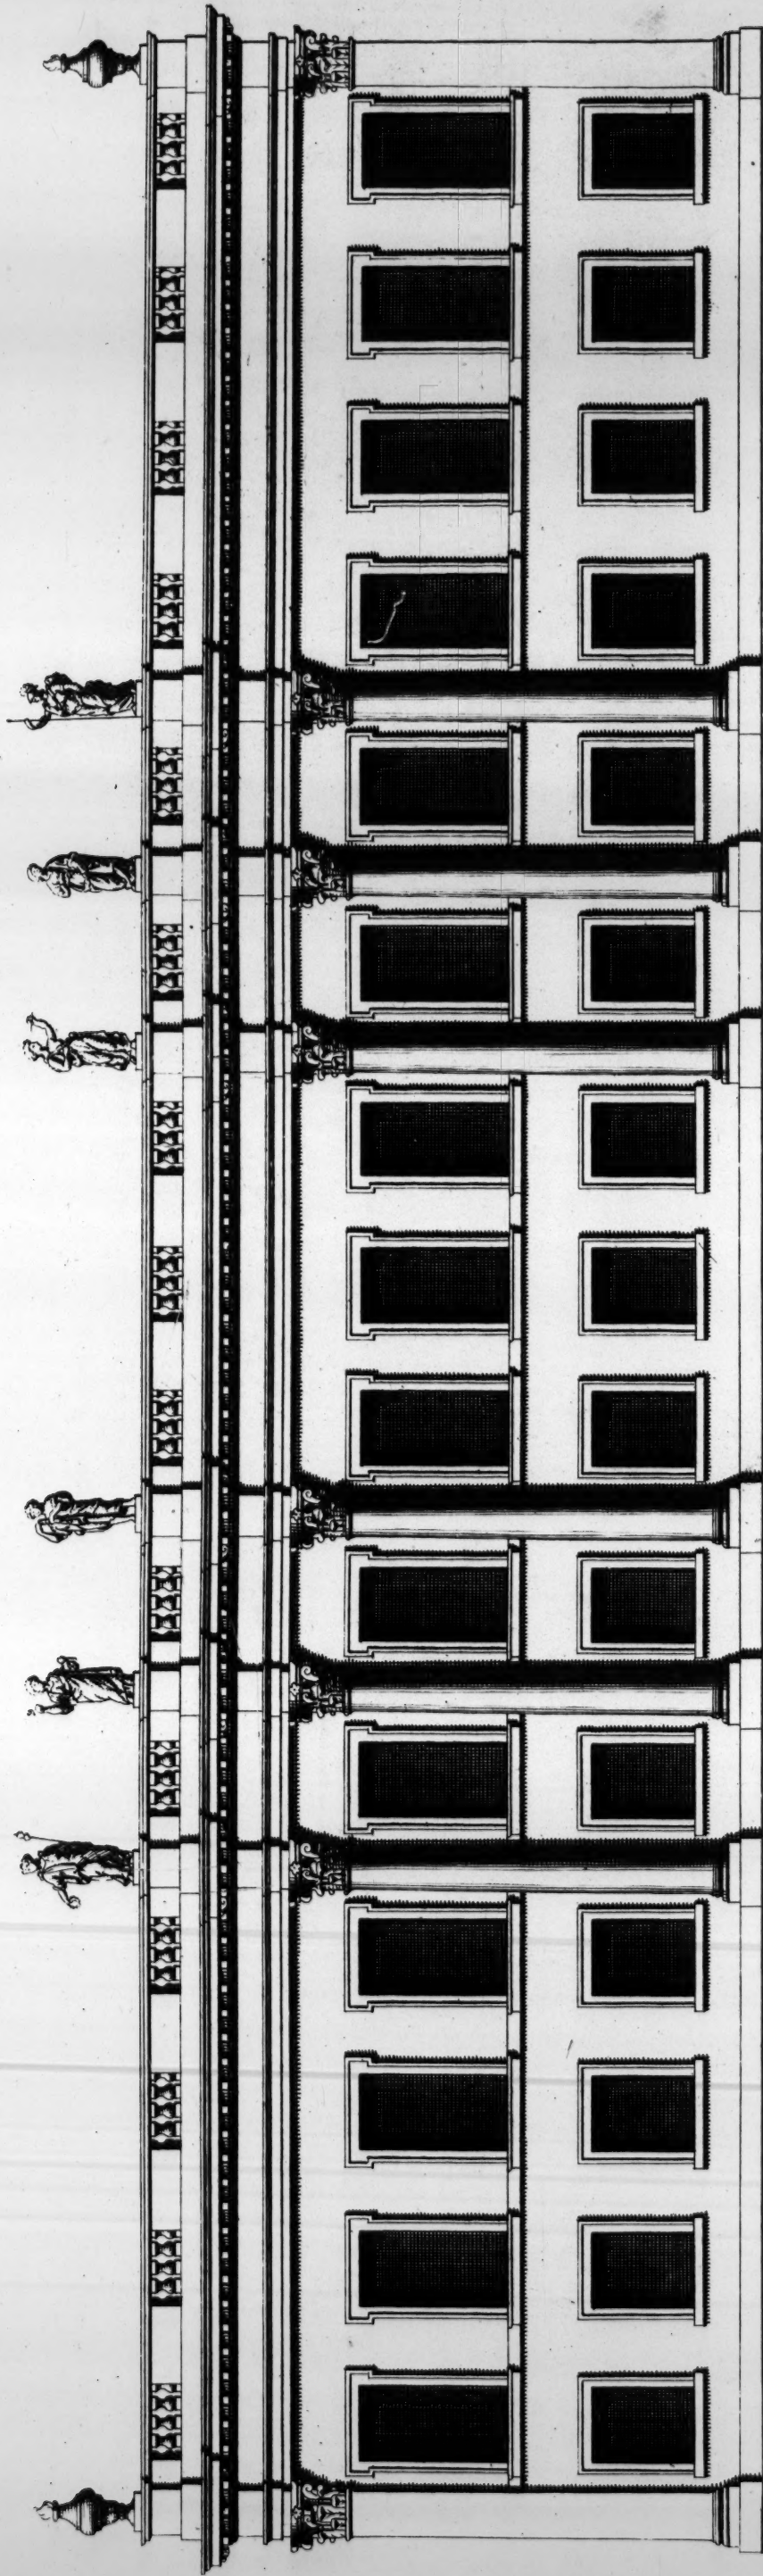

a Scale of 60 Feet.

 

Extends 166.


The West Prospect of Cholmondeley Hall in Cheshire. The Seat of the R.^t Hon.^{ble} The Earl of Cholmondeley Treasurer of his Majesty's Household.
to whom this Plate is most humbly Inscr^{ib}d.

Elevation Occidentale de la Maison de Cholmondeley, dans la Comté de Cheshire.

Campbell Delin.

H. Hulshbergh Sculp.

General Plan of Eaton Hall .
Plan General de la Maison D'Eaton .

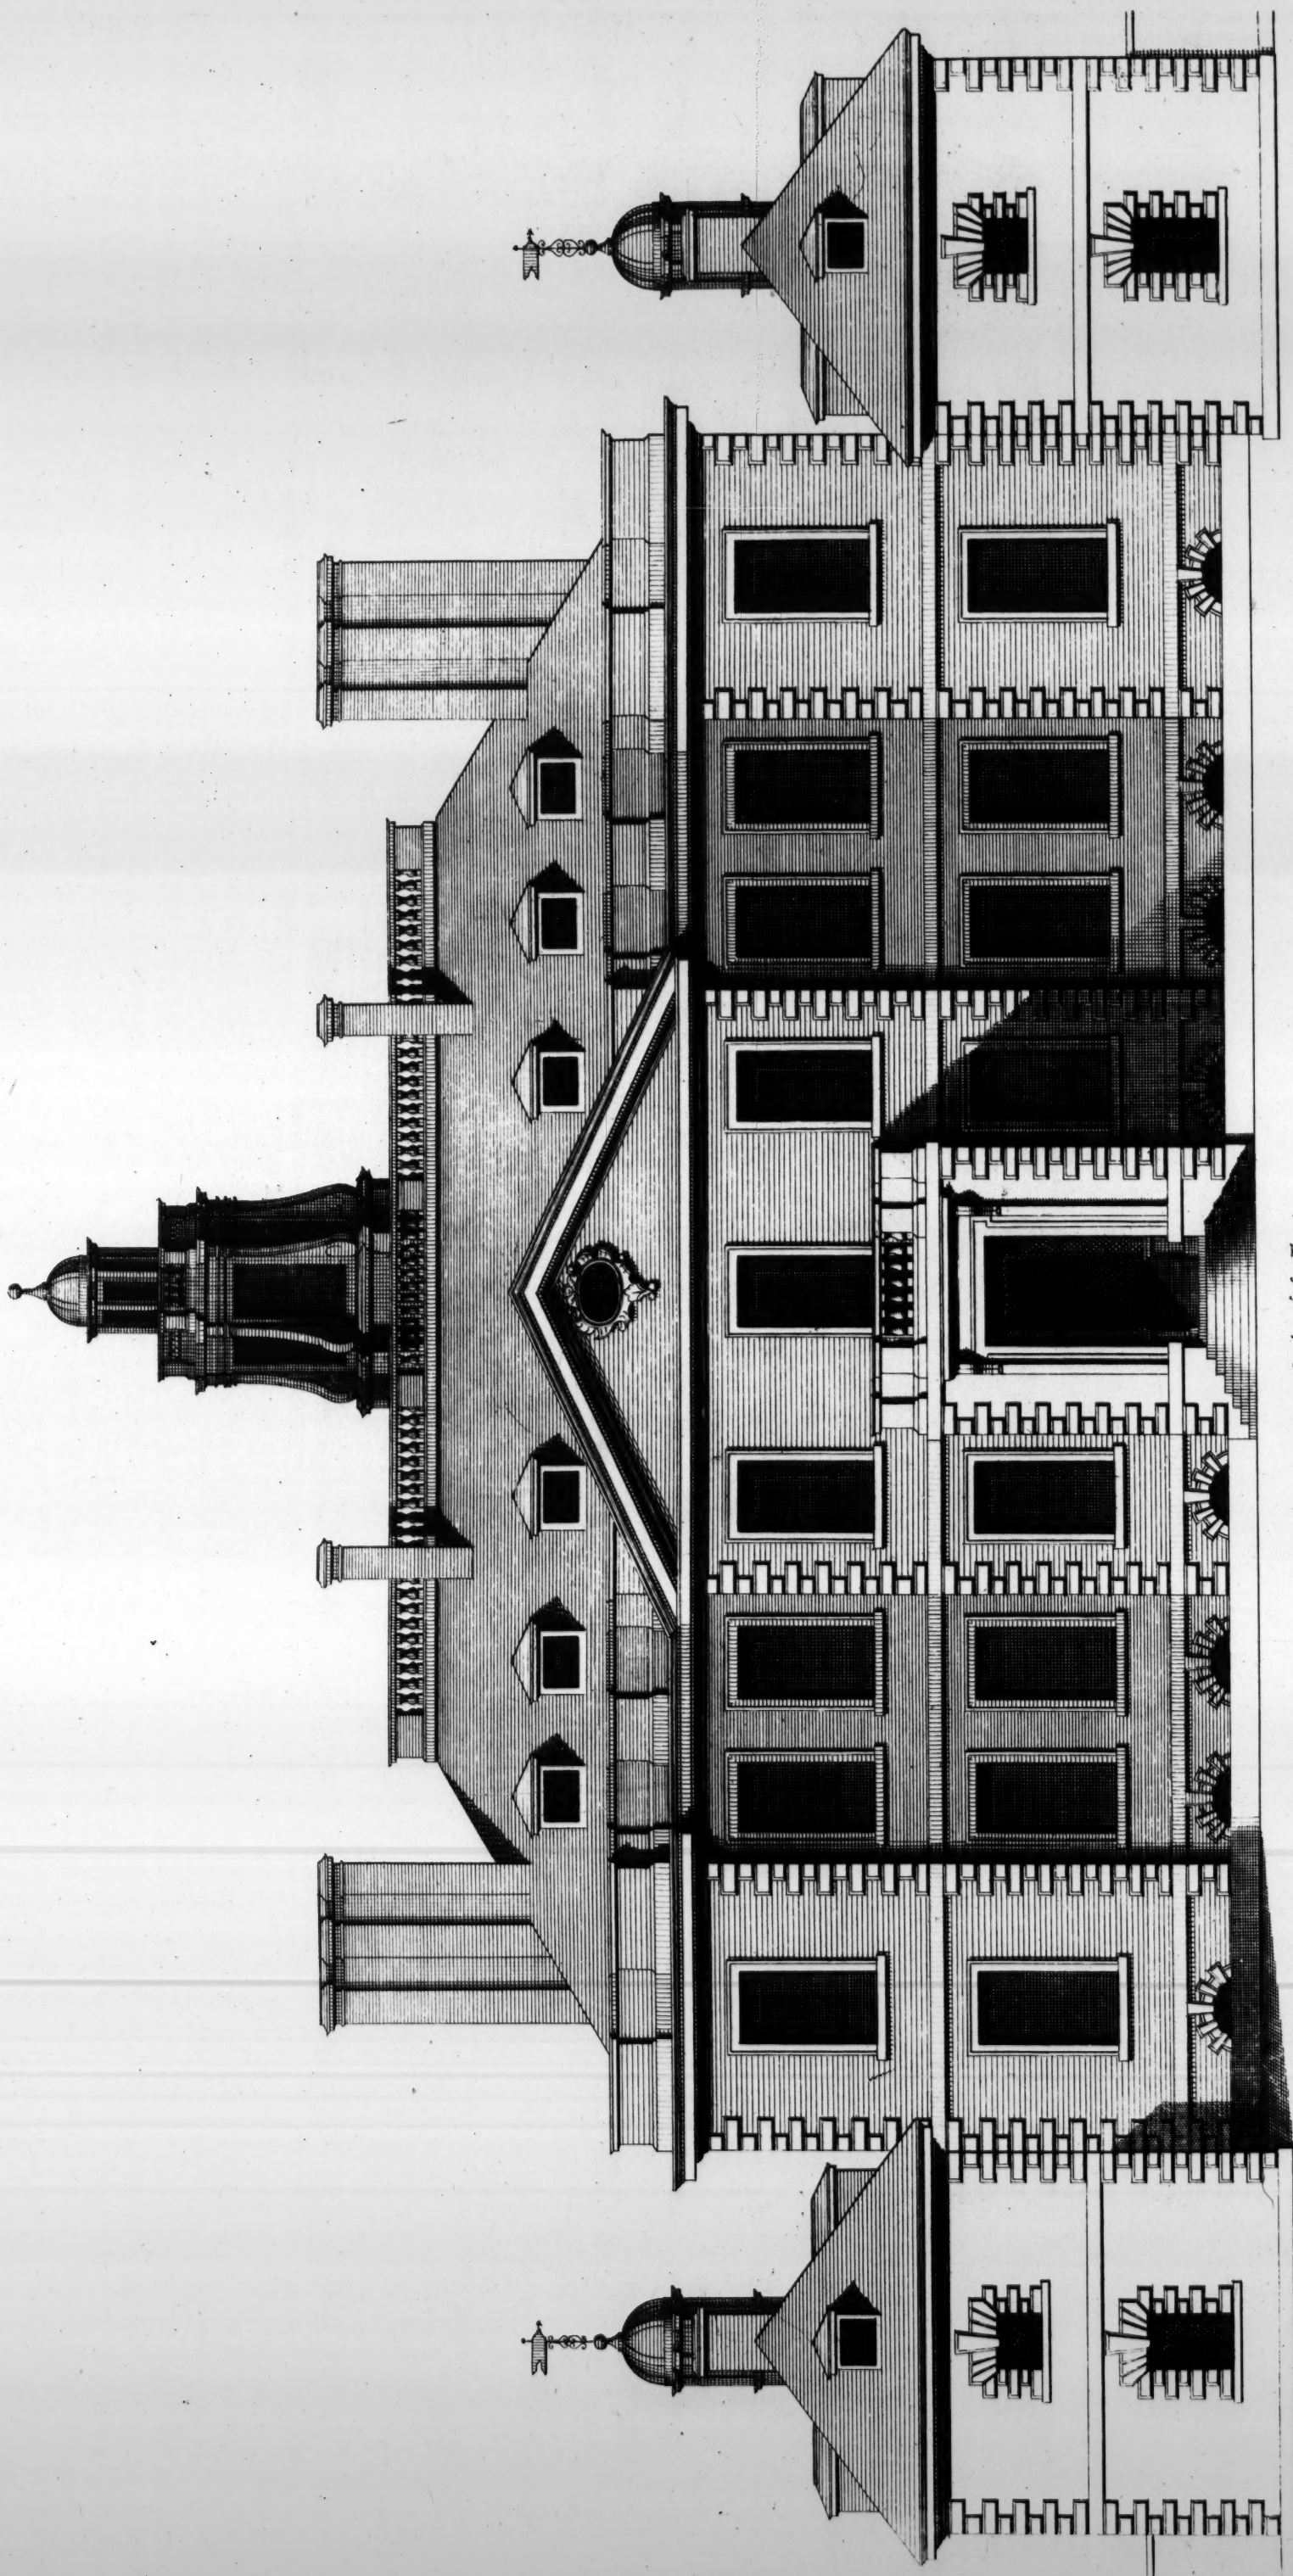

a Scale of 60 Feet

Extends 157


*The Elevation of Eaton Hall in Cheshire. The Seat of St. Richard Grosvenor Bar^t
to whom this Plate is most humbly Inscrib'd.*

Elevation de la Maison D'Eaton.

H. Hulstburgh Sculp.


C. Campbell Delin.

p. 37. 1627

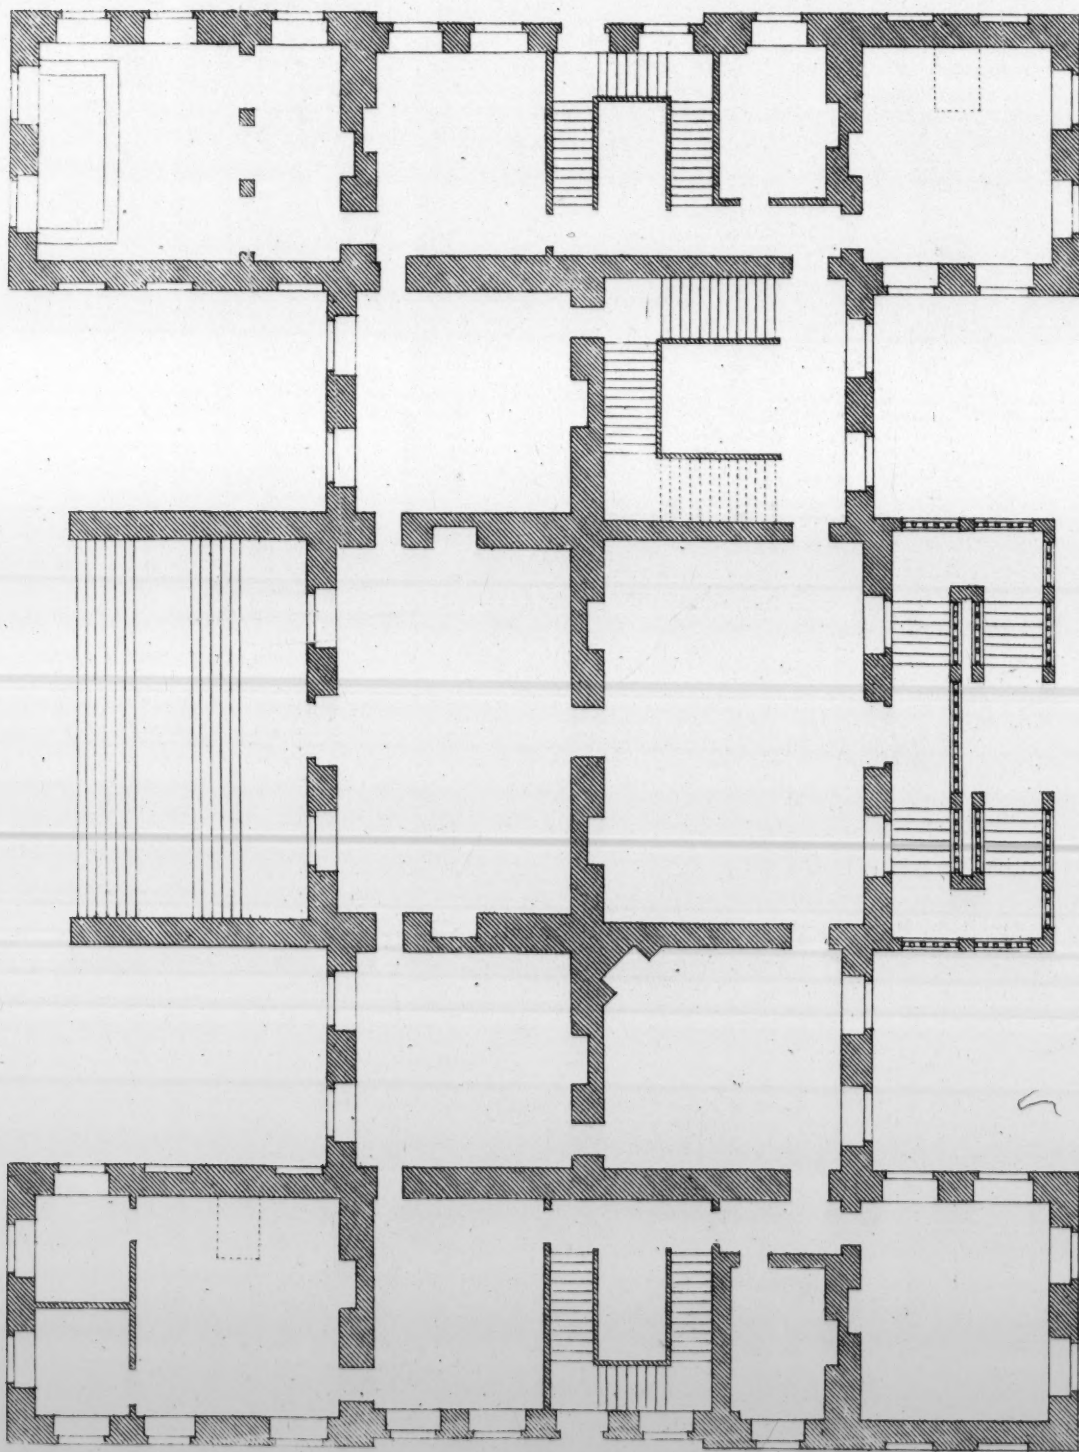

Plan of the First Story of Belton.

Plan du Premier Etage de Belton.

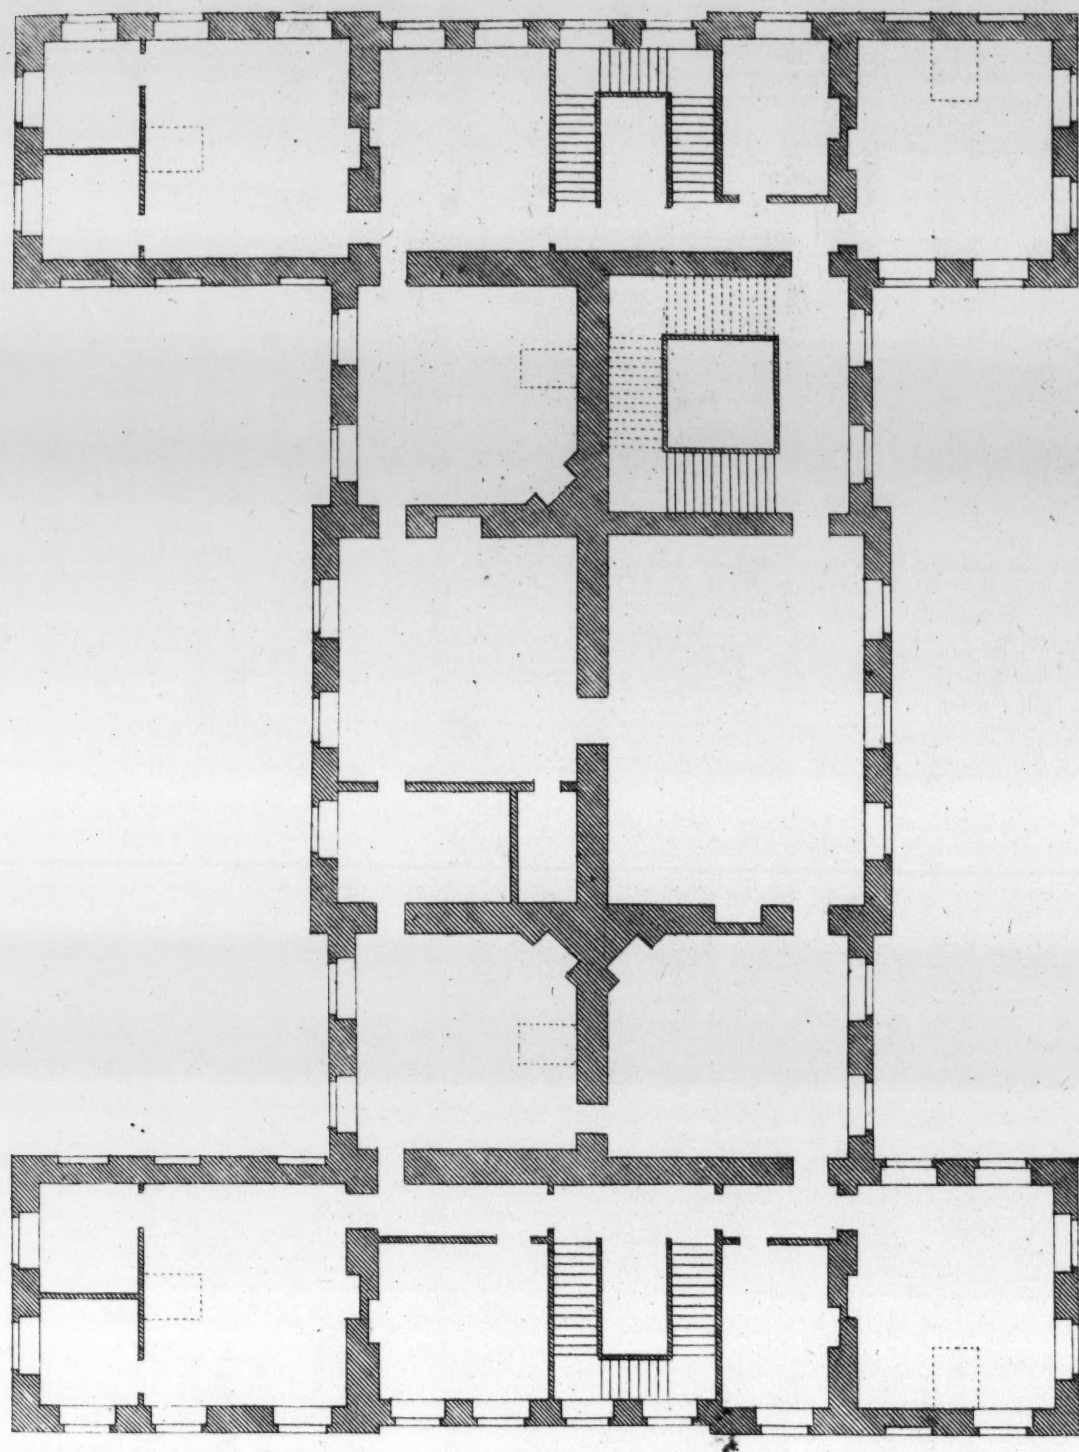

Plan of the 2^d Story.

Plan du Second Etage.

60 Feet Extends 150

P. 38112



60 Feet


Extends 150

The Elevation of Belton in Lincolnshire the Seat of S^r John Brownlow Bart^t
to whom this Plate is most humbly Inscrib'd.


Elevation de la Maison de Belton dans la Comté de Lincoln.


H. Hulshof sculp.

J. Campbell Delin.

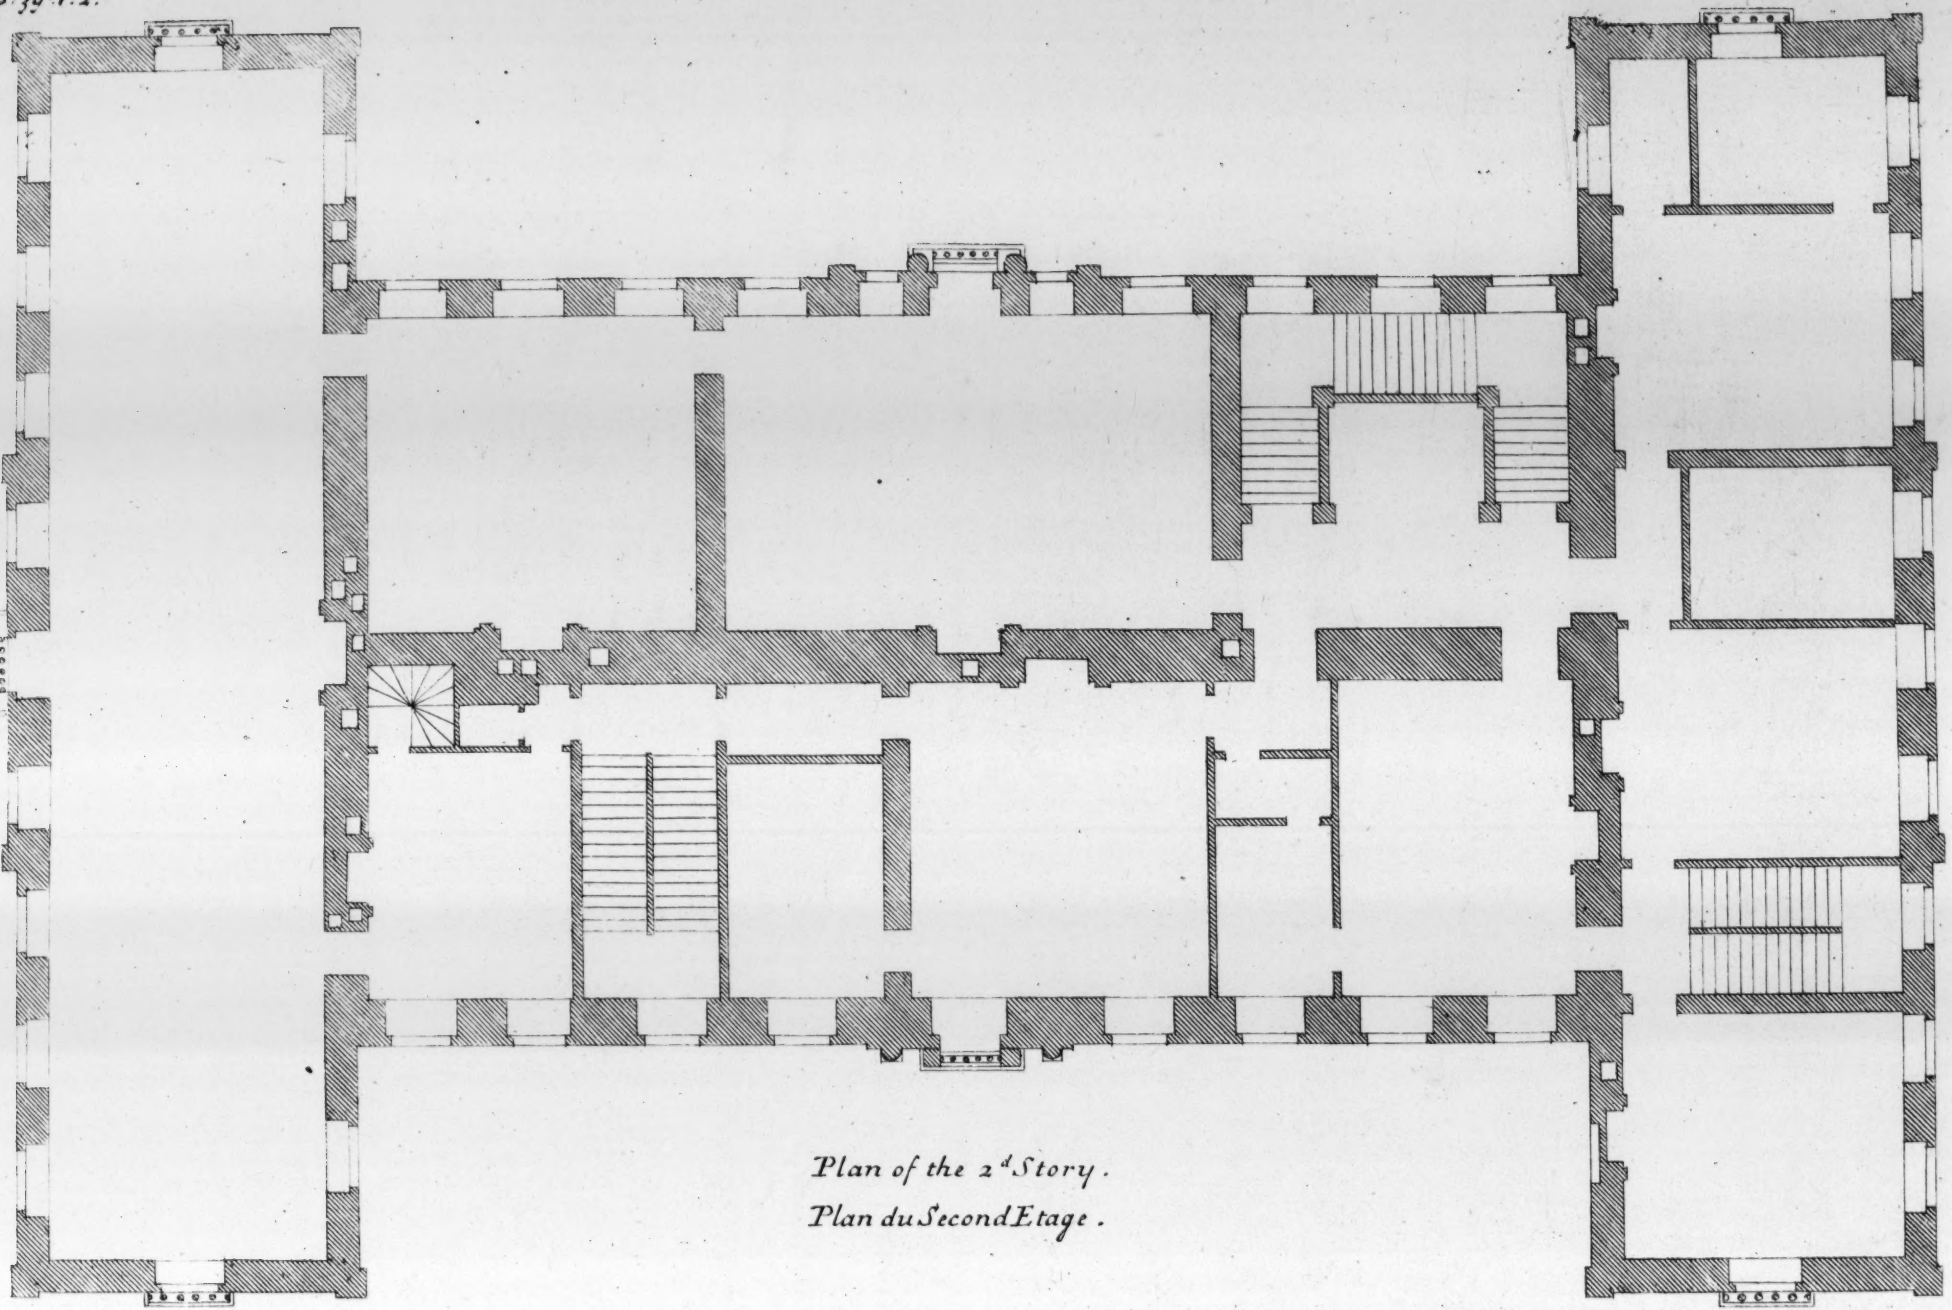


Plan of the 2^d Story.
Plan du Second Etage.

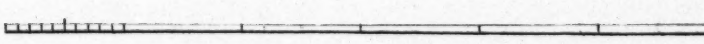60 Feet  Extends 162

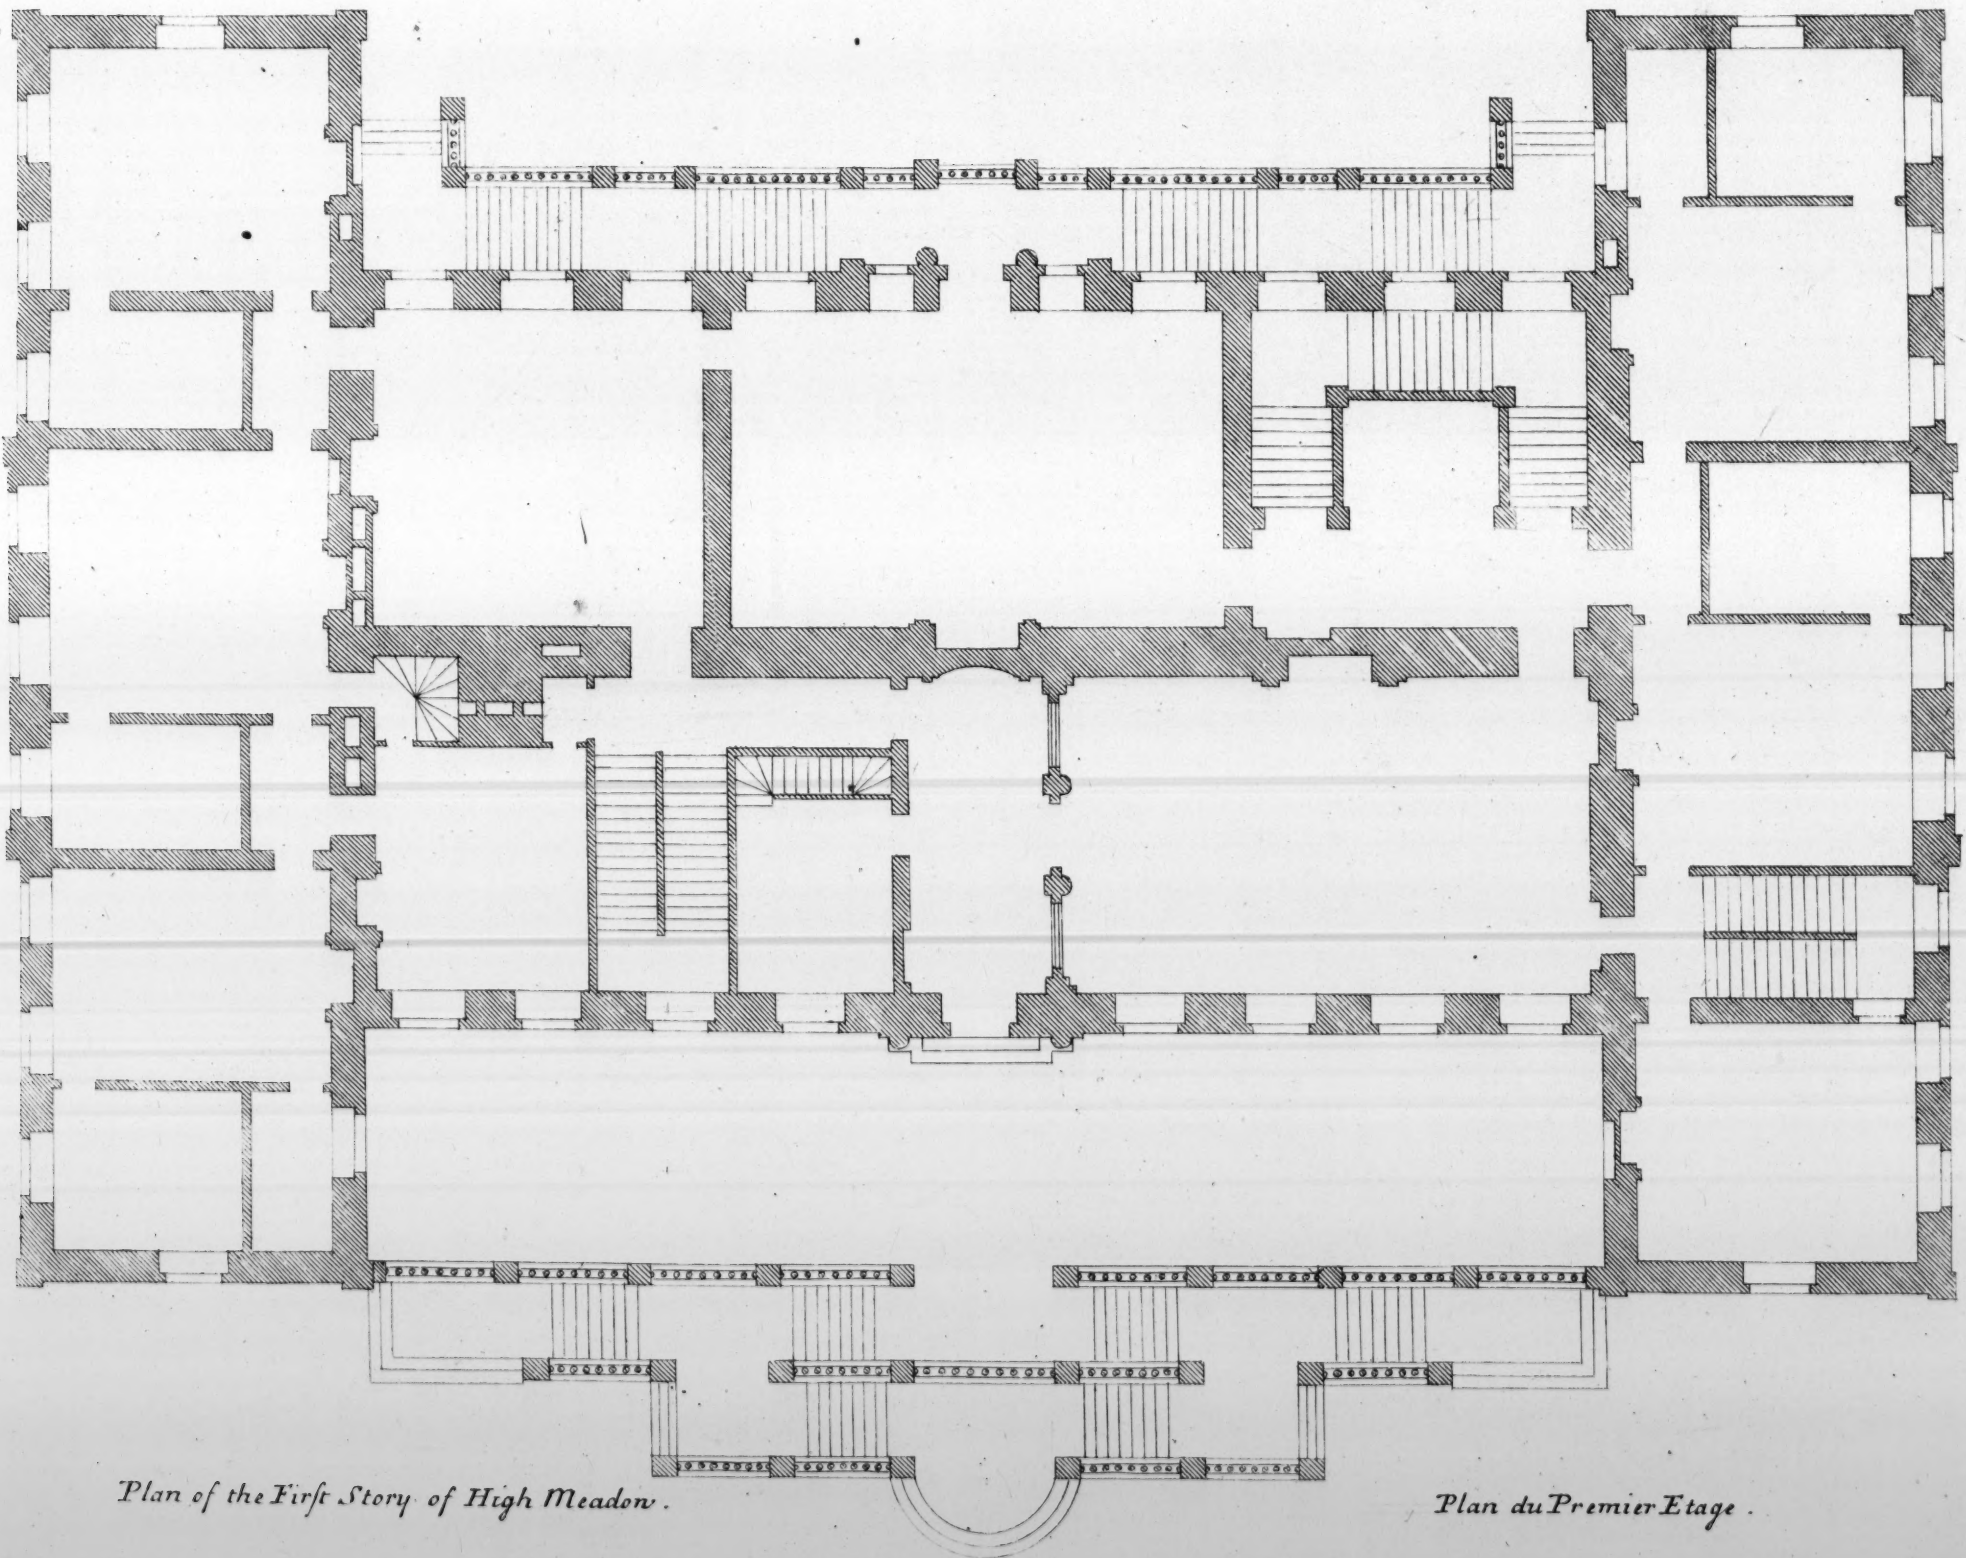

Plan of the First Story of High Meadow.

Plan du Premier Etage.

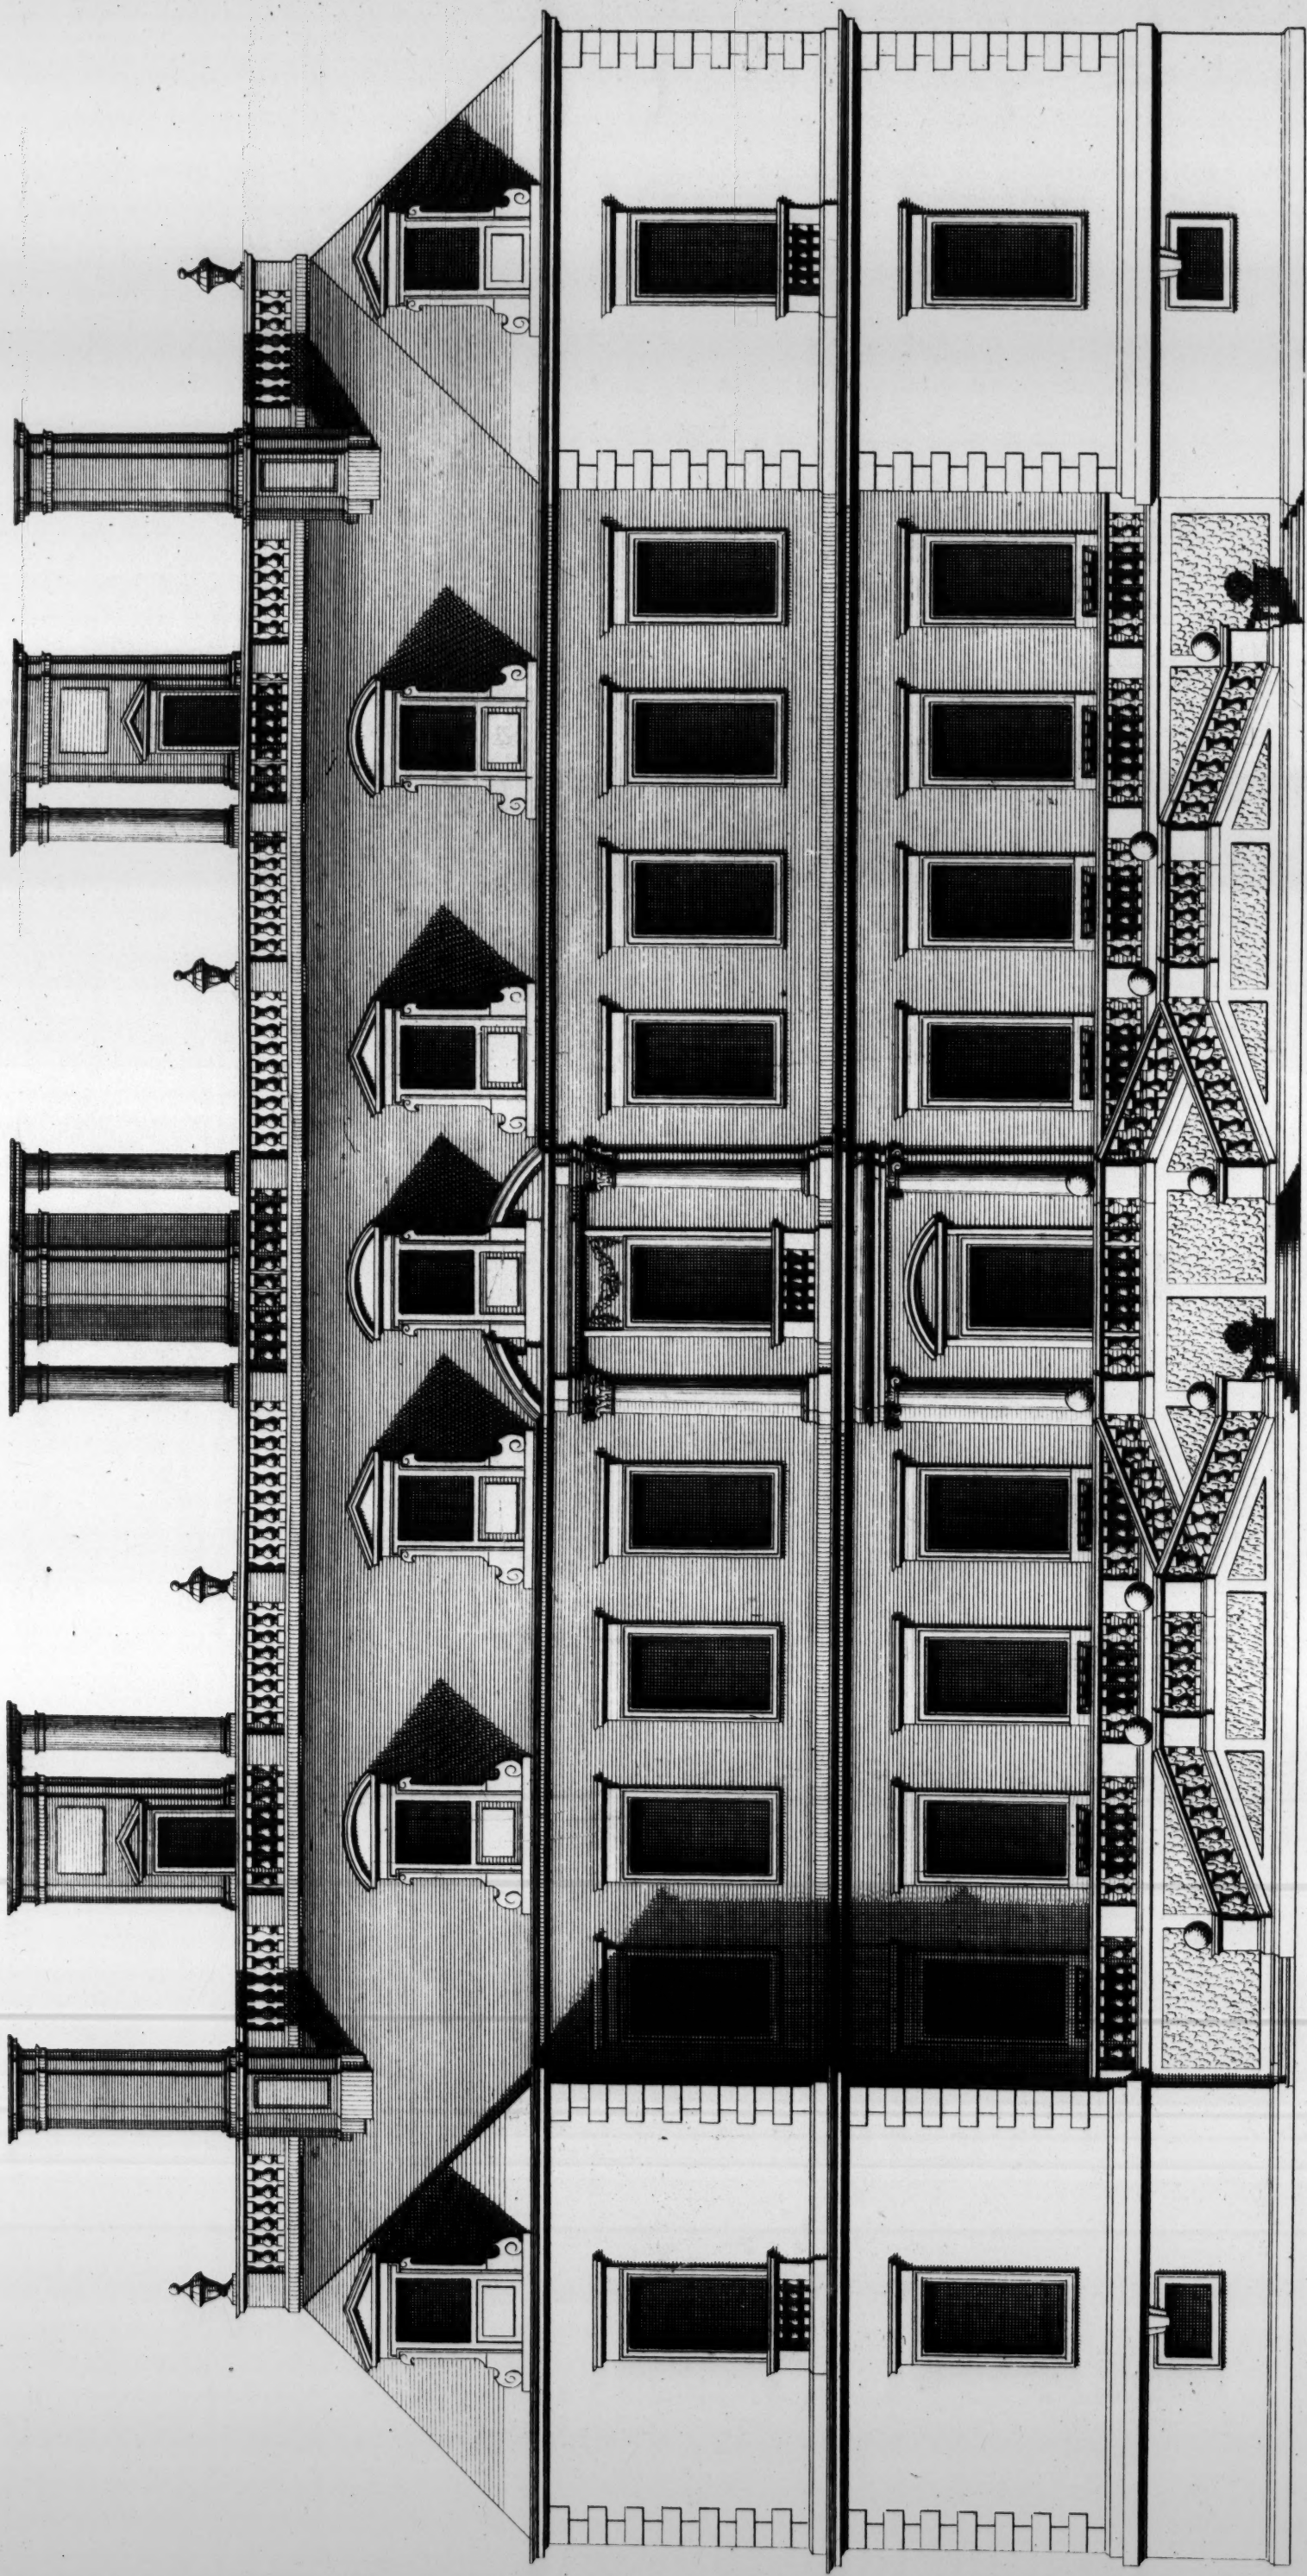

60 Feet

Extends 164


The Elevation of High Meadow in Gloucestershire the Seat of Thomas Gage Esq.

To whom this Plate is most humbly Inscrib'd.

Elevation de la Maison du Monsieur Gage dans la Comté de Gloucester.


Ca: Campbell Delin:

H. Hulstberg Sculp:

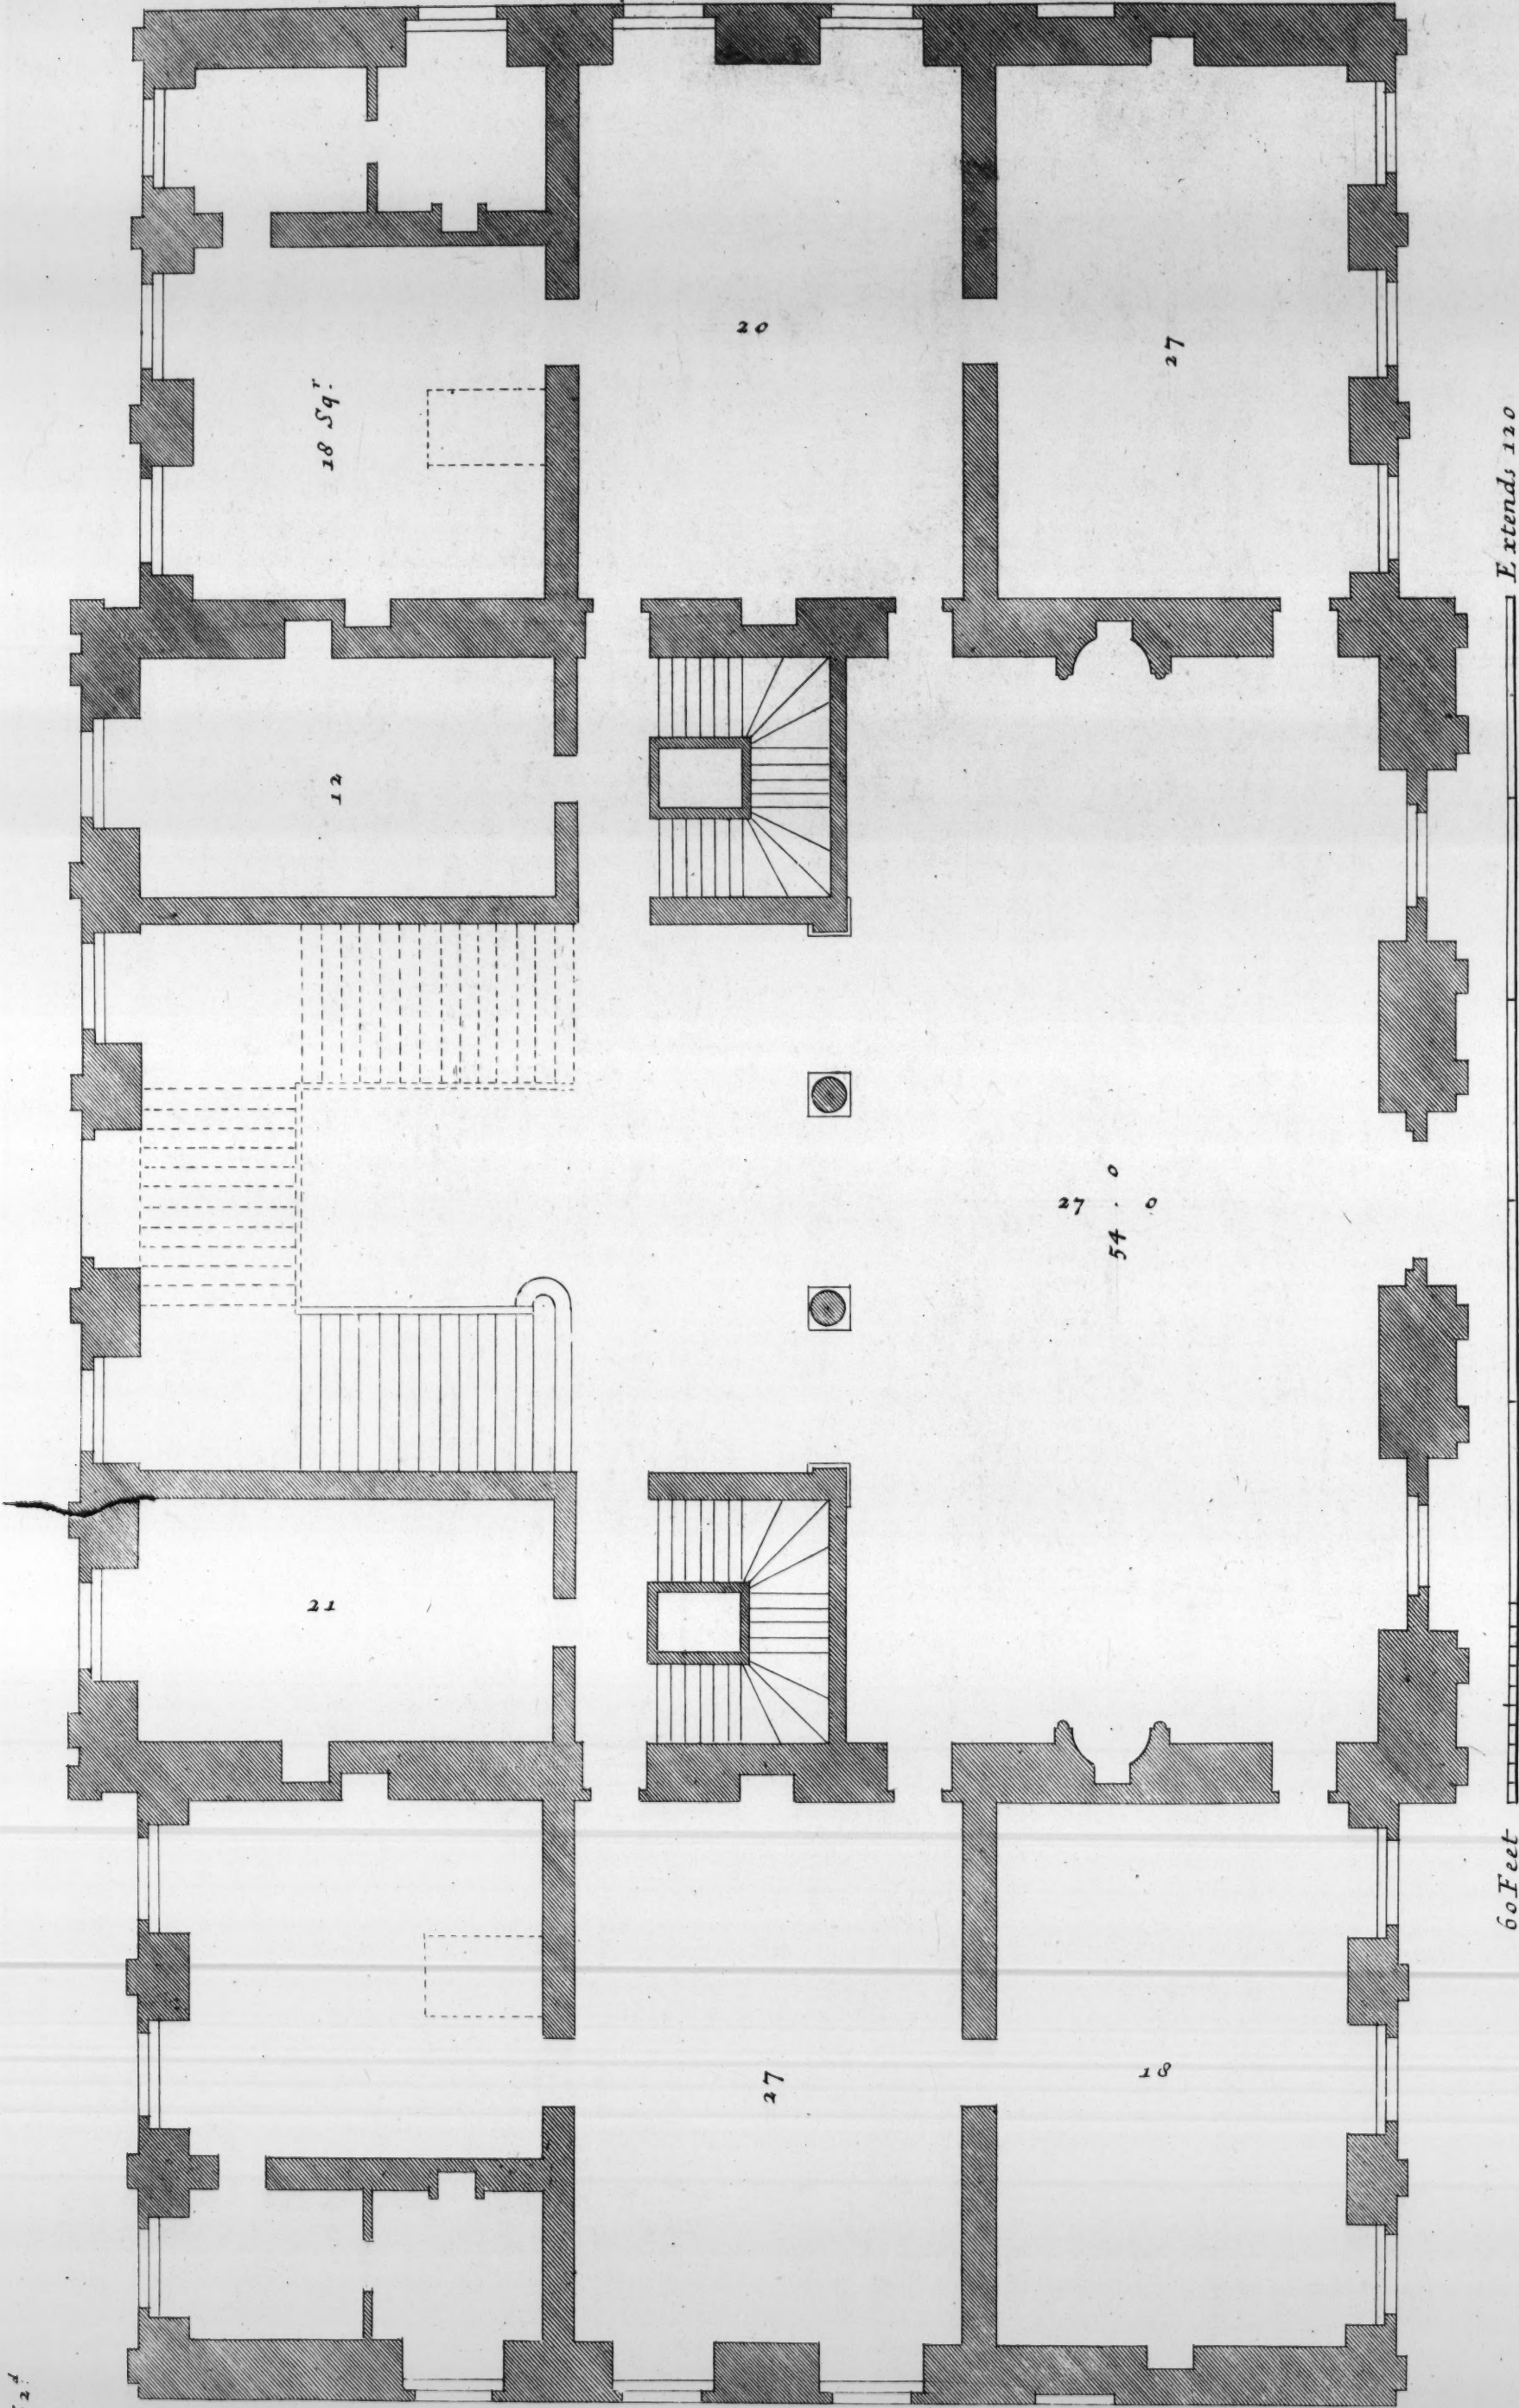

Plan of a New Design for Iobiah Lenkyns Esq. —

Plan du Premier Etage.

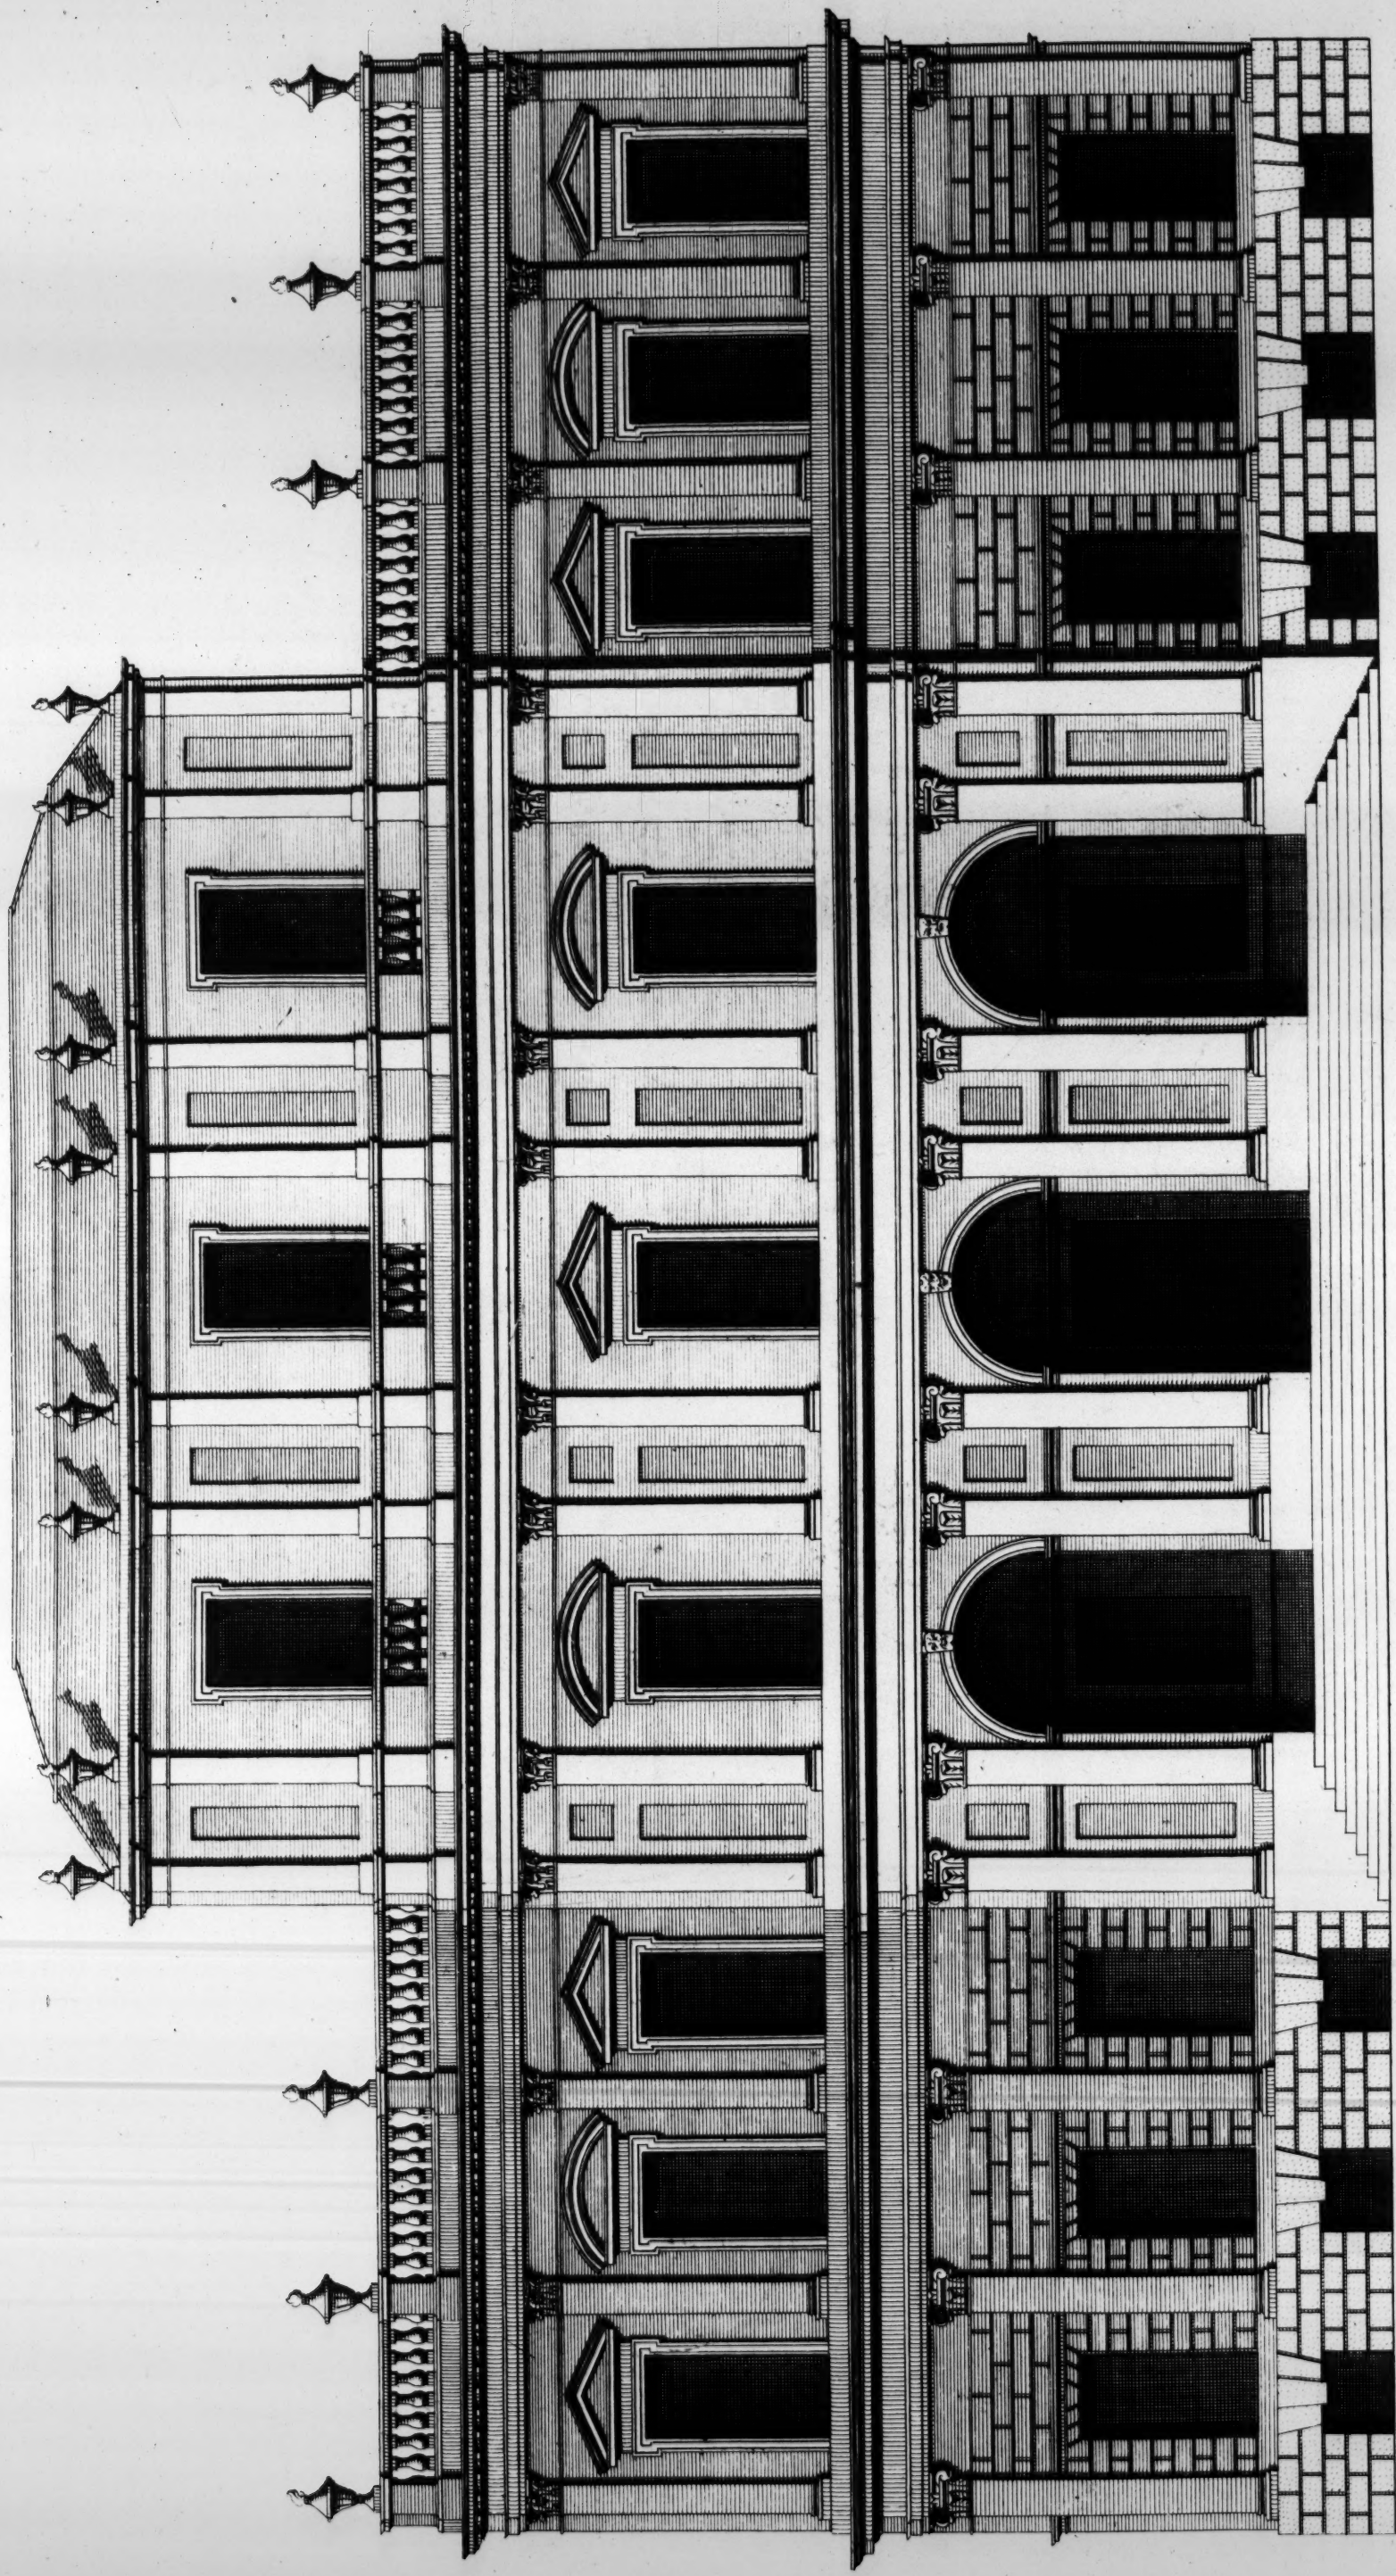


60 Feet ————— Extends 120

*This New Design of my Invention in the Theatrical Stile
Is most humbly Inscrib'd to Tobiah Tenkyns Esq.
Elevation d'un Nouveau Dessein de mon Invention, a la maniere Theatrical.*

Ca. Campbell Invr. Del.

III Hulsburgh Sc.

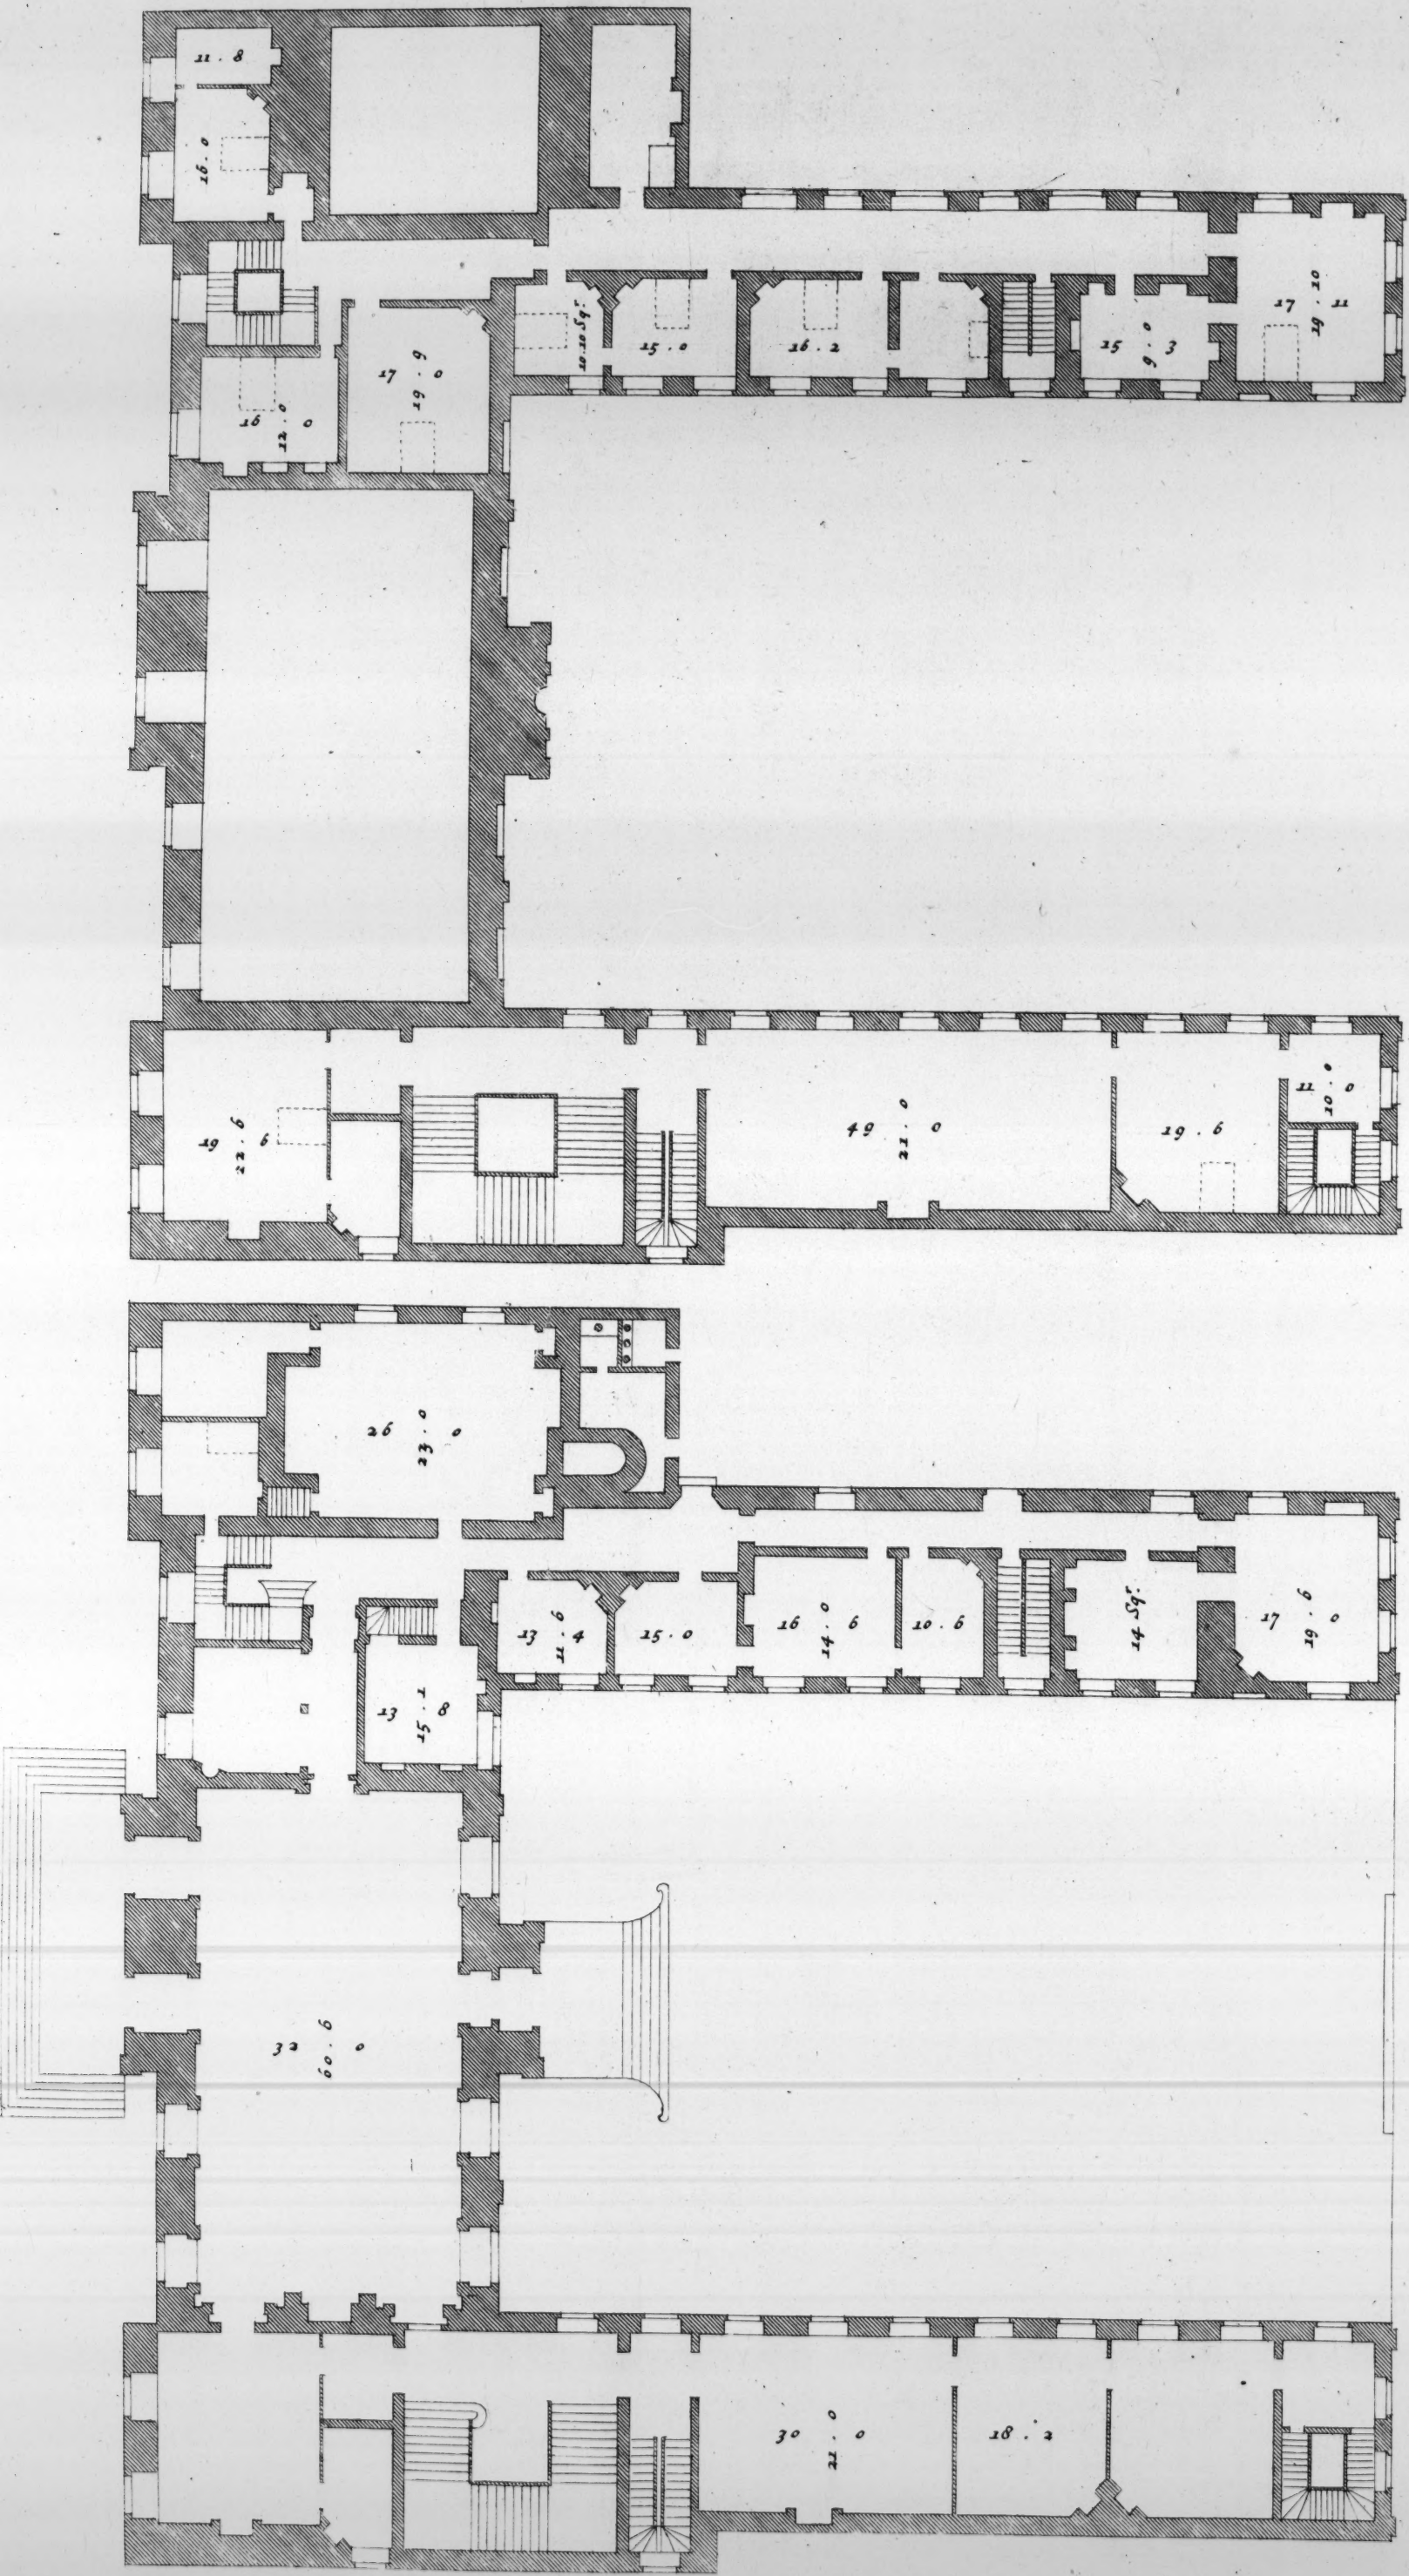

Plan of the Second Story.

Plan du Second Etage.

100 Feet.

Extends 148.

Plan of the First Story of Beddington Place.

Plan du Premier Etage.



60 Feet  Extends 125

*The West prospect of Beddington Place in Surrey, the Seat of Sir Nicholas Carew Bart
to whom this Plate is most humbly Inscrib'd.*

Elevation Occidentale de la Maison de Beddington dans la Comté de Surrey.

C. Campbell Delin.

H. Hulßbergh Sculp.




60 Feet  Extends 148

*The East Prospect to the gardens of Beddington Place in Surrey.
is most humbly Inscrib'd to The Lady Carew.*

Elevation Orientale de la Maison de Beddington dans la Comté de Surrey.



C. Campbell Delin.

H. Hulstberg Sculp.

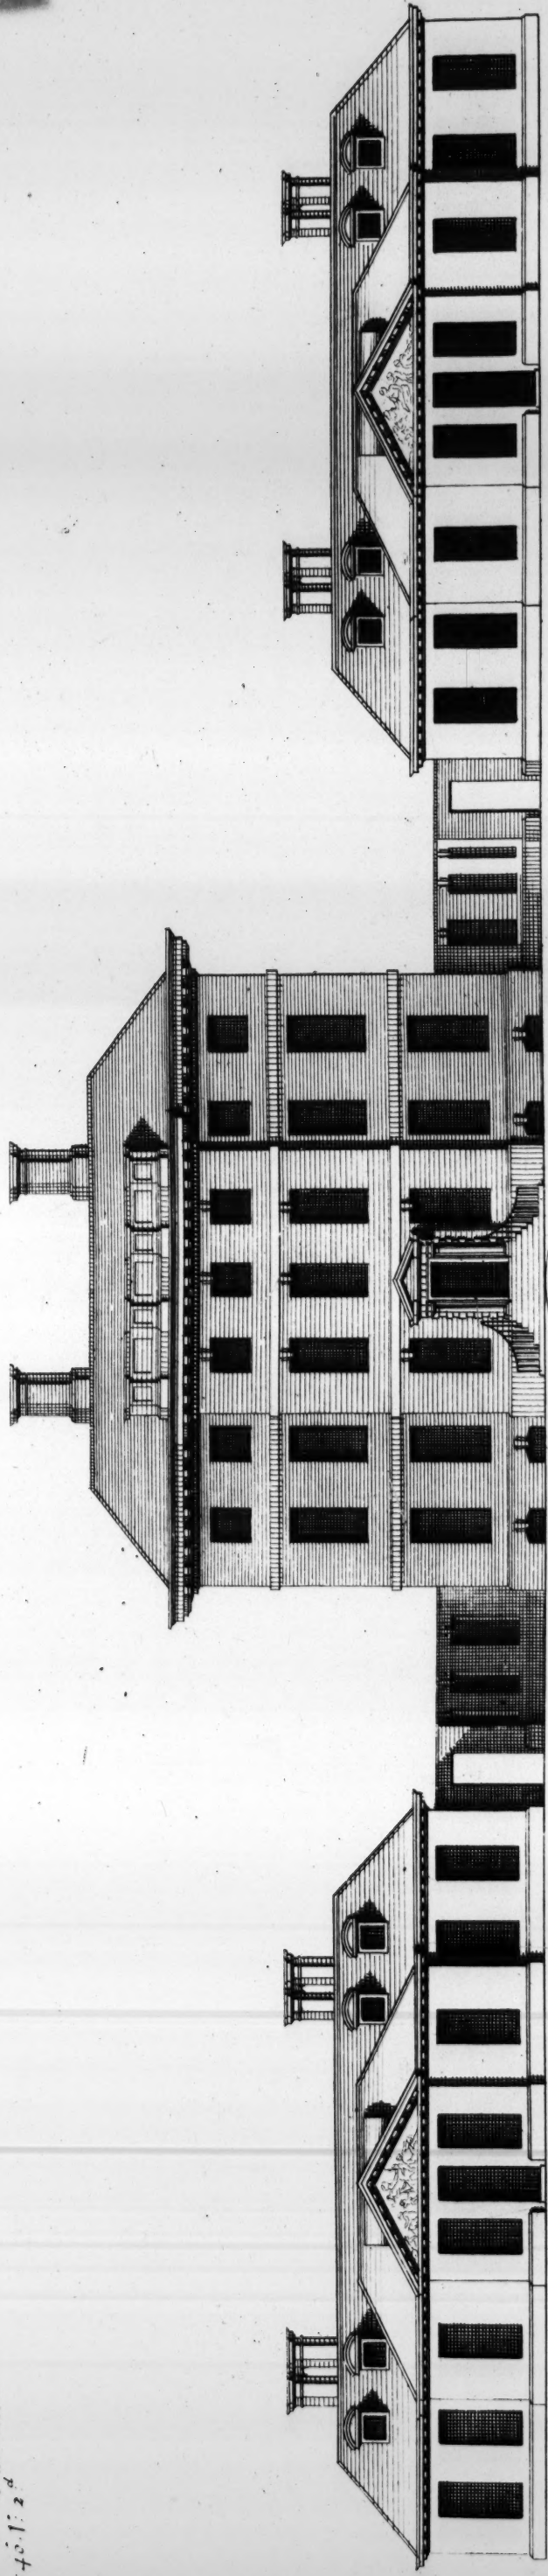


The Elevation of Roger Hudson Esq. his house at Sunbury in the County of Surrey
to whom this Plate is most humbly Inscrib'd.

Elevation de la Maison du Monsieur Hudson a Sunbury dans
la Comté de Surrey

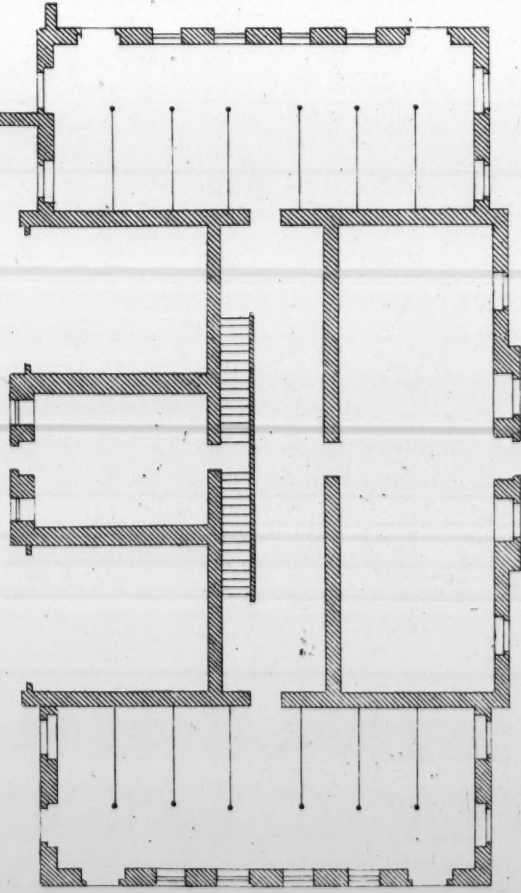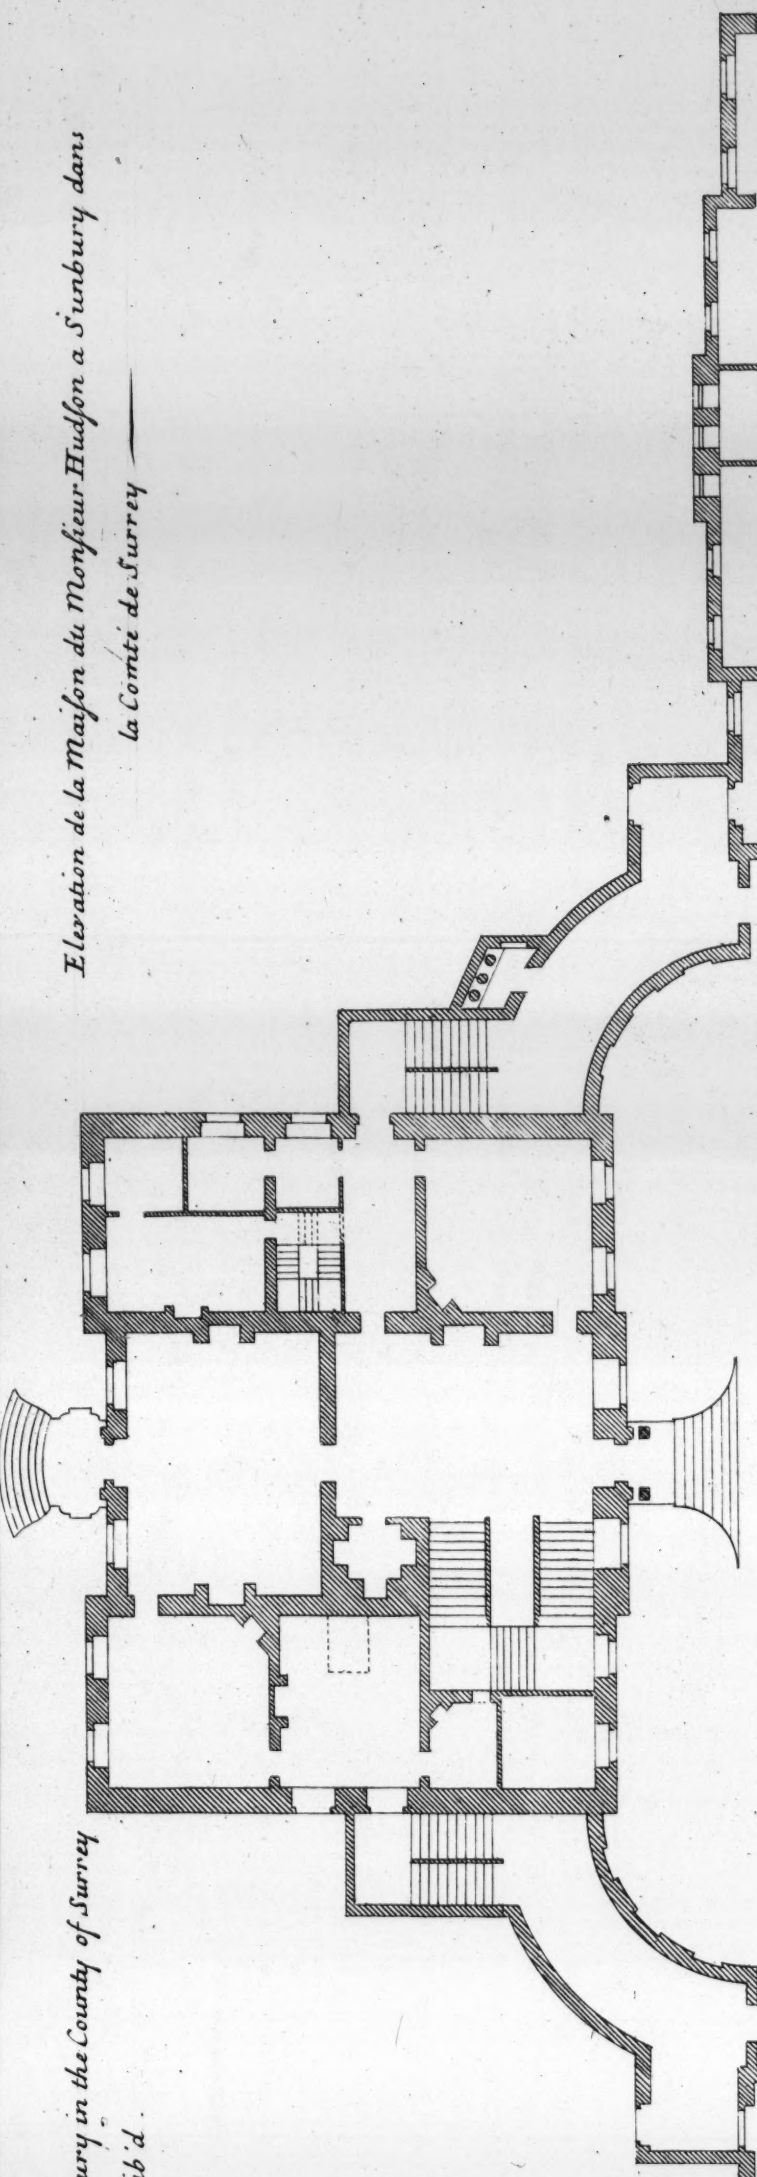

General Plan

Ca: Campbell Nolin:

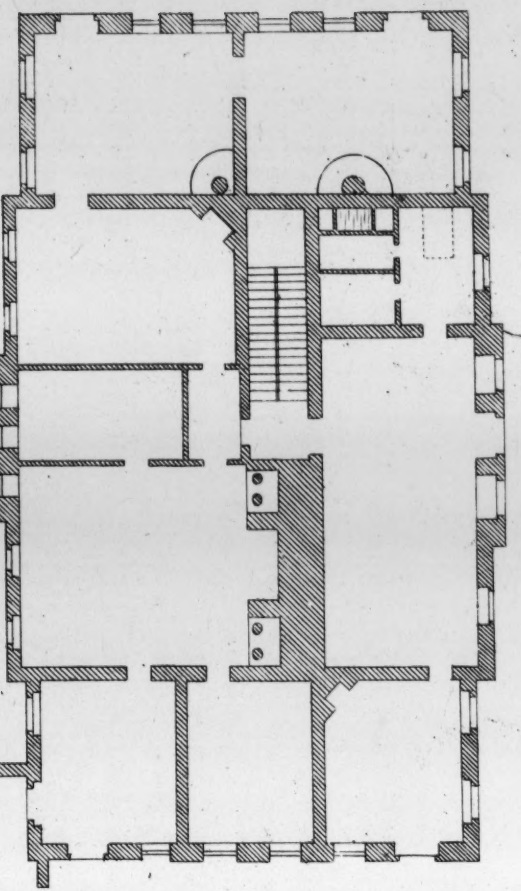


Plan General

H. Hulburgh Sculp:

60 Feet


Extends 310

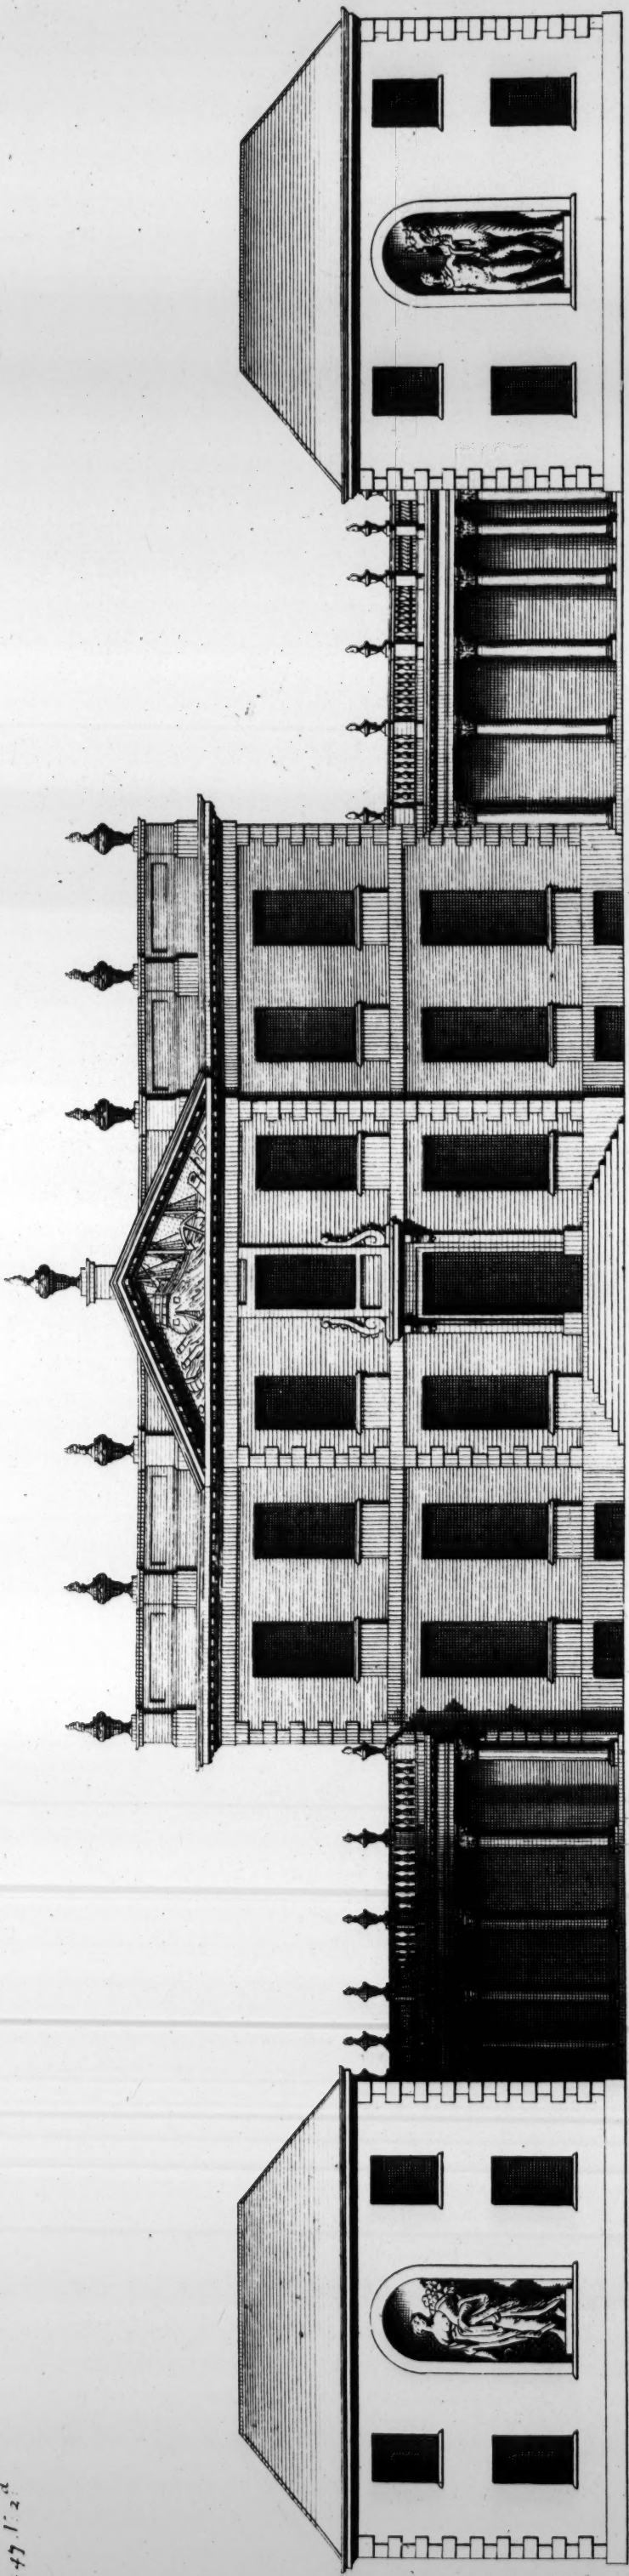

The Elevation of John Waller Esq. his House in Beaconsfield in Buckinghamshire, called
Gregories, to whom this Plate is most humbly Inscrib'd.

Elevation de la Maison du Mr. Waller a Beaconsfield dans la Comté de Buckingham.
apellé Gregories.
a Scale of 50 Feet.

Extends 190.

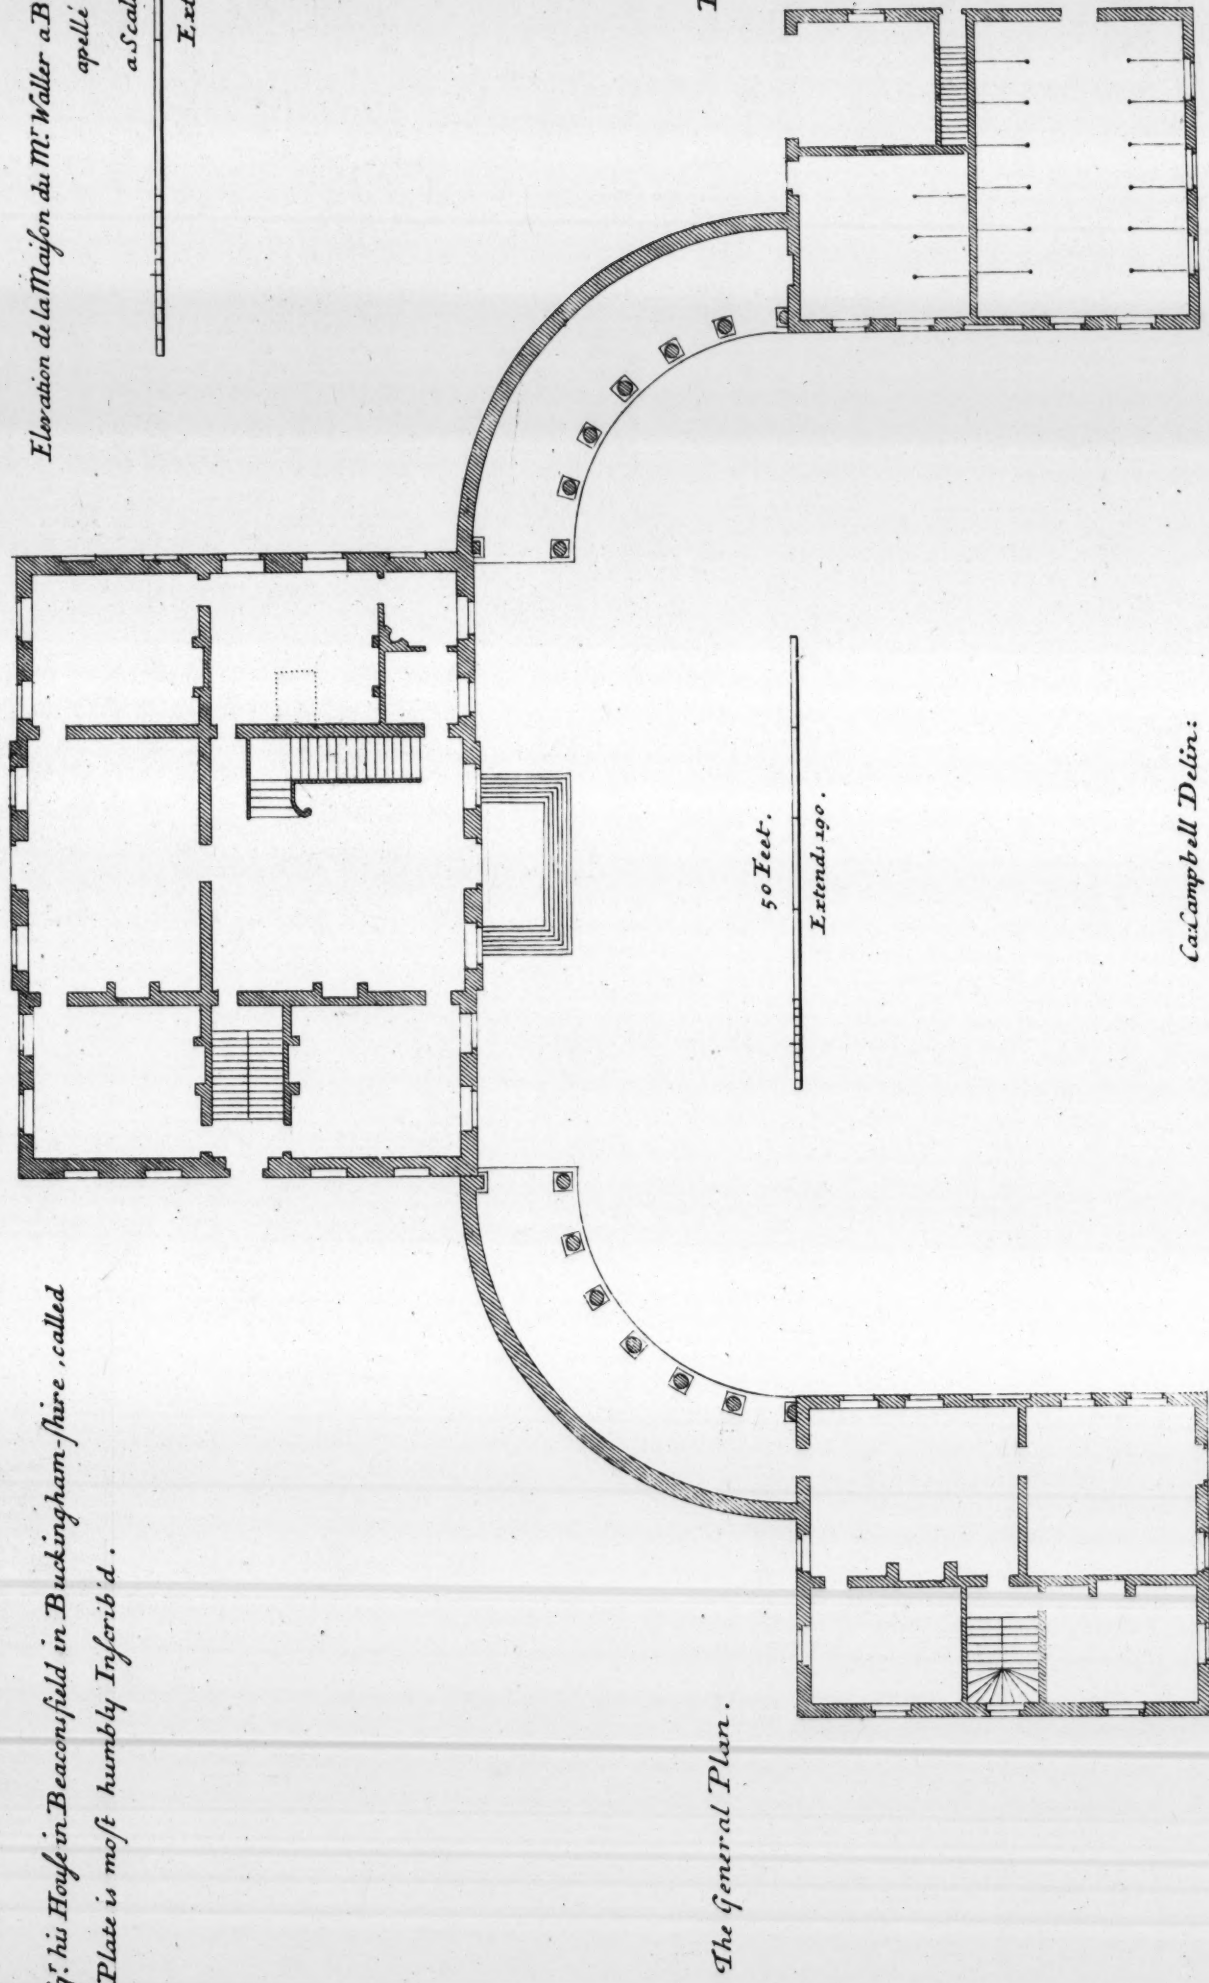

The General Plan.


Plan General.

50 Feet.
Extends 190.


Shewn: Milner Esq. Insr.


Ca. Campbell Delin.

H. Hulburgh Sculp.

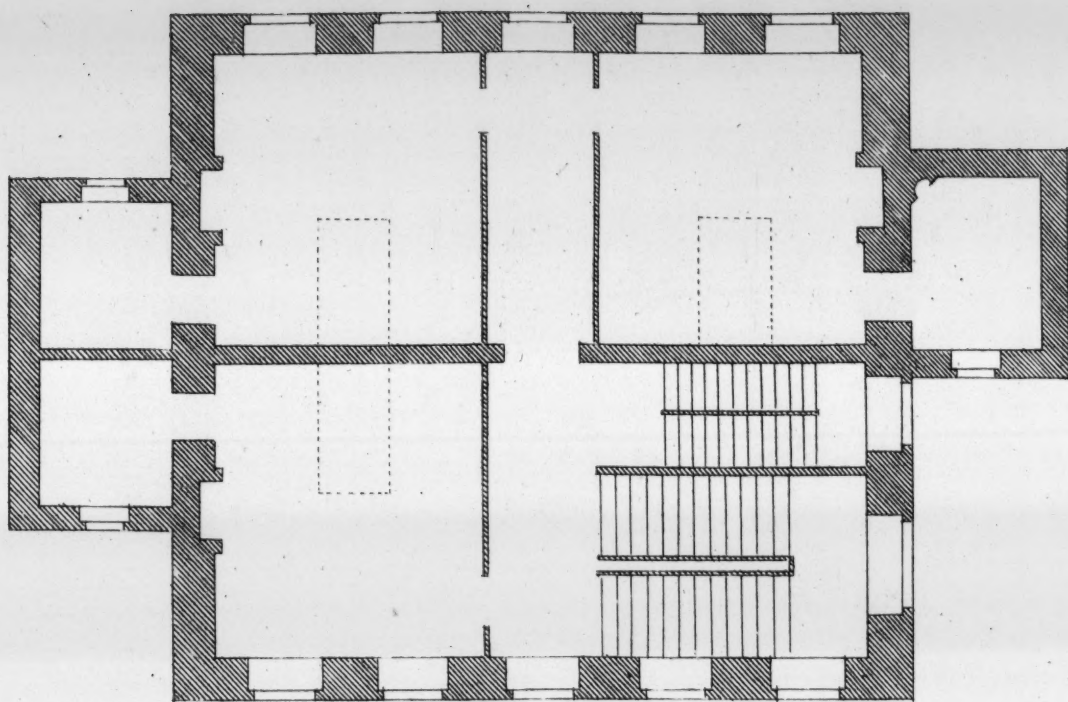


Plan of the Chamber Floor .
Plan du Second Etage .

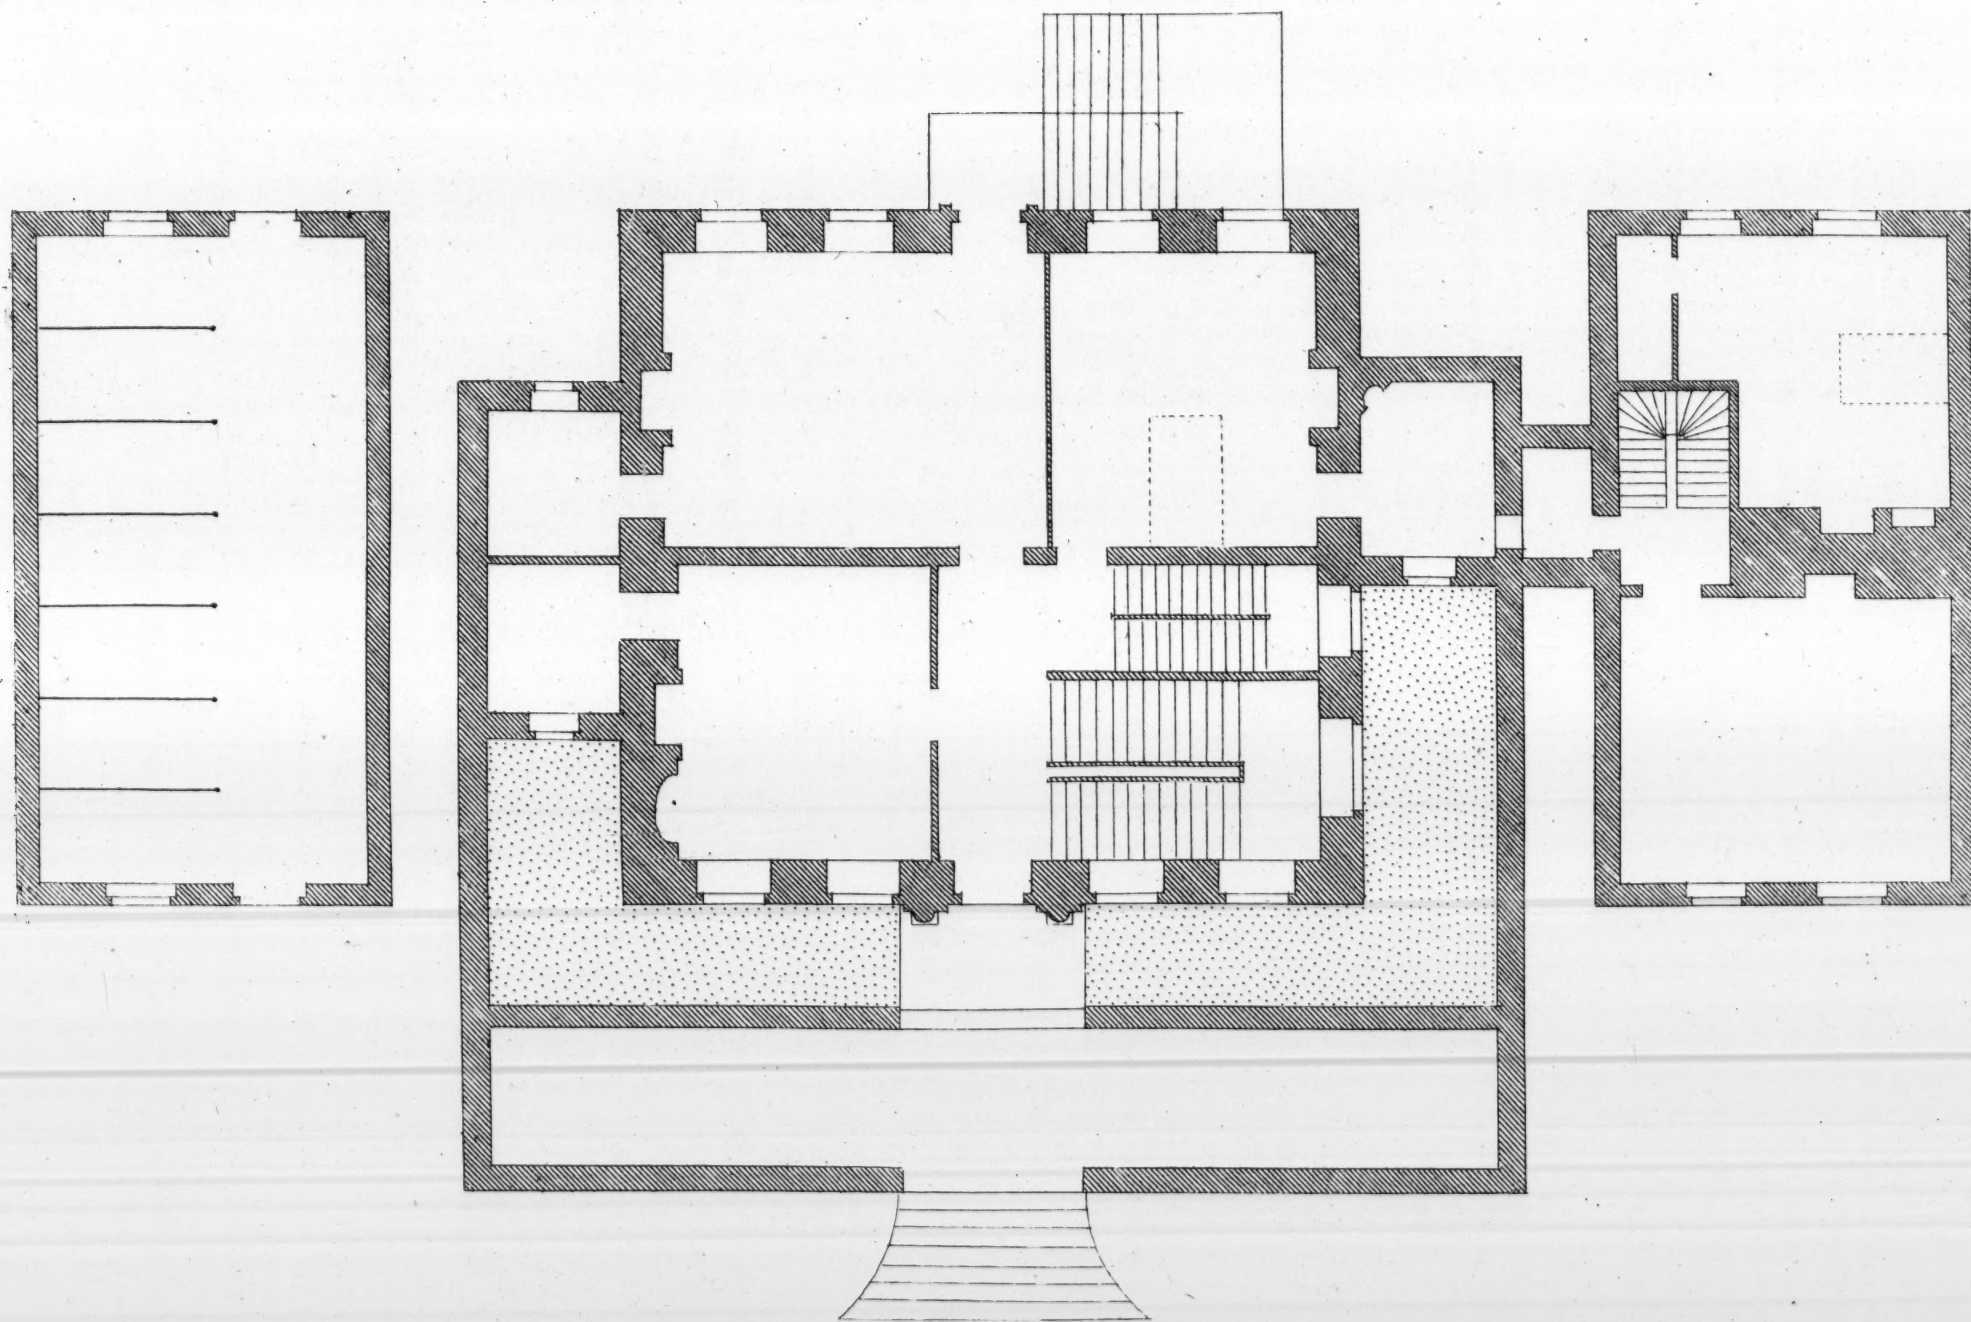

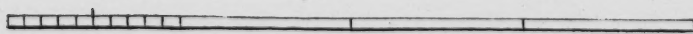40 Feet  Extends 114

General Plan of Mr. Rooth's house at Epsom .
Plan General de la Maison du Monsieur Rooth .

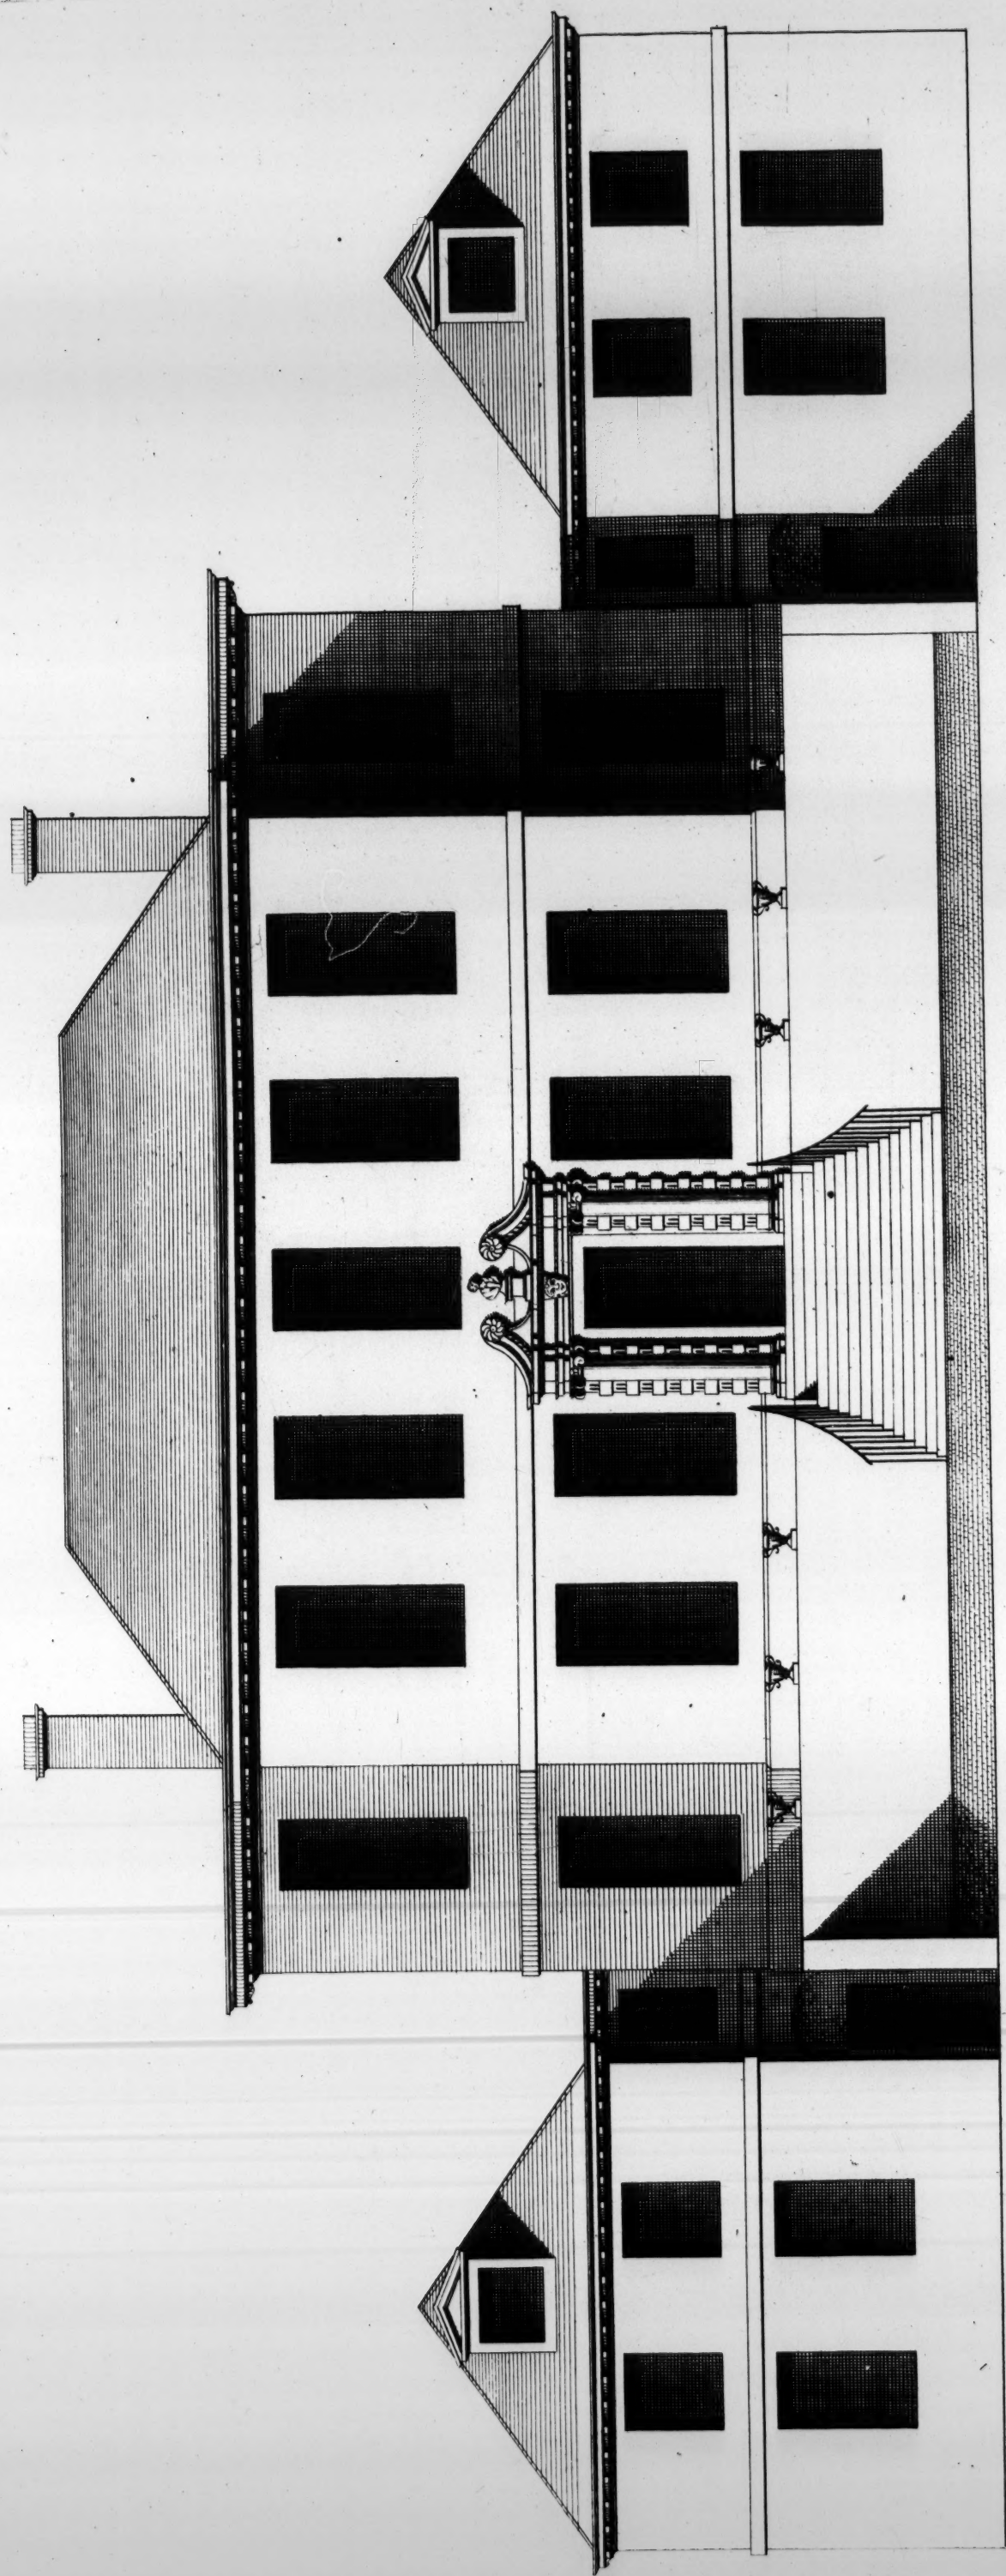


40 Feet  Extends 114

*The Elevation of Richard Rooth Esq^r his House at Epsom in Surrey -
to whom this Plate is most humbly Inscr^{ib}d.*

Elevation de la Maison du Monsieur Rooth a Epsom dans la Comté de Surrey.


J. Campbell Delin.

H. Hulstburgh Sculp.

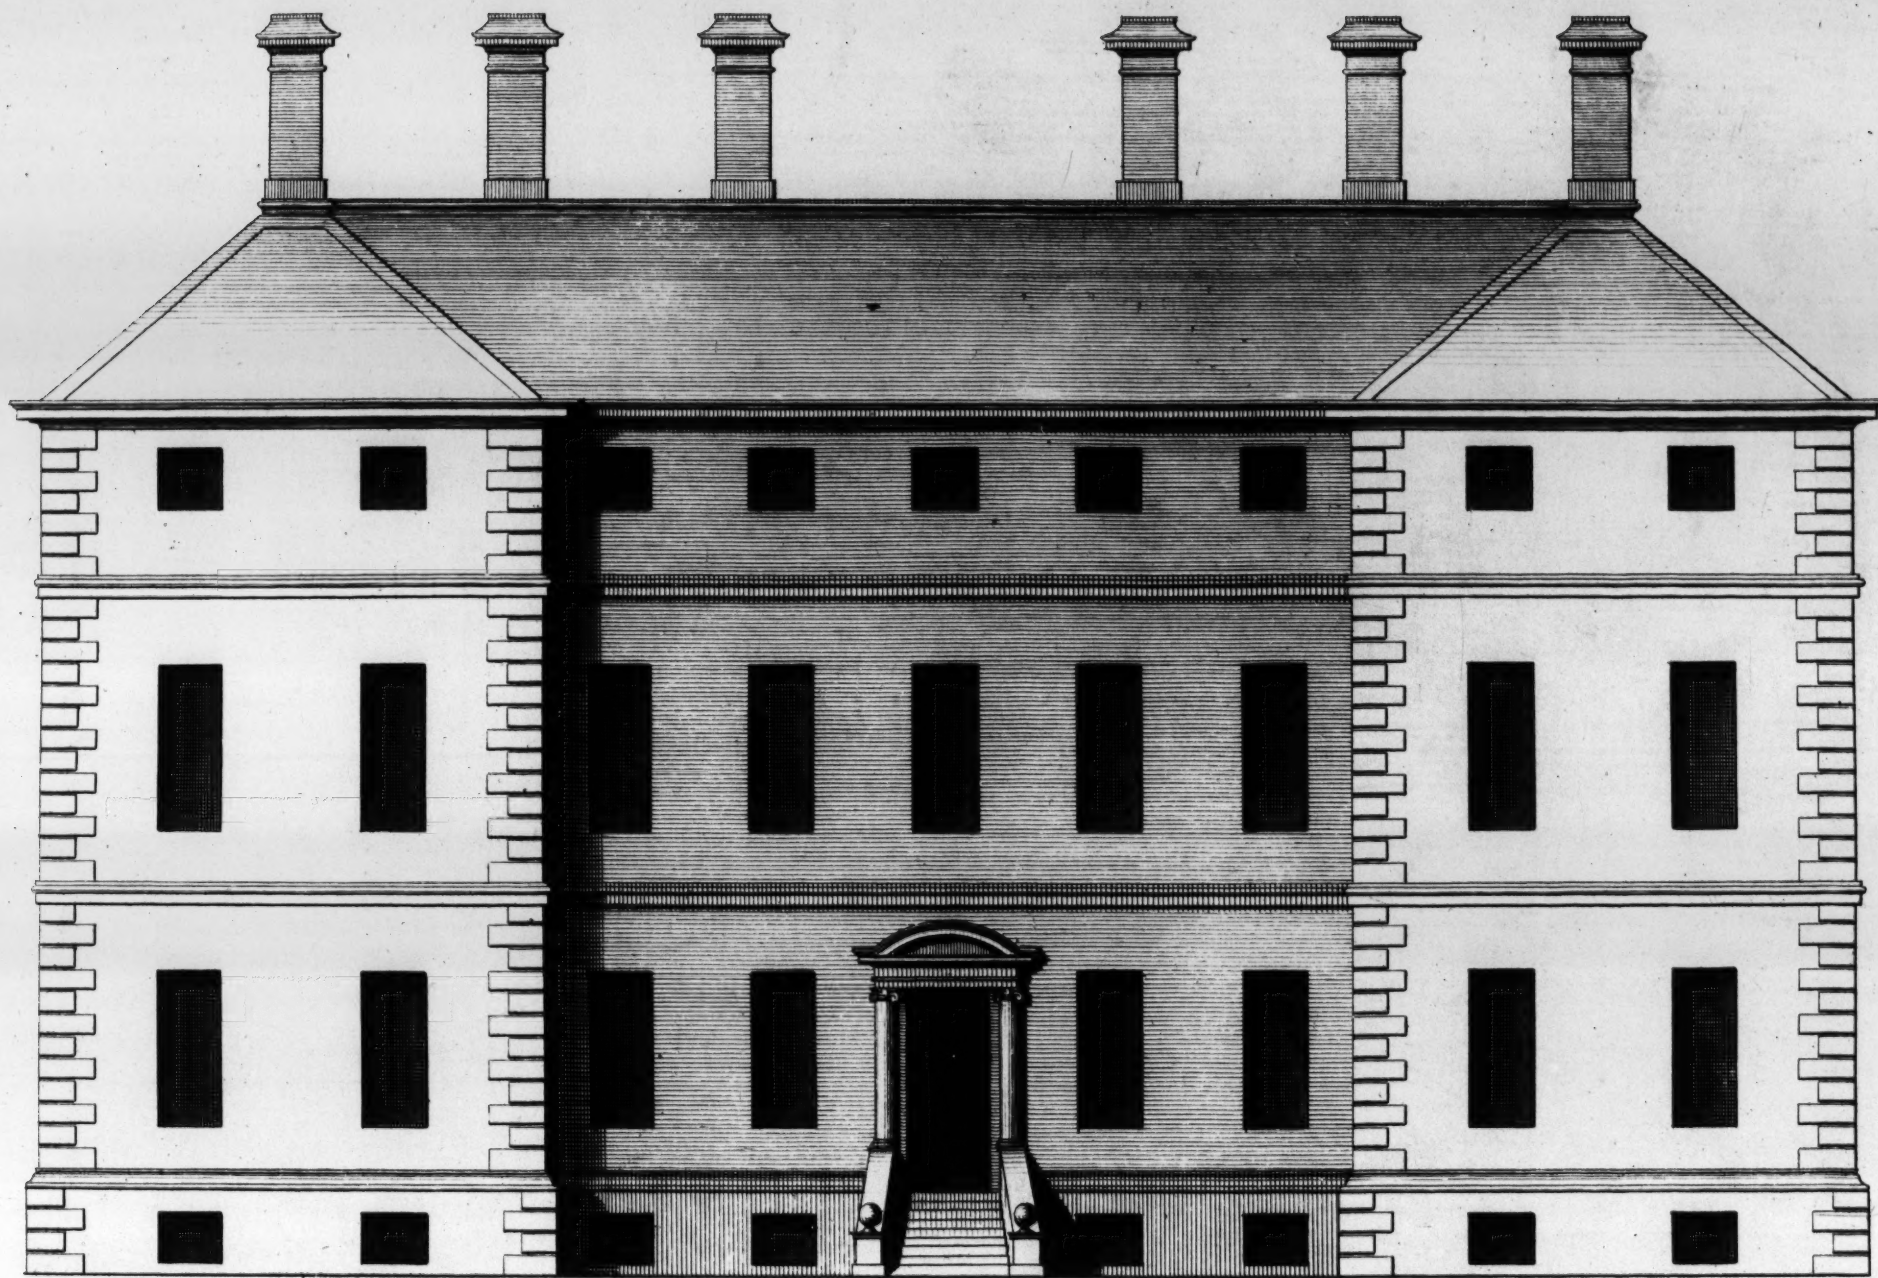


*The Elevation of Melvin house in the Shire of Fyfe in Scotland the Seat of the R^t Hon^{ble} the Earl of Leven —
to whom this Plate is most humbly Inscribed.*


Elevation de la Maison de Melvin dans la Comté de Fyfe en Ecosse.

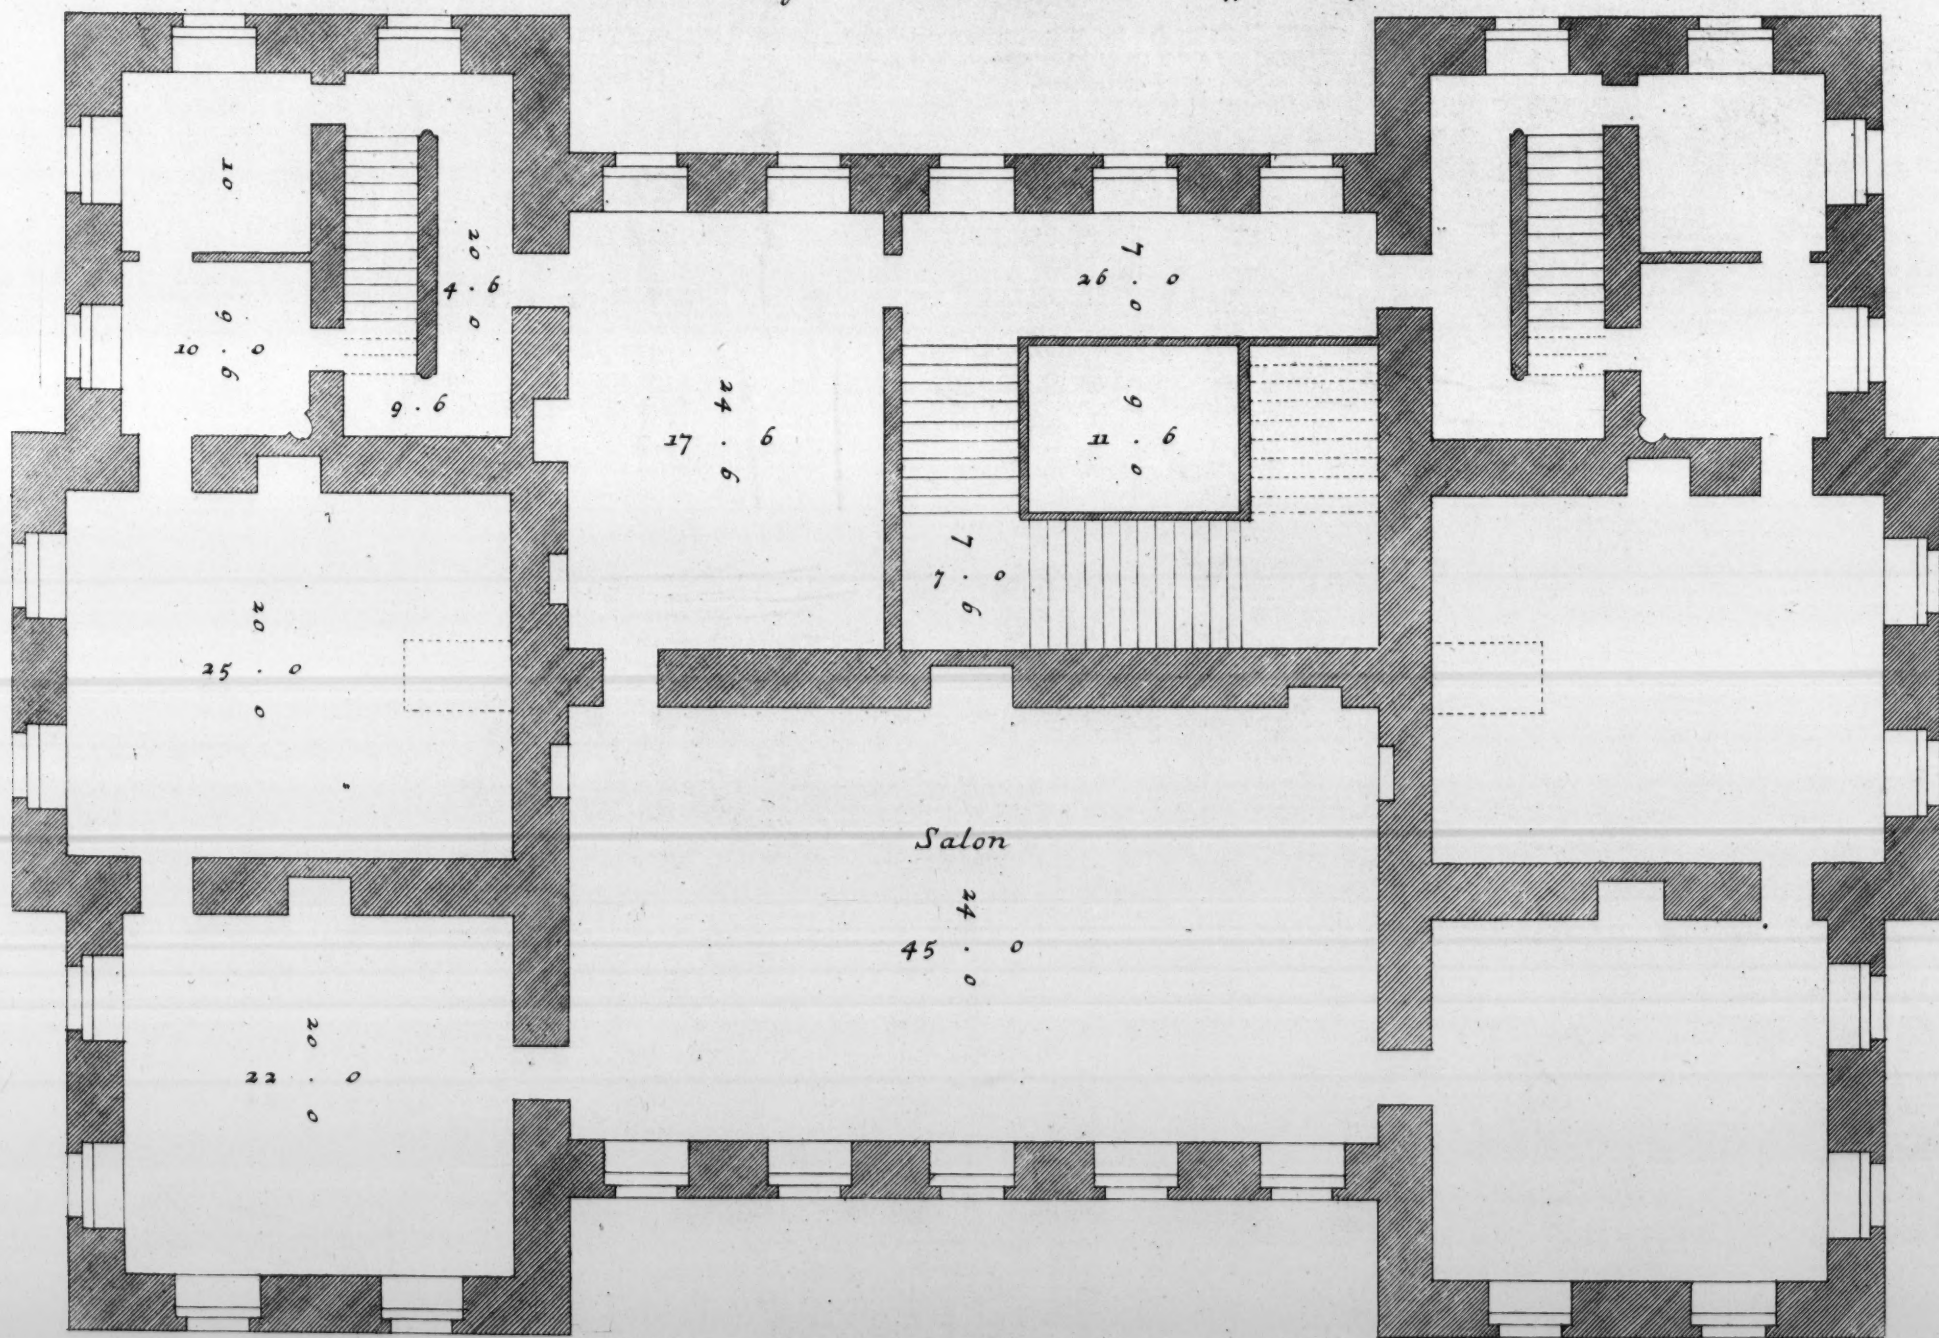

40 Feet ————— Extends 100


*Plan of the principal Floor .
Plan du principal Etage .*

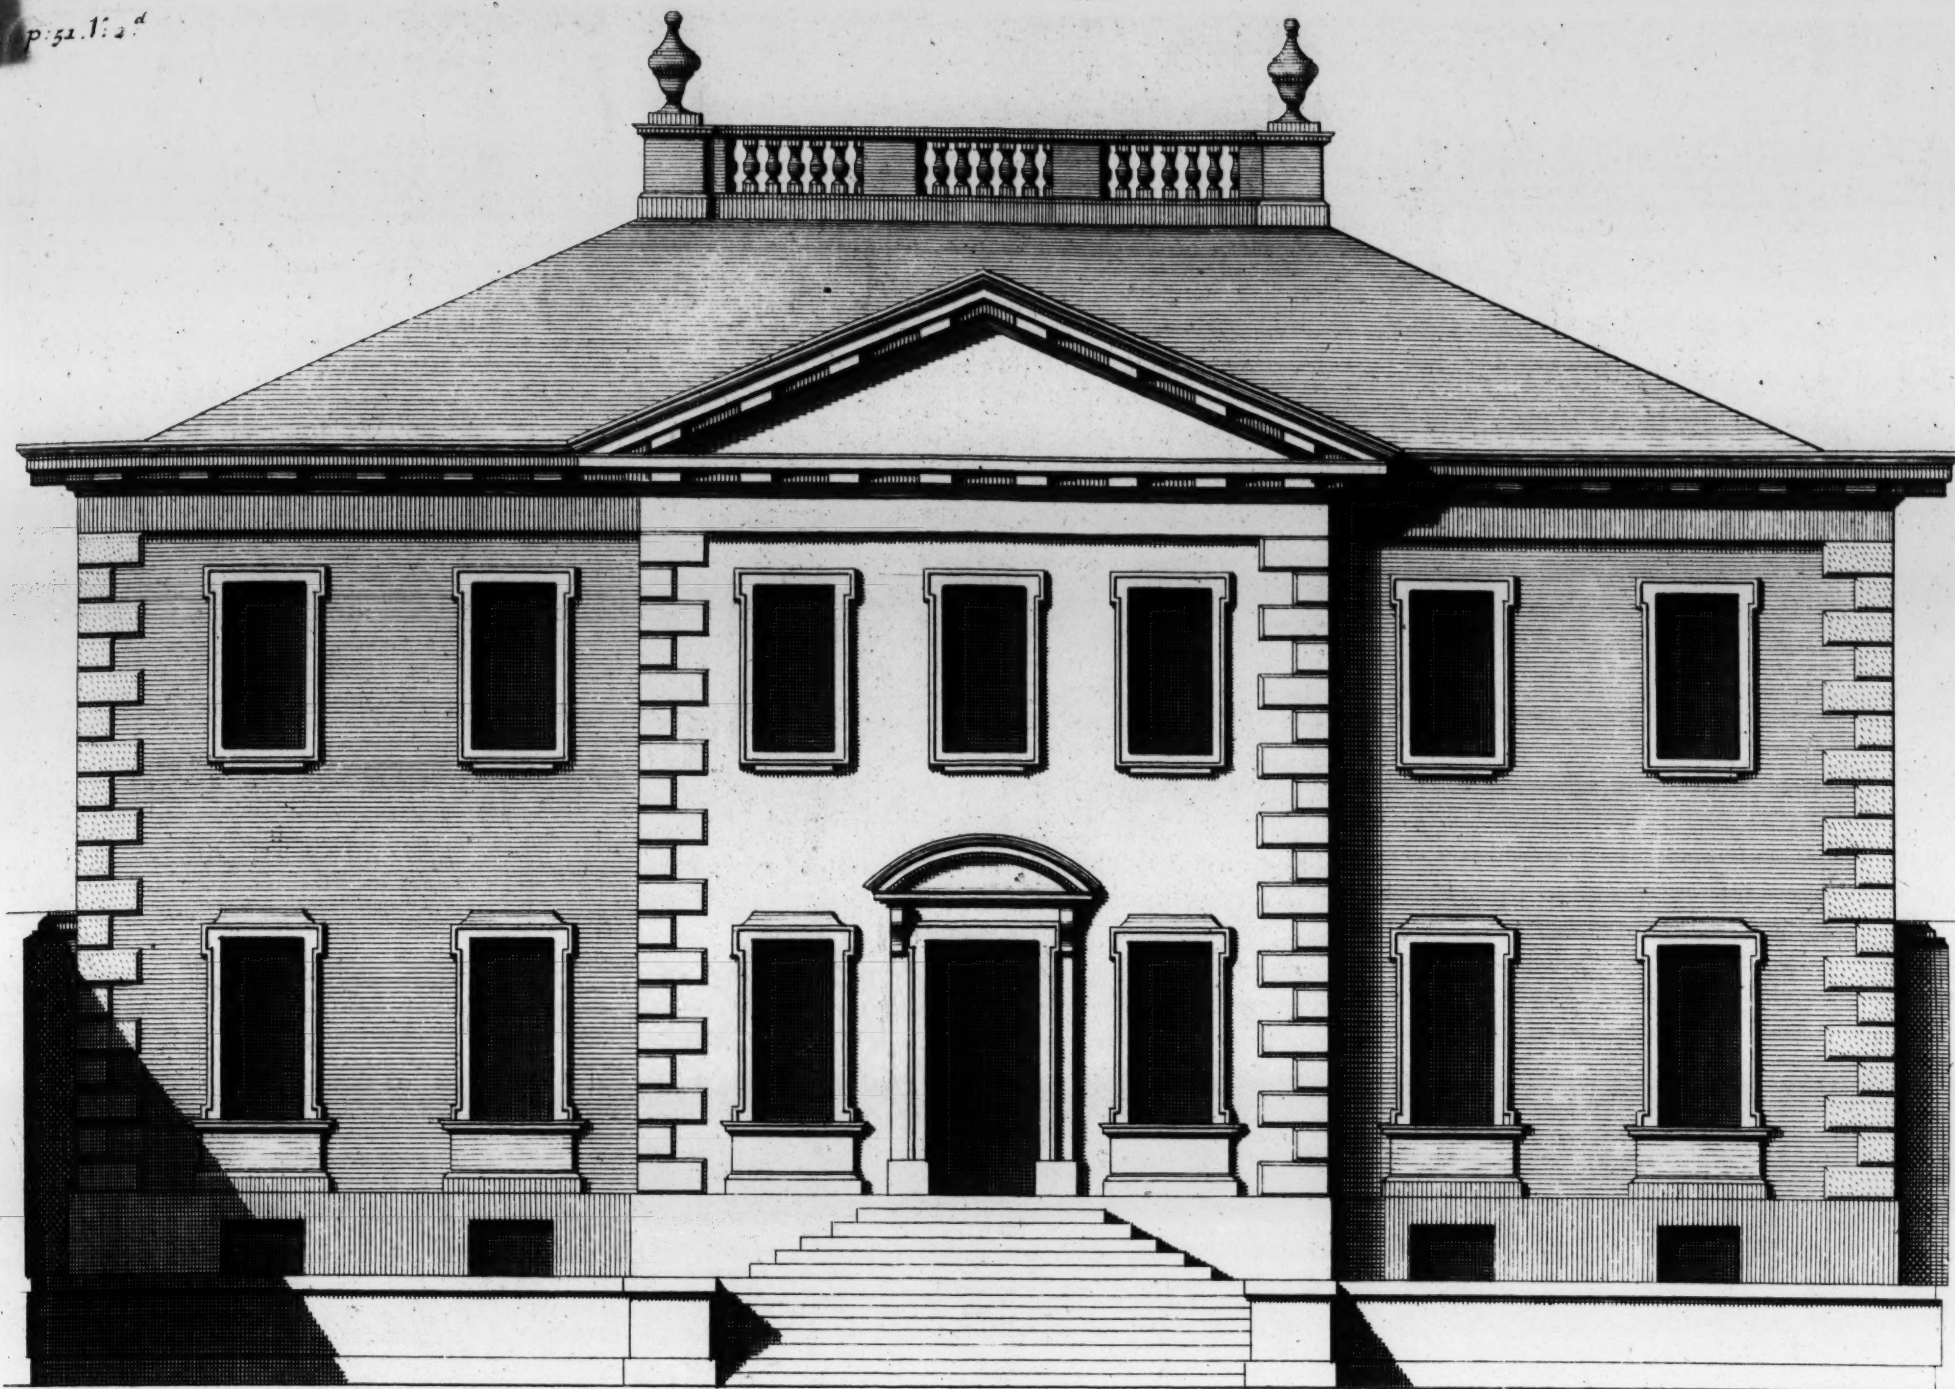


40 Feet  Extends 66


*The Elevation of Daniel Campbell of Shanfield Esq^r his house in the City of Glasgow in Scotland .
to whom this Plate is most humbly Inscr^{ib}d.*

Elevation de la Maison du M^r Campbell Sieur de Shanfield a Glasgow en Ecosse .

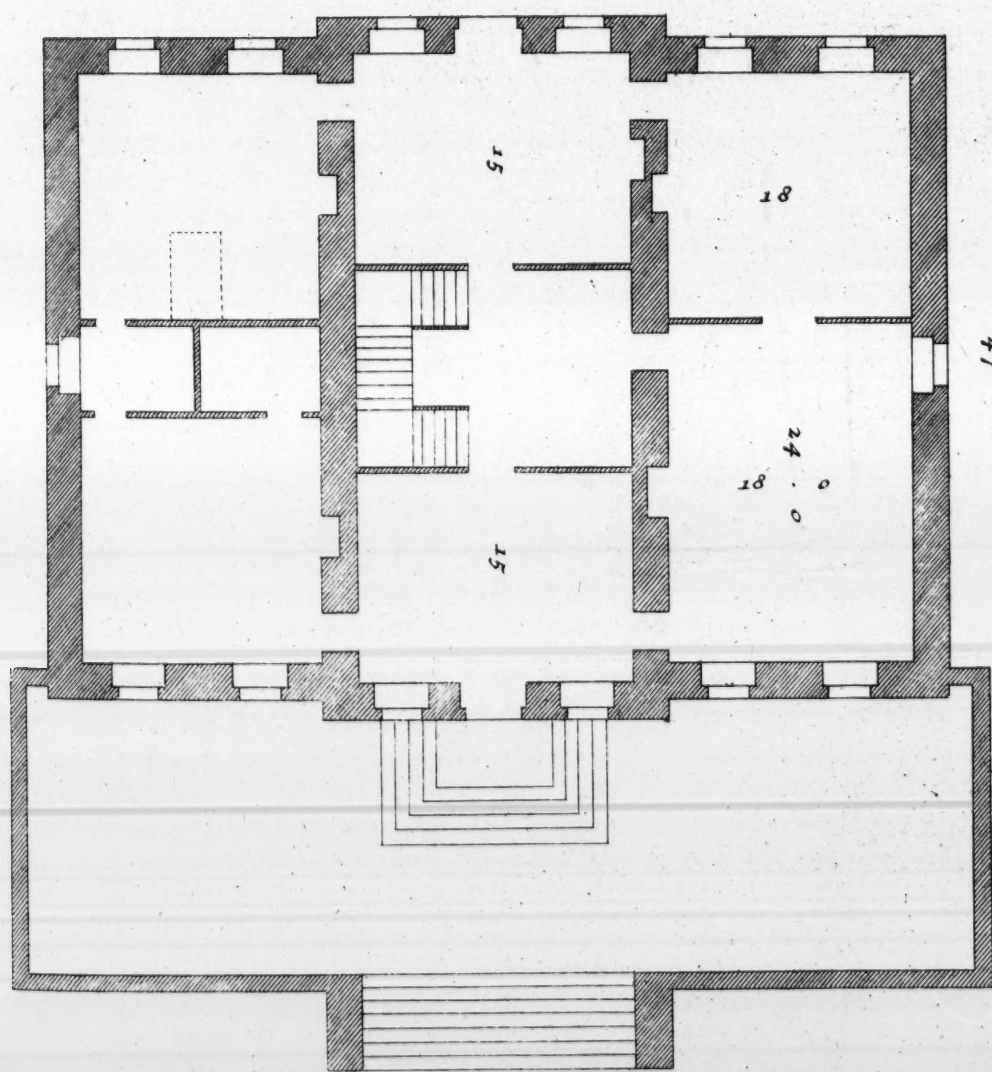


*Plan of the Principal Floor.
Plan du Principal Etage .*

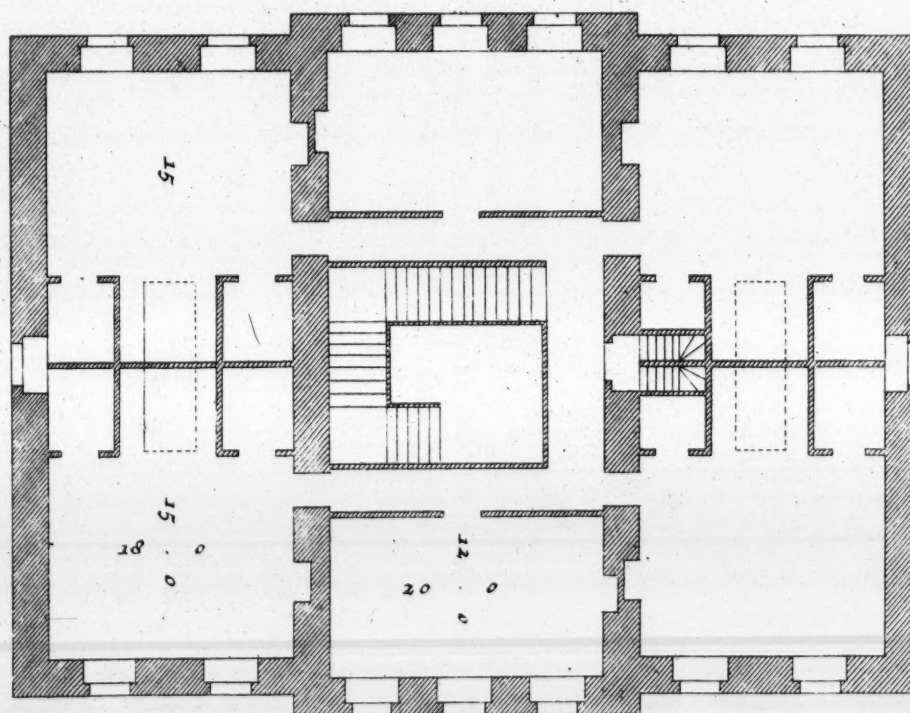

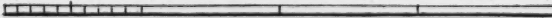40 Feet  Extends 66


Plan of the Chamber Floor .

Plan du Second Etage .

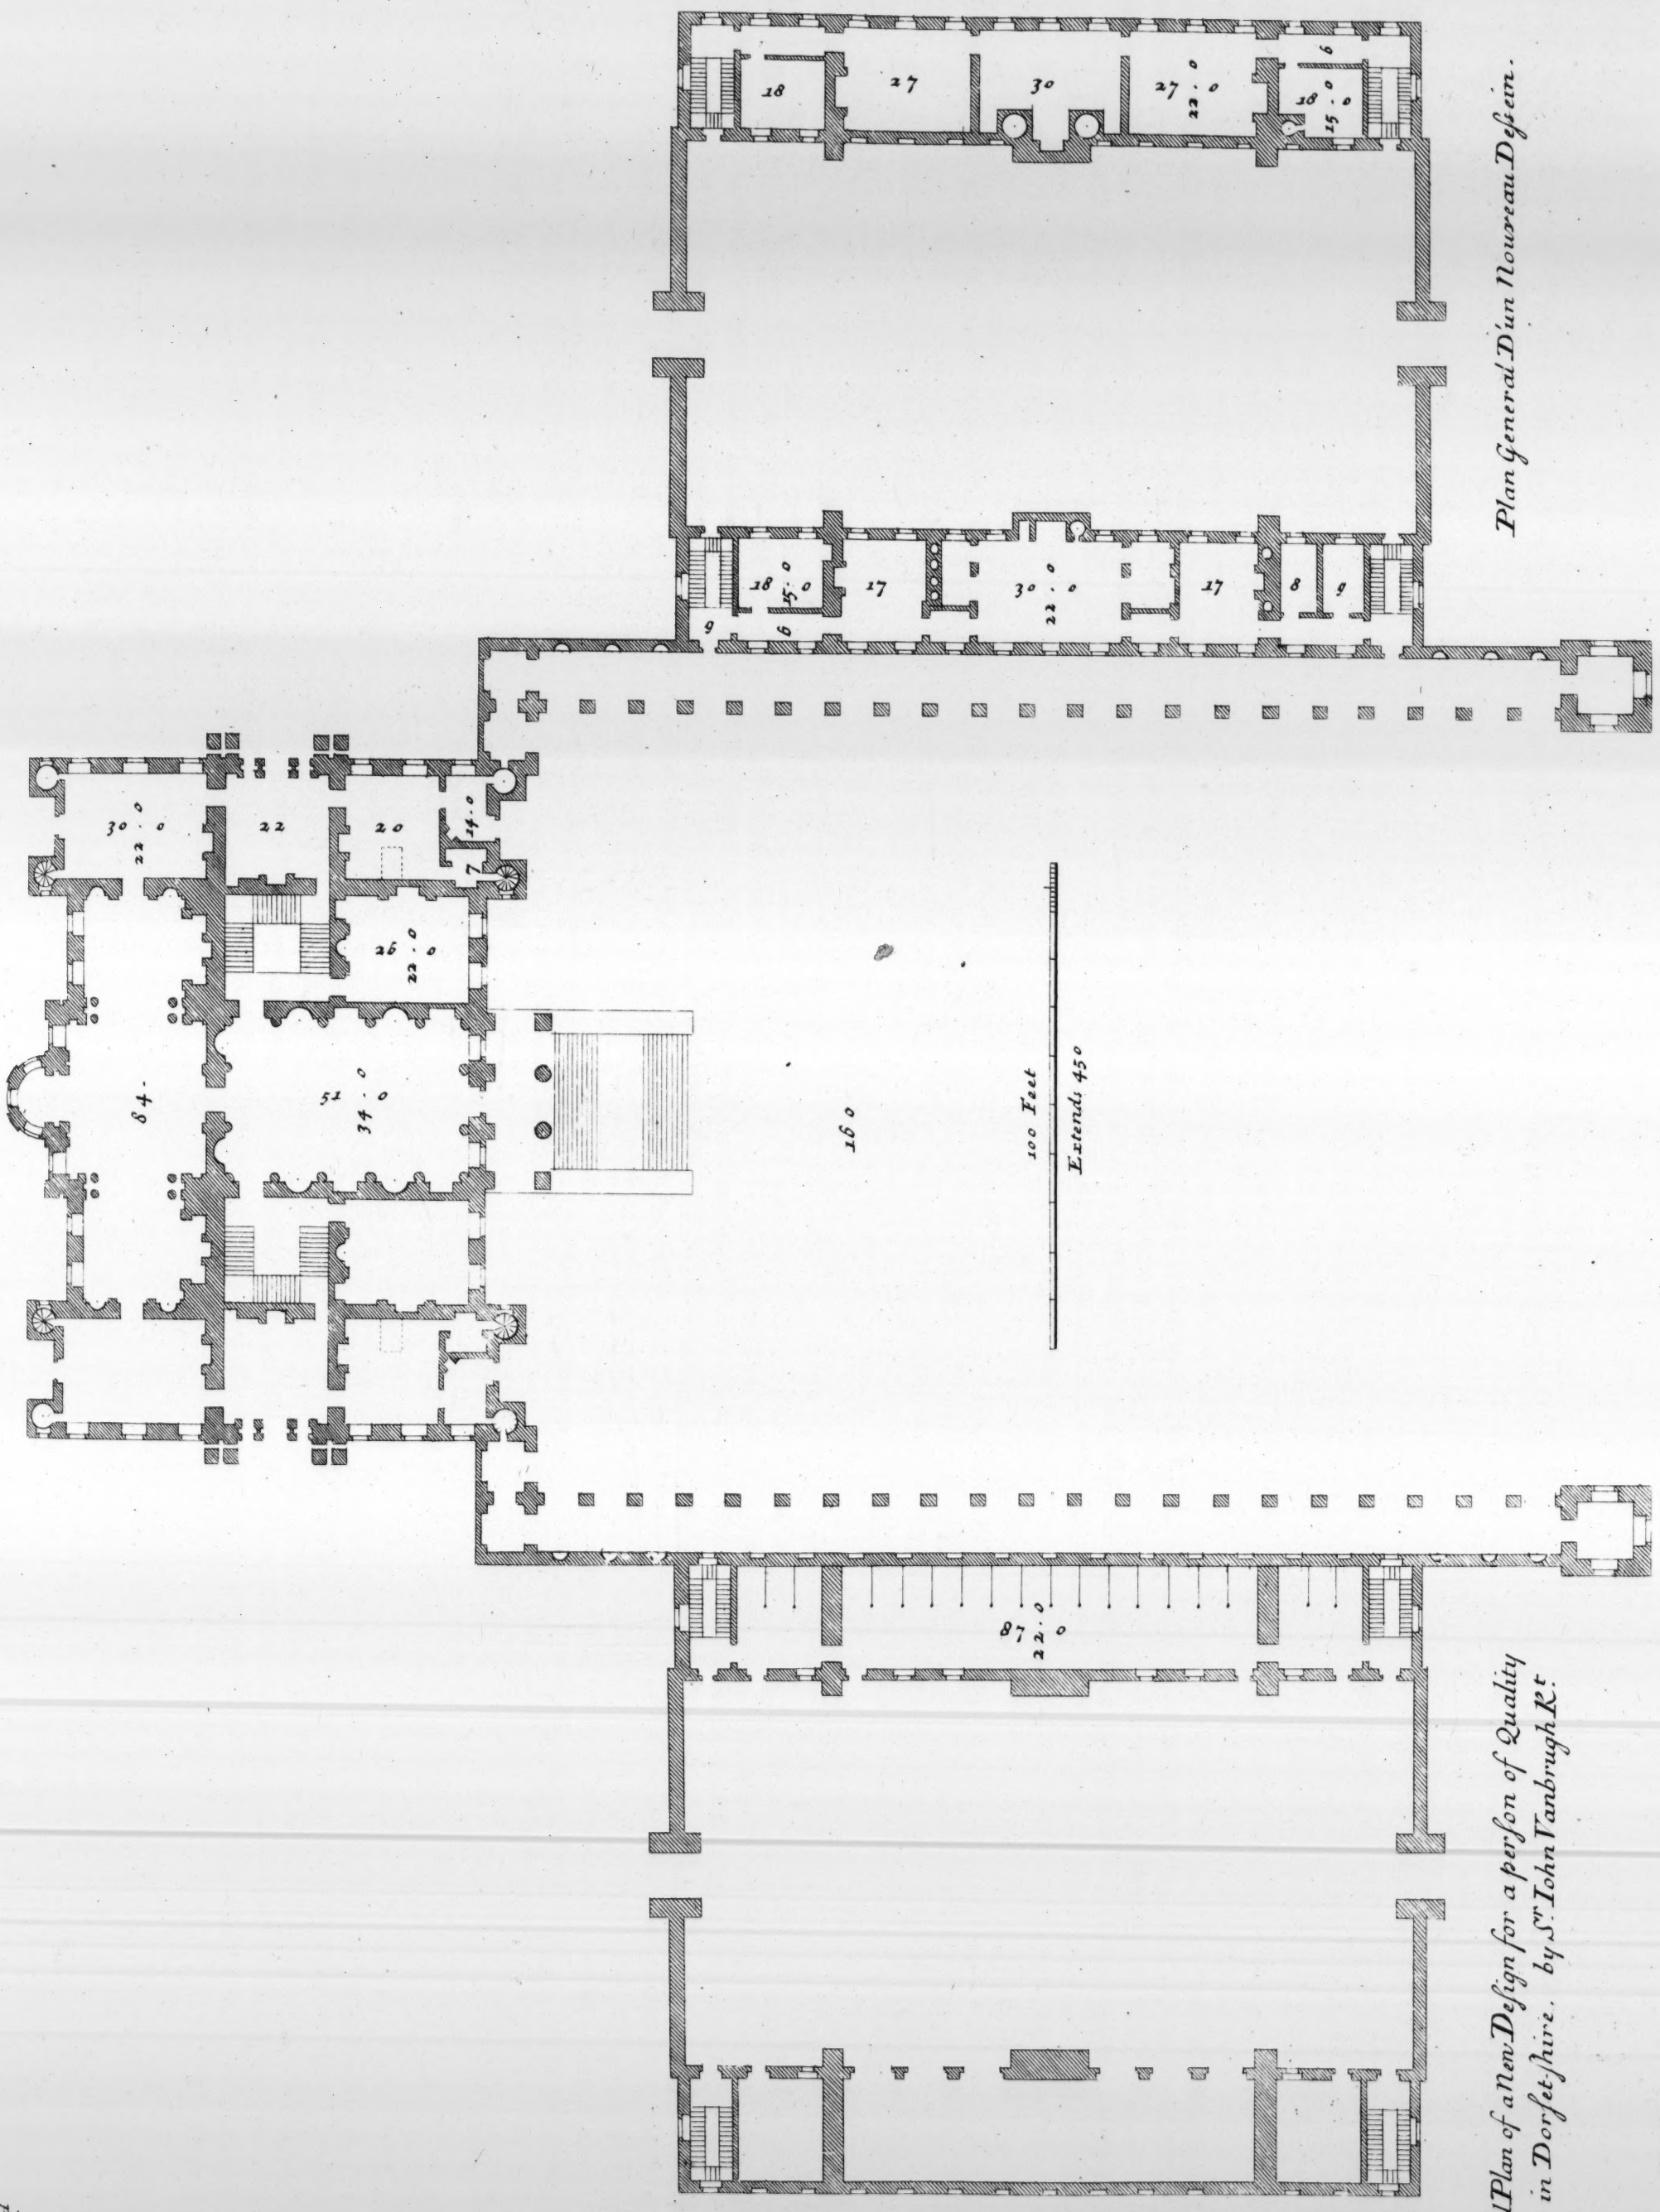

Plan General D'un Nouveau Desein.

*General Plan of a New Design for a person of Quality
in Dorset-shire. by S^r John Vanbrugh R^t.*

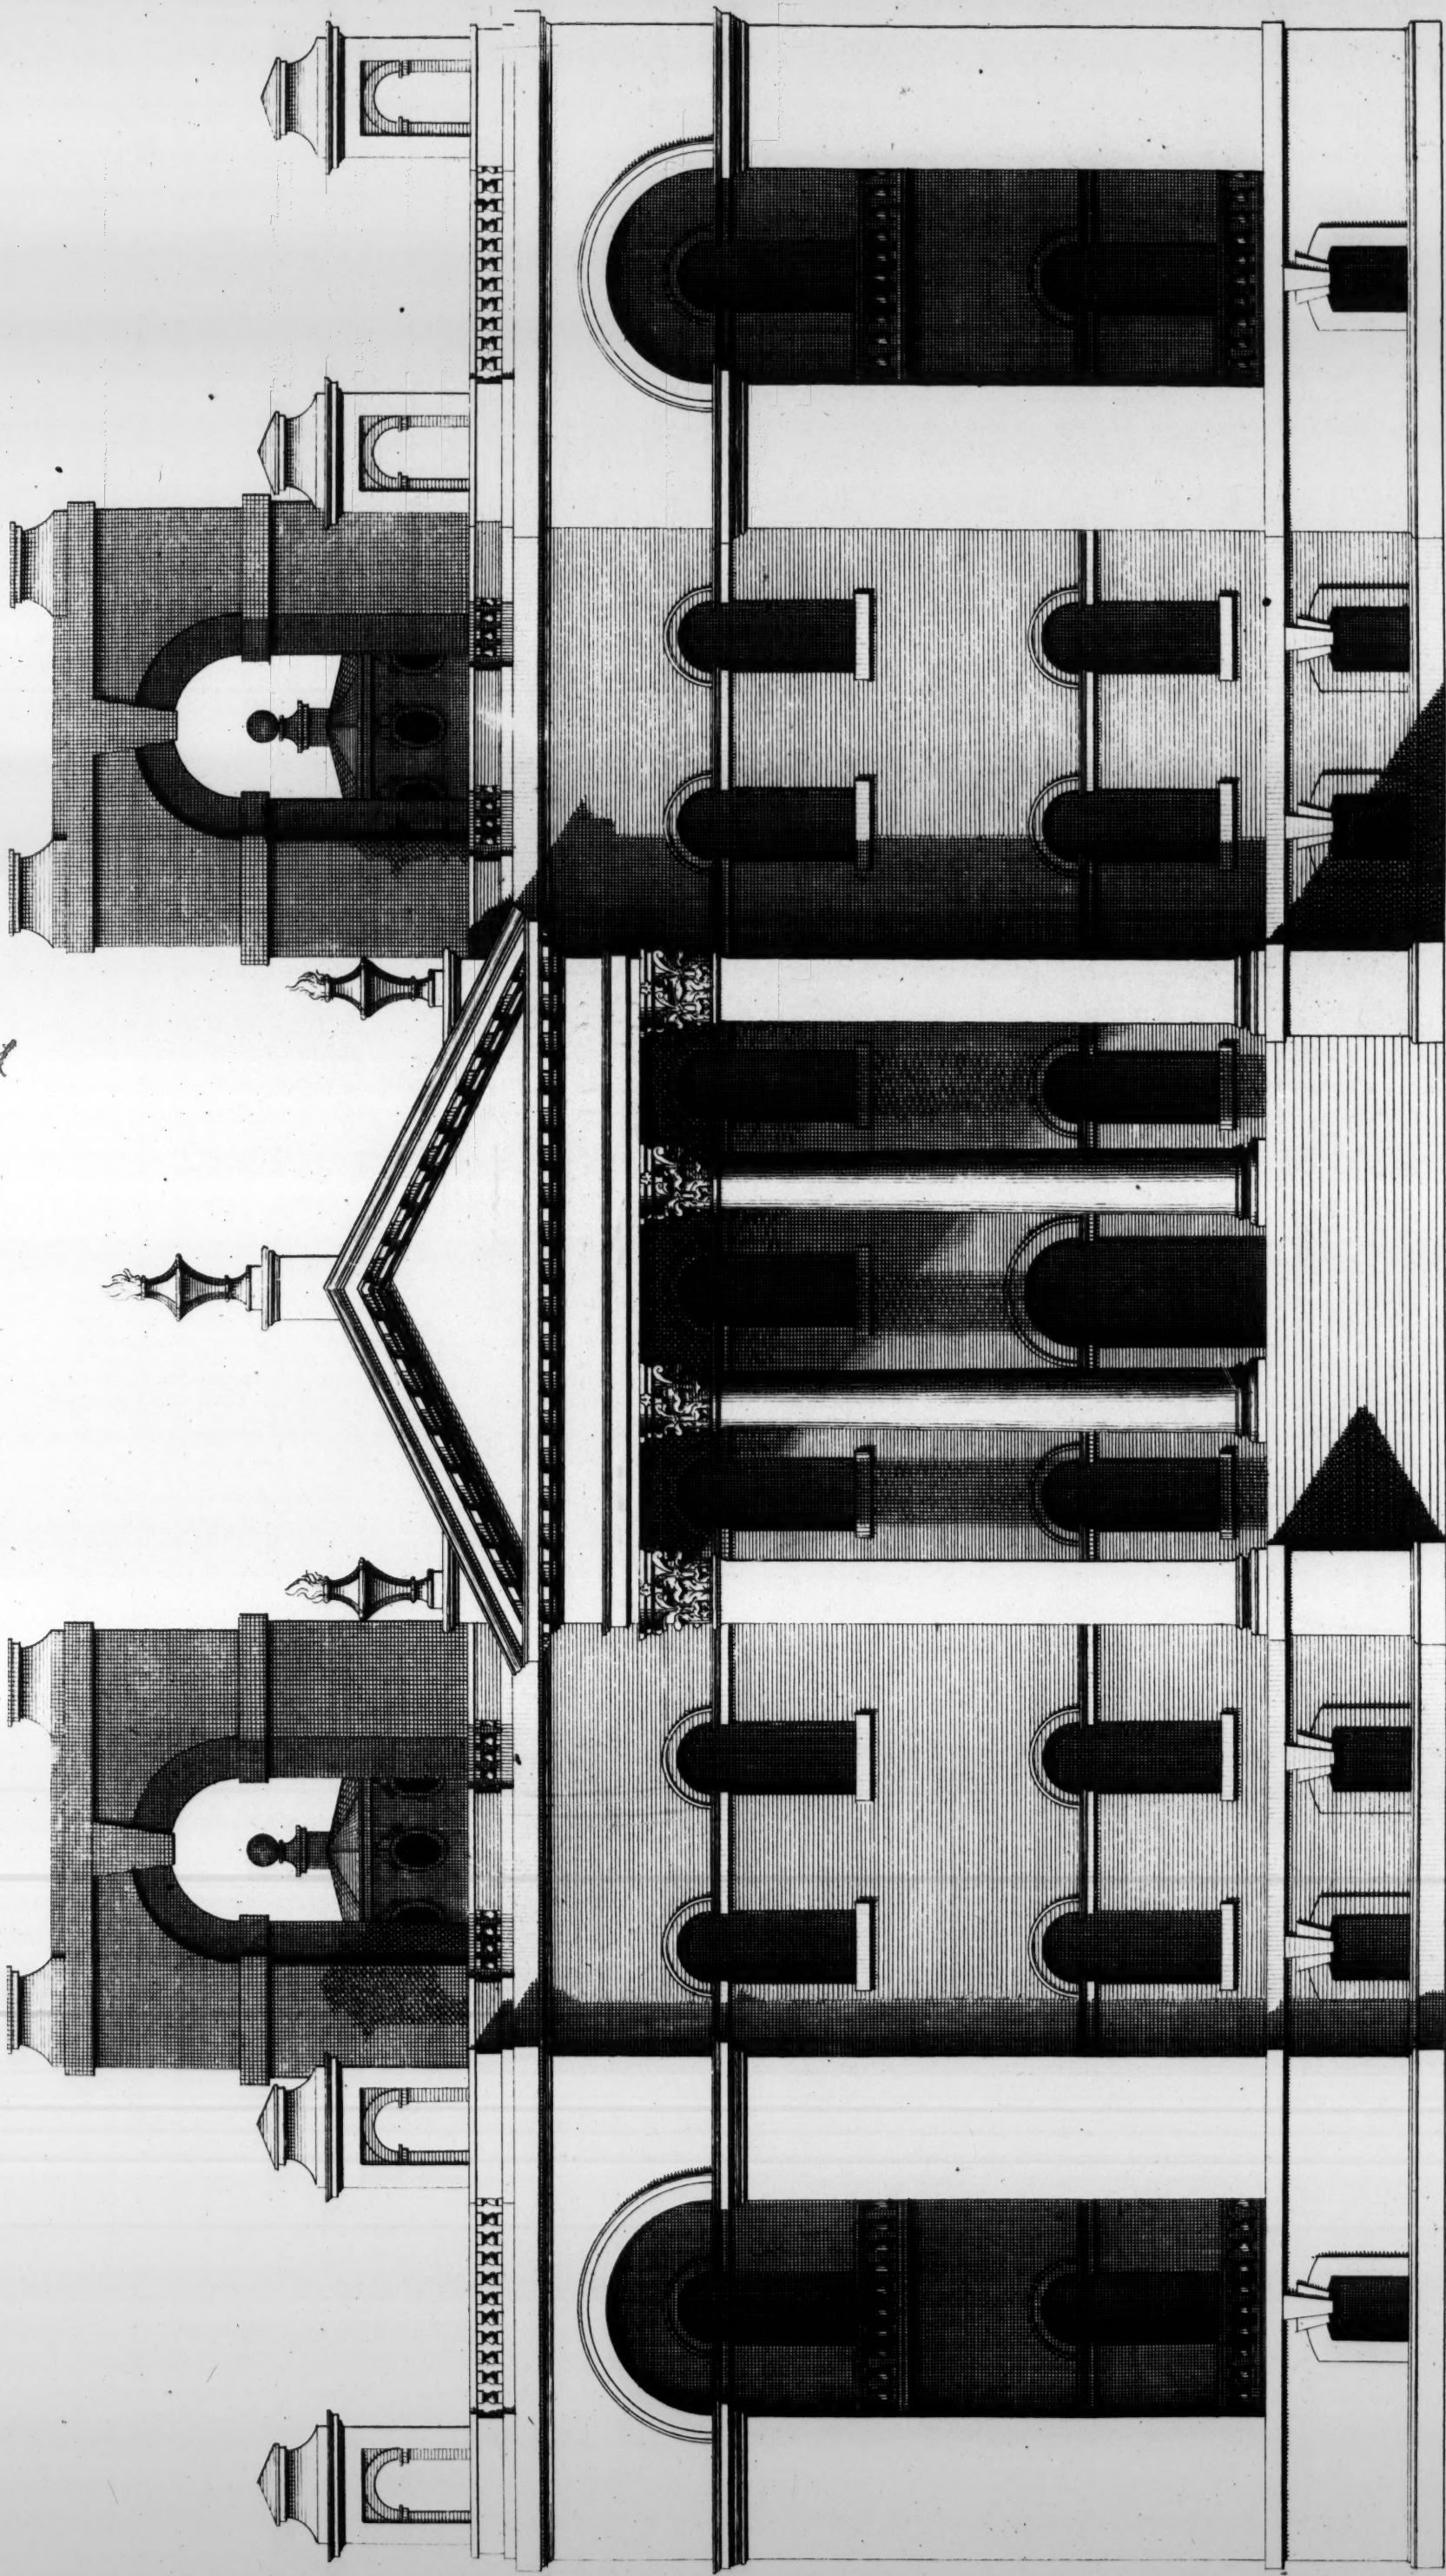

40 Feet ————— Extends 140

*The Elevation of a New Design for a person of Quality in Dorsetshire as Designed by S^r John Vanbrugh K^t.
Elevation D'un Nouveau Dessein.*

H. Huisbergh Sc:

Campbell Delin:



40 Feet  Extends 140

The Garden Front of a new Design for a person of Quality in Dorsetshire, as Designed by Sir John Vanbrugh R.S.

Elevation D'un Nouveau Dessein du Côté des Jardins.

H. Hulstberg Sc.

J. Campbell Delin.



40 Feet Extends 100

The Elevation of One End of a New Design for a person of Quality in Dorset-shire. as Designed by S^r John Vanbrugh R^t.

Jⁿ Campbell Delin.


H. Hulſſbergh Sc.



60 Feet


Extends 119

The Elevation of Maiden Bradley in Wiltshire, the Seat of St. Edward Seymour Bar^t. to whom this Plate is most humbly Inscr^{ib}d.
Elevation de la Maison de Maiden Bradley, dans la Comté de Wilts.

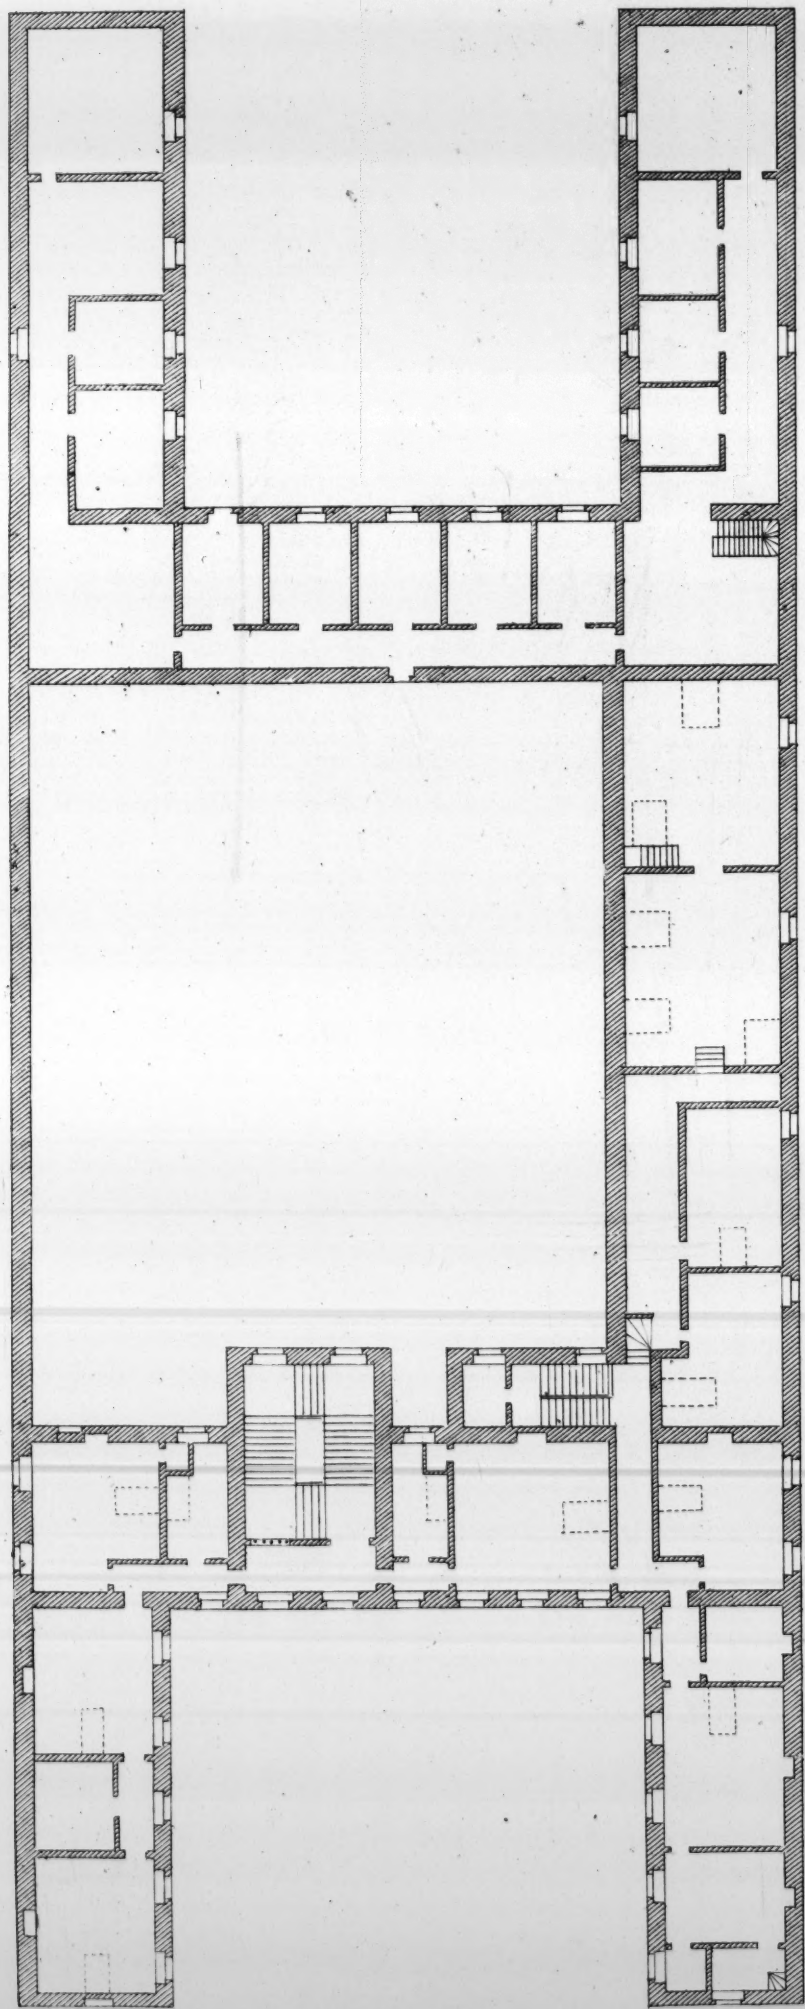

Plan of the Second Story.
Plan du Second Etage.


C. Campbell Delin.

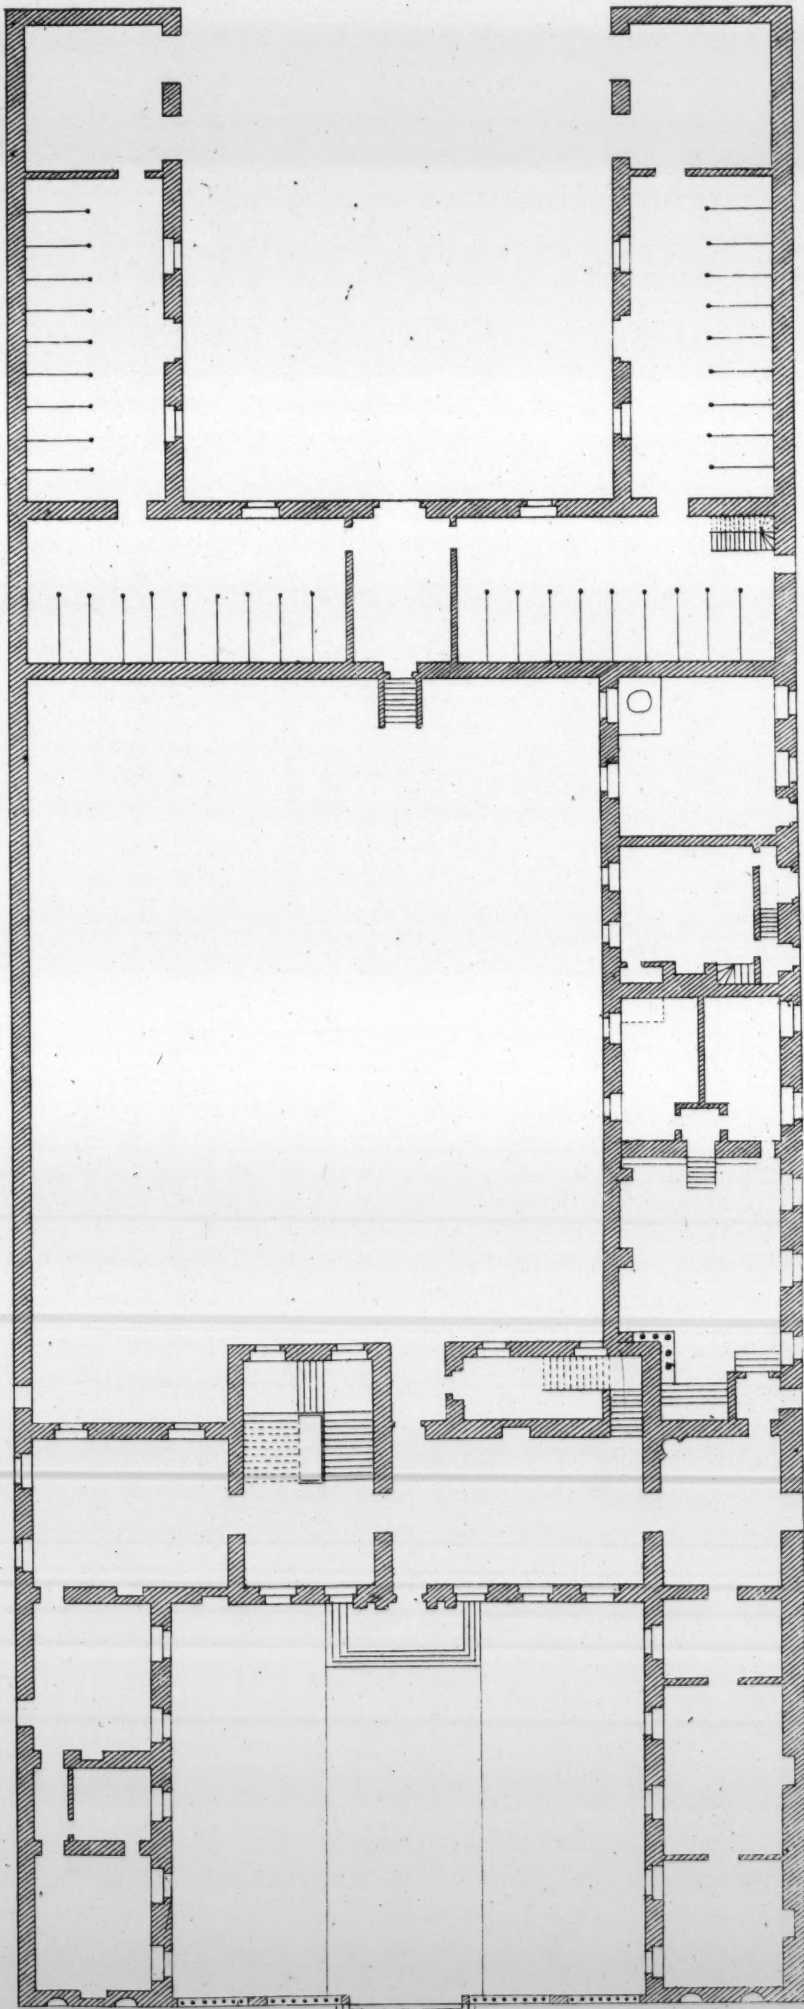

Plan of the first Story.
Plan du premier Etage


H. Hulstberg Sculp.

a Scale of 90 Feet.

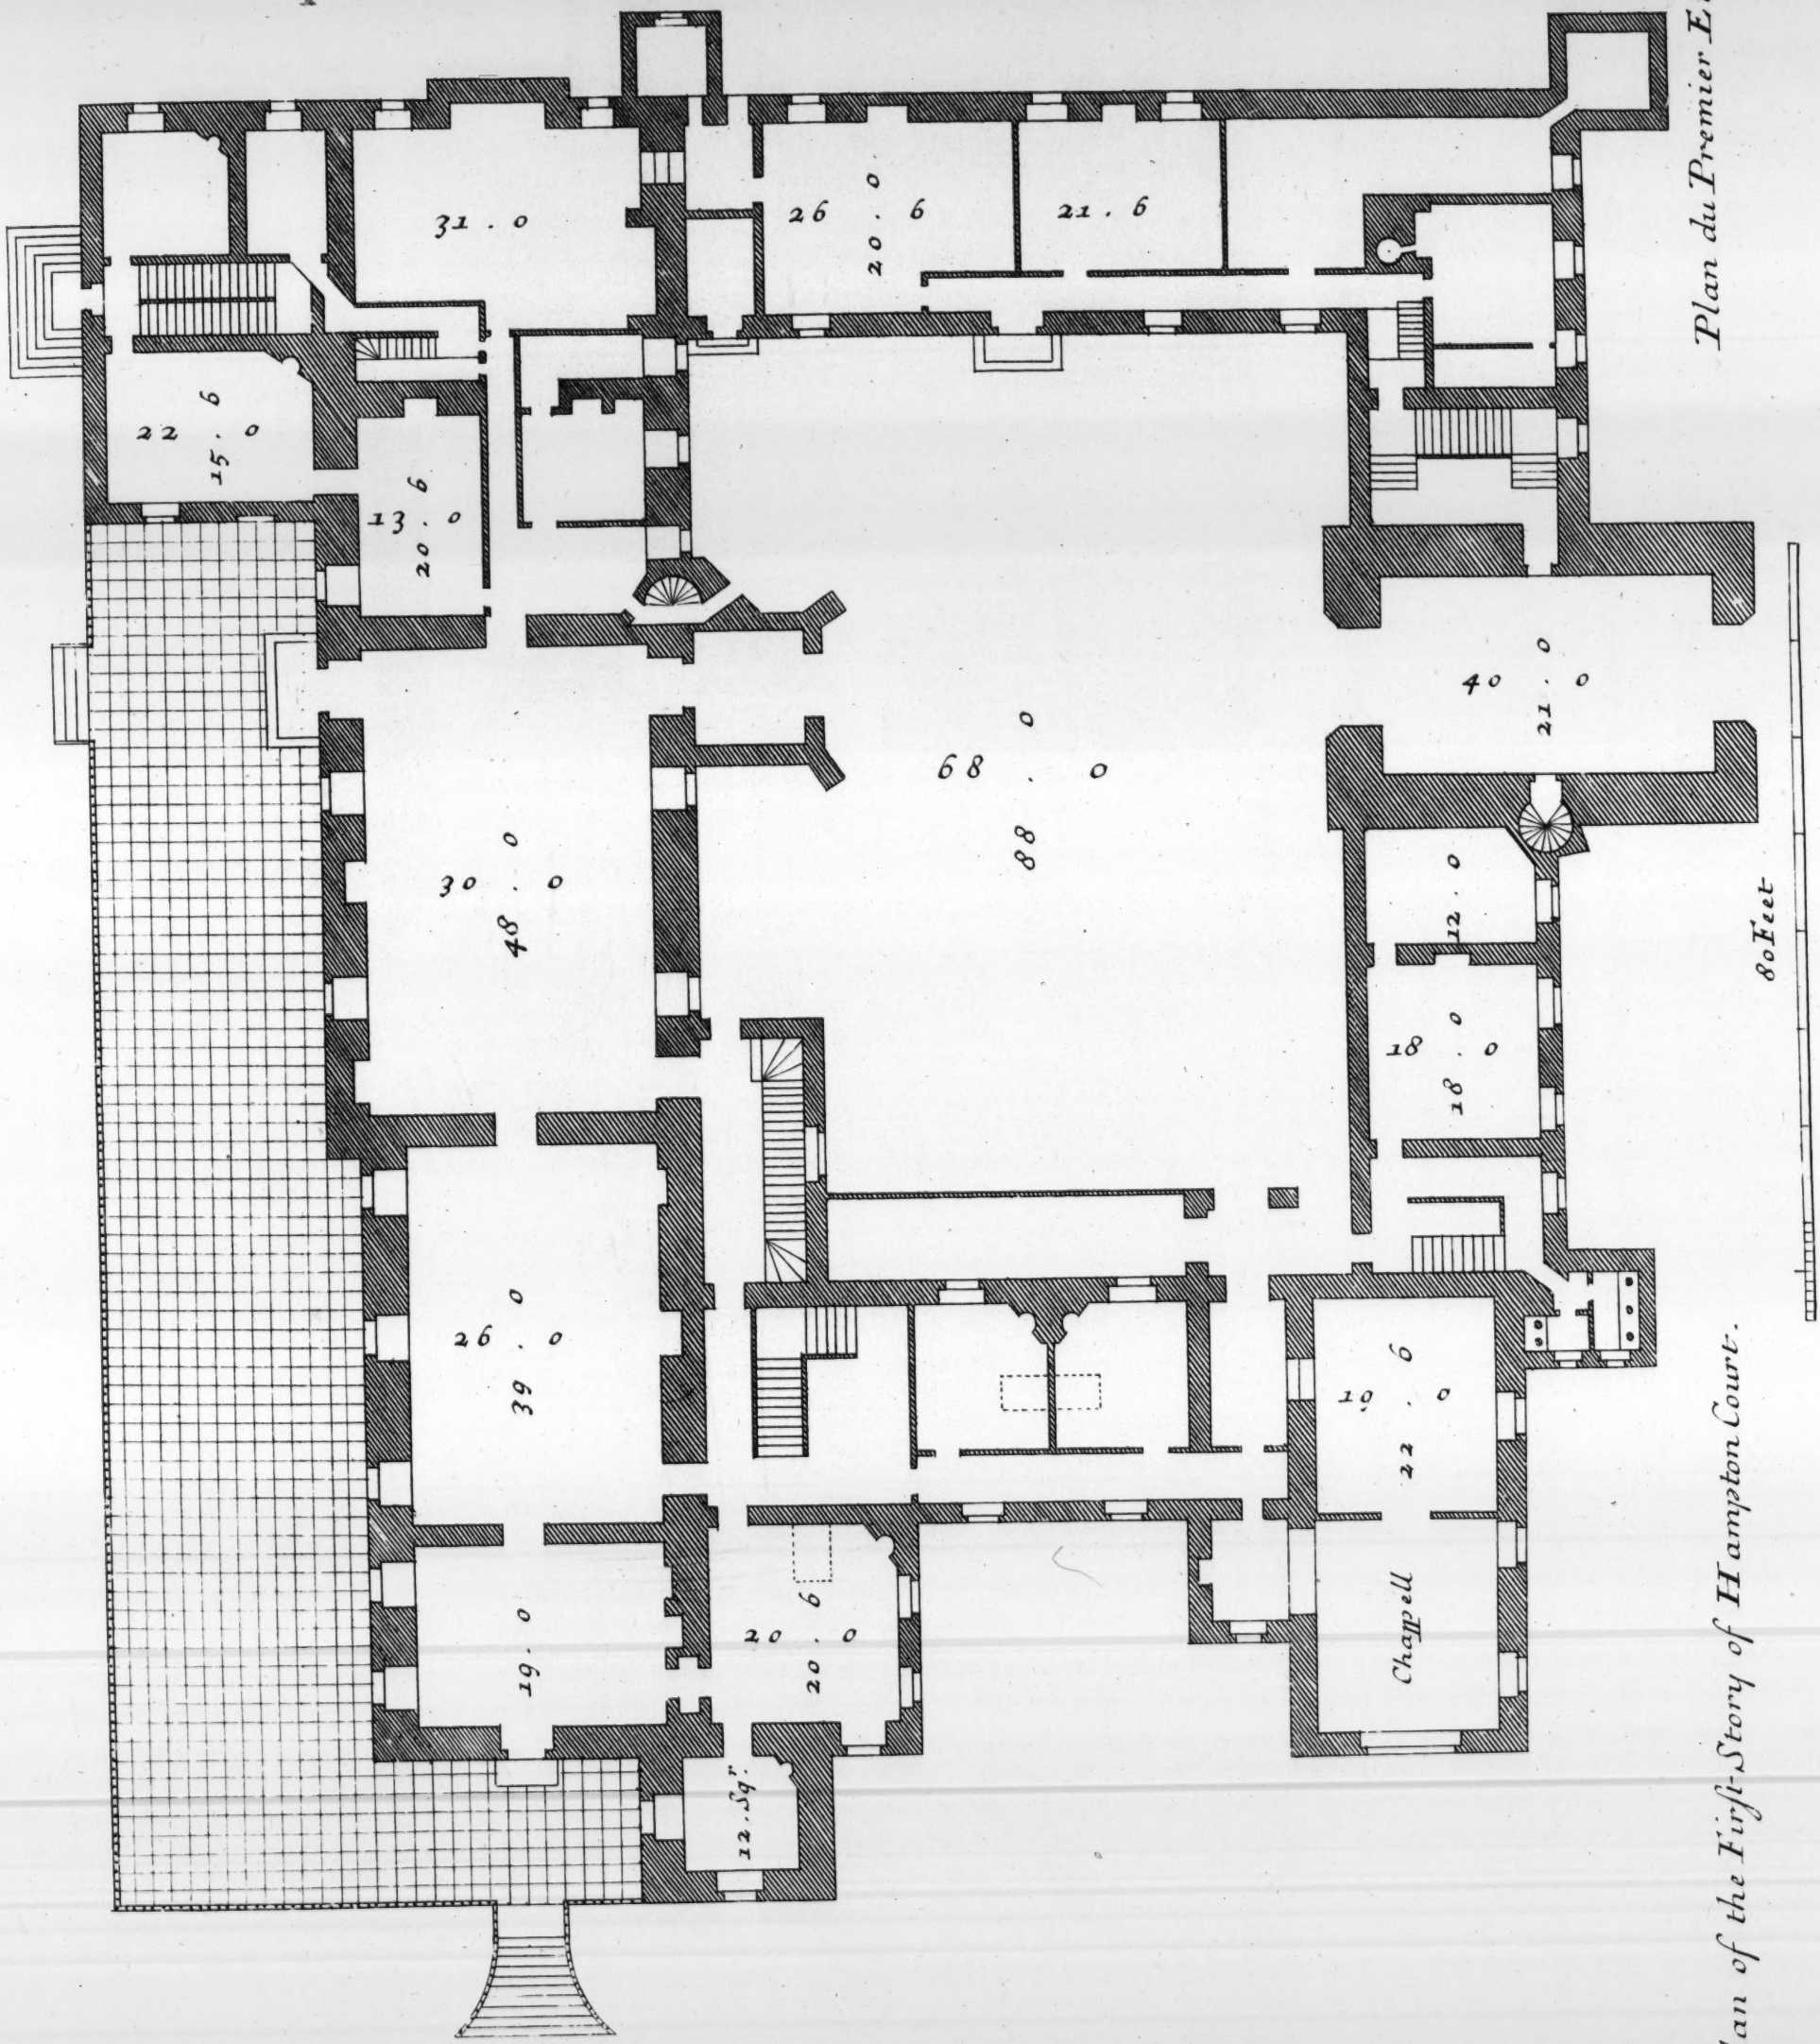

Plan du Premier Etage.

Plan of the First Story of Hampton Court.

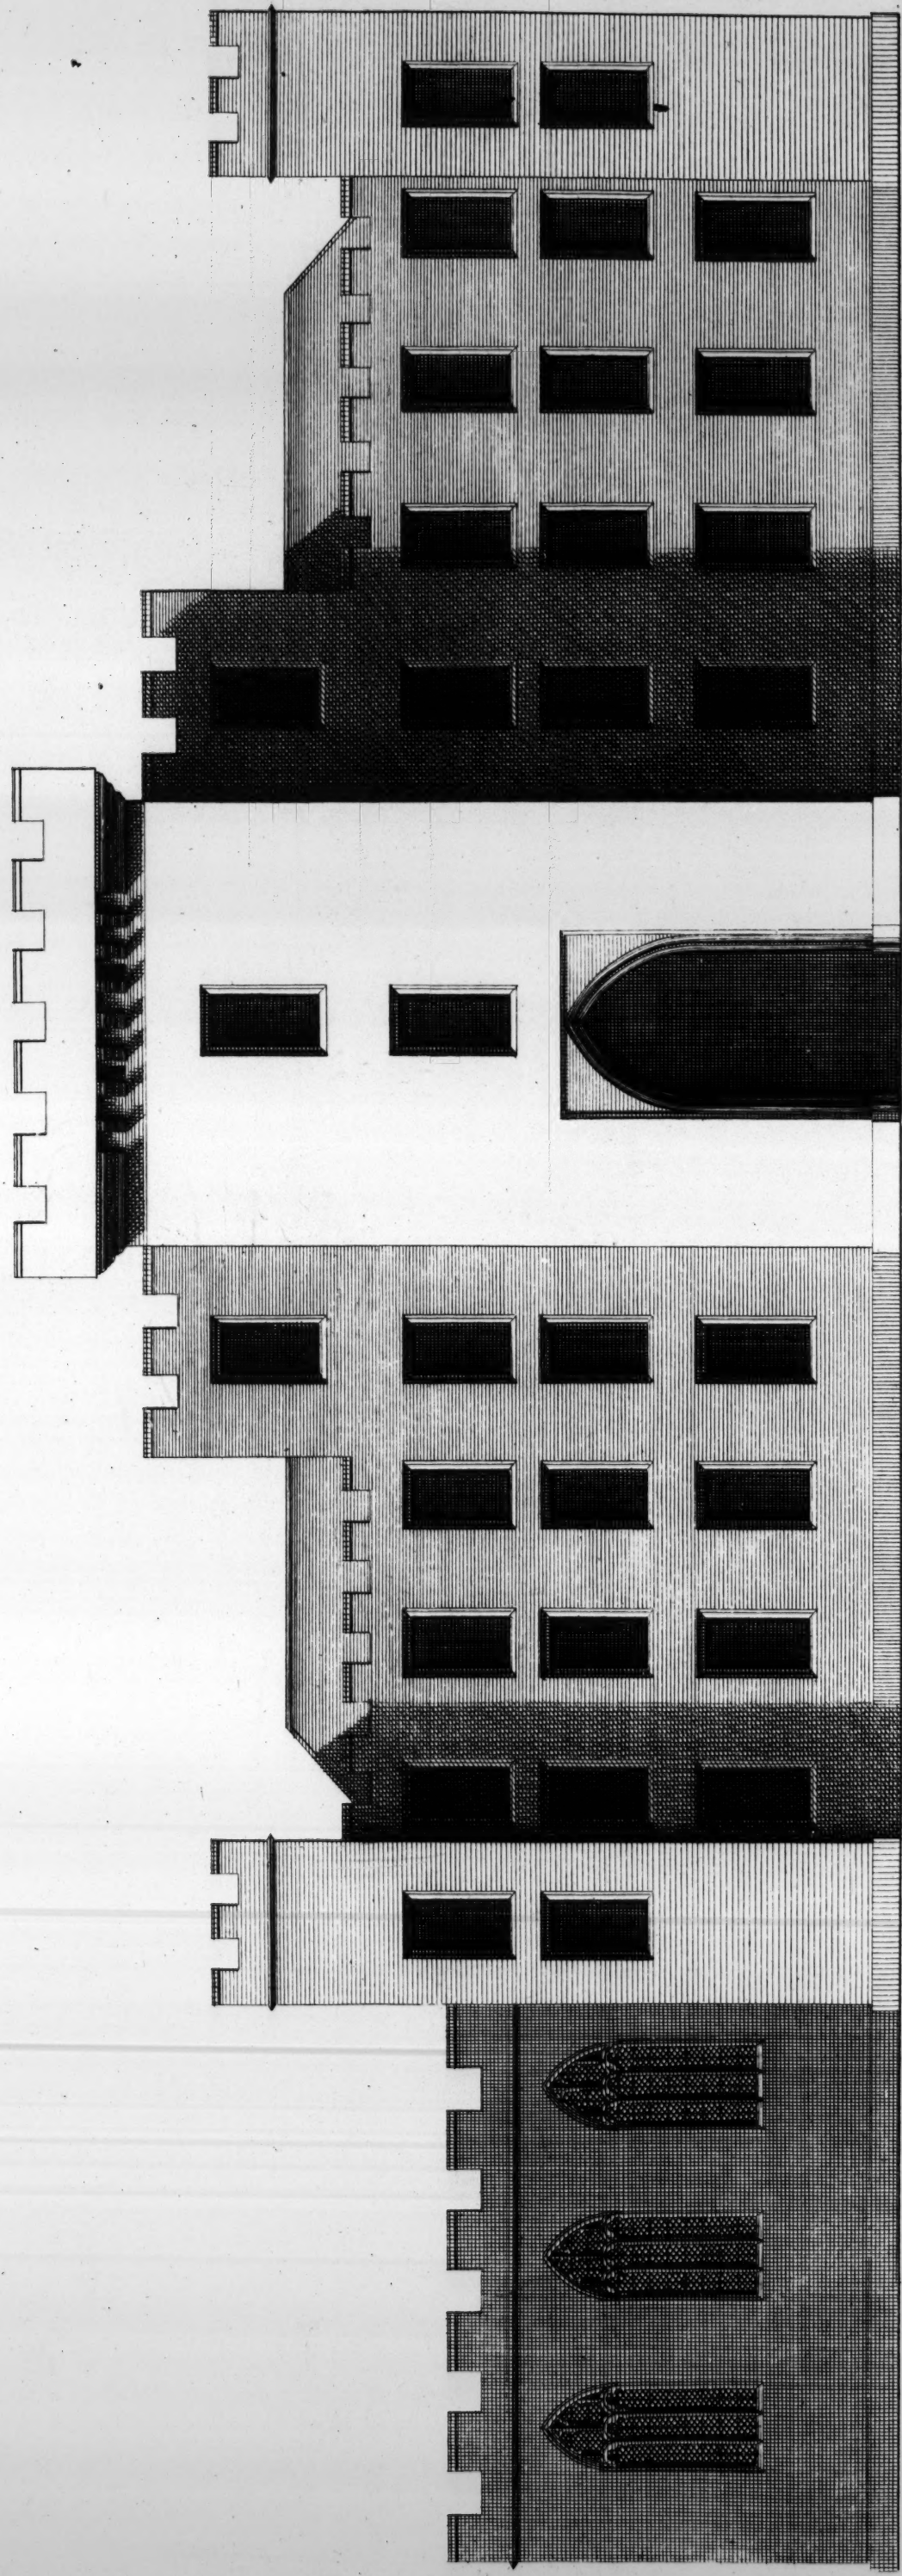

a Scale of 80 Feet

House Extends 140


Hampton Court in Herifordshire, built by Henry the 4th King of England when he was Duke of Heriford, the Seat of the Right Hon^{ble} the Lord Coningsby,

to whom this Plate is most humbly Inscrib'd.

Elevation D'Hampton Cour dans la Comte'D Heriford.


Cc: Cammell Delin:

HHulbergh Sculp:

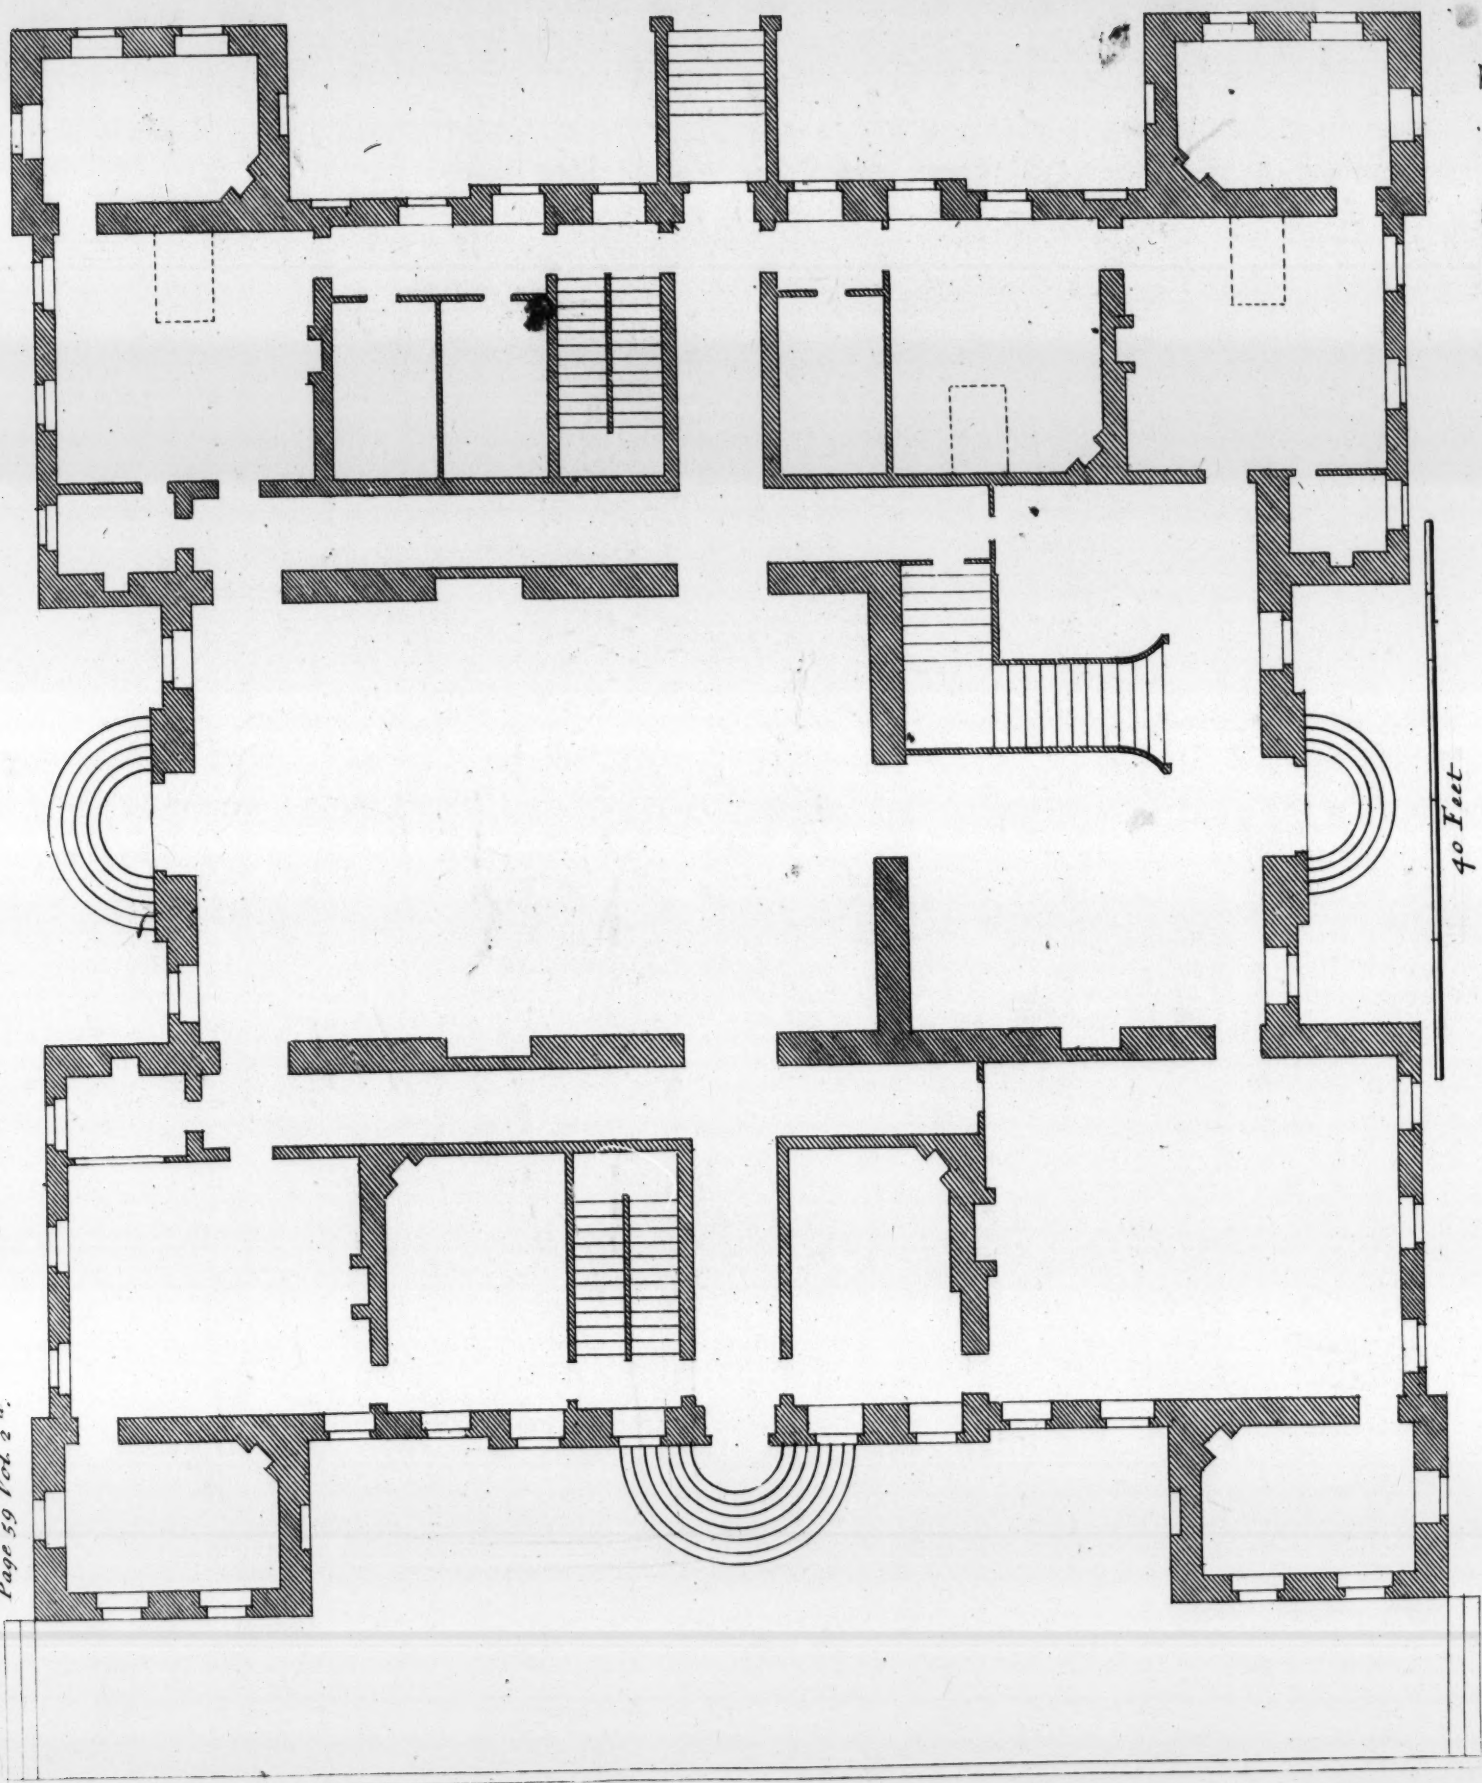

Plan du Premier Etage.

Plan of the First Story of Shobden Court.

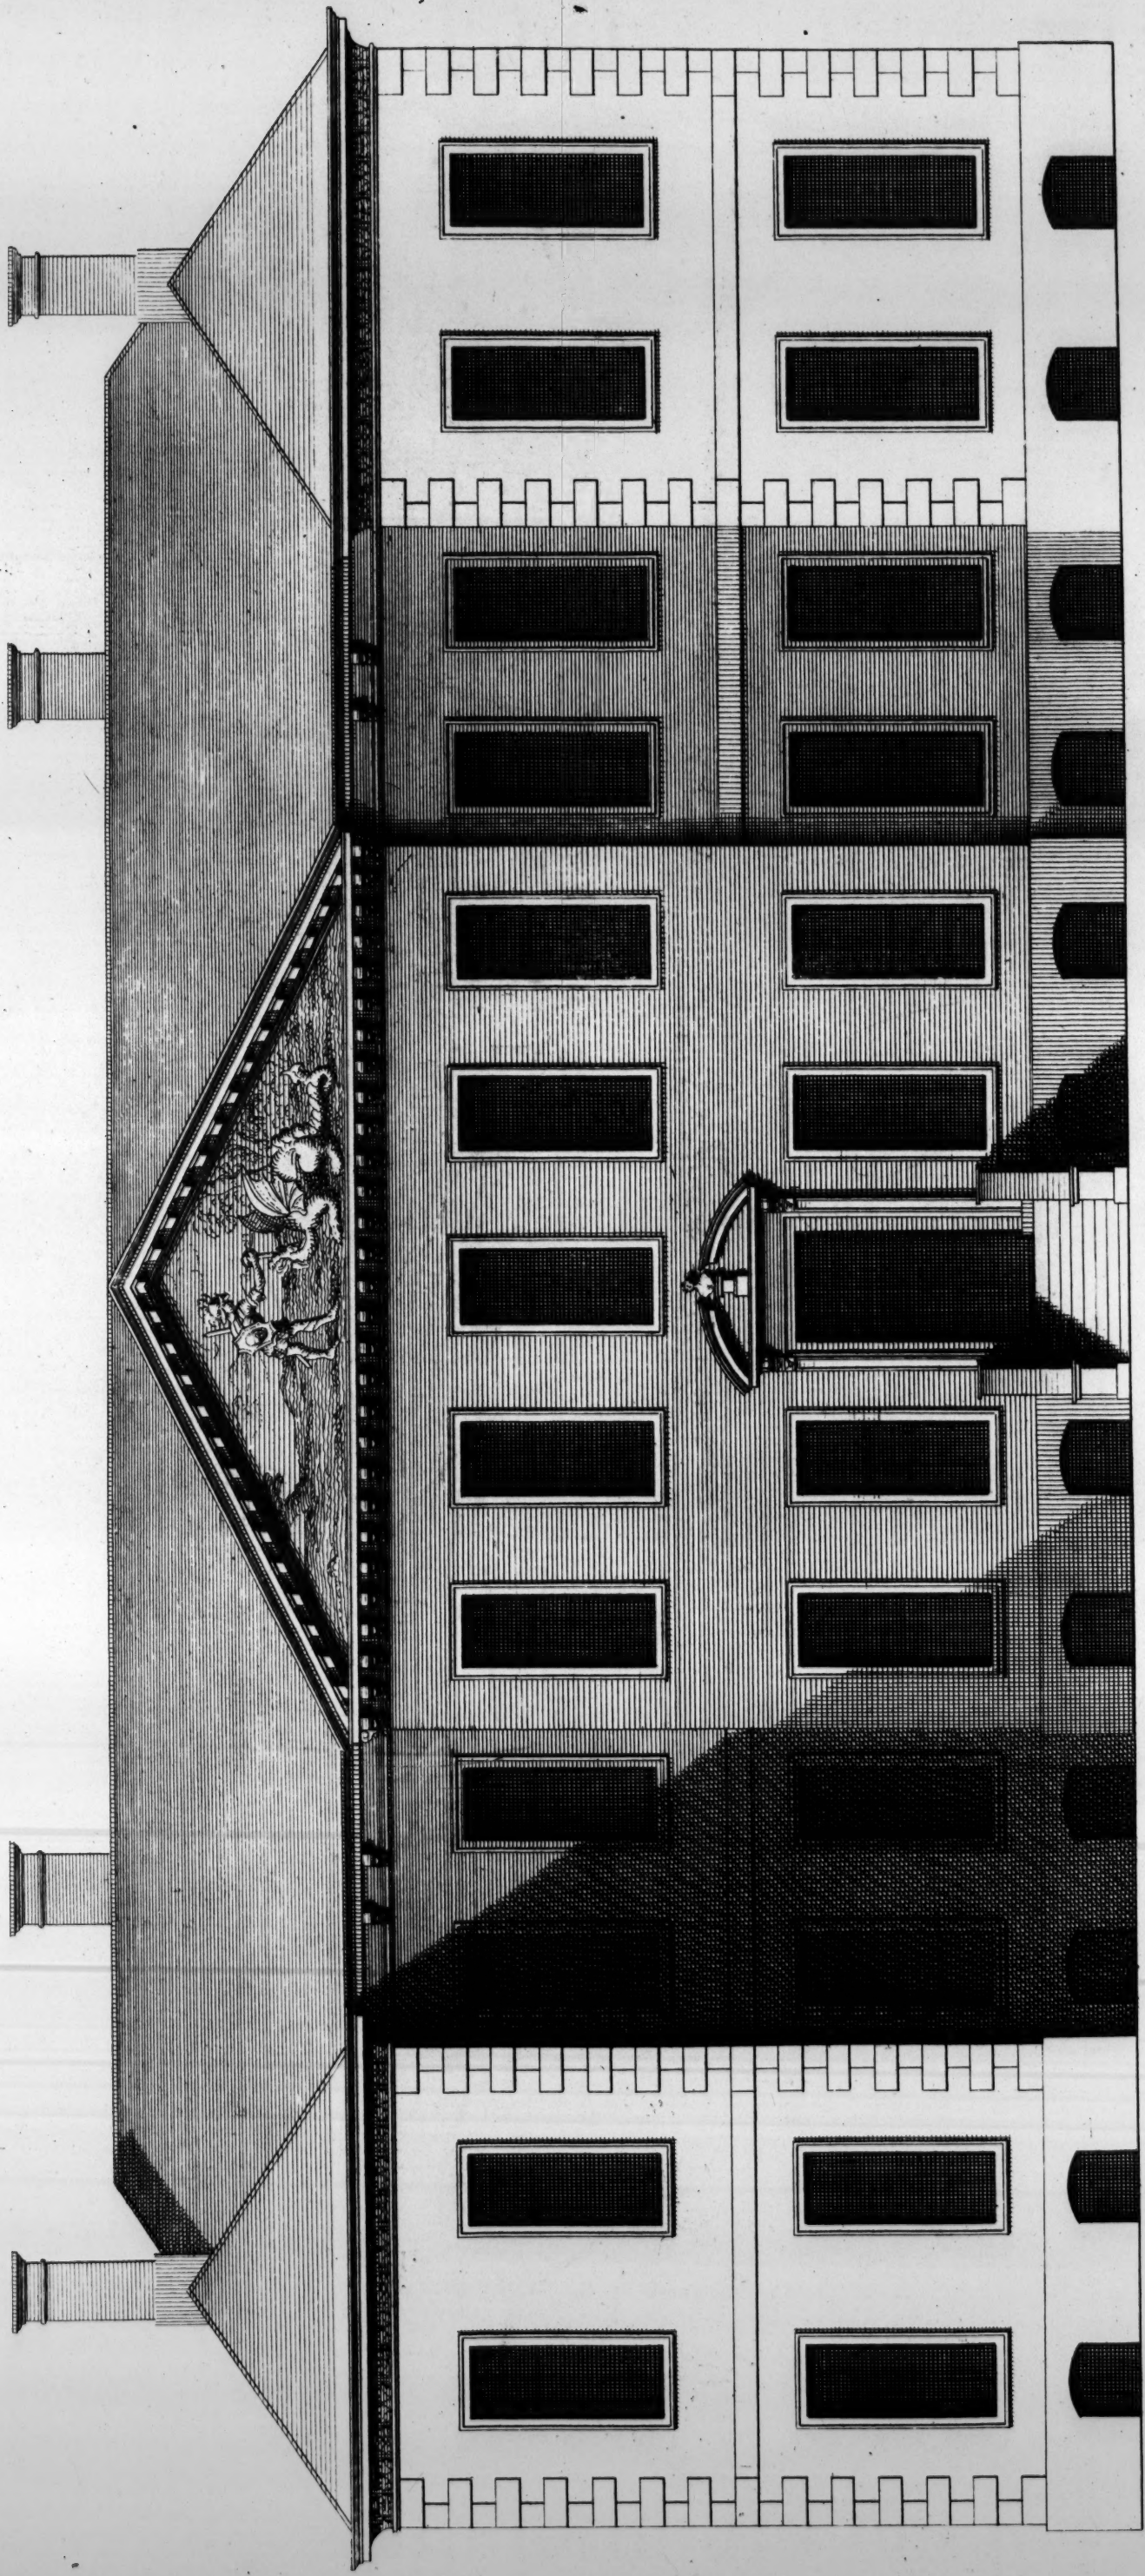

a Scale of 40 Feet


Extends 103

Shobden Cour in Herefordshire, the Seat of the R^t. Hon^{ble}. S^r. James Bateman Bar^t. Lord Mayor of London &c: to whom this Plate is most humbly Inscrib'd.

Elevation de Shobden Cour dans la Comté D'Hereford.


H. Hulsbergh Sculp.

J. Campbell Delin.

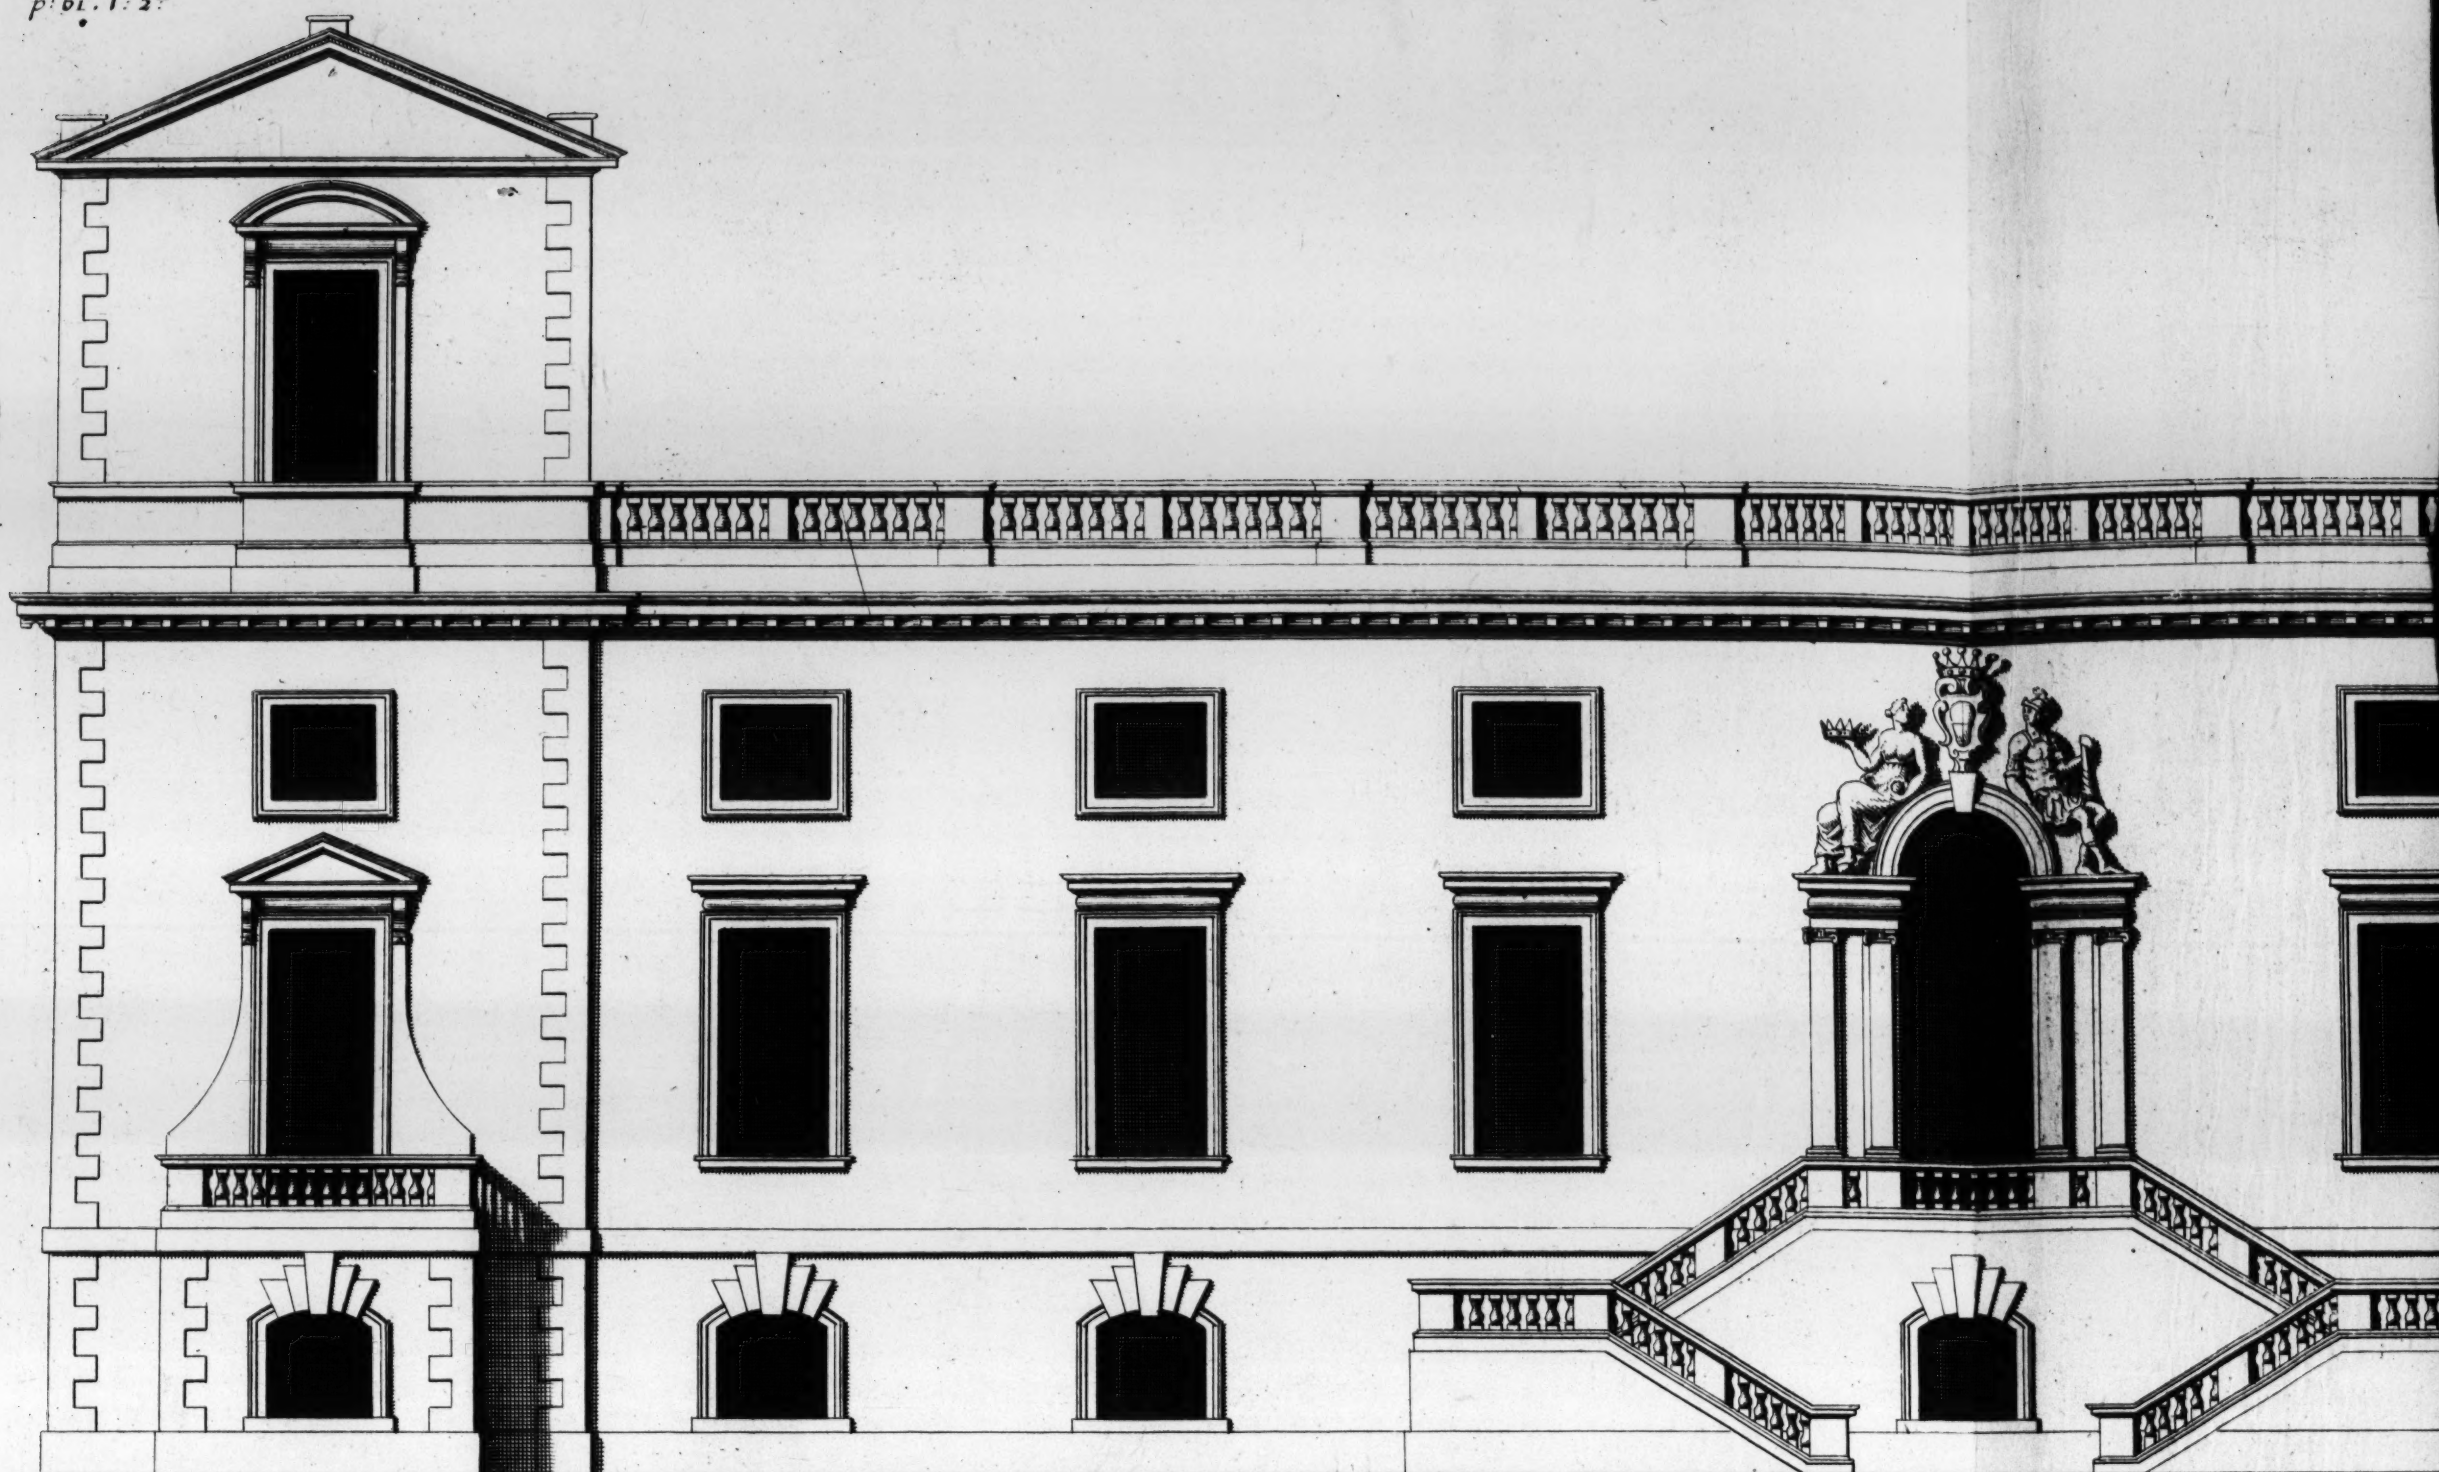

*The Garden front of Wilton in Wiltshire the Seat of the Right-Hon^{ble} Thomas Earl of
Pembroke & Montgomery, K^t of the Most Noble Order of the Garter. &c: to whom this Plate is most humbly Inscr^{ib}d.*

*a Scale of 60 Feet
Extends 194*

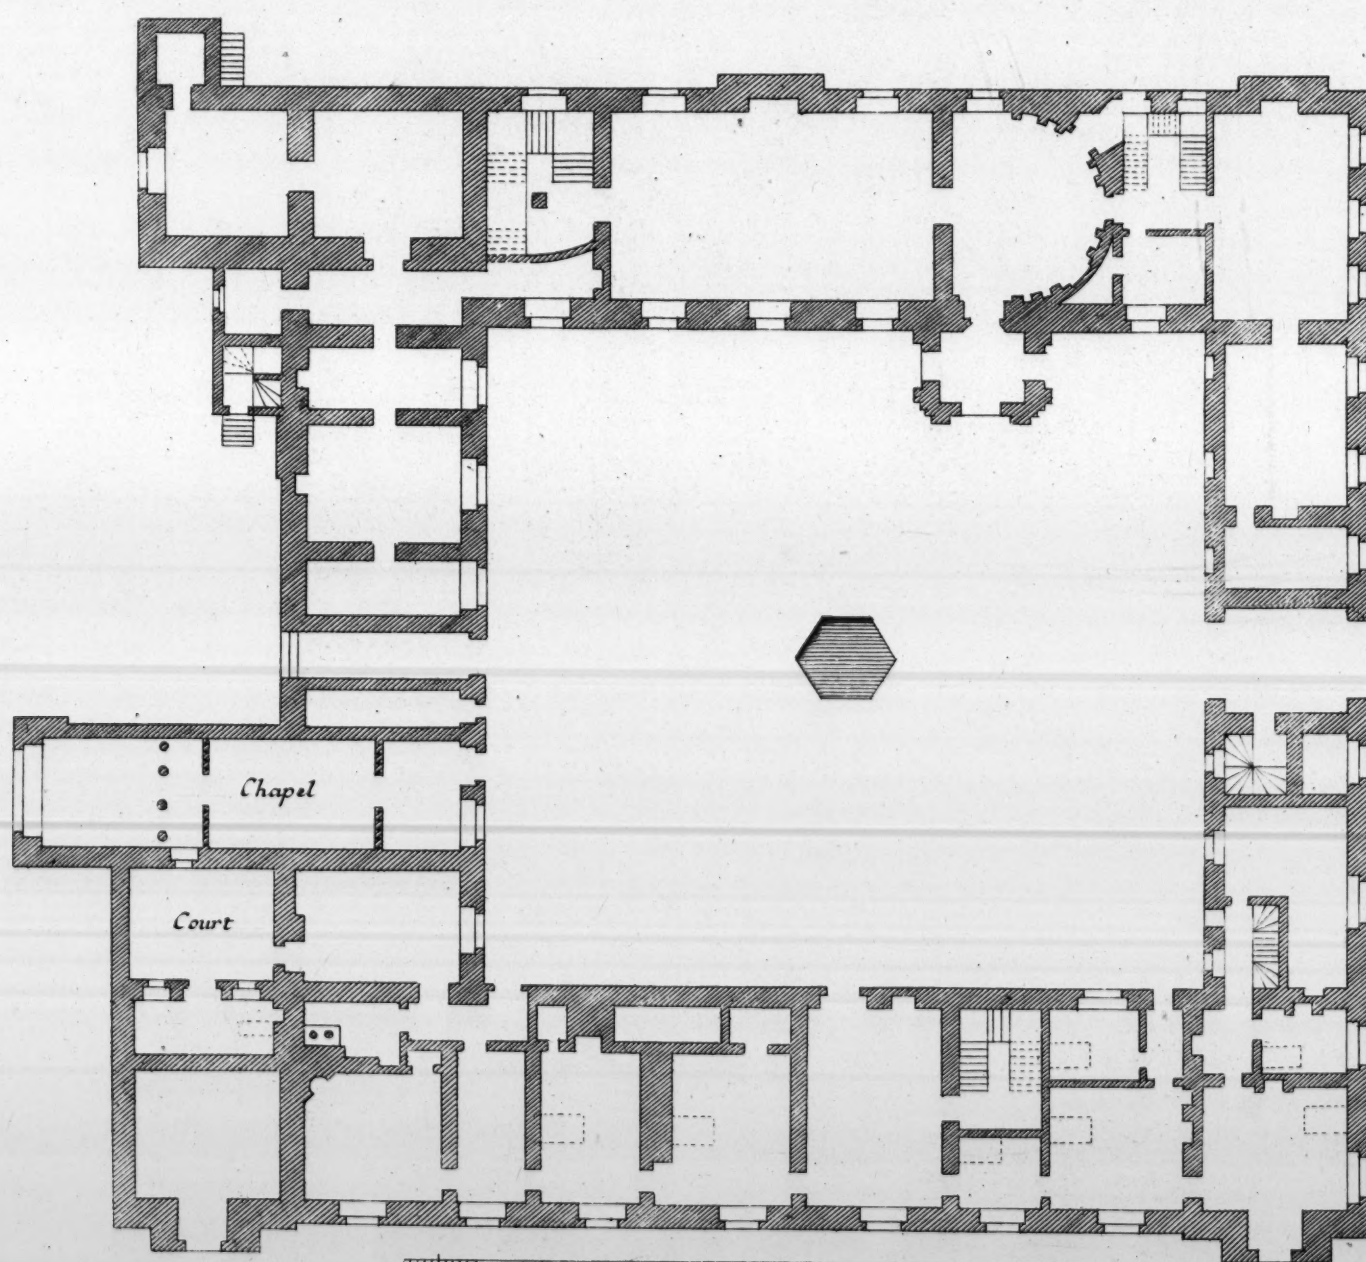

Plan of the first Story.


a Scale of 100 Feet

Plan du premier Etage.

Inigo Jones In^{scr}: A^o 1640.


Ca: Campbell Delin:

Plan of the

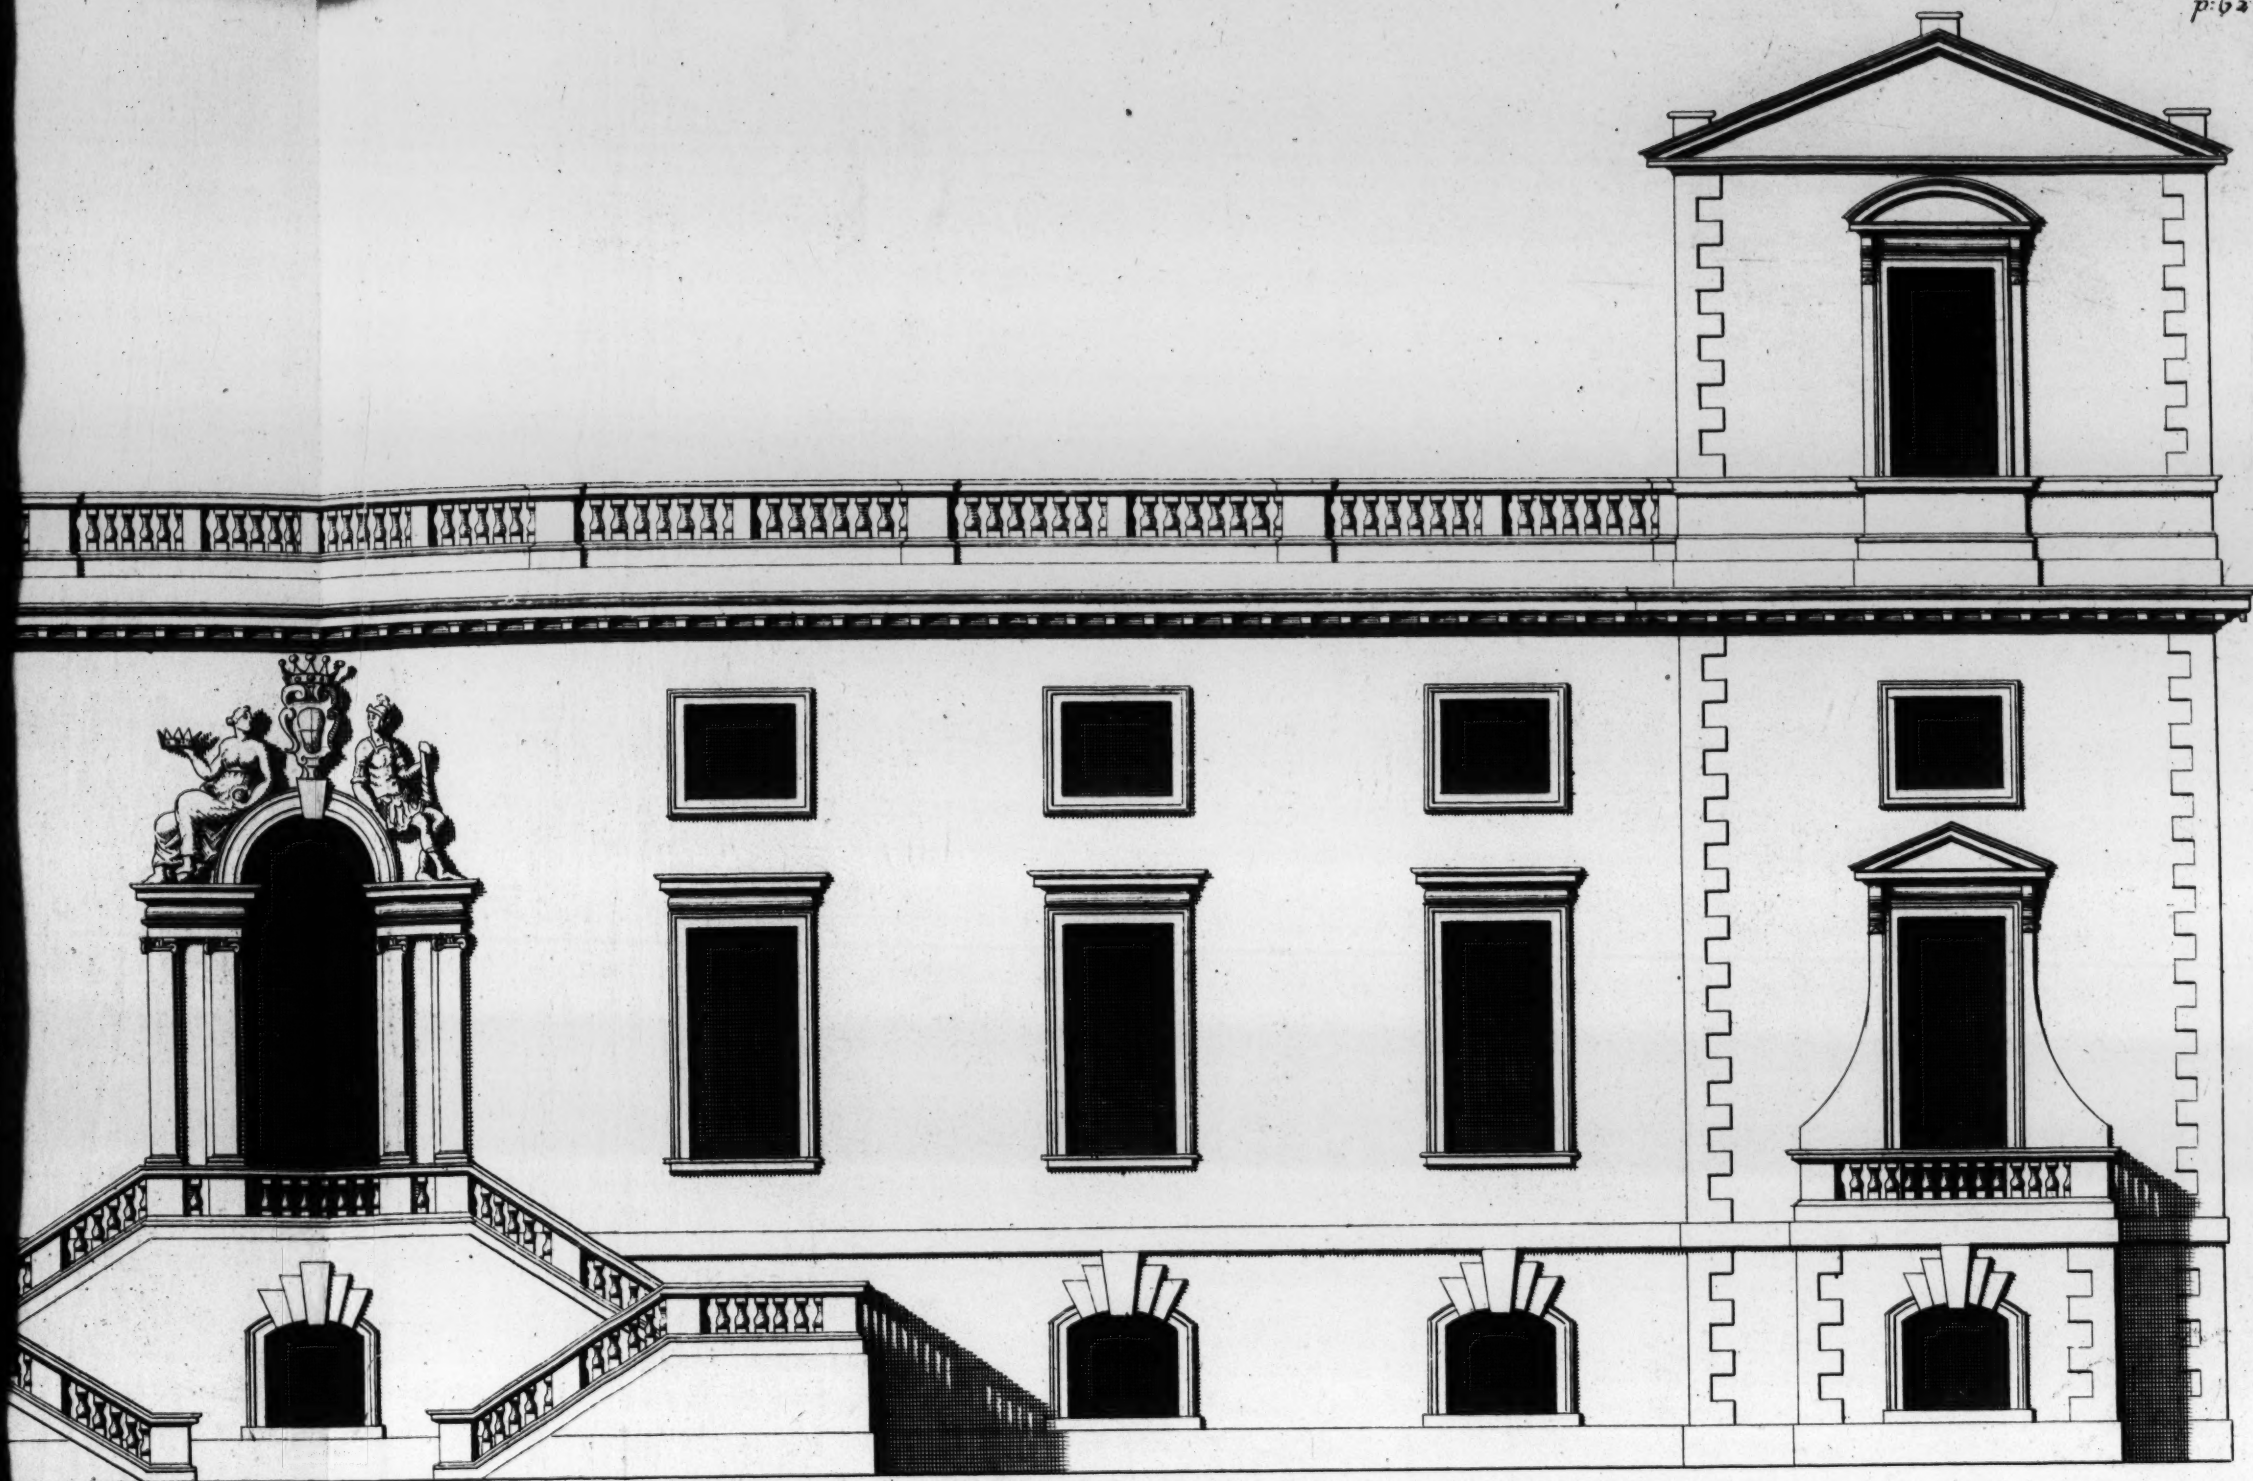

a Scale of 60 Feet
Extends 194

Elevation de la Maison de Wilton dans la Comté de Wilts.

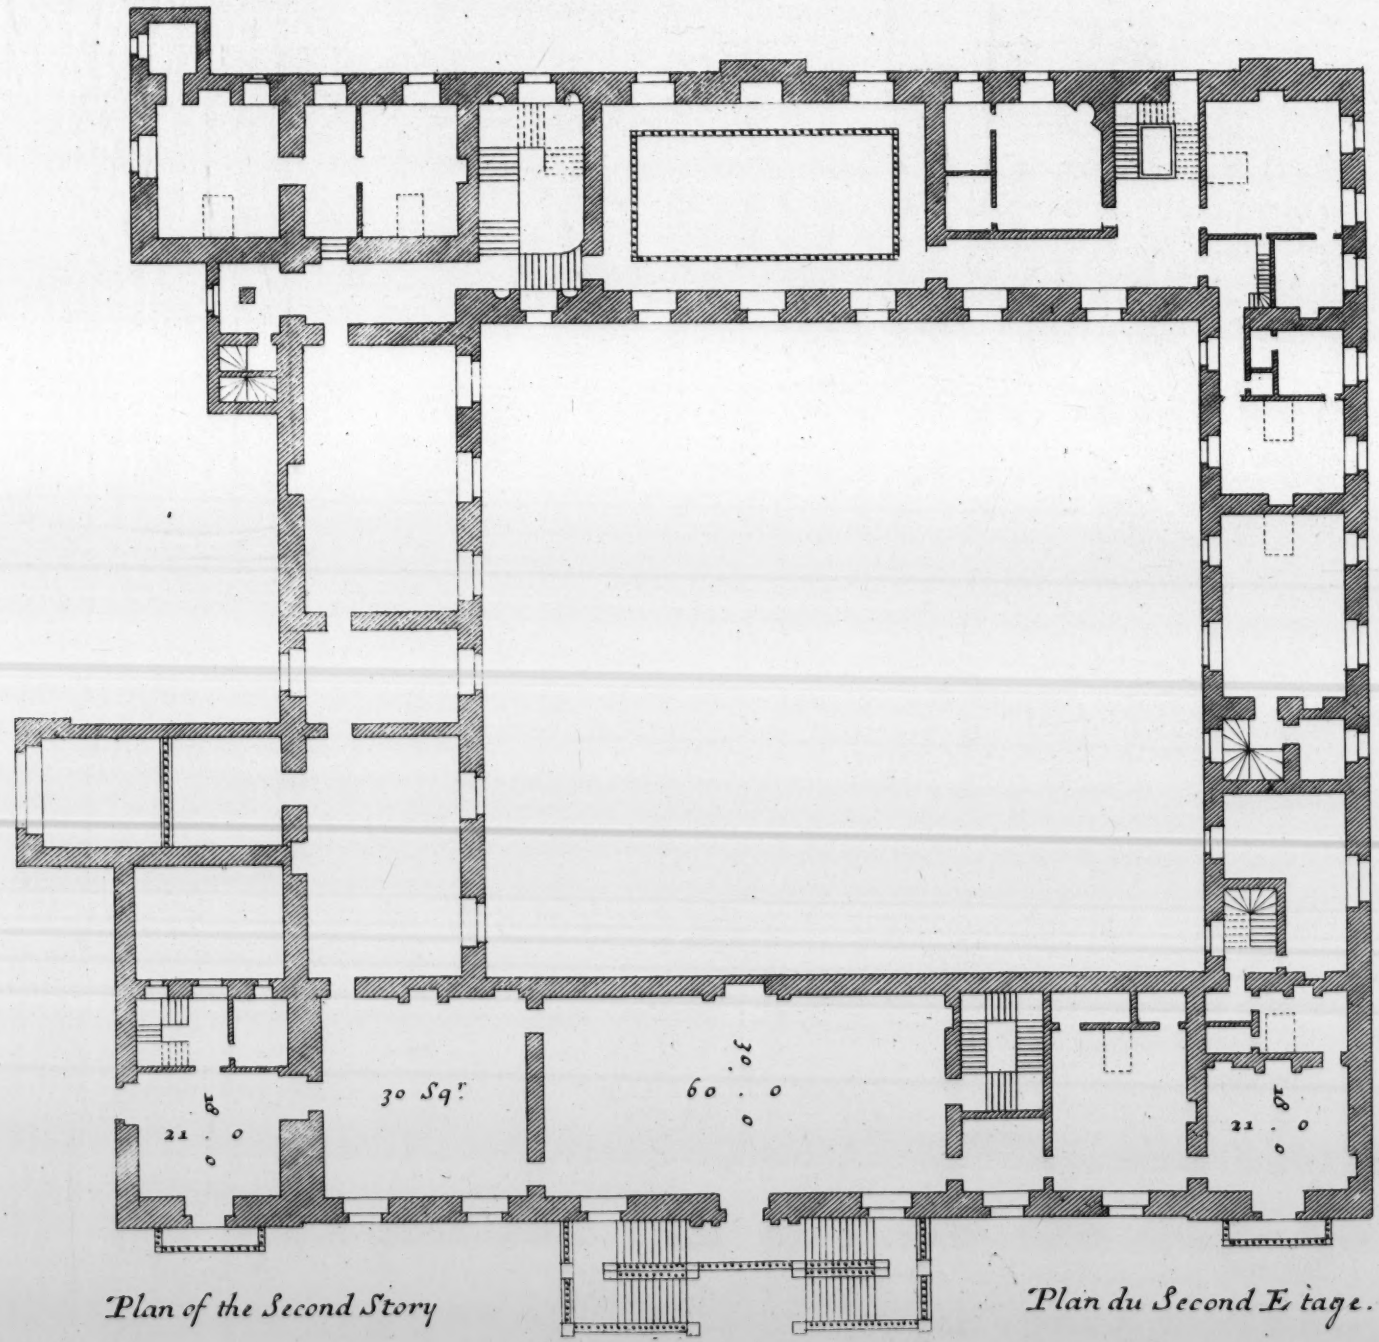


Plan of the Second Story

Plan du Second Etage.

H. Hulstbergh Sculp.

C. Campbell Delin.

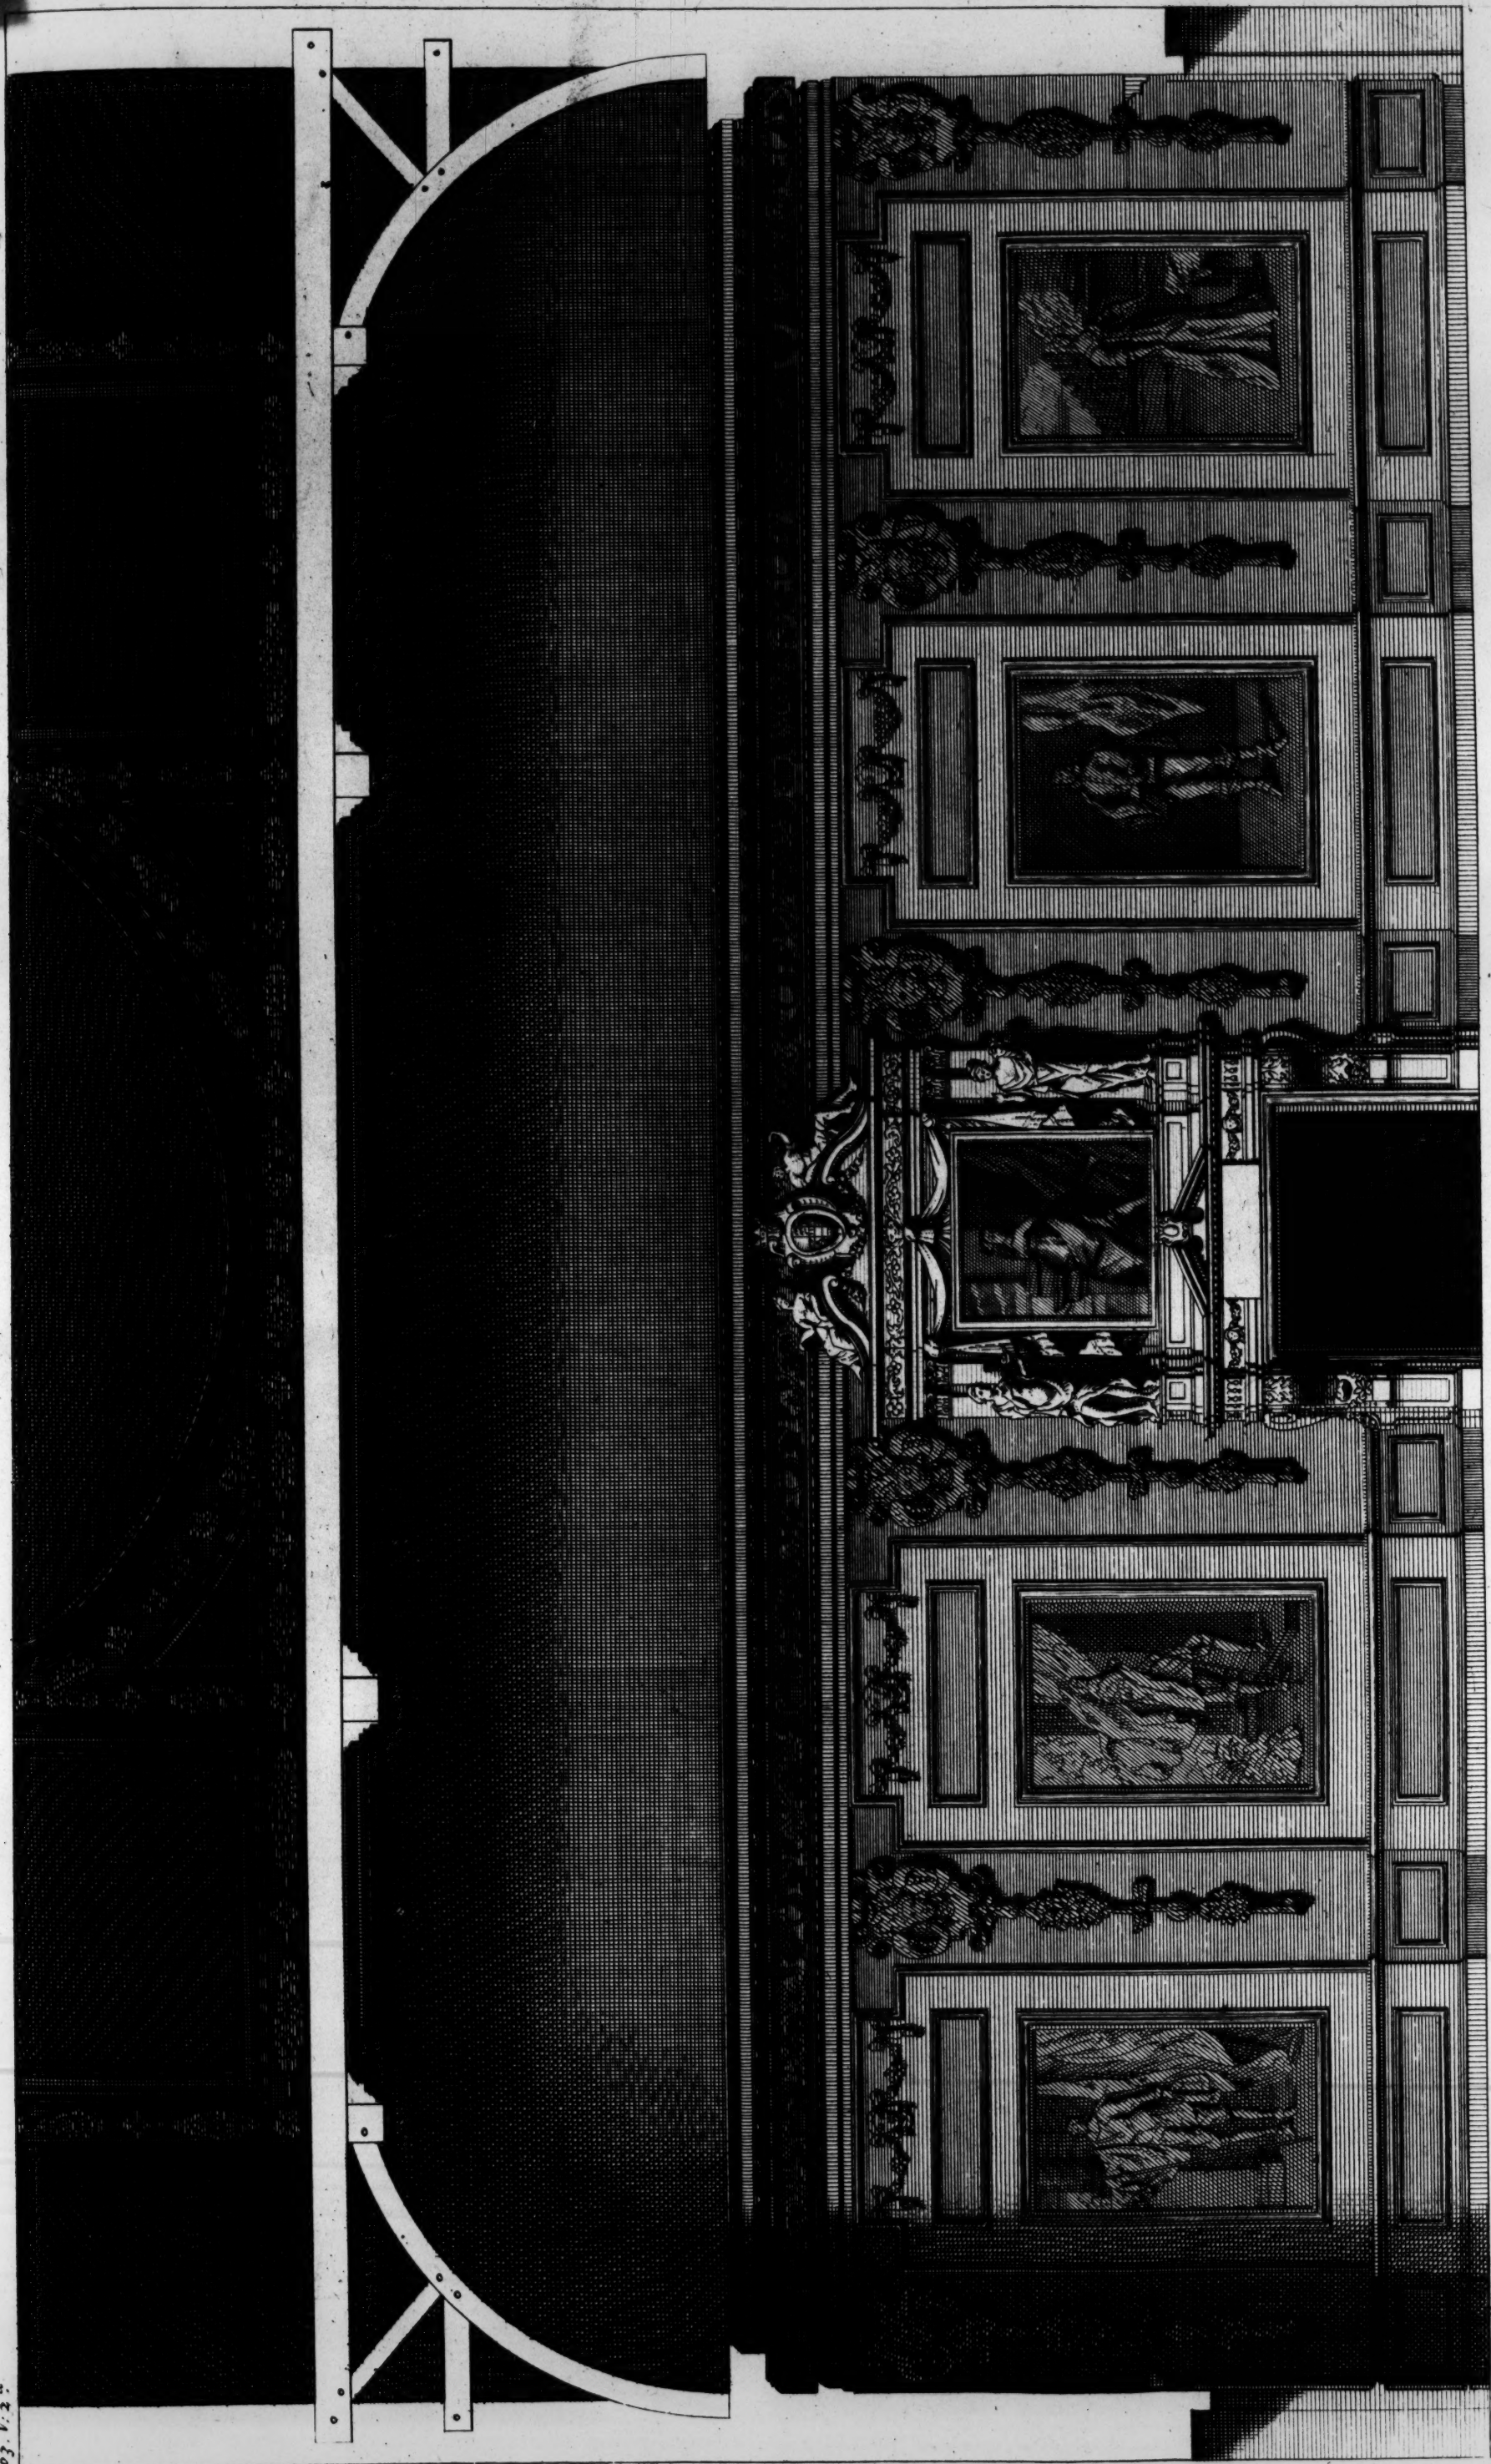

Section of the Great Dining Room at Wilton.

20 Feet.

Extends 60.


Inigo Jones Inscr.

Ca: Campbell Delin.


Section de la Grande Salle.

J. H. Hulstberg Sculp.

p.071.2a

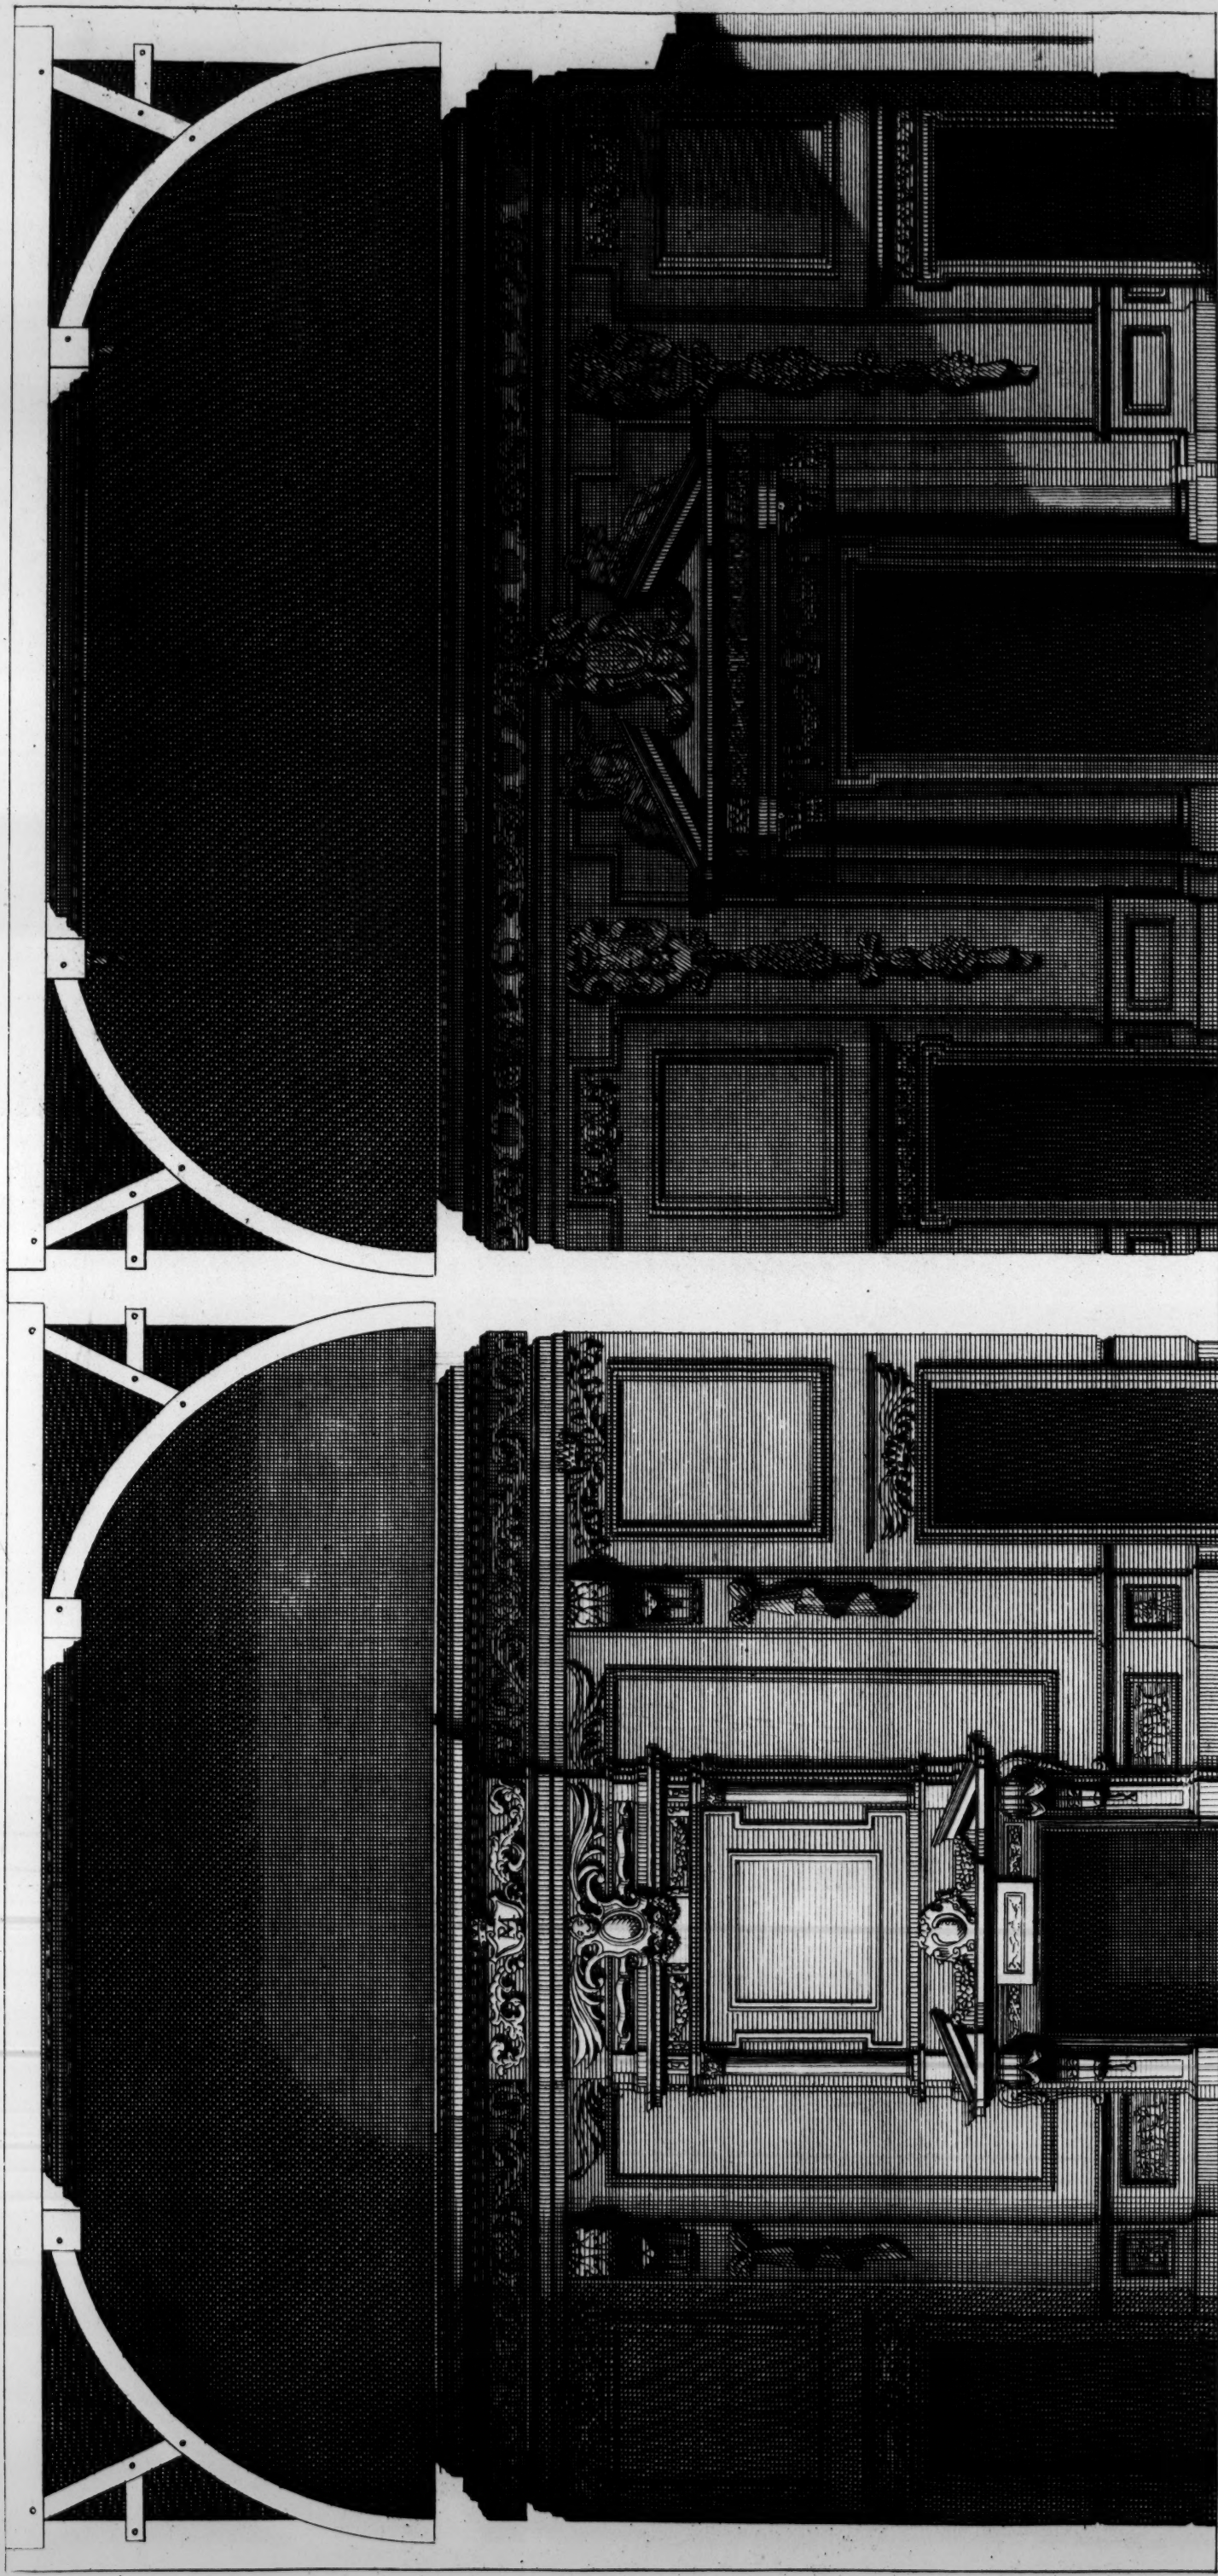

a Scale of 30 Feet

 


Section of the Salon.
Section du Salon.

One End of the Great Dining Room.

Hugo Jones Inv :

Ca: Campbell Delin:


H. Hulßberg Sc:

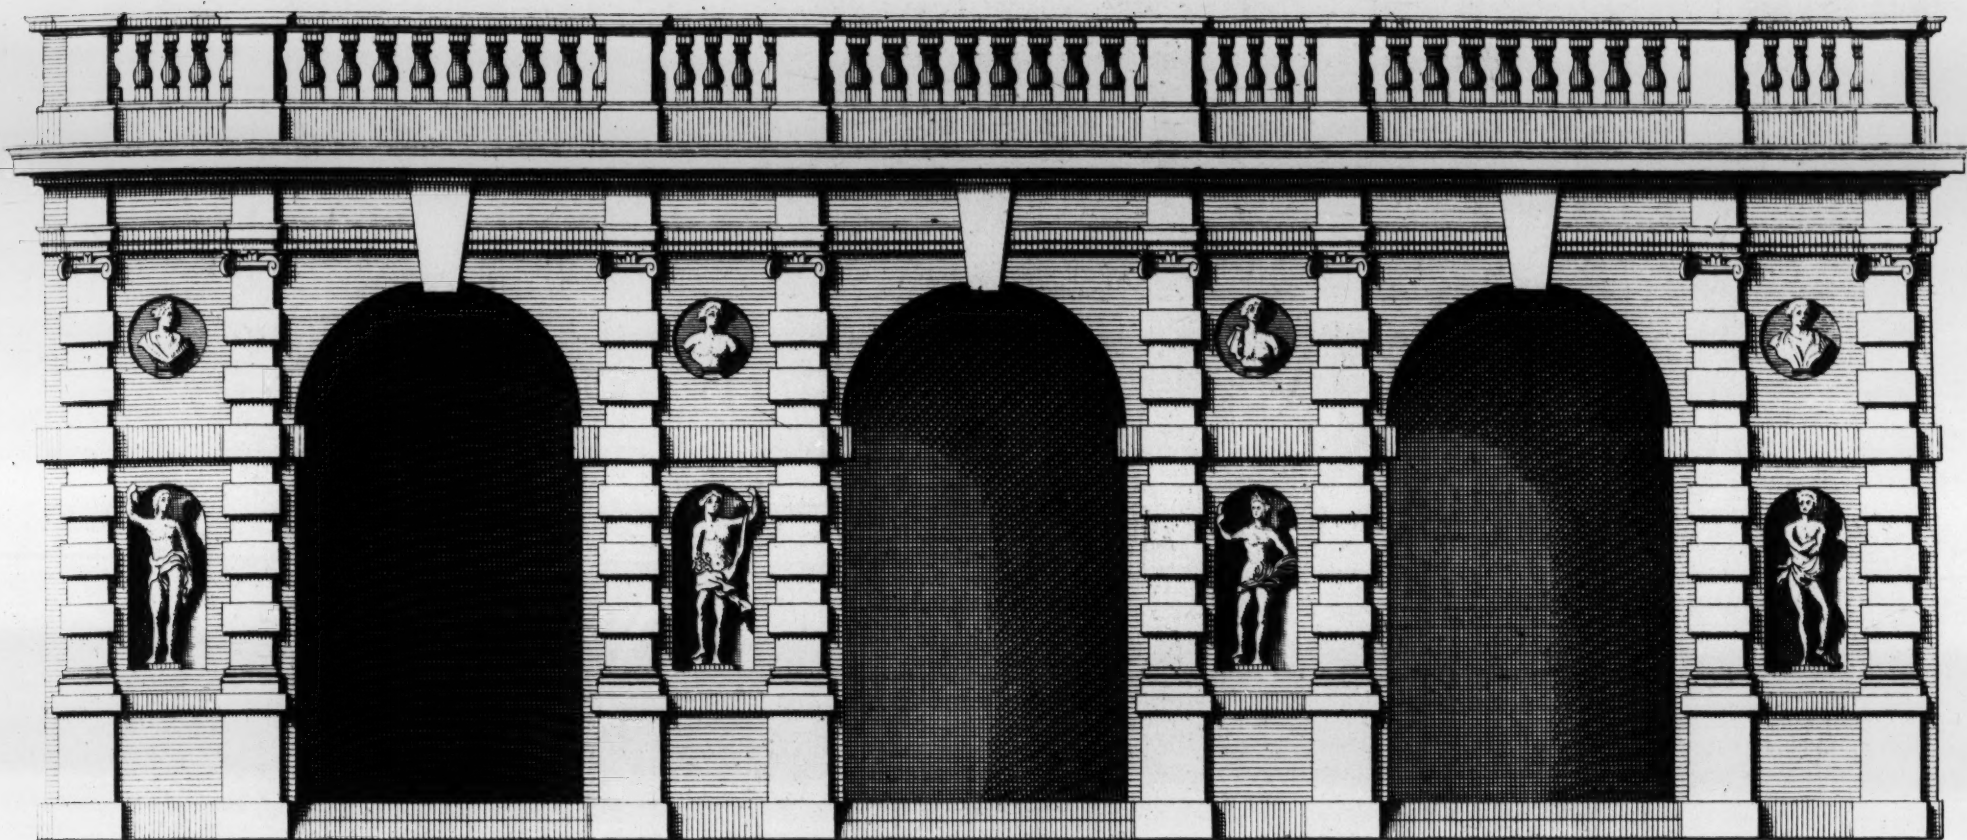

a Scale of 30 Feet

Extends 52.

*The Loggia in the Bowling Green at Wilton.
La Galerie au Jardins.*

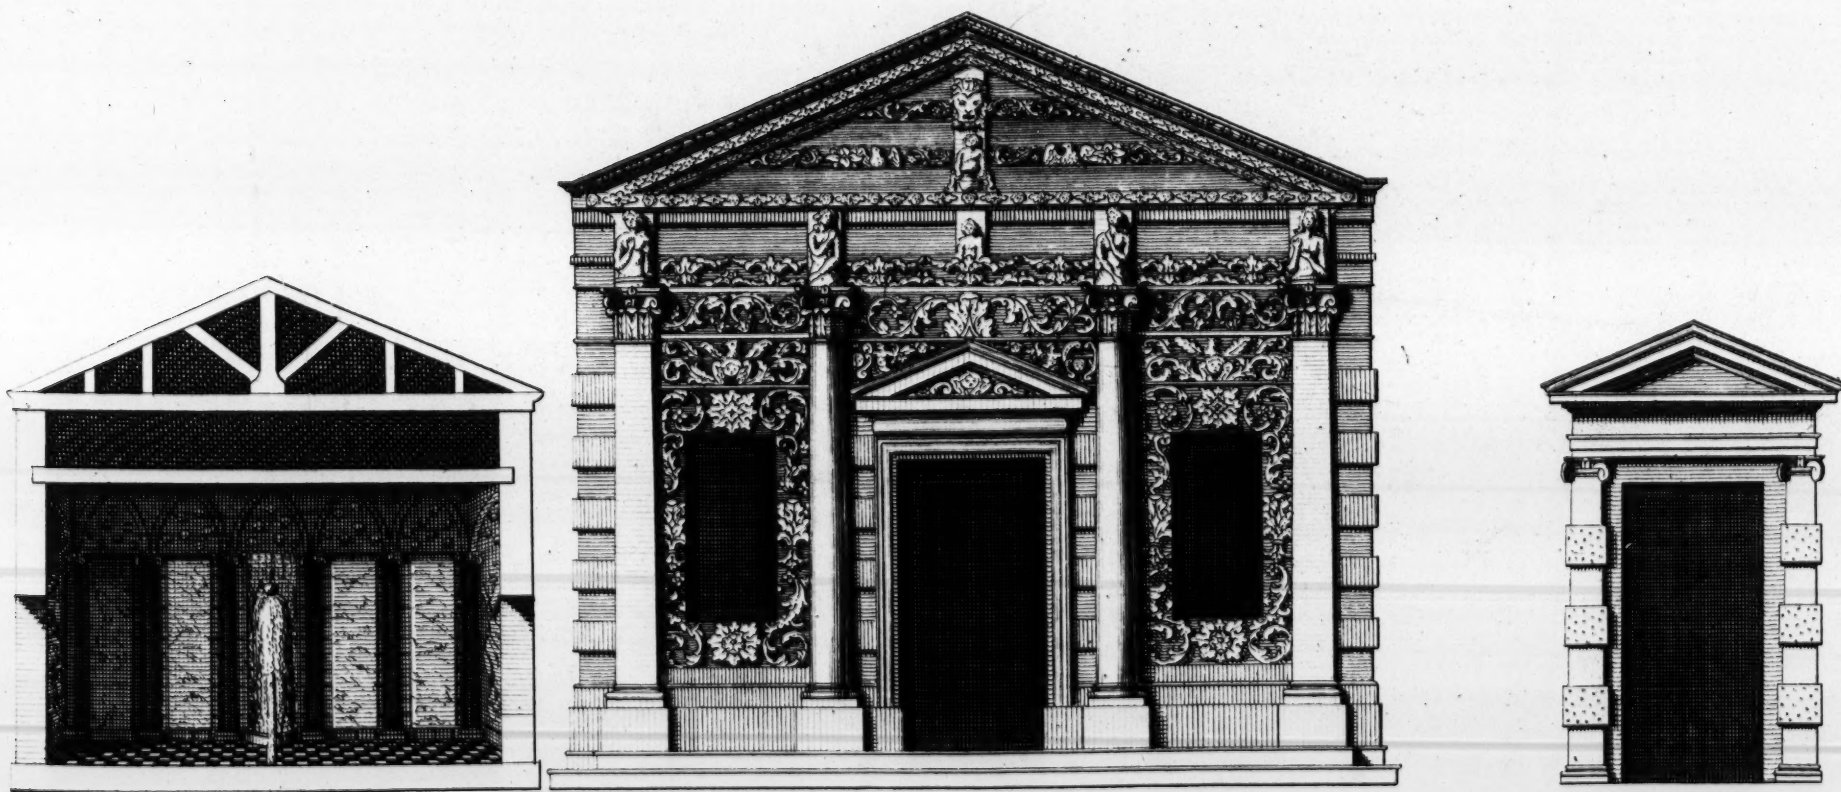

Section of the Grotto.


22. 0

The Garden Door.

Front of the Grotto at Wilton.


Elevation de la Grotte.

*This Plate is most humbly Inscríb'd to the R^t Hon^{ble} The Lord Herbert Collonel of his Majesty's Guards,
Lord of the Bed Chamber to his Royal Highness the Prince of Wales &c: and Son and heir to the R^t Hon^{ble} the Earl of Pembroke &c:*

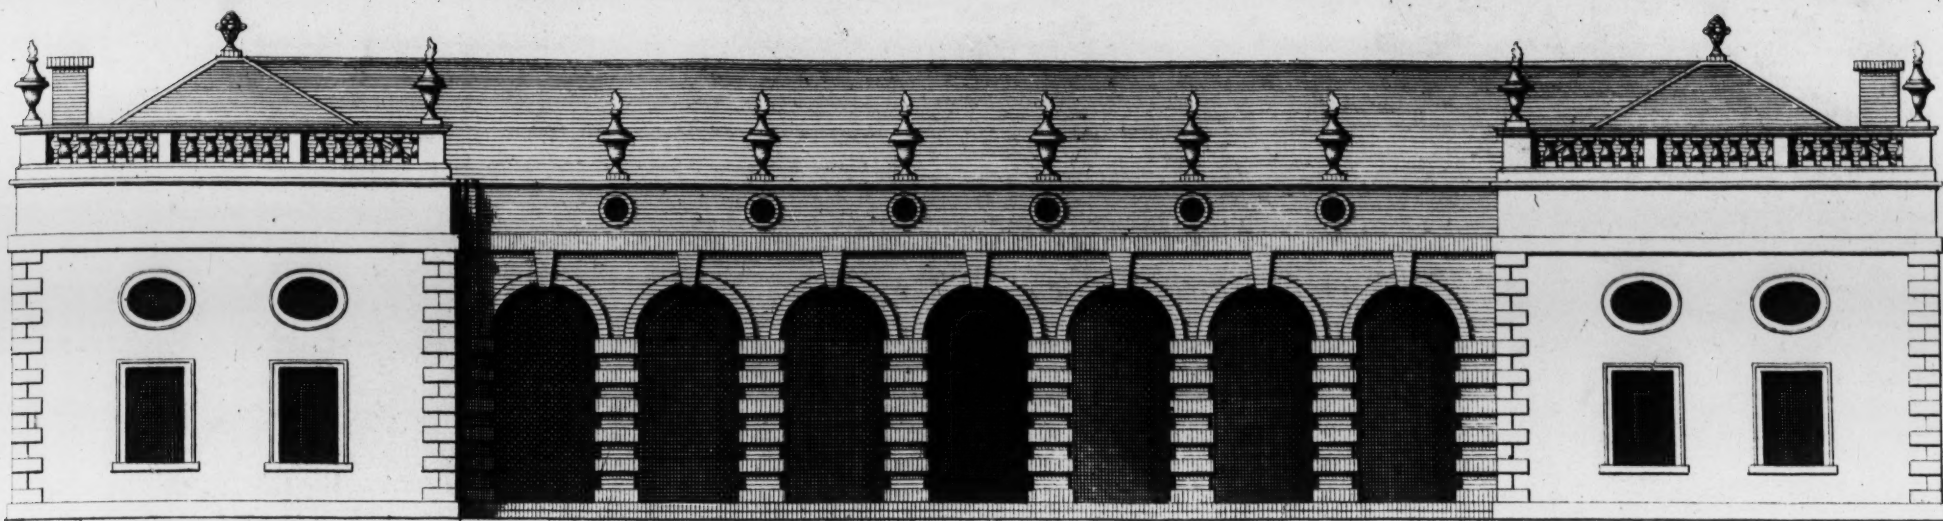



Plan and Elevation of the out Offices at Wilton...

Plan et Elevation des E. quieries de Wilton.


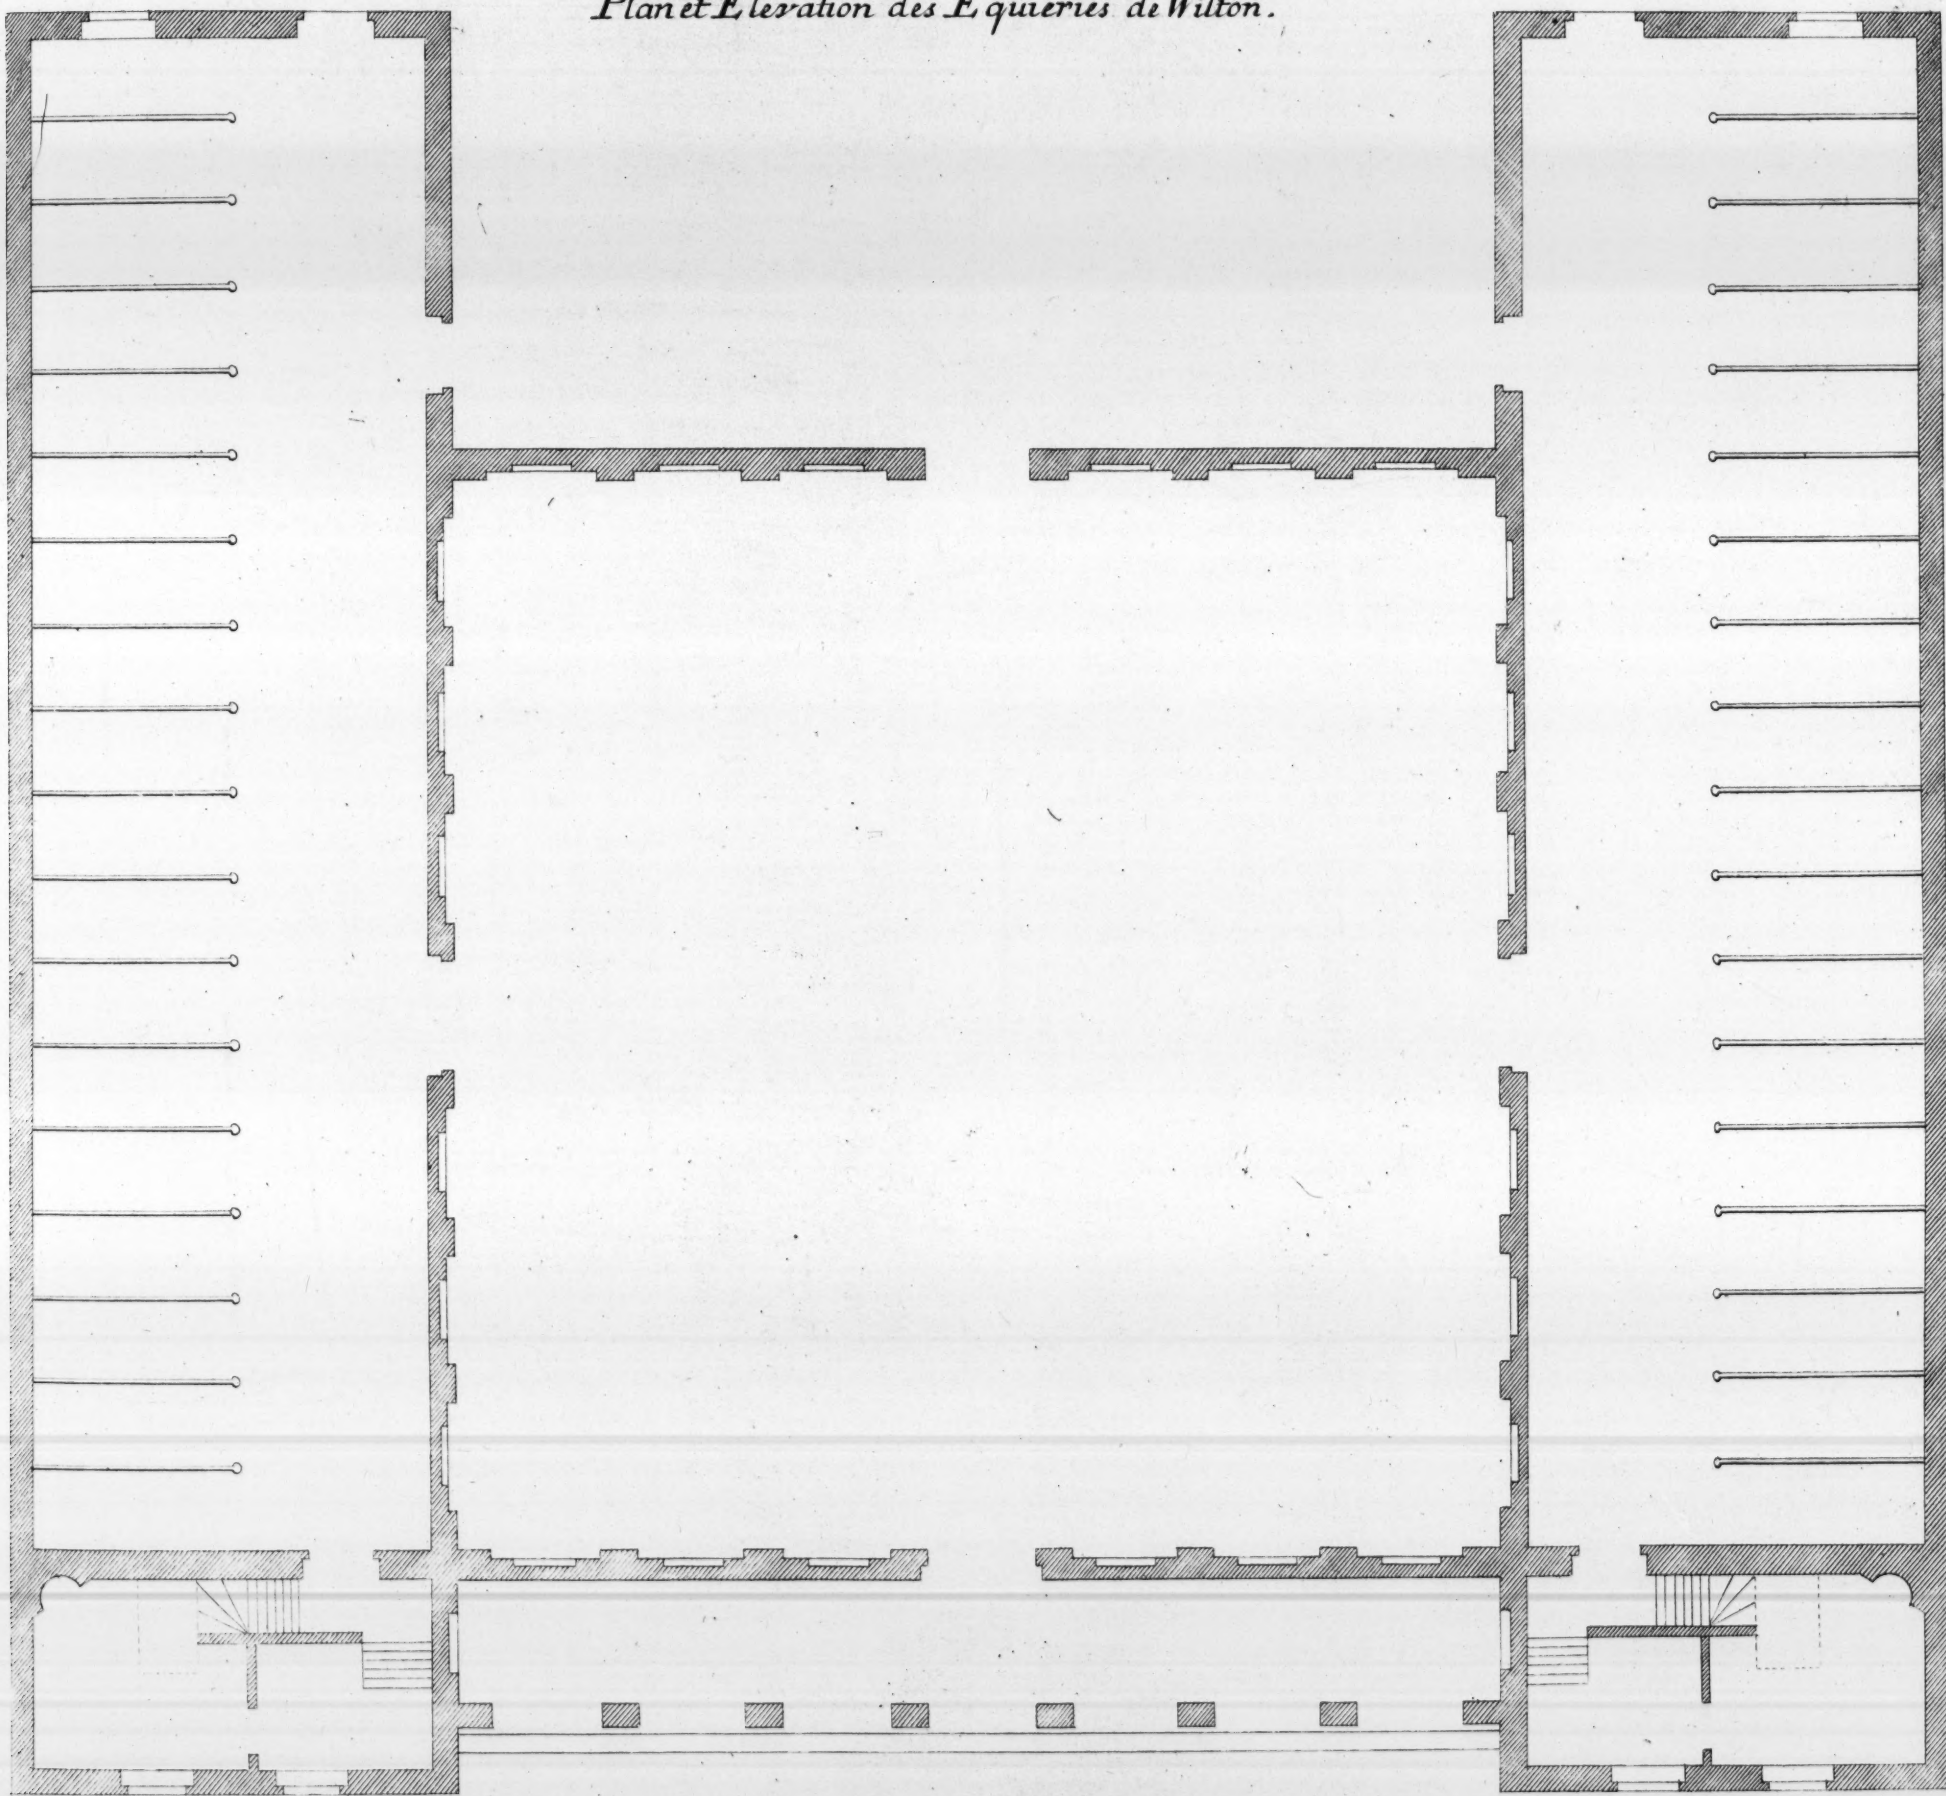


a Scale of 60 Feet

Extends 125

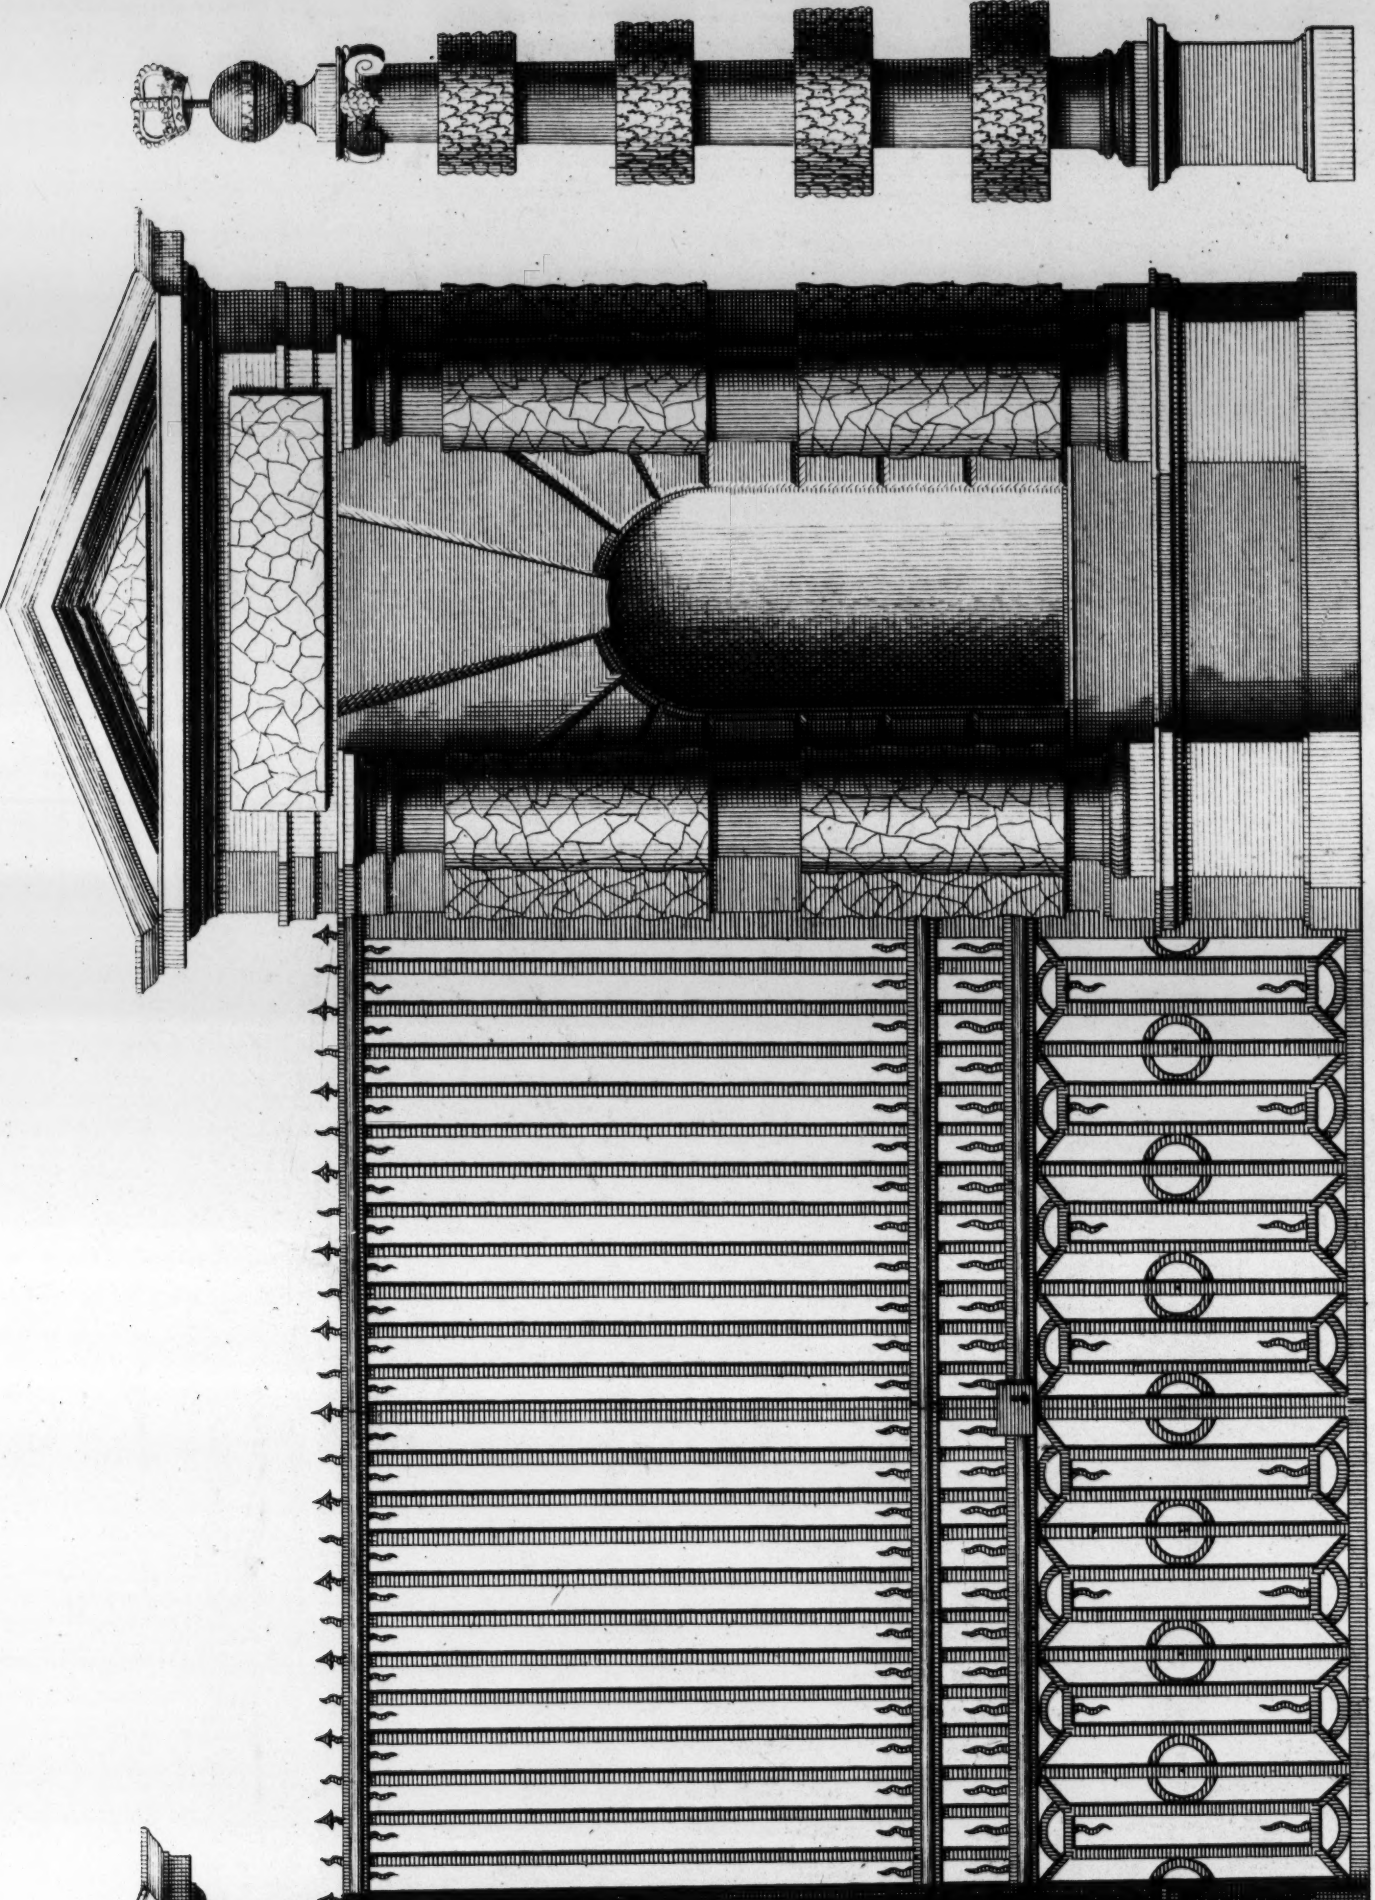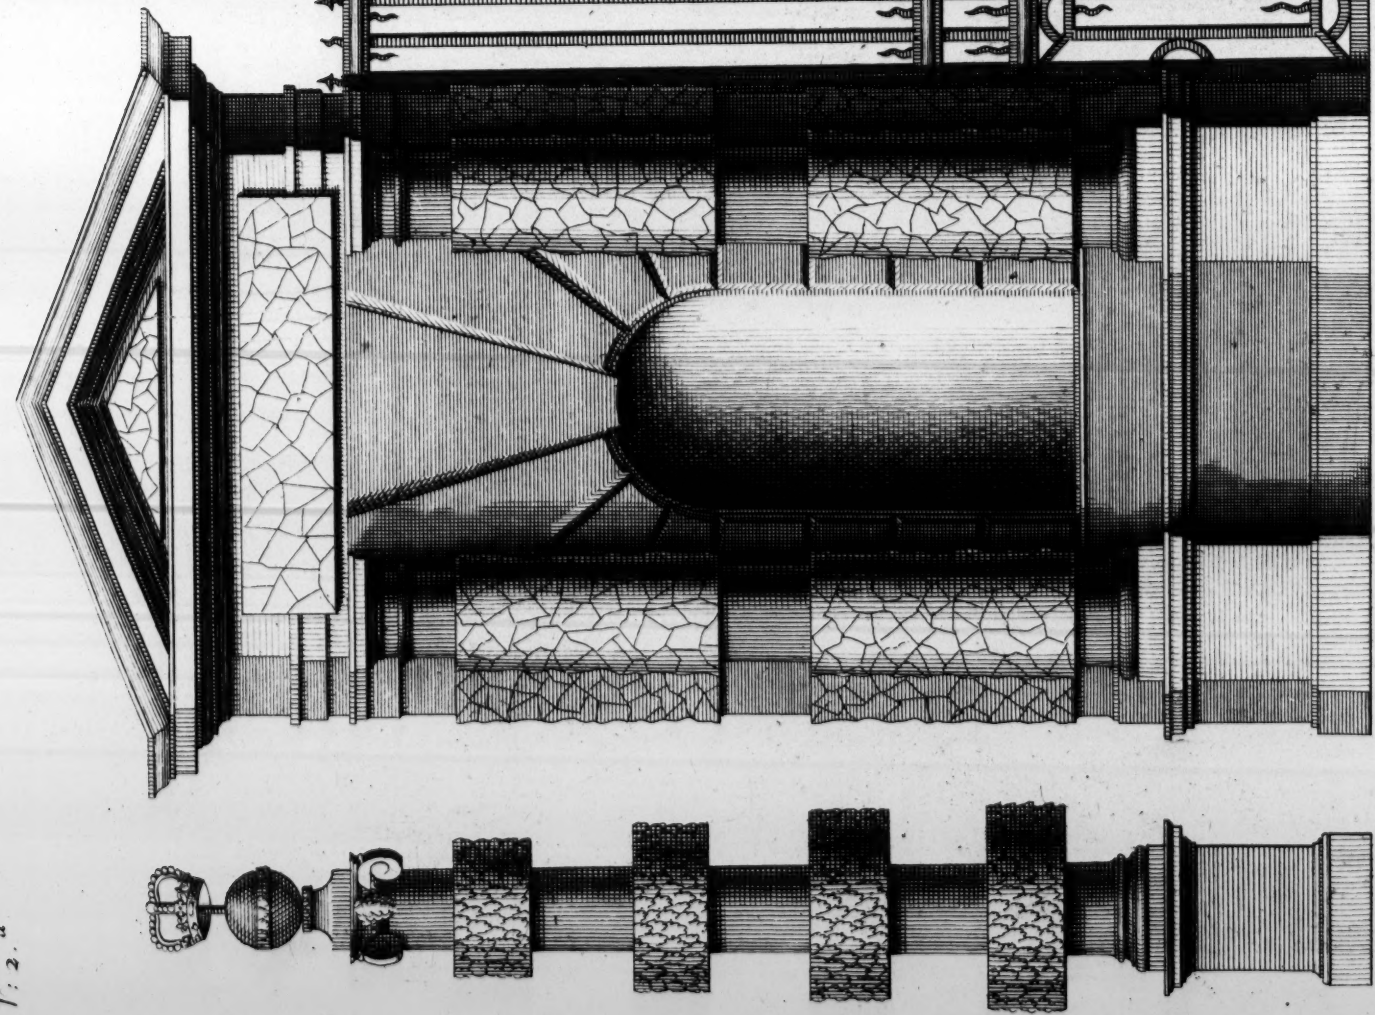

a. Scale of 20 Feet

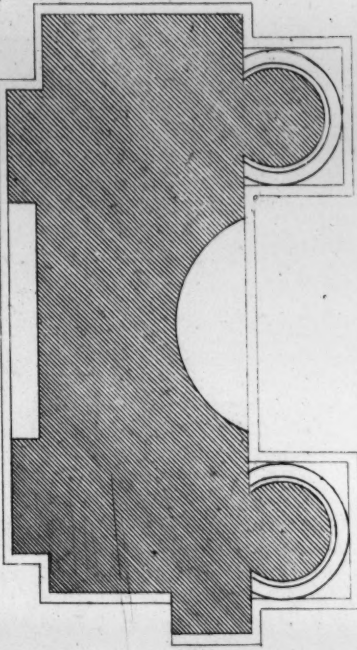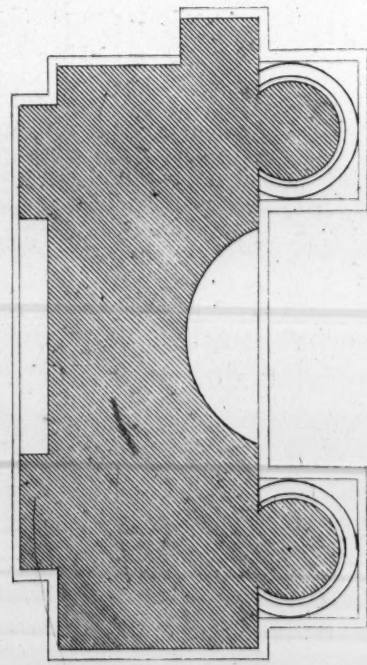

The Great Gate as You enter to Wilton.
Elevation de l'Entrée de Wilton.

Inigo Jones Iny.

Ca: Campbell Delin:

H. Hul/bergh Sc:



The South Elevation of Long Leaze in Wiltshire the Seat of the R^t Hon^{ble} the Lord Vis^t Weymouth &c:
to whom this Plate is most humbly Inscr^{ib}d.

a Scale of 60 Feet.

Extends 220.


Elevation Meridional



Plan of the Second Story.

a Scale of 80 Feet.

Plan du Second Etage.

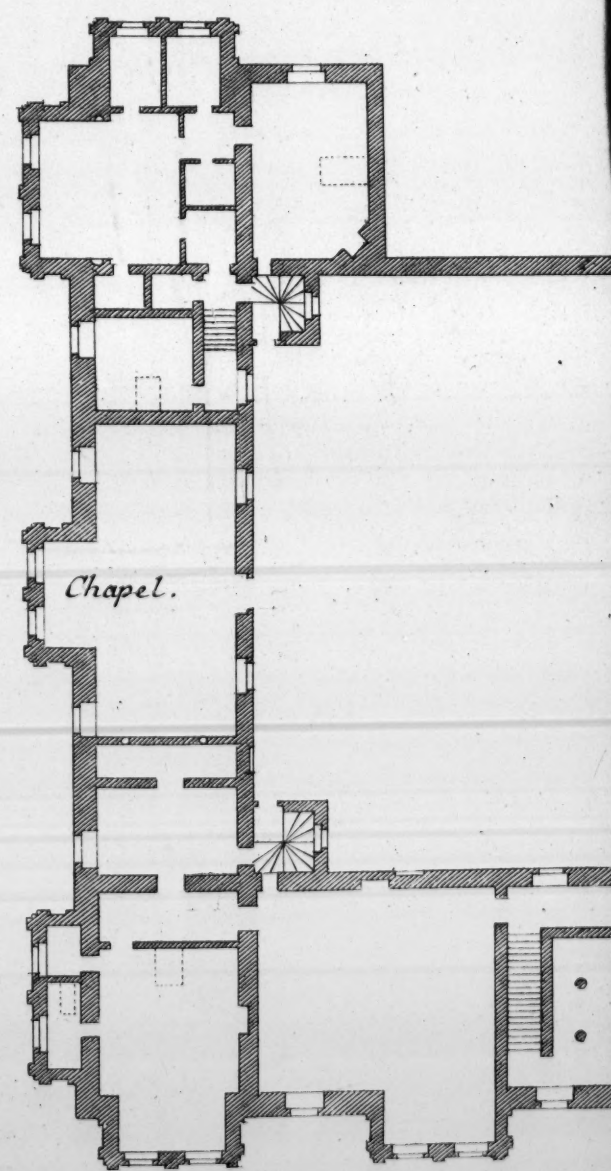

Plan of the First Story.


Ca: Campbell Delin:



a Scale of 60 Feet.

Extends 220.

Elevation Meridionale de la Maison de Long Leaze dans la Conté de Wilts.

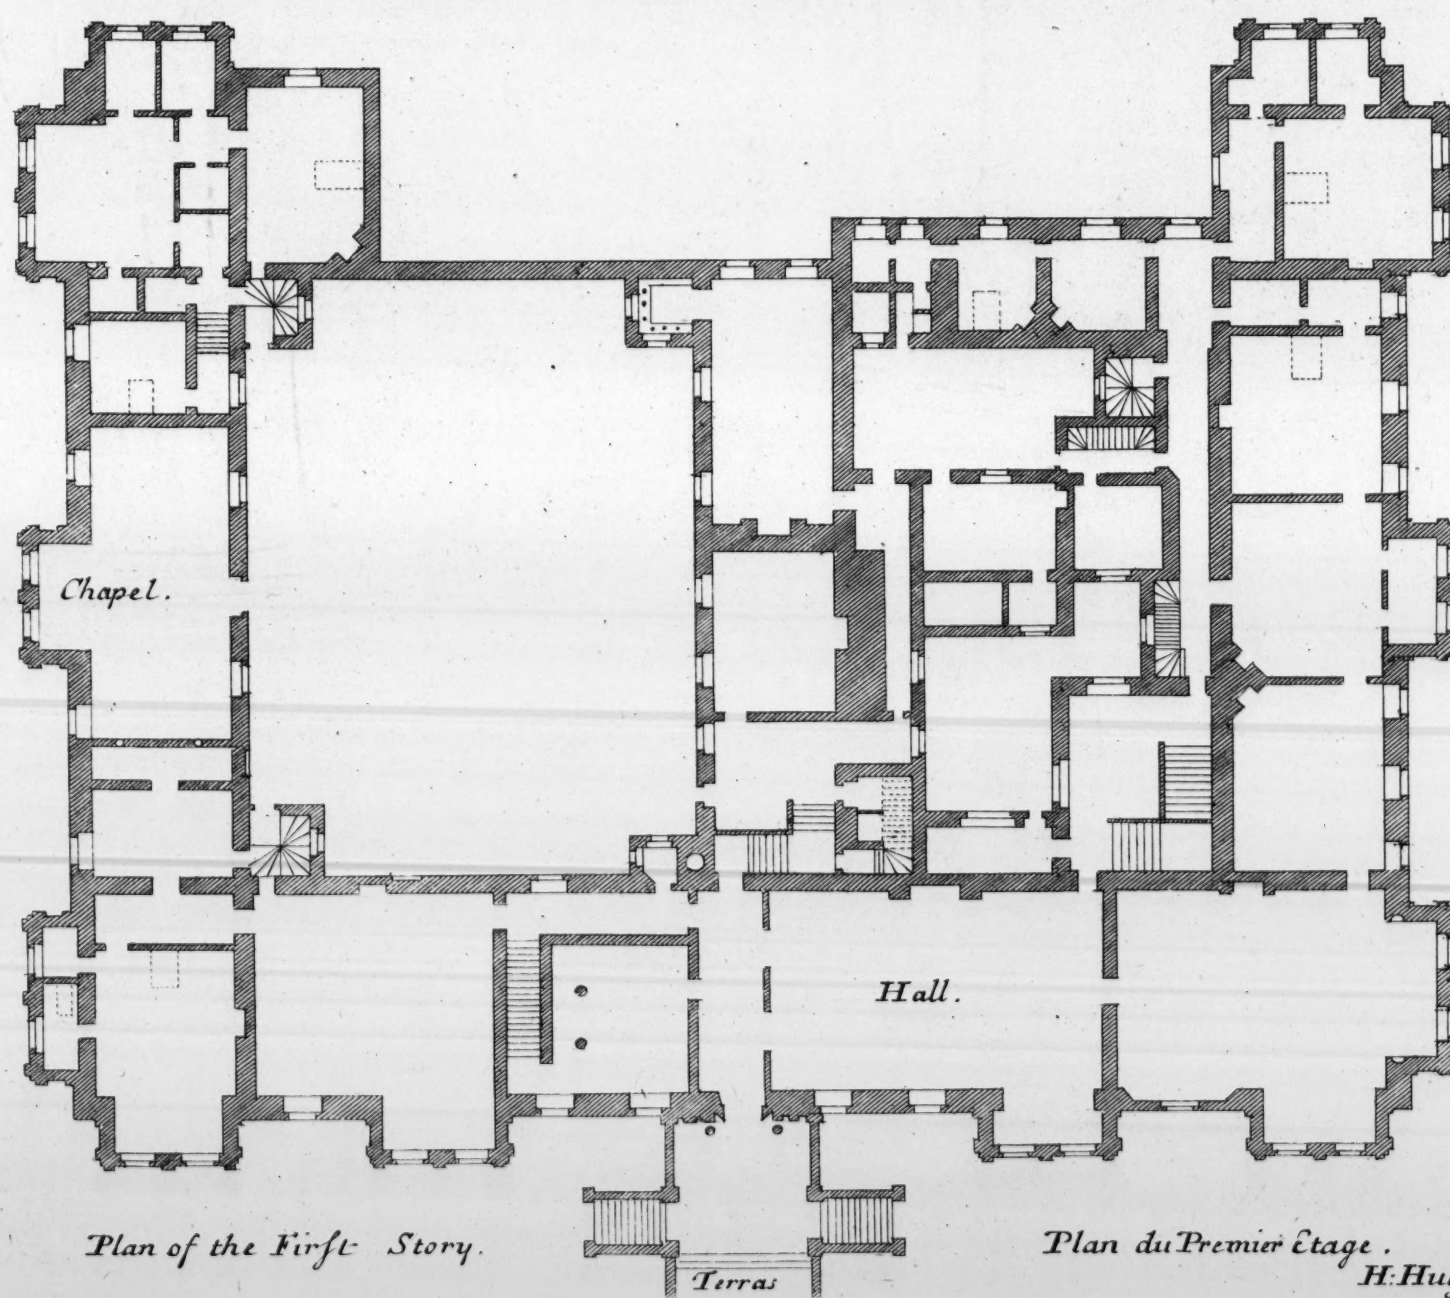


Ca: Campbell Delin:


Plan of the First Story.

Plan du Premier Etage.

H. Hulbergh Sculp:

170124

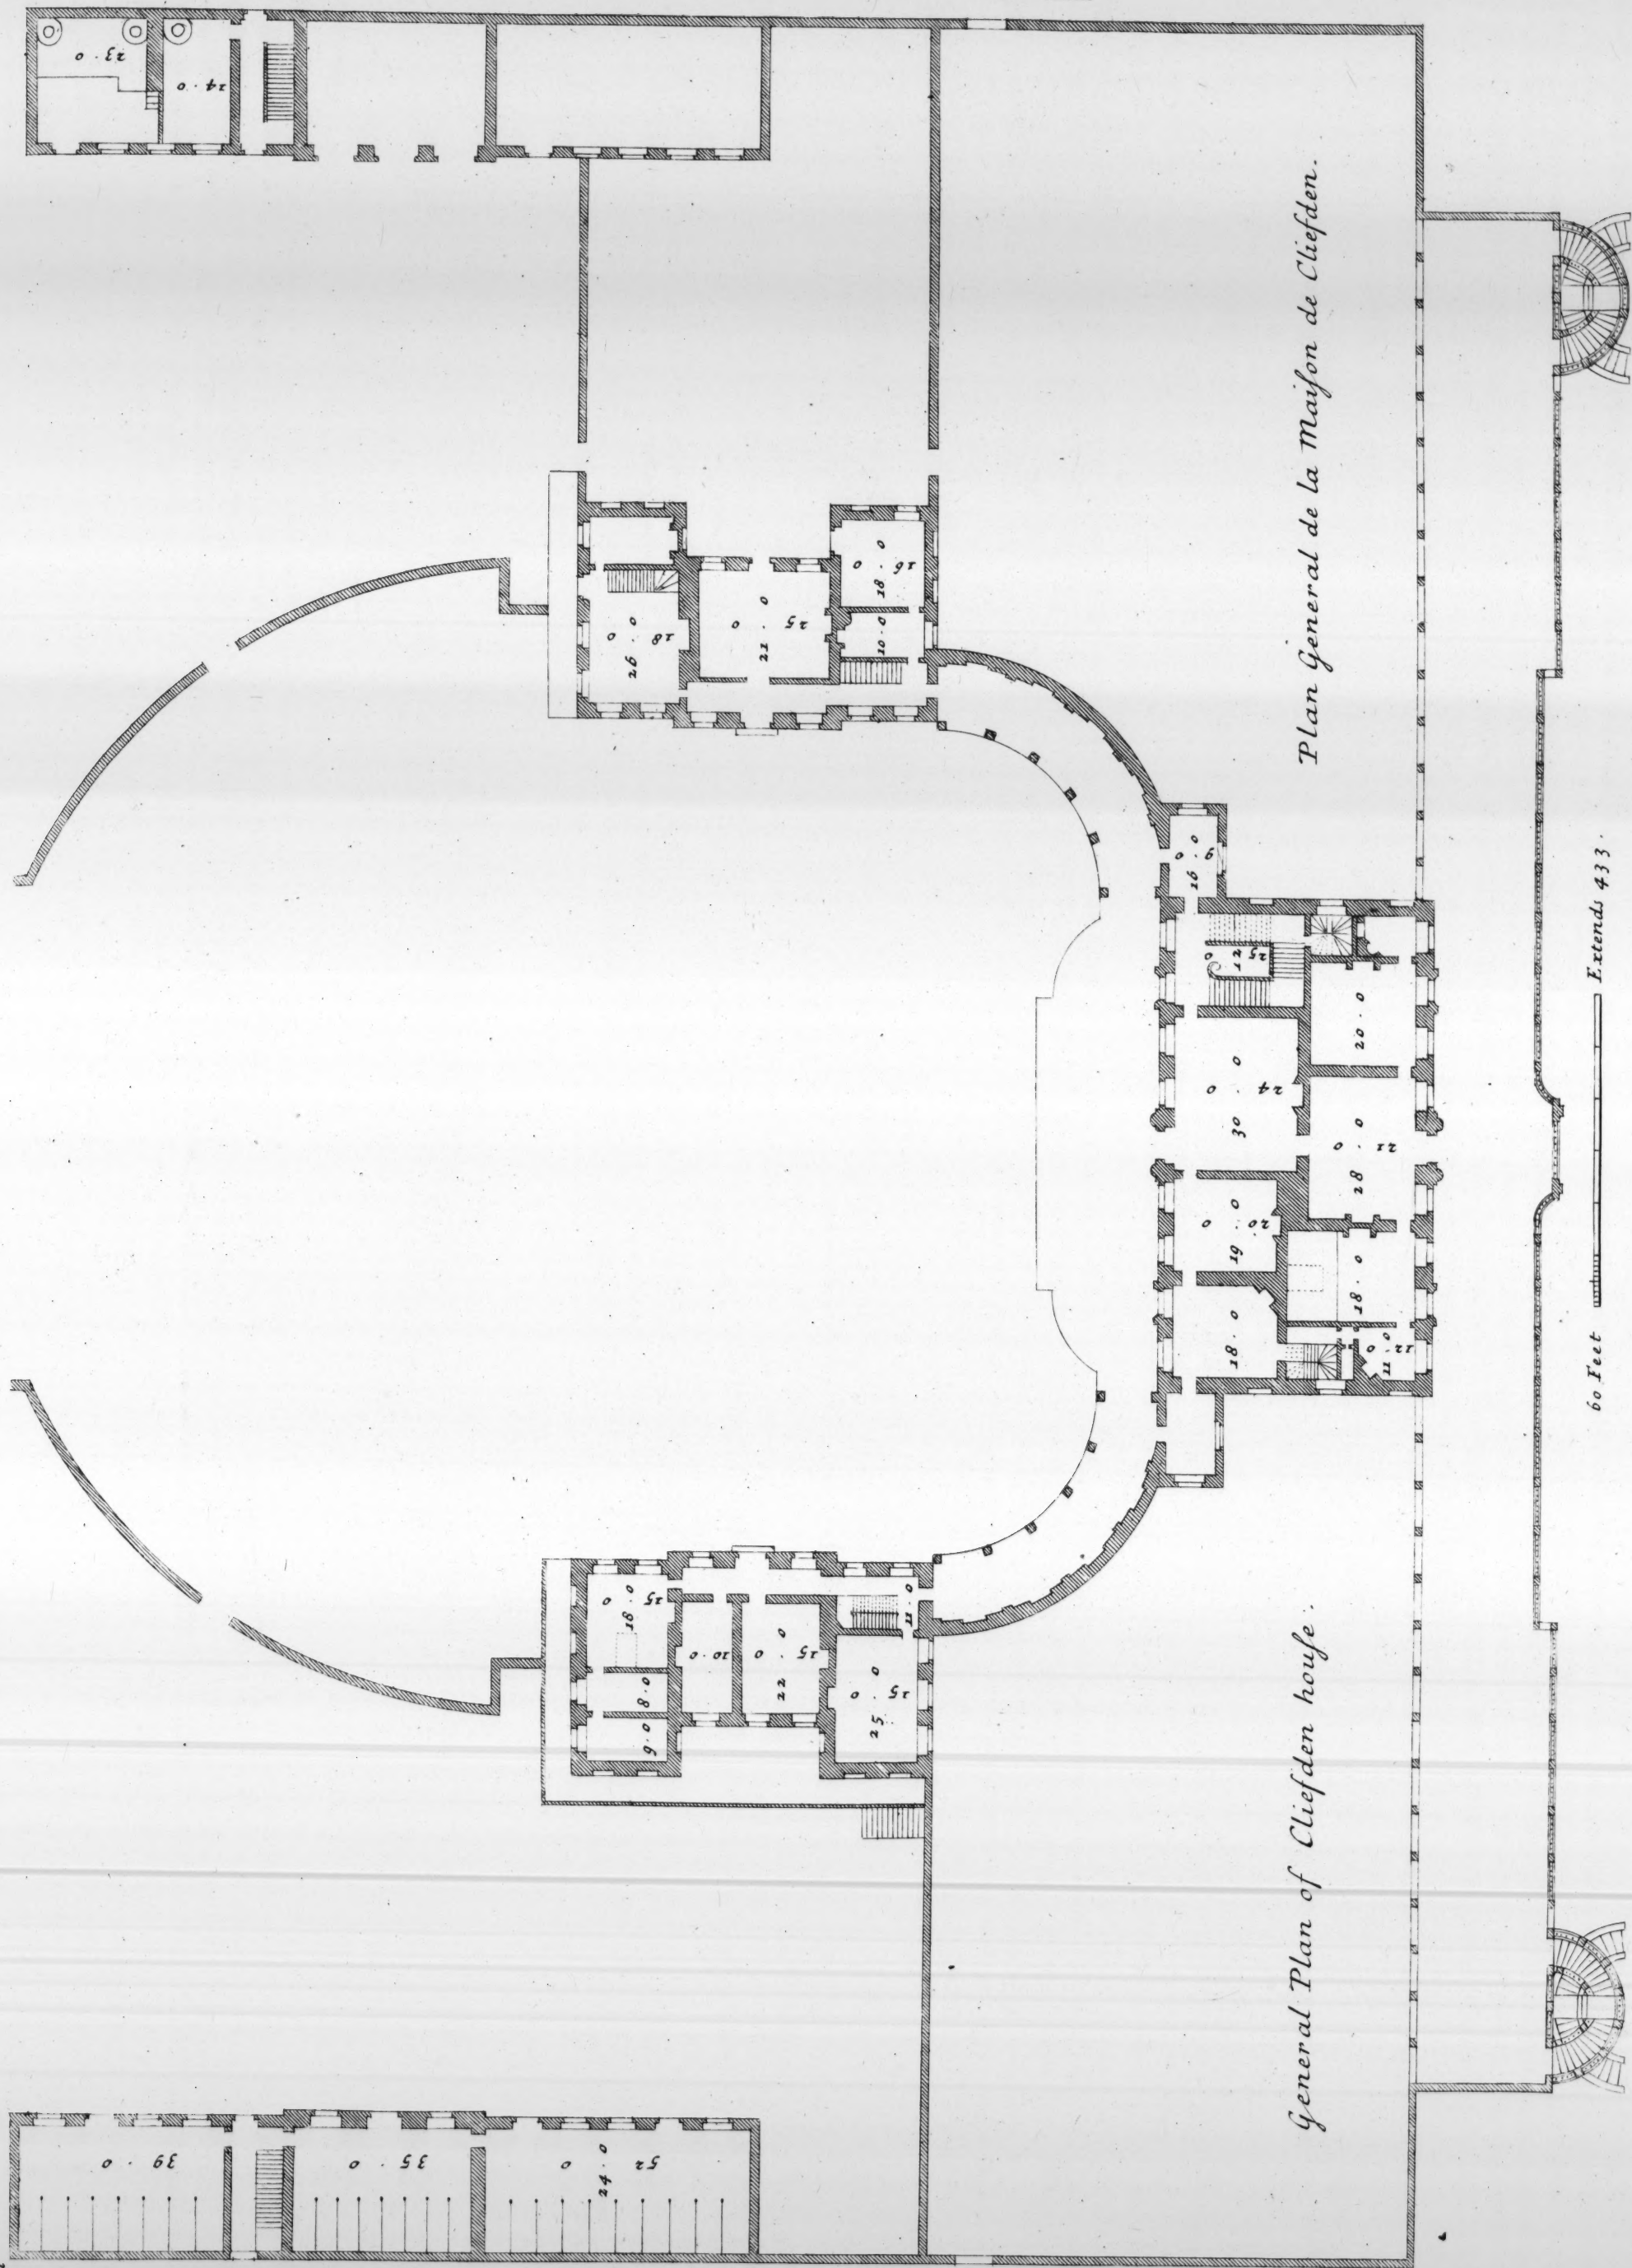

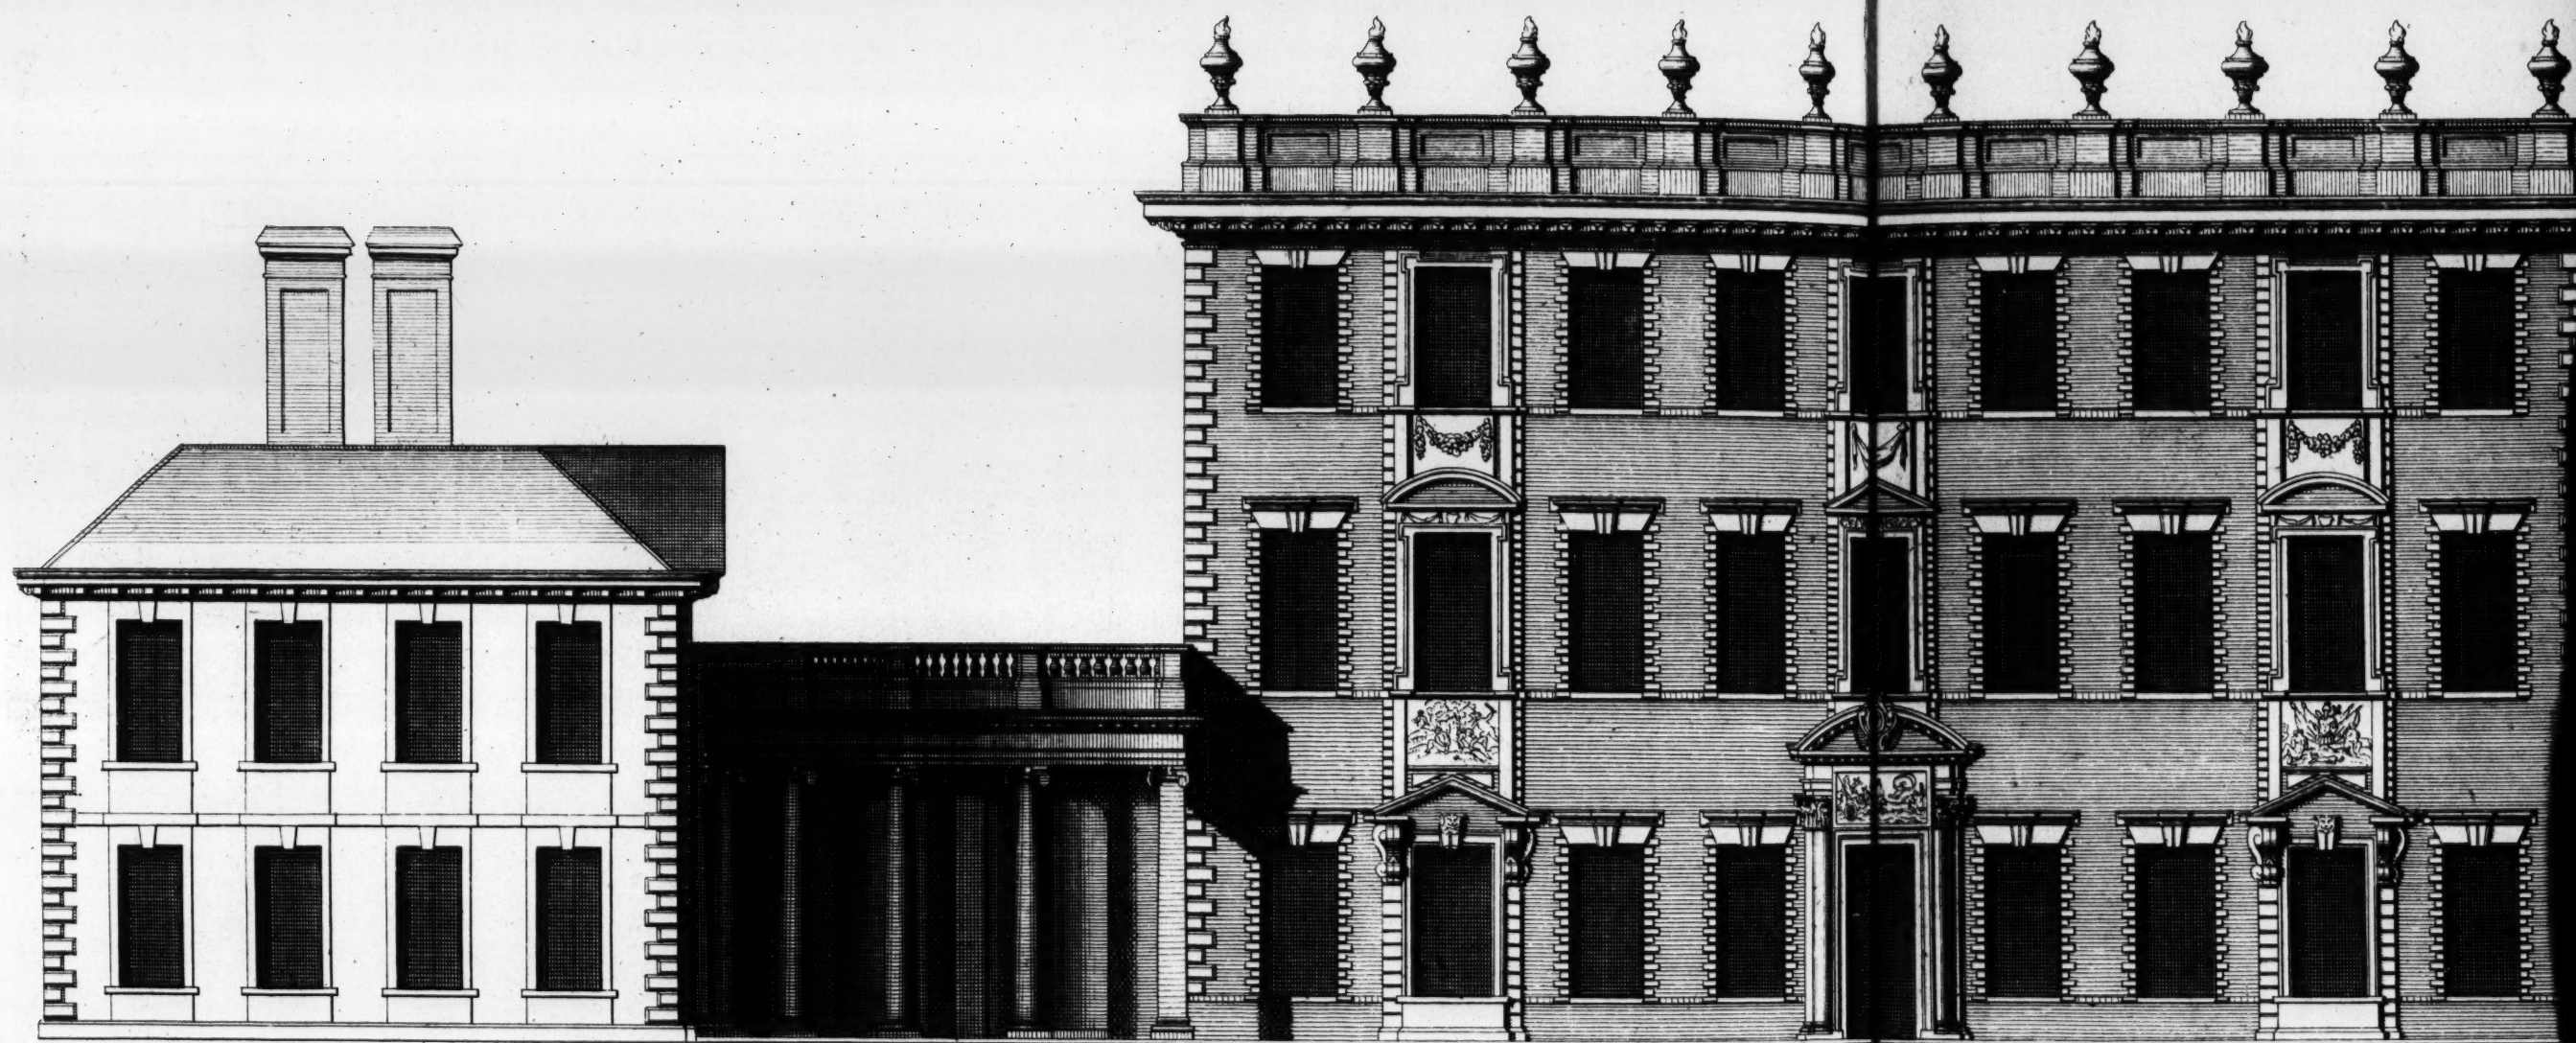


a Scale of 60 Feet  Extends 245

The North Prospect of Cliefden house in Buckinghamshire the Seat of the Right Hon^{ble} The Earl of Orkney Generall of the Infantry, one of the Lords
Order of the Thistle &c: to whom this Plate is most humbly Inscrib'd.

Ca: Campbell Delin:

Elevation Occidentale de la Maison de Cliefden dans la Comté de Buckingham.

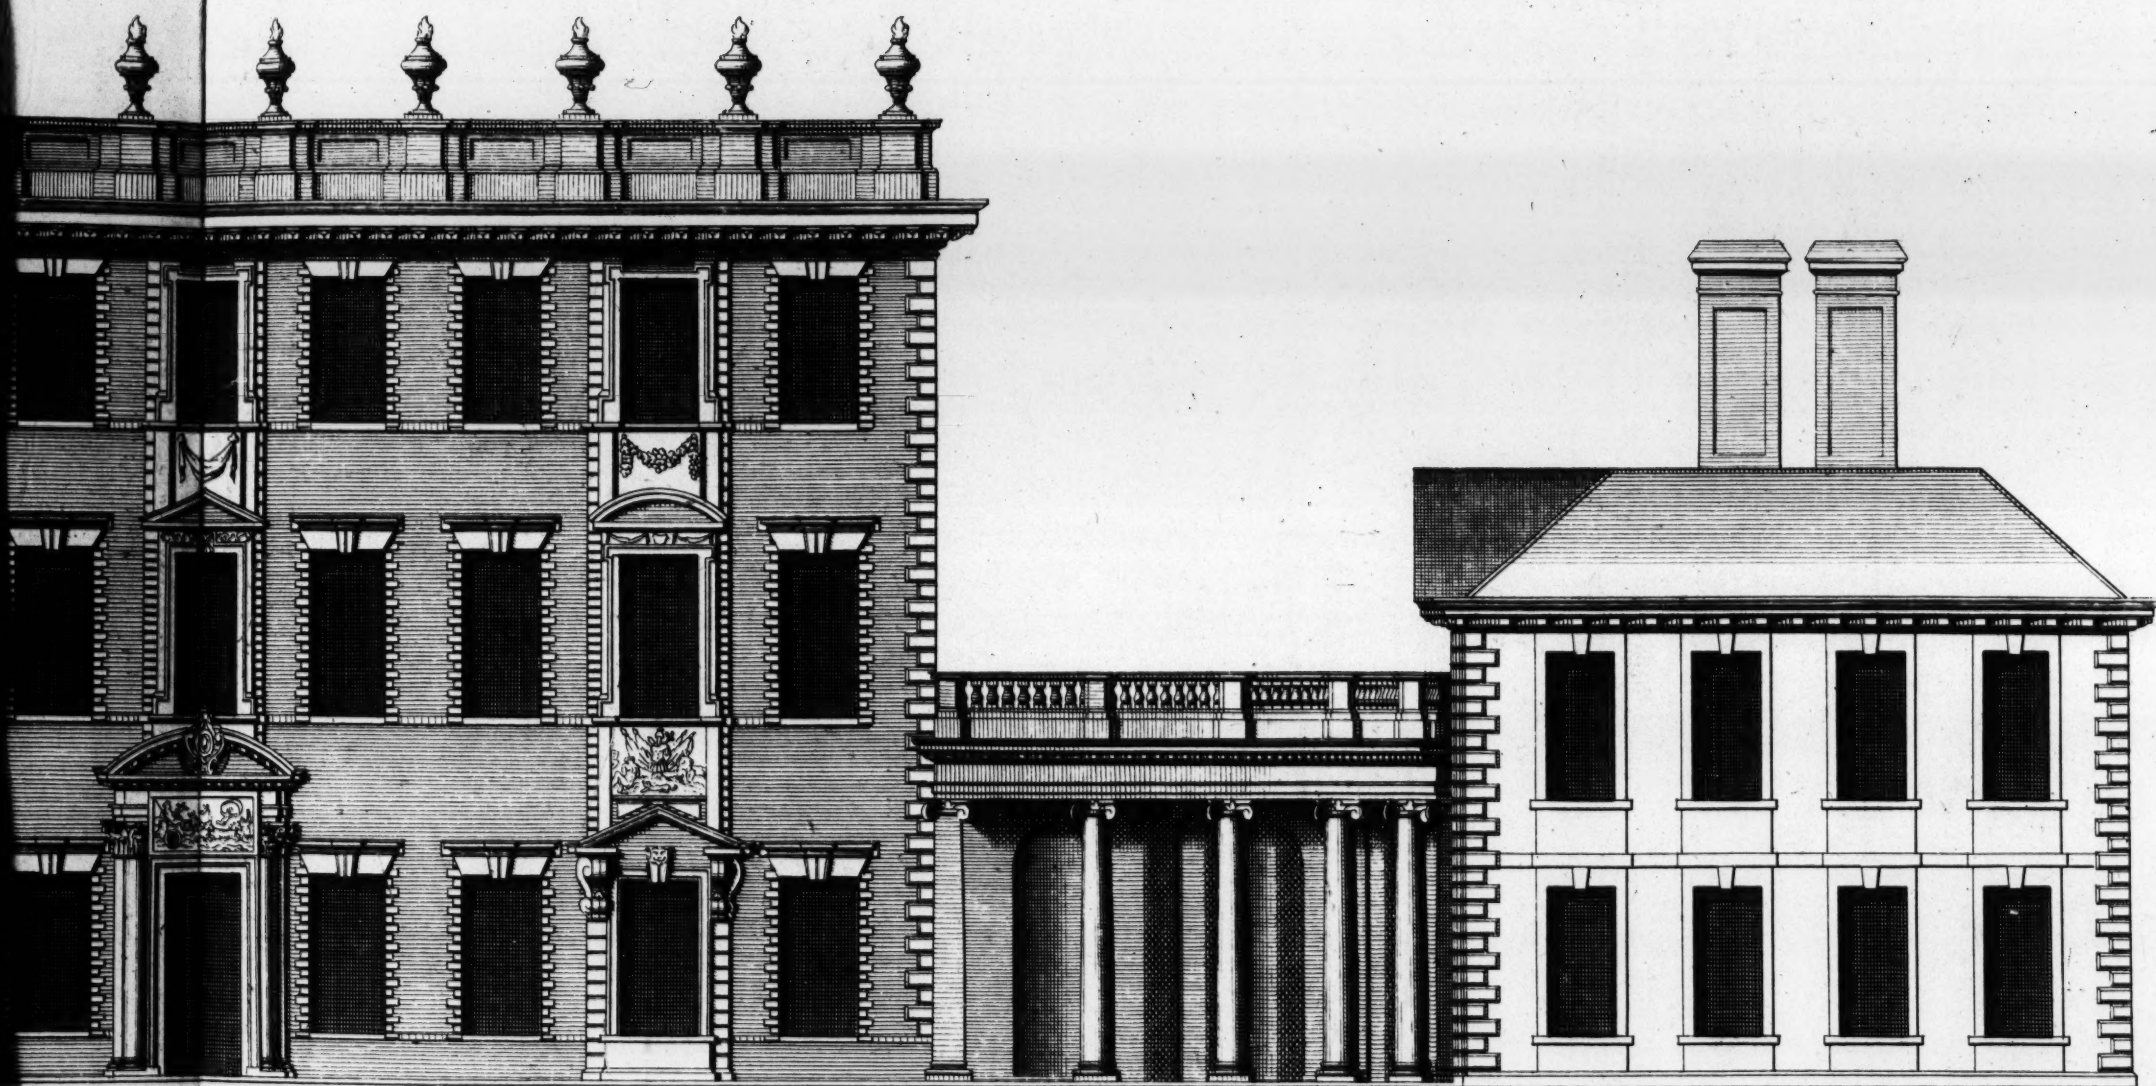


Extends 245

*of Orkney, Generall of the Infantry, one of the Lords of his Majestyes Bedchamber and Knight of the most ancient
whom this Plate is most humbly Inscrib'd.*

lon de Cliefden dans la Comté de Buckingham.

H. Hulſbergh Sc:


P. 73. 1. 2. d.

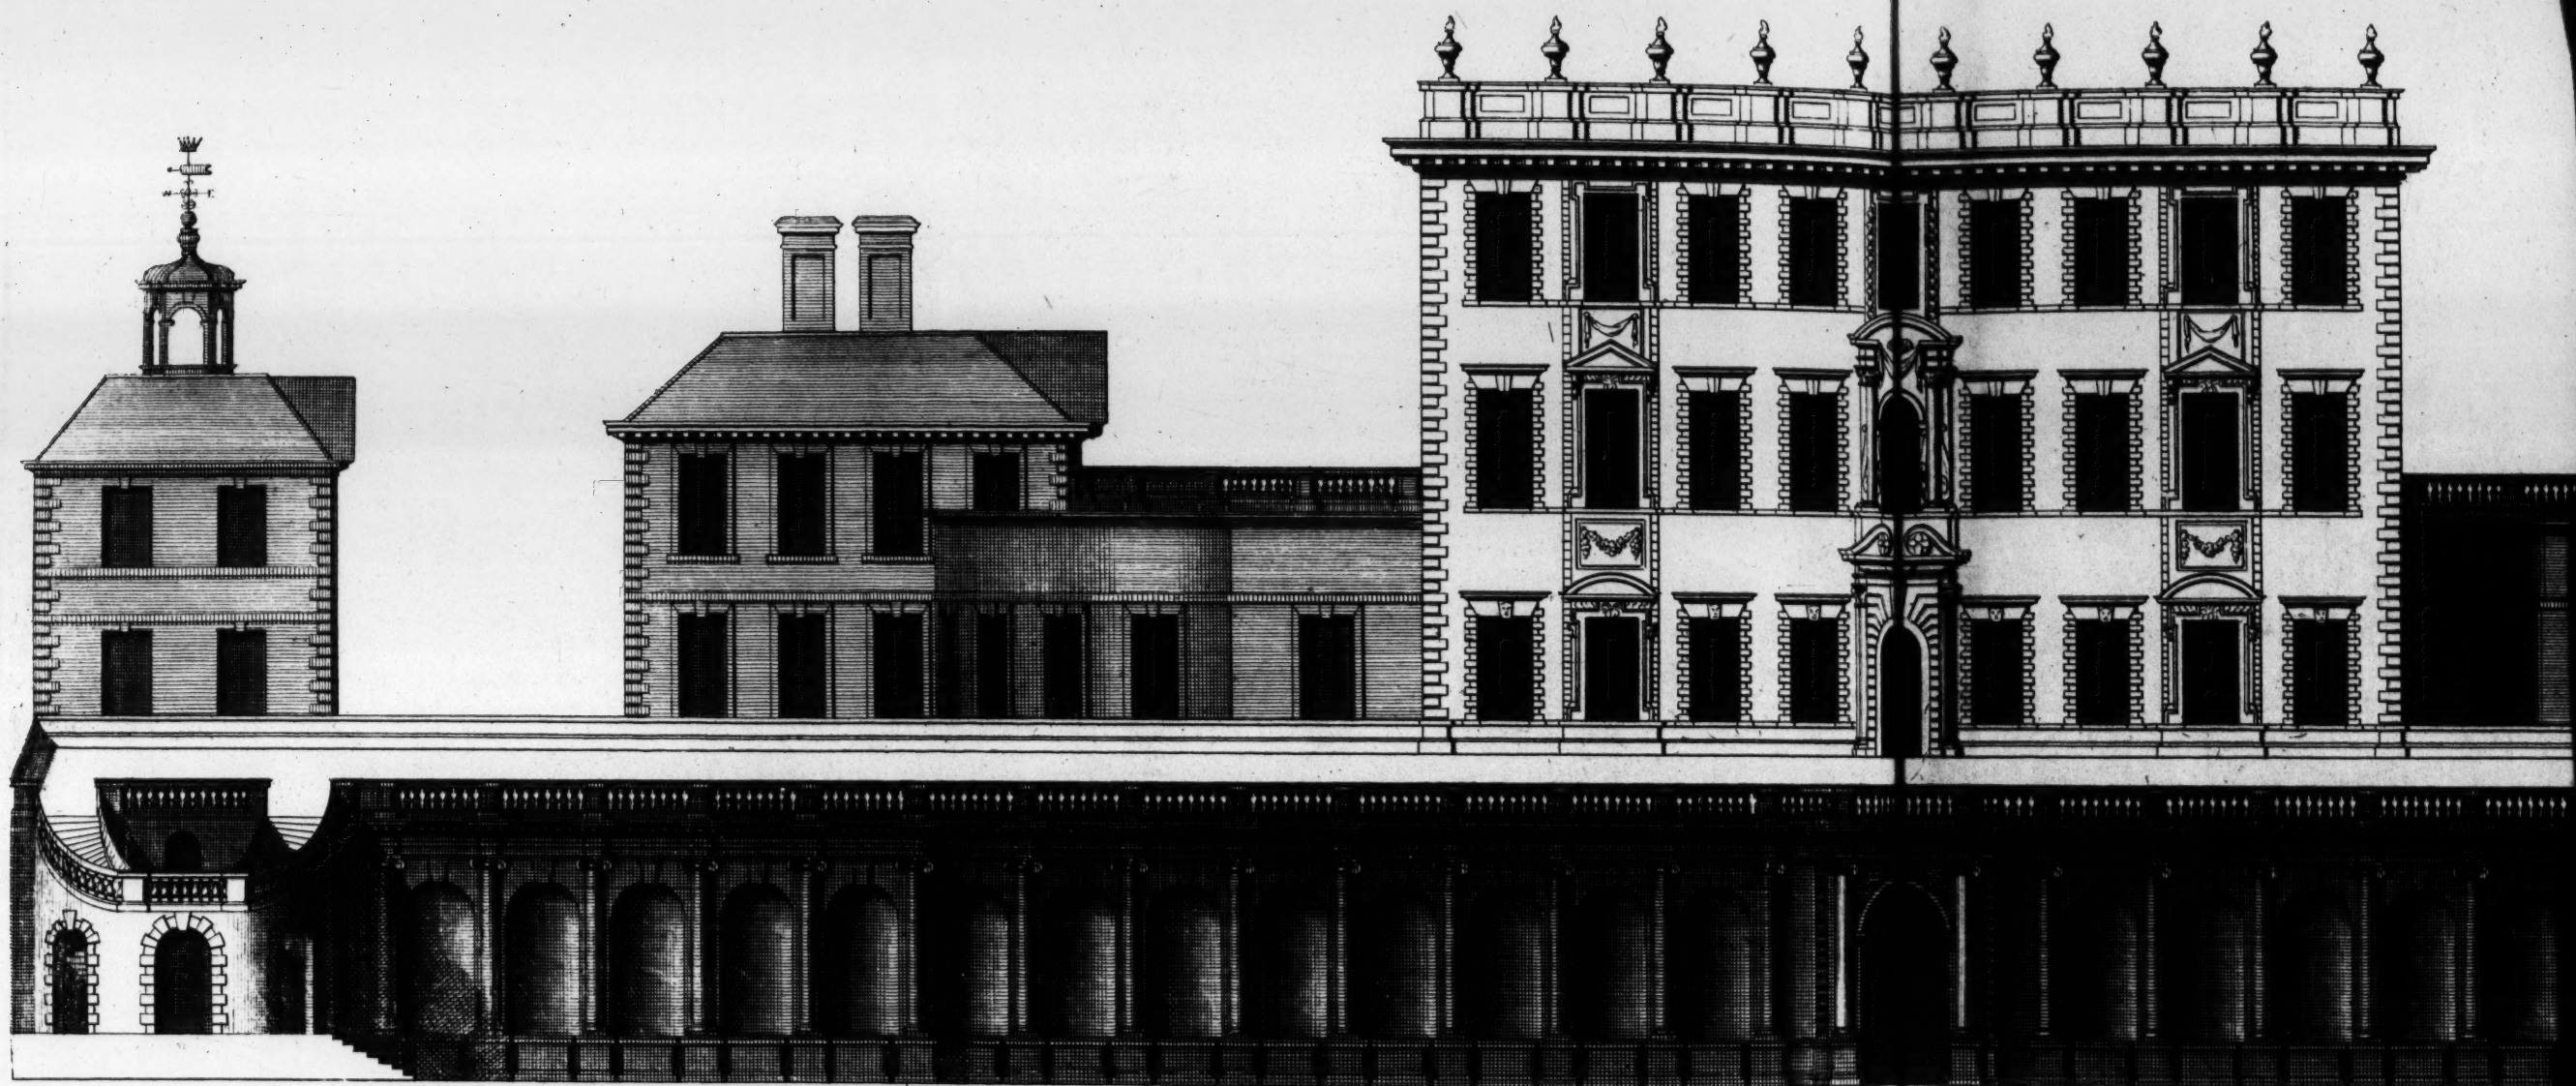

a Scale of 60 Feet  Extends 360

The West Front of Cliefden House .
Is most humbly Inscríb'd to the R^t Hon^{ble} the Countess of Orkney .
Elevation Occidentale de la Maison de Cliefden .


C. Campbell Delin.

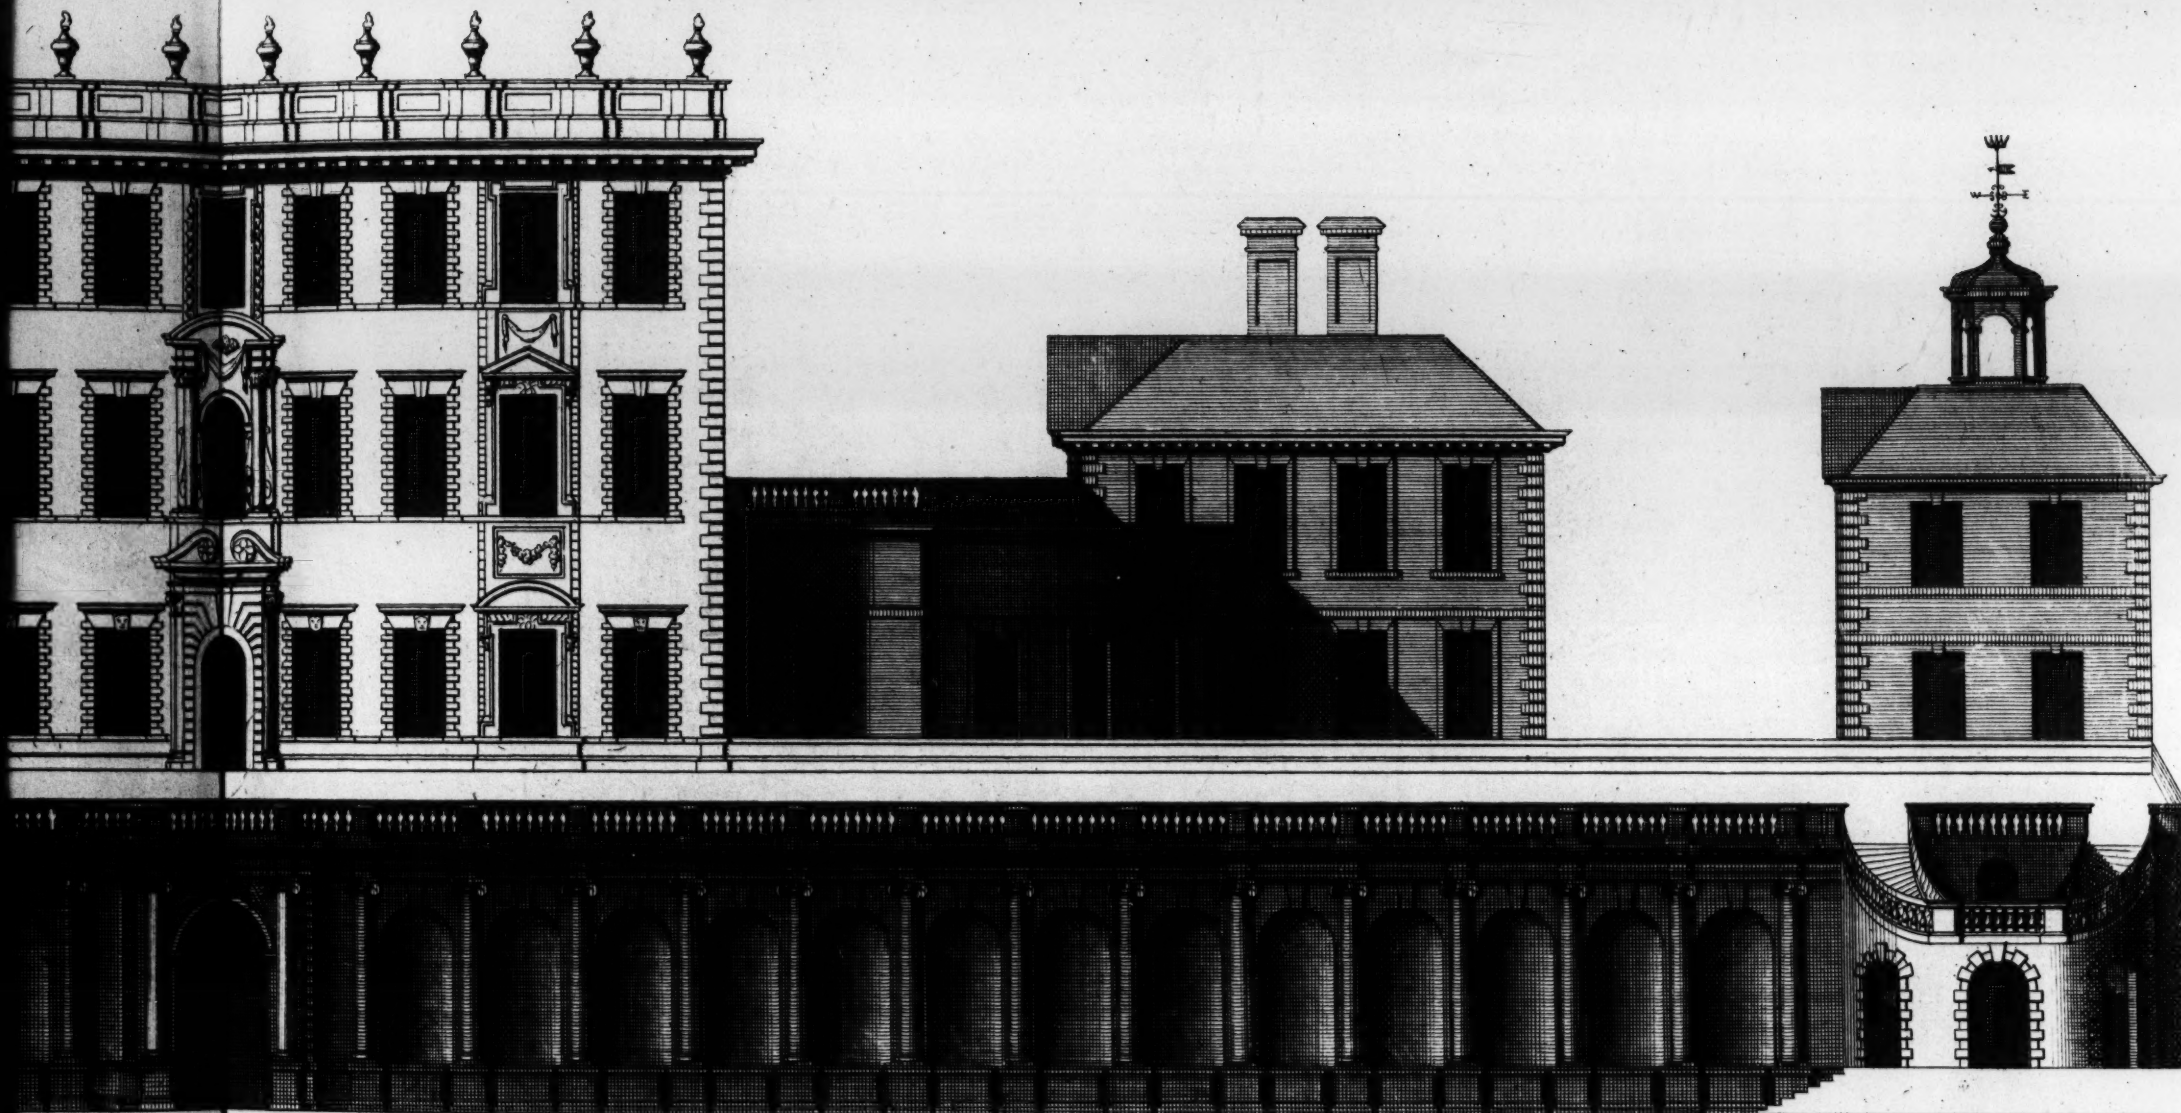

Extends 360

Front of Cliefden House.
 to the R^t Hon^{ble} the Countess of Orkney.
 Frontale de la Maison de Cliefden.


H. Hulstbergh. Sc.

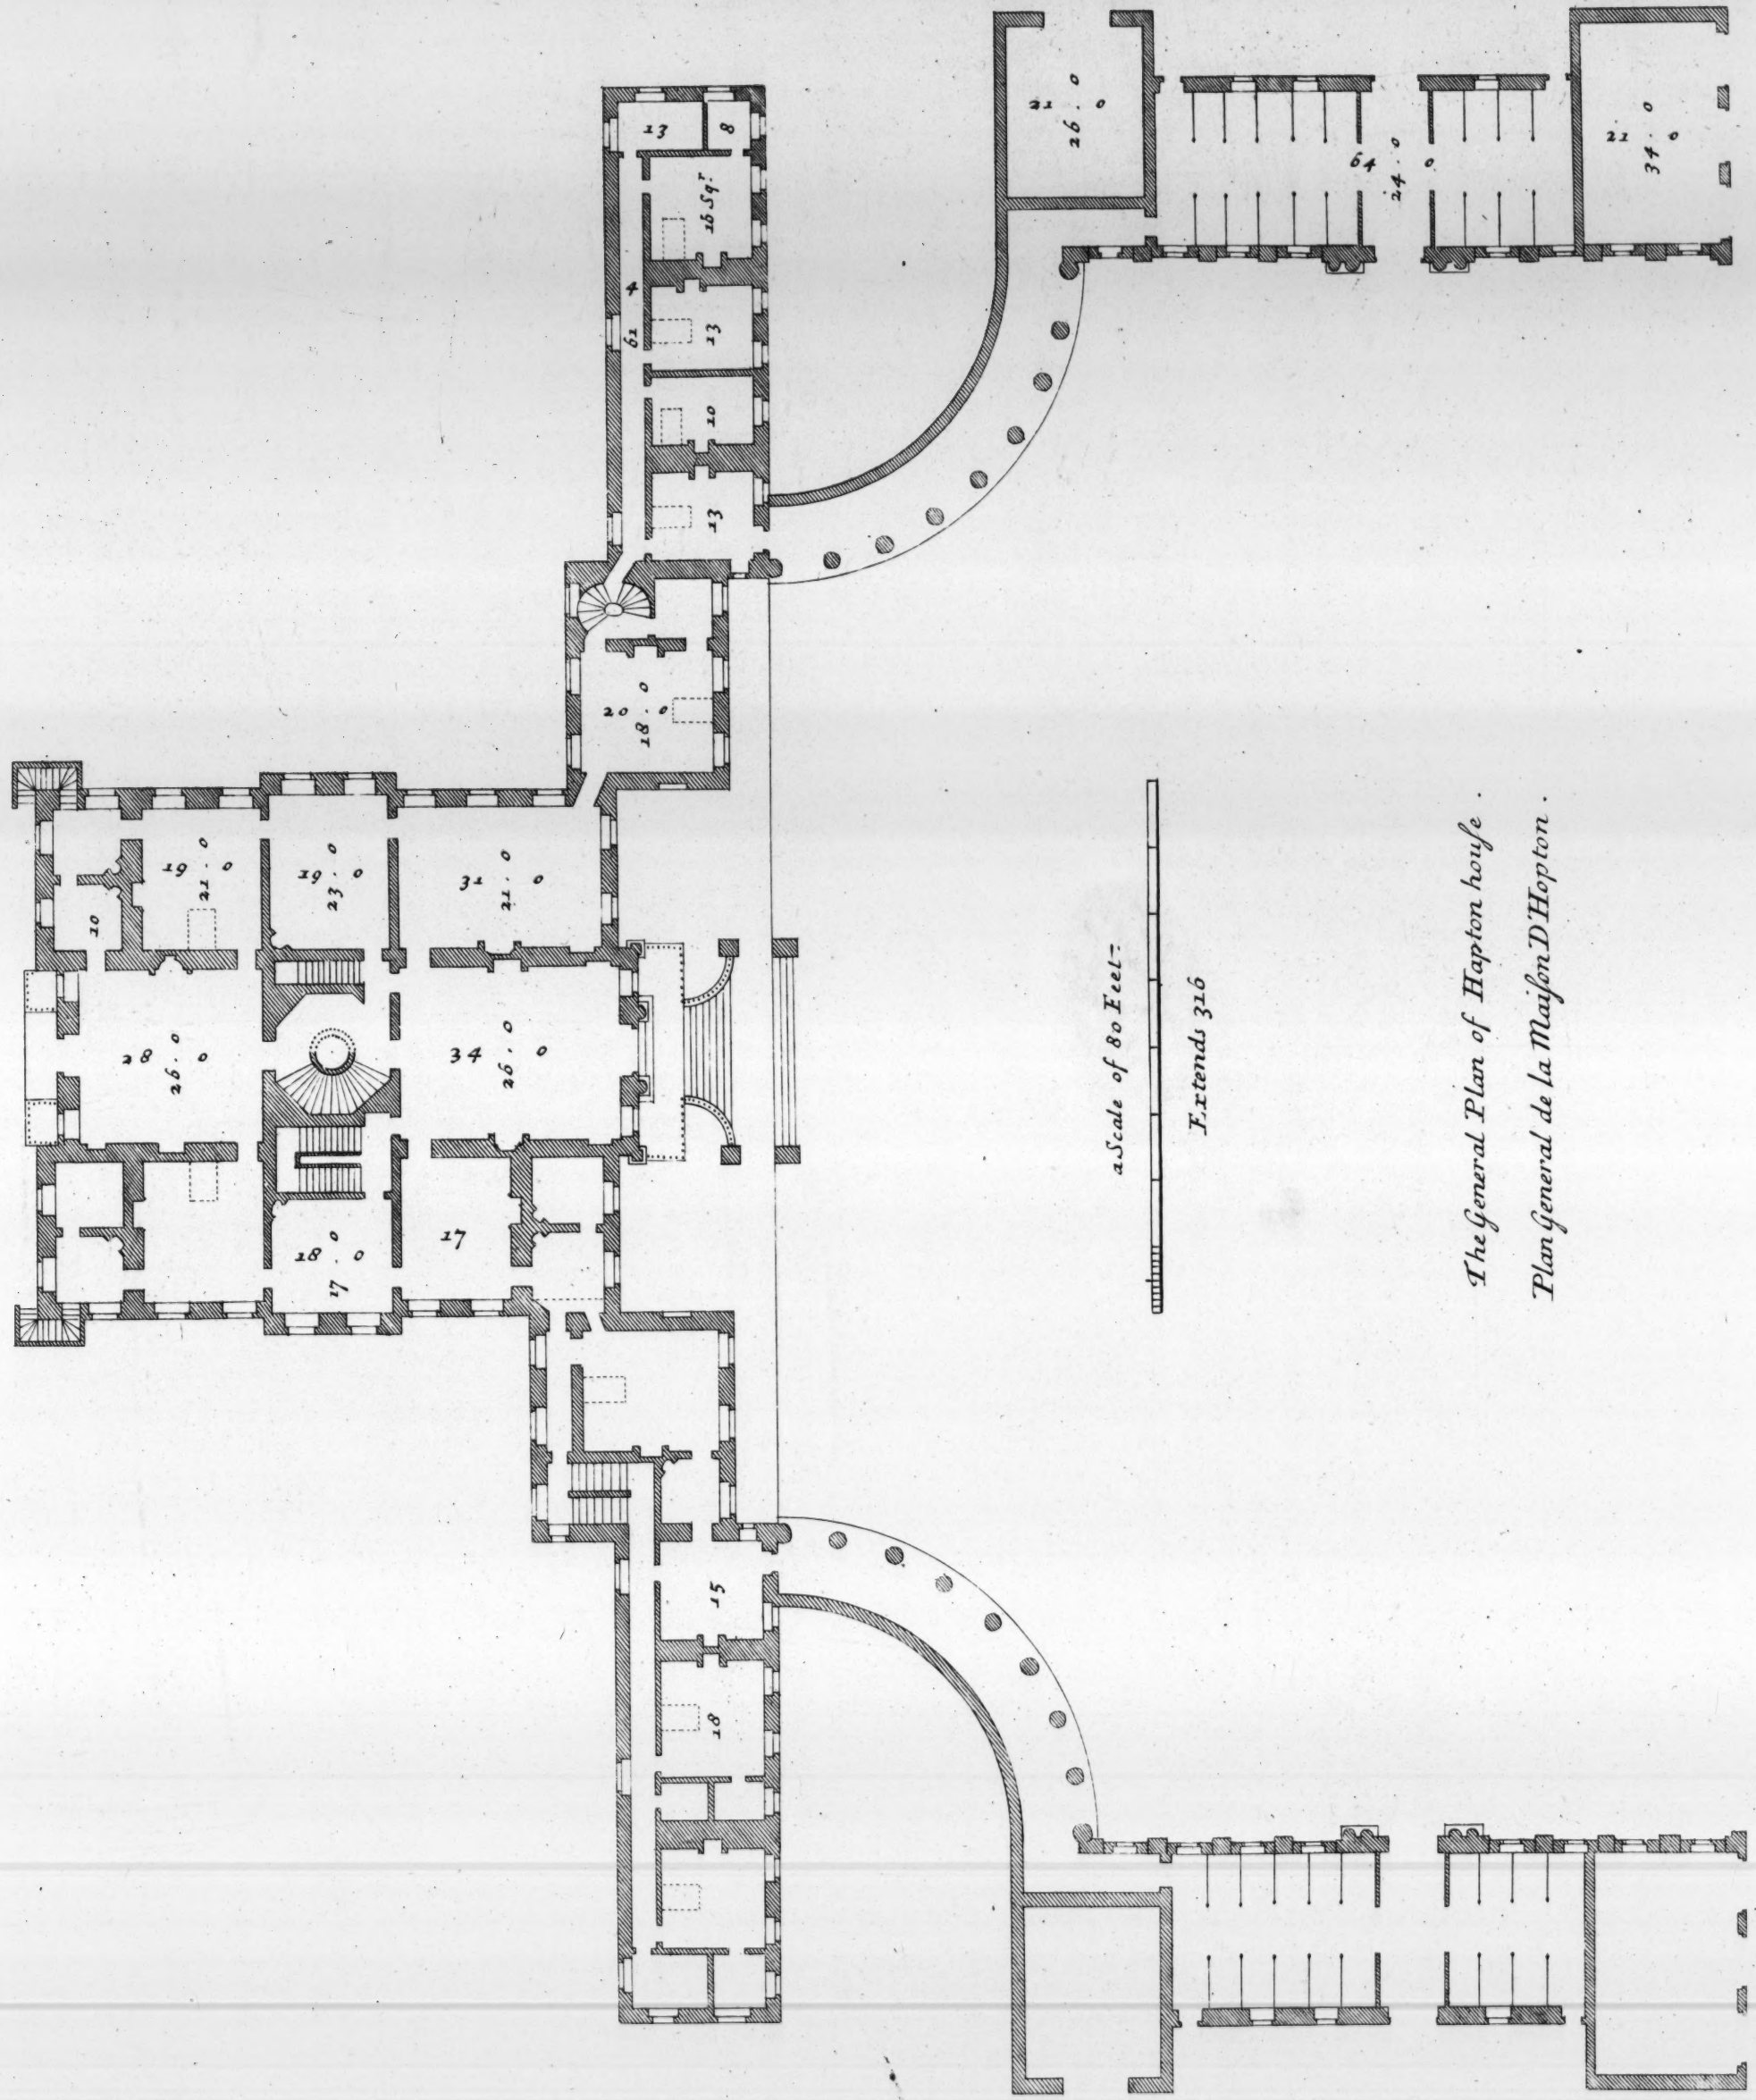

p. 76. V. 2^d




80 Feet

 

*The Elevation of the East Front of Hopton house in the Shire of Linlithgow in Scotland the Seat
to whom this Plate is most humbly Inscrib'd. Invented by S*

Elevation Orientale de la Maison D'Hopton dans la Comté de Linlithgow

By Campbell Delin:

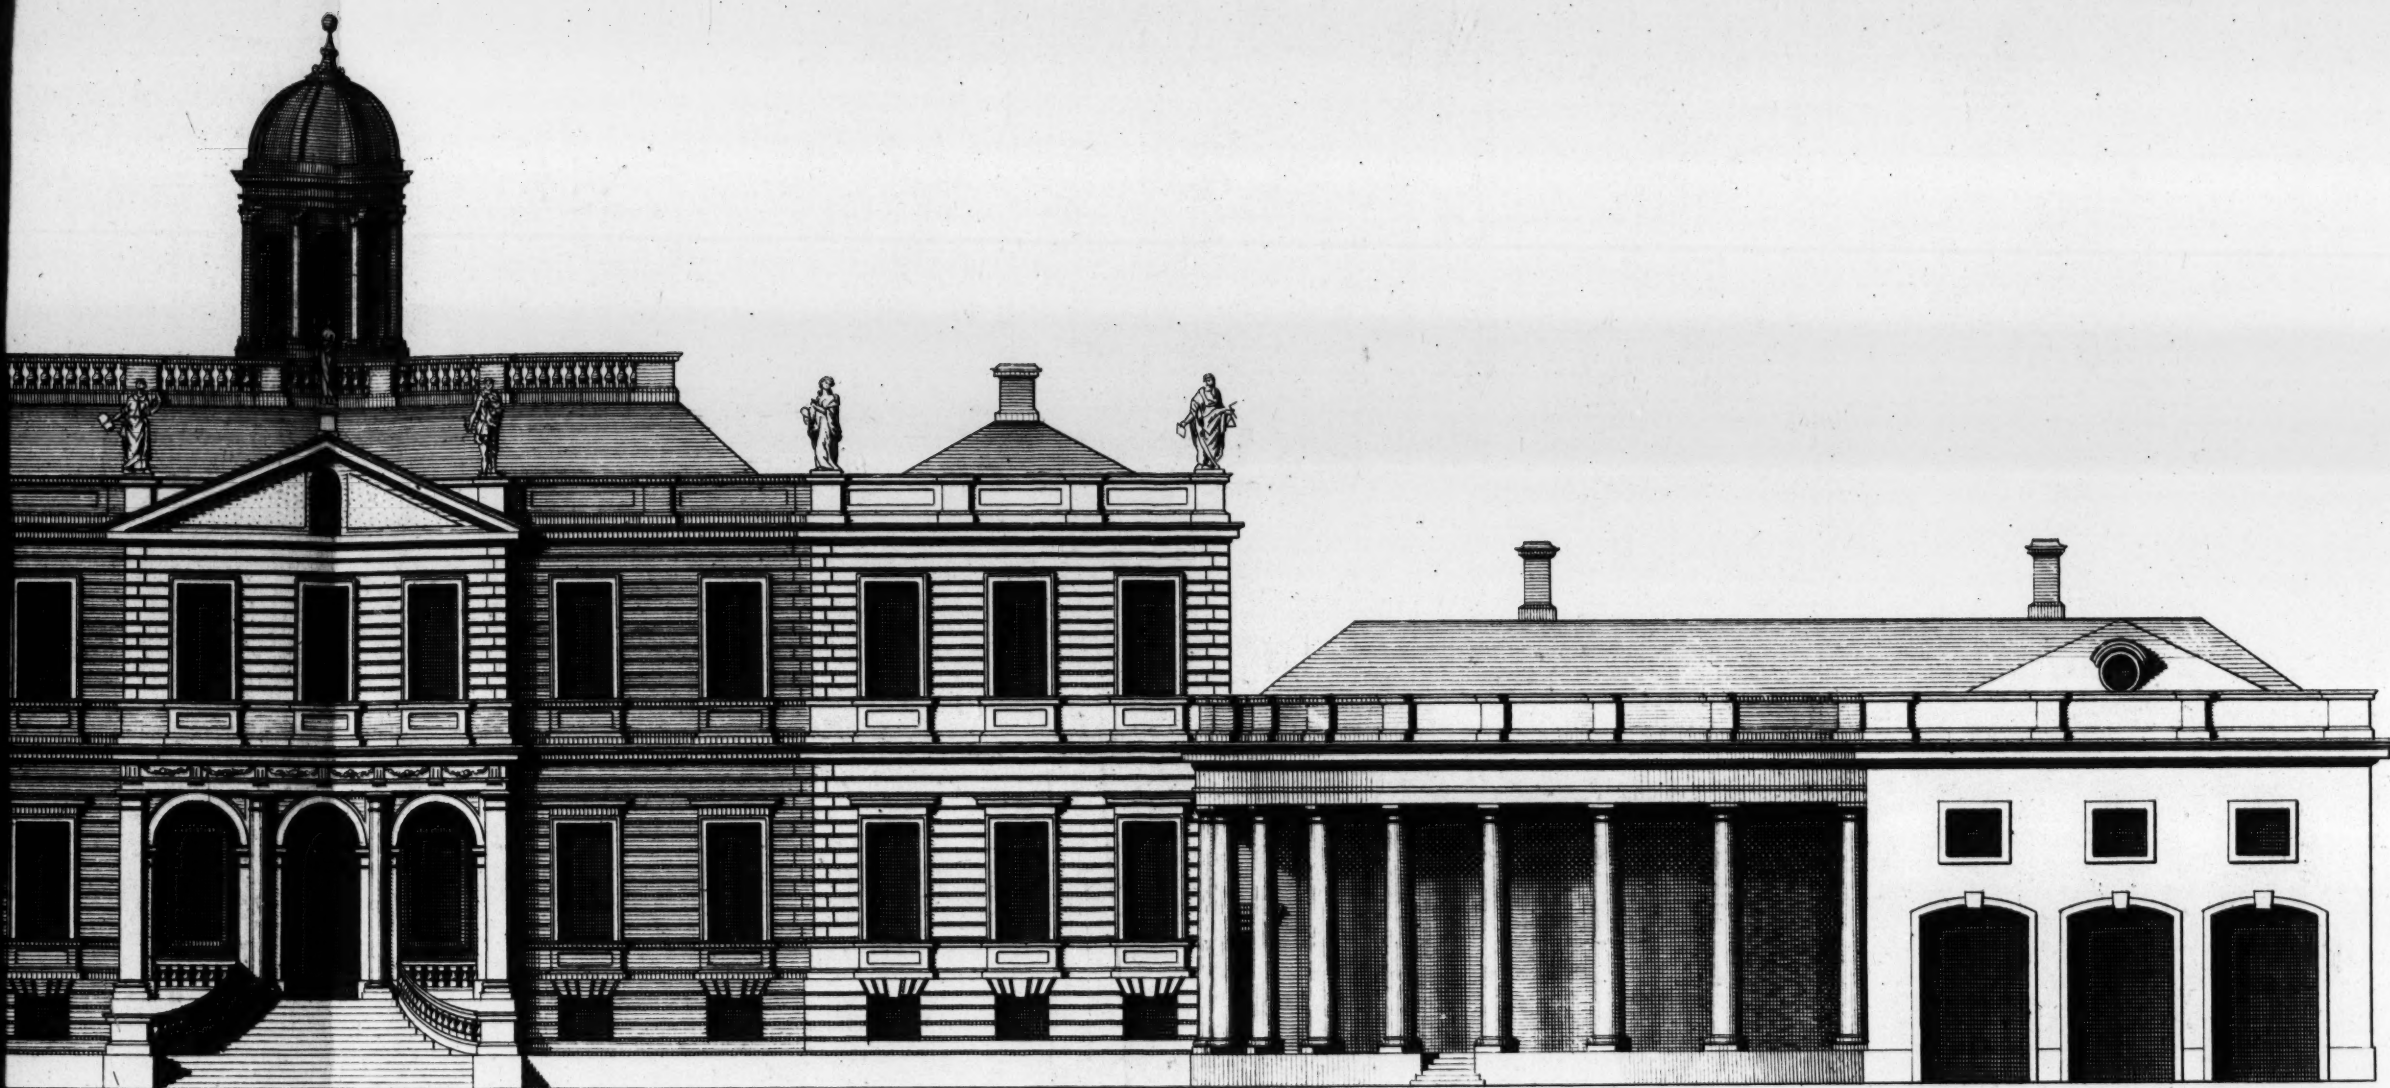

Extends 316

in the Shire of Linlithgow in Scotland the Seat of the R^t Hon^{ble} the Earl of Hoptone .
late is most humbly Inscr^{ib}d. Invented by S^r W^m Bruce. 1700


la Maison D' Hoptone dans la Comté de Linlithgow en Ecosse .

H. Hulsbergh Sculp.

Extends 337.

The General Plan of Lonther Hall.

p. 79. V. 2^d

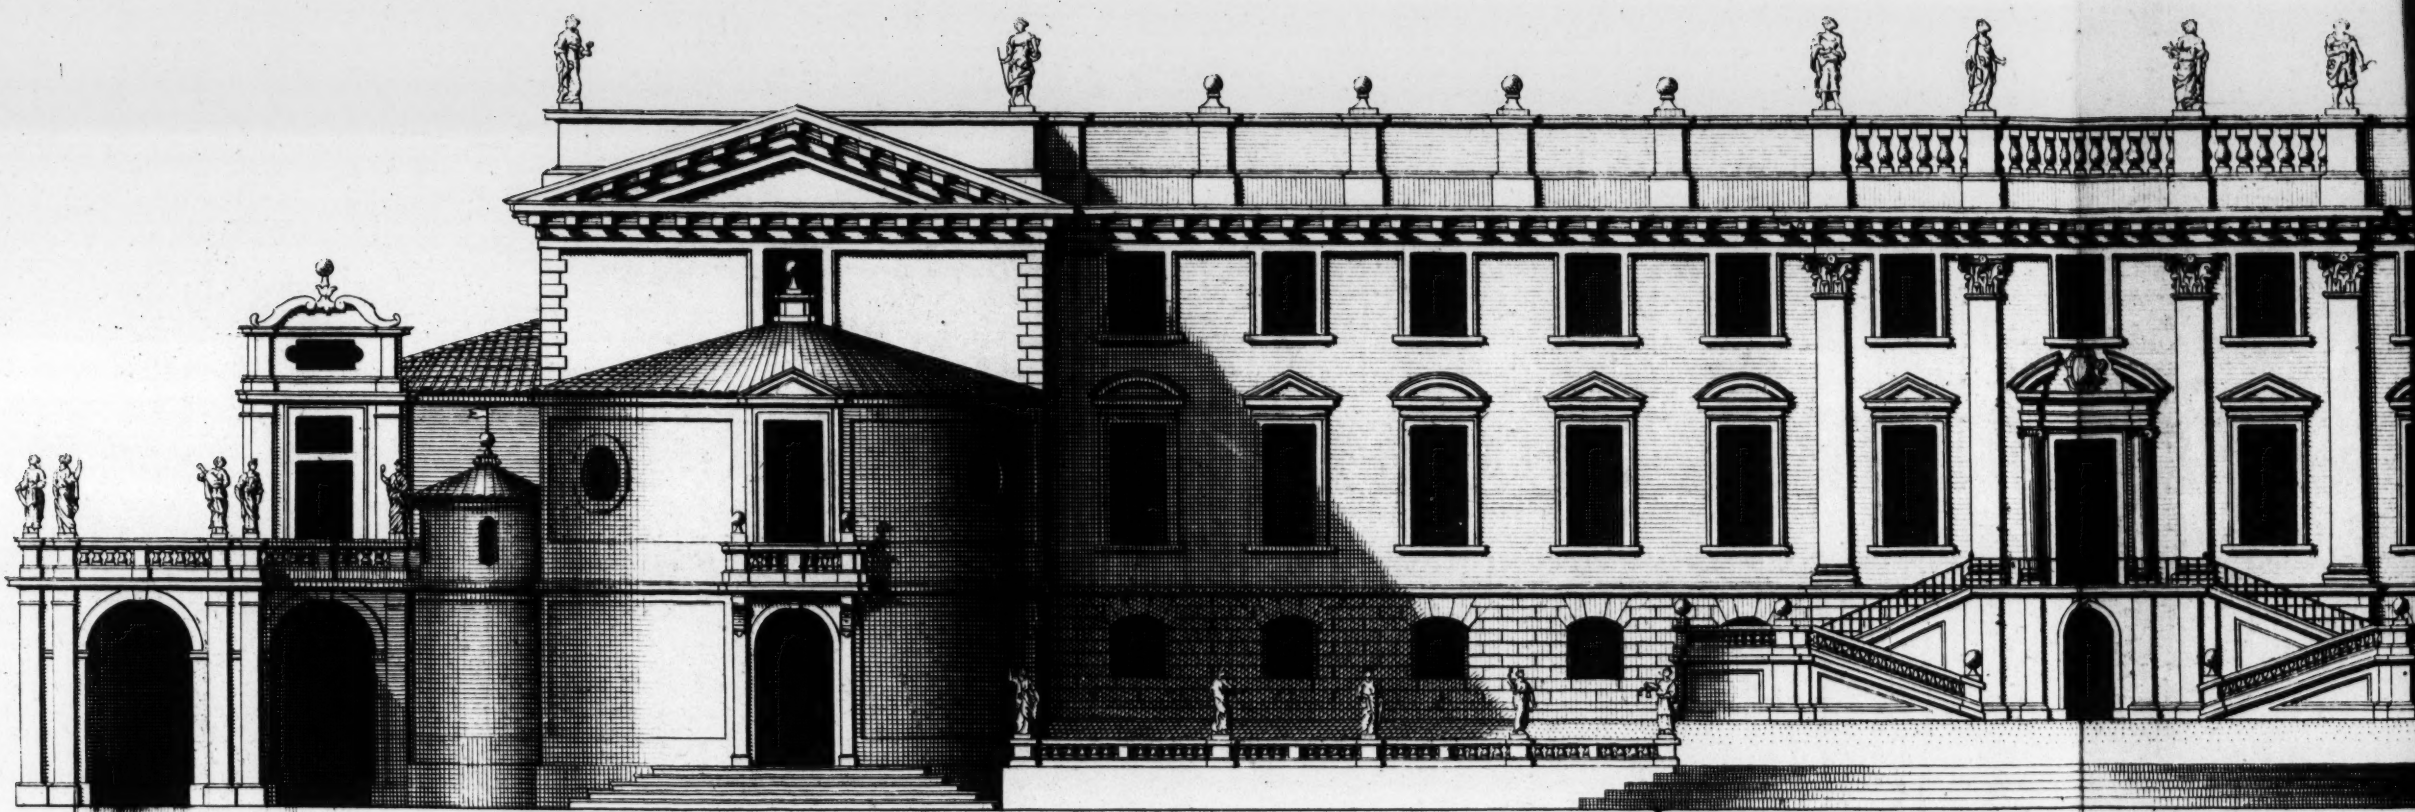


a Scale of 100 Feet.

Extends 337

The Elevation of Louther Hall in Westmoreland the Seat of the R^t Hon^{ble} the
to whom this Plate is most humbly Inscríb'd

Elevation de la Maison de Louther dans la Comté de W^g

C^a: Campbell Delin:

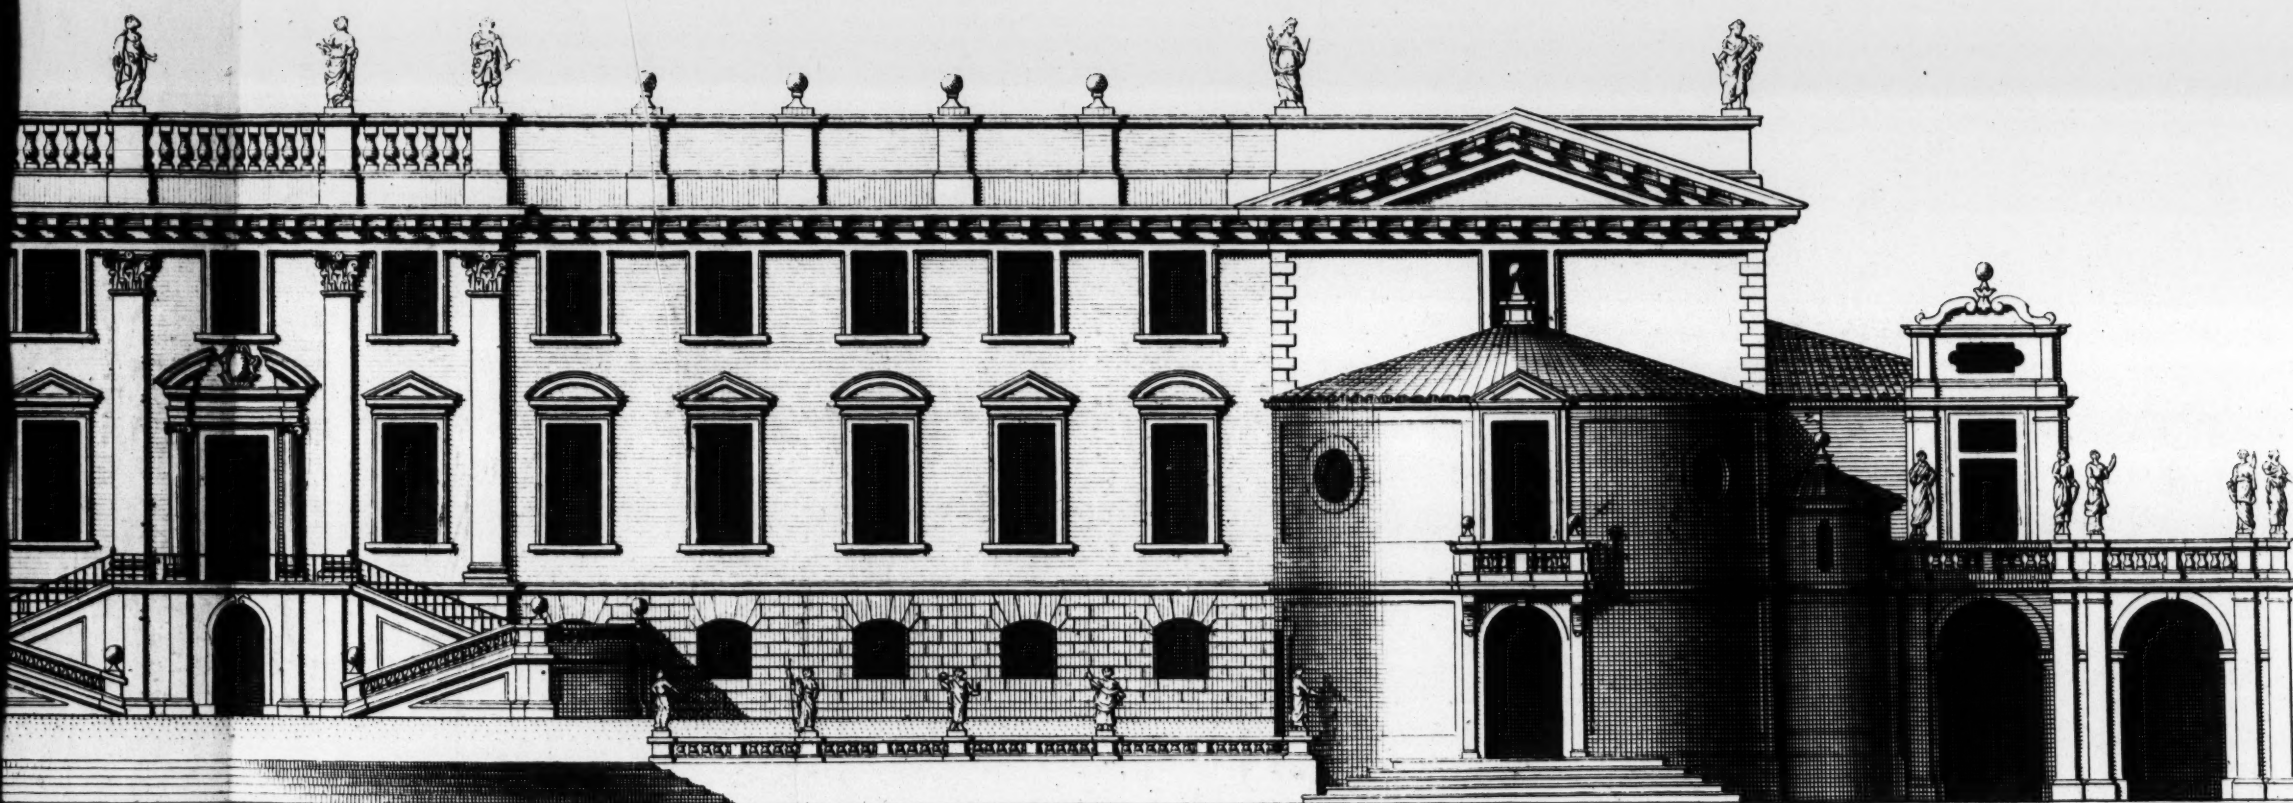


a Scale of 100 Feet

Extends 337


moreland the Seat of the R^t Hon^{ble} the Lord Viscount Landsdale ,
 om this Plate is most humbly Inscr^{ib}d .

ison de L. onther dans la Comté de Wistmoreland.


H. Hulstbergh Sculp :

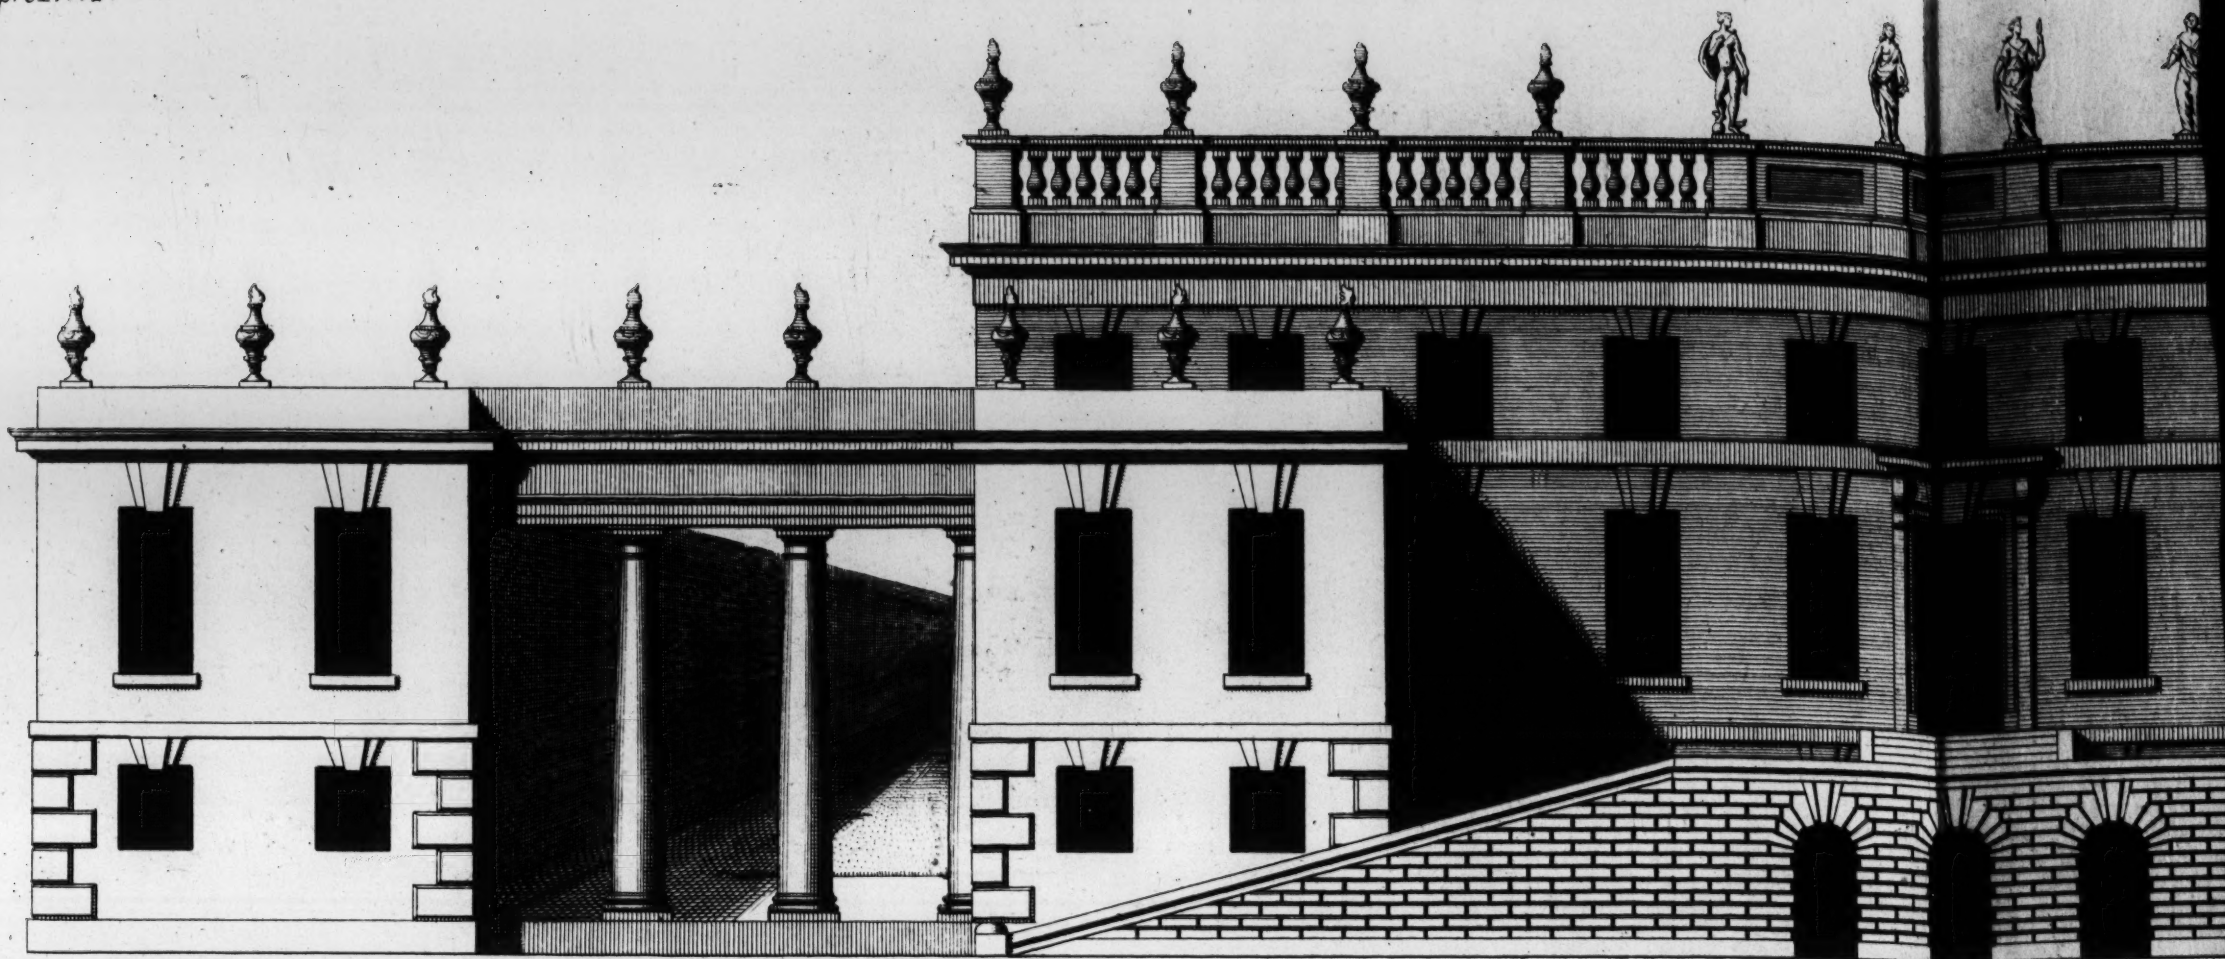


The Elevation of Braman Park in the County of York the Seat
of the Right Hon^{ble} The Lord Bingley &c. to whom this Plate
is most humbly Inscr^{ib}d.

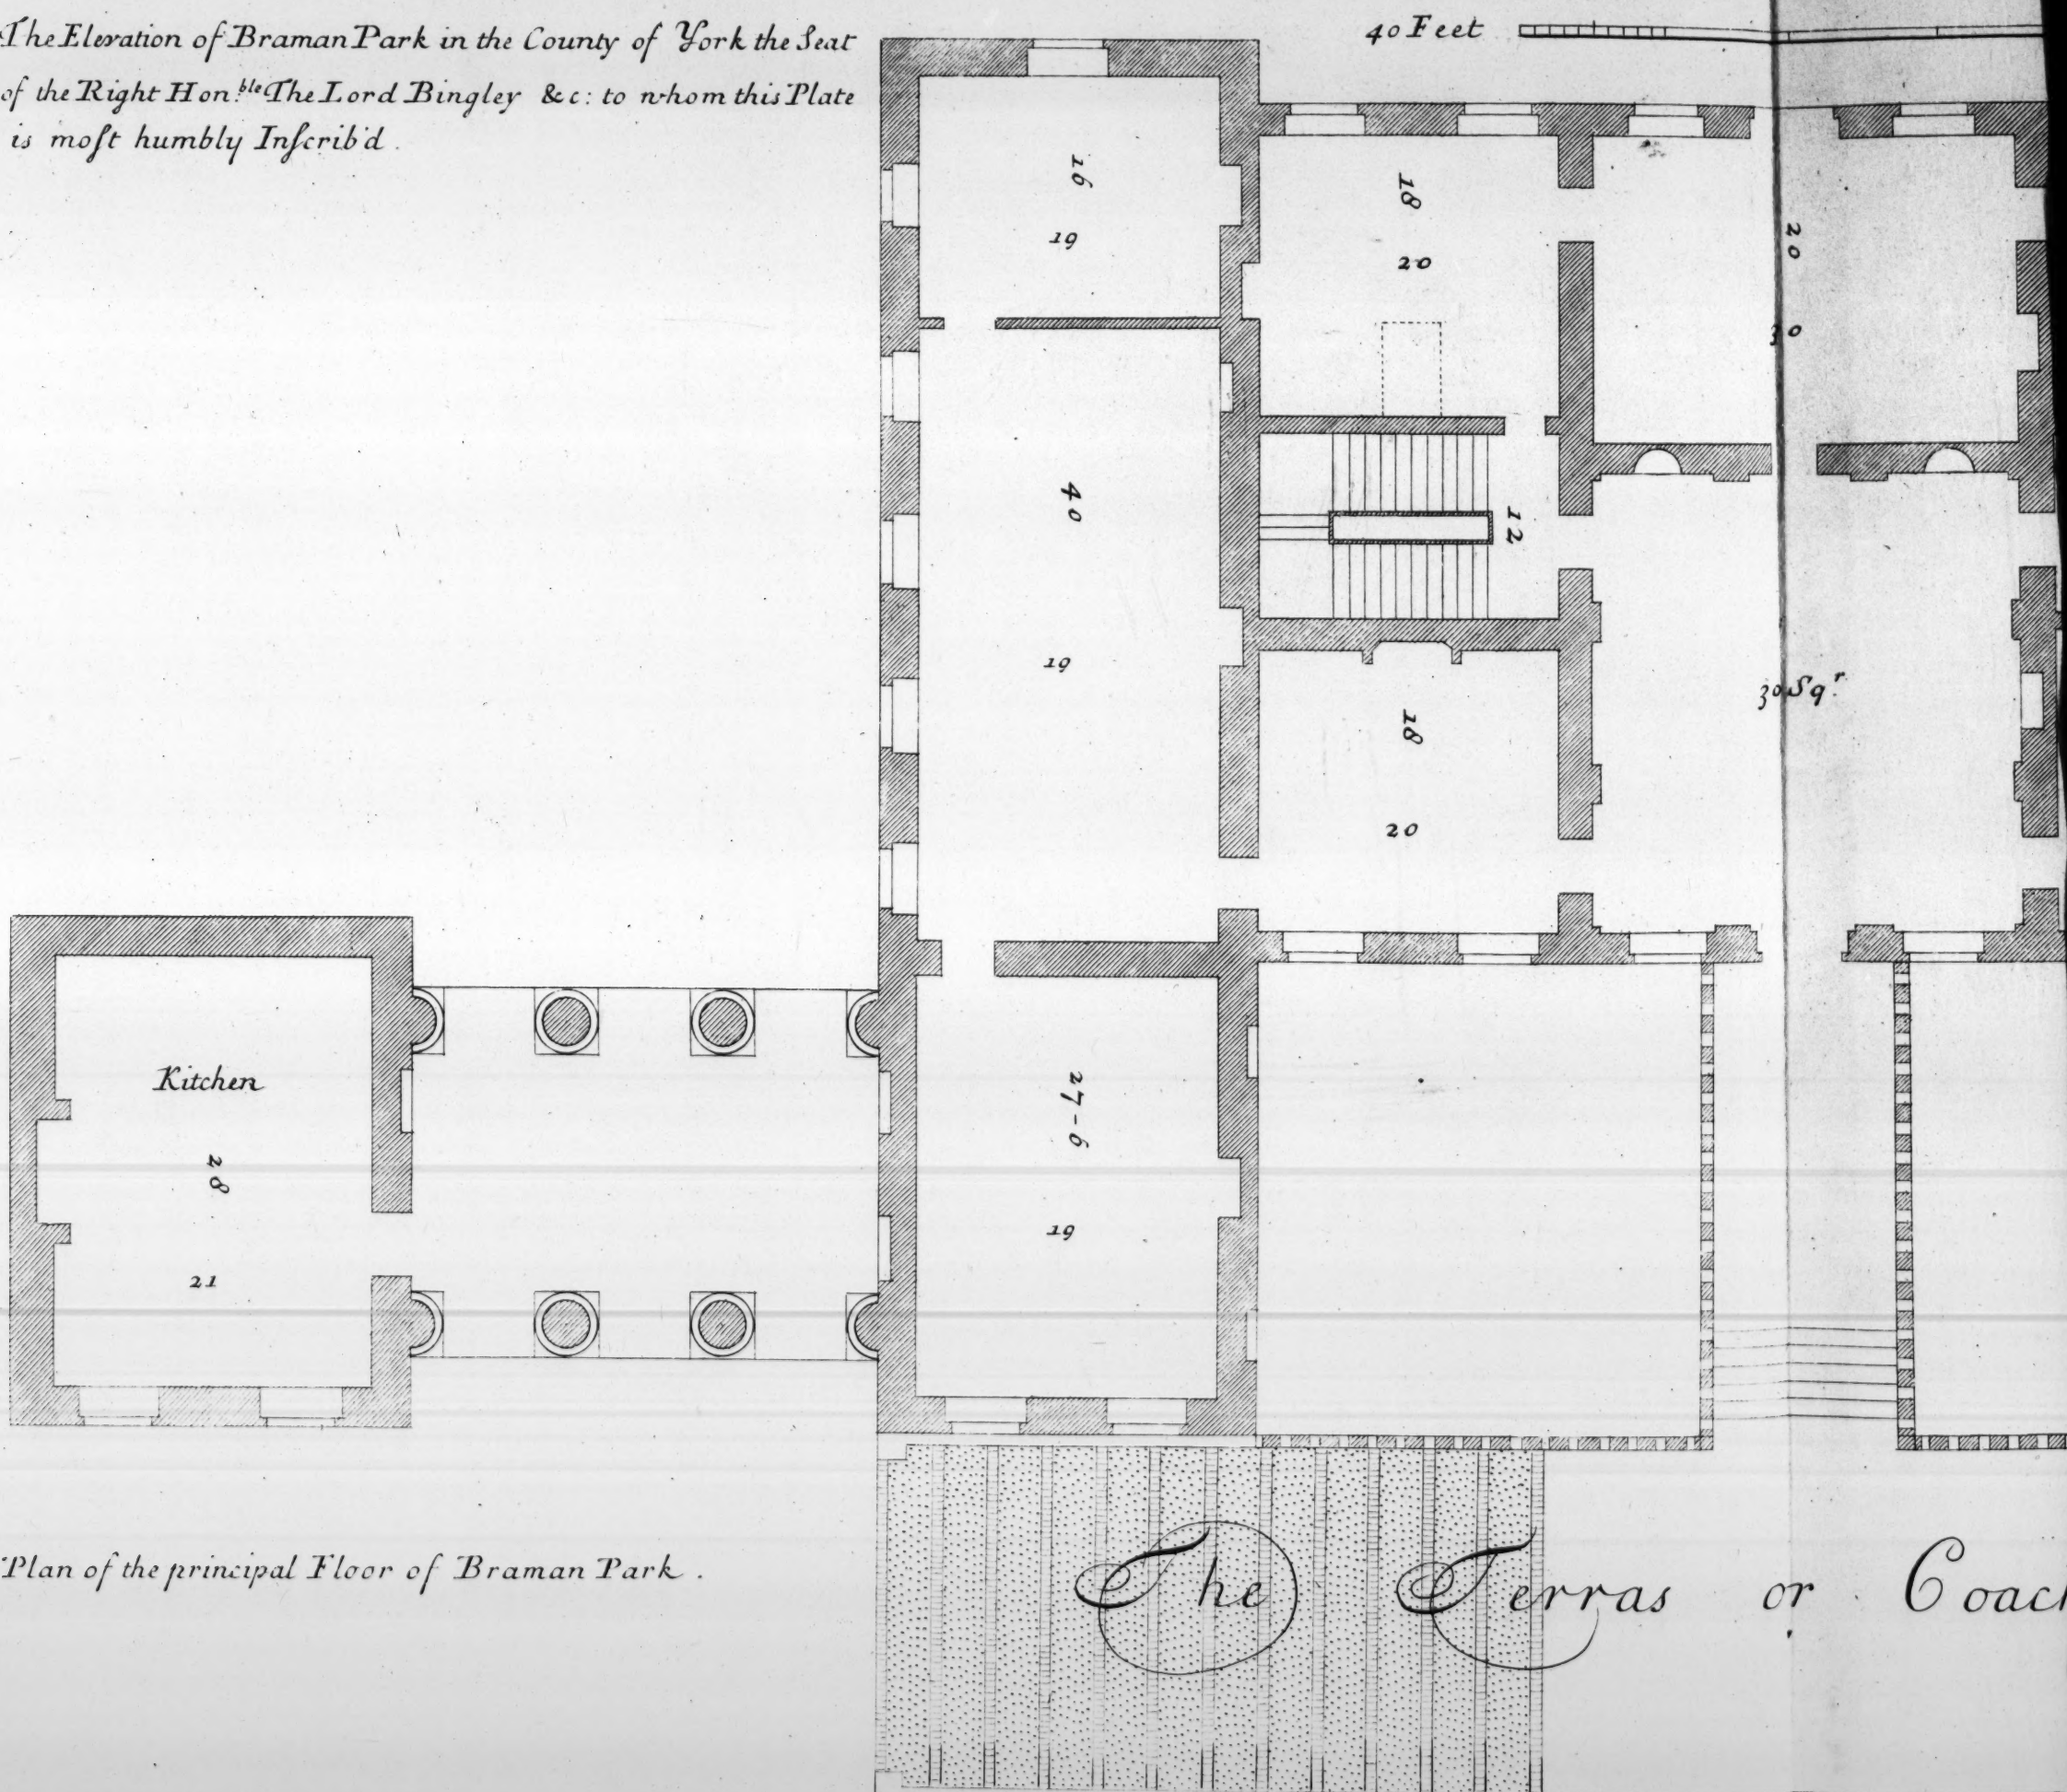


Plan of the principal Floor of Braman Park.

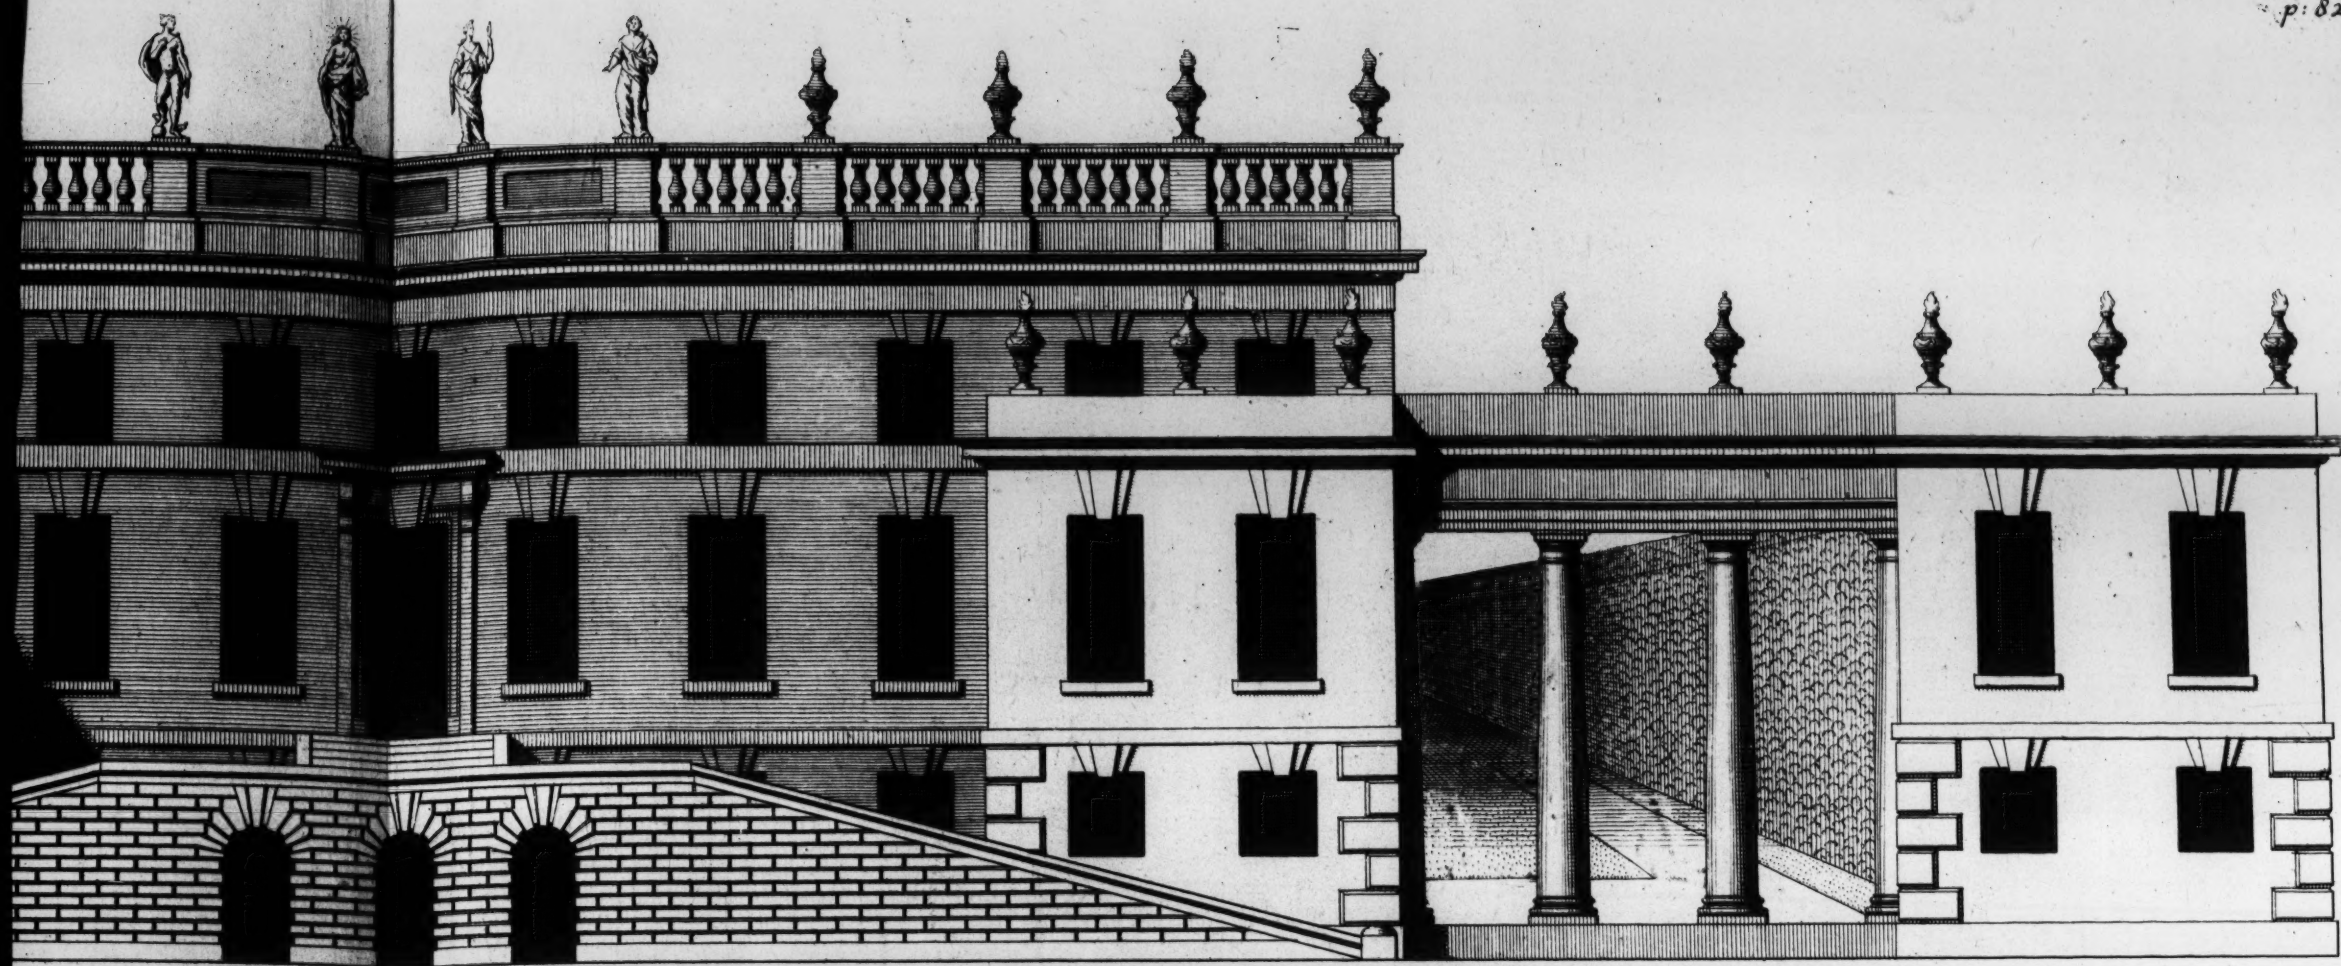


et  Extends 240

Elevation de la Maison de Brame dans la Comté de York.

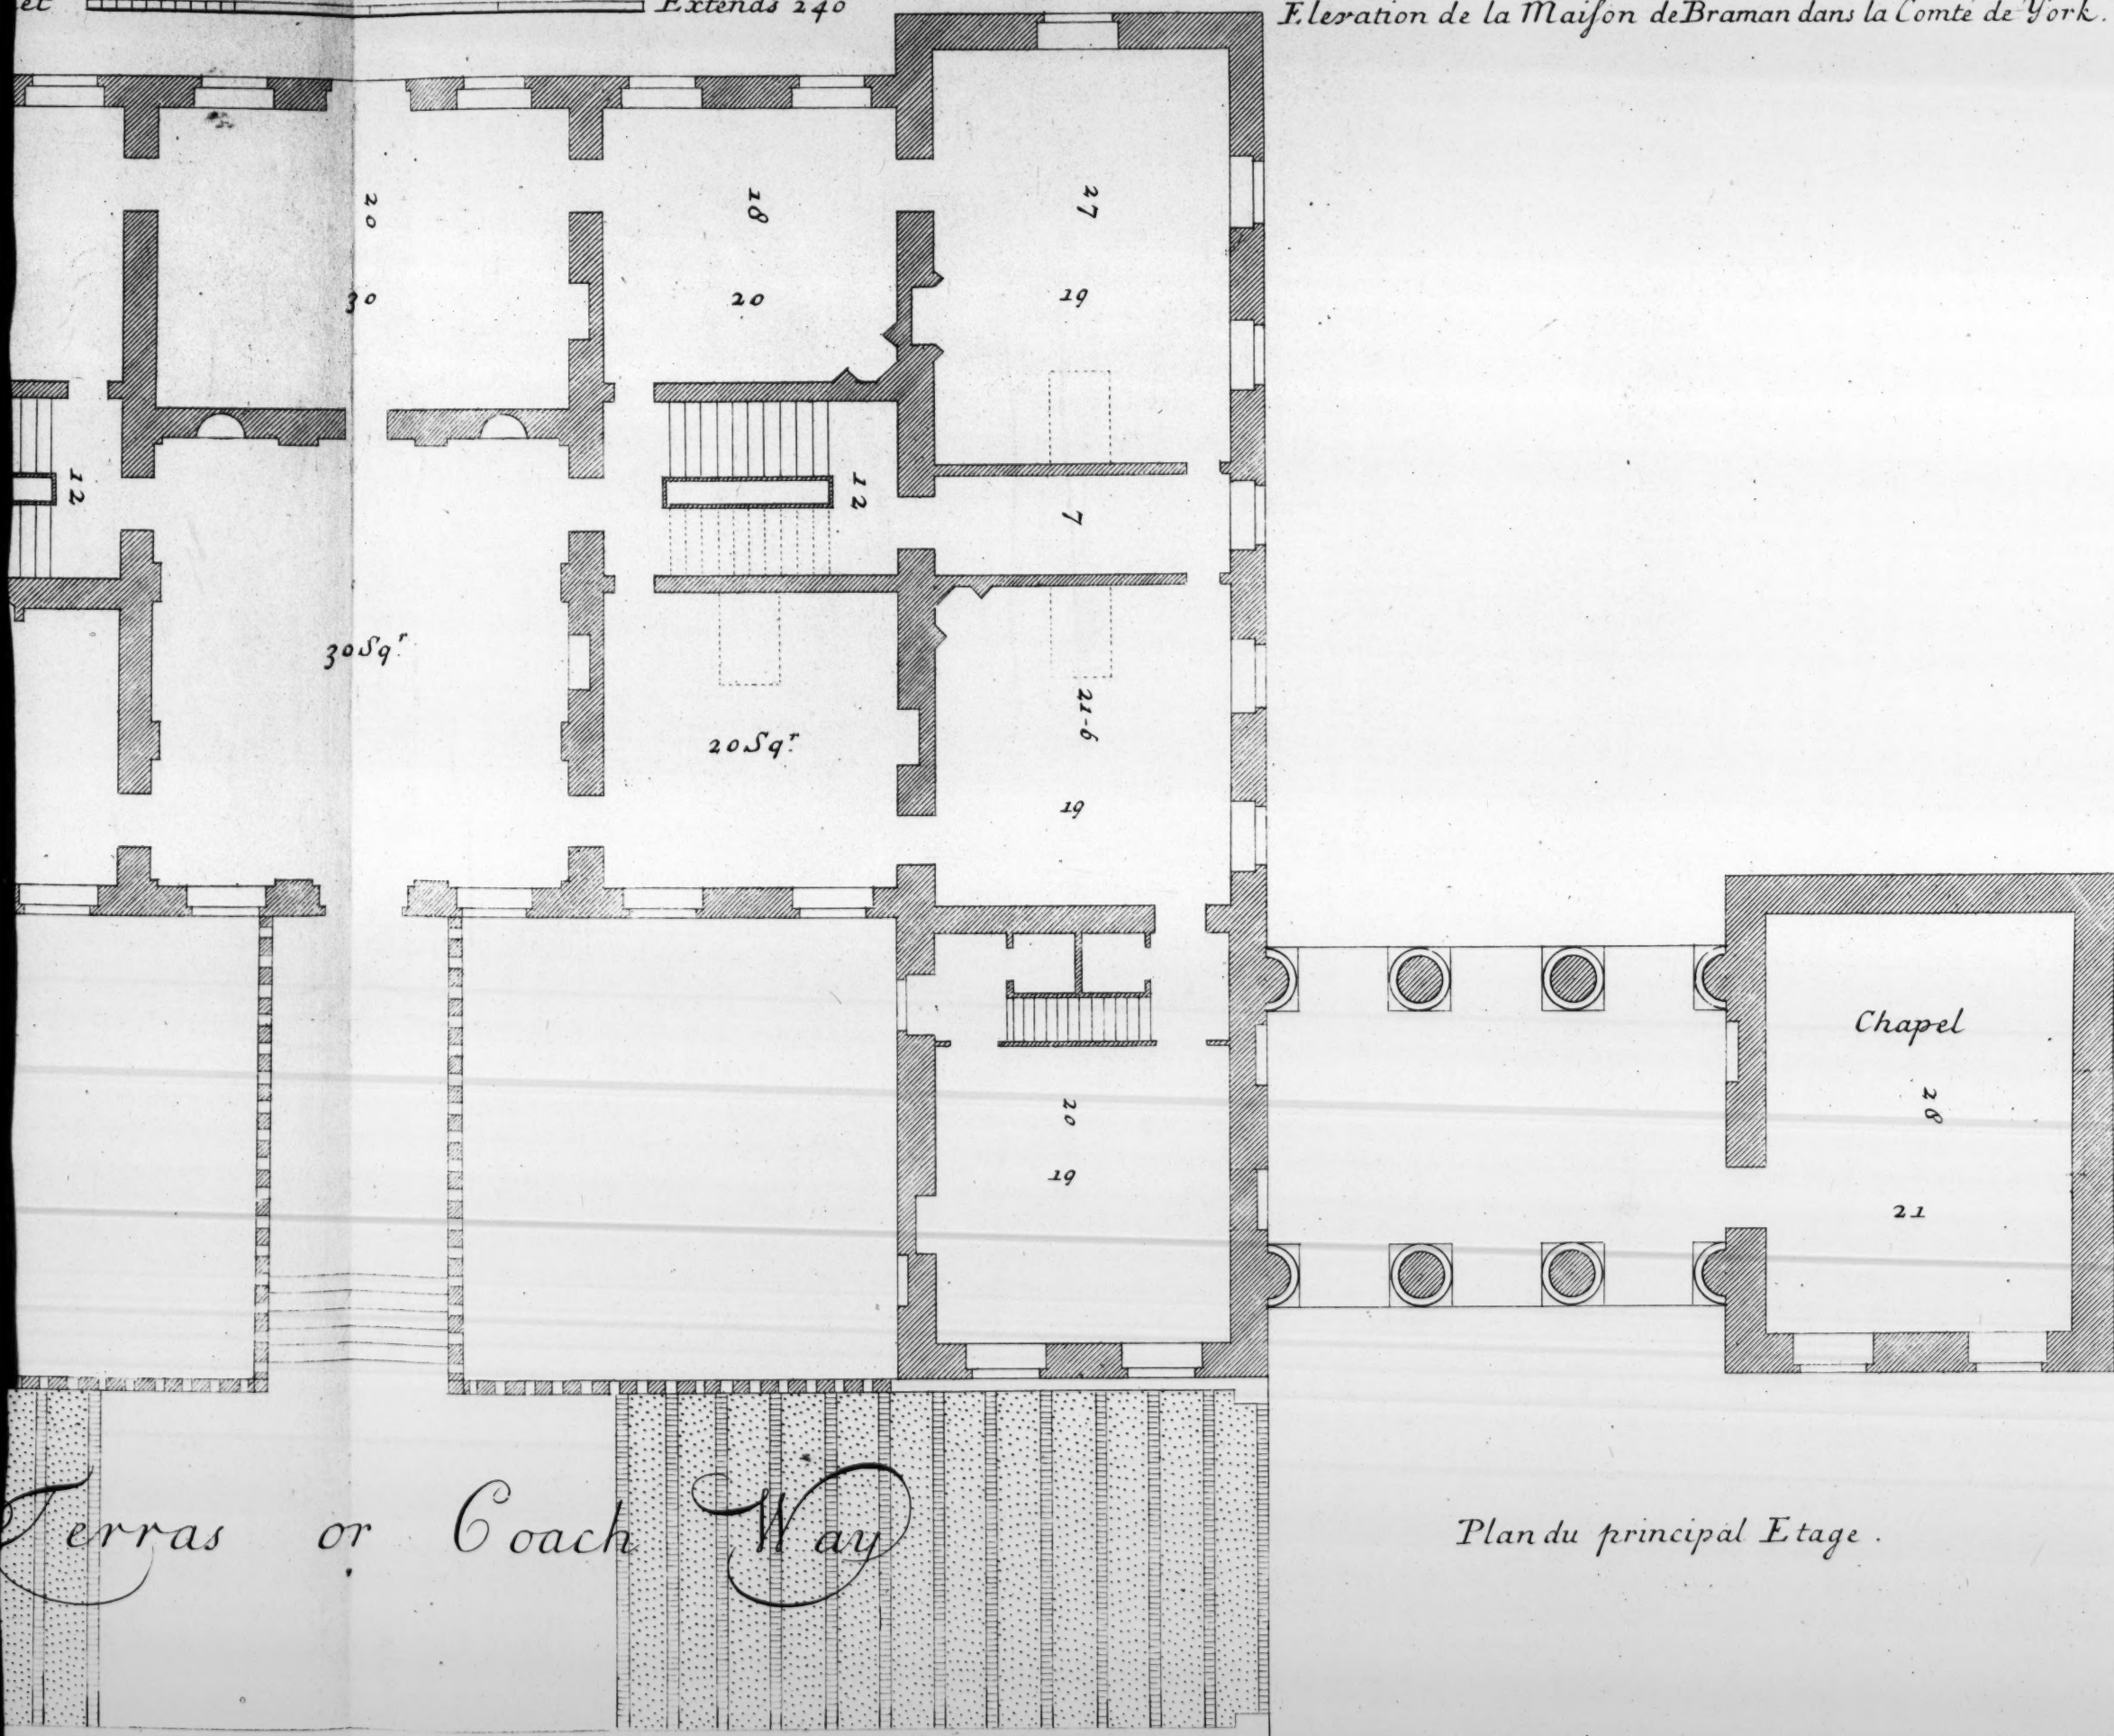


Plan du principal Etage.


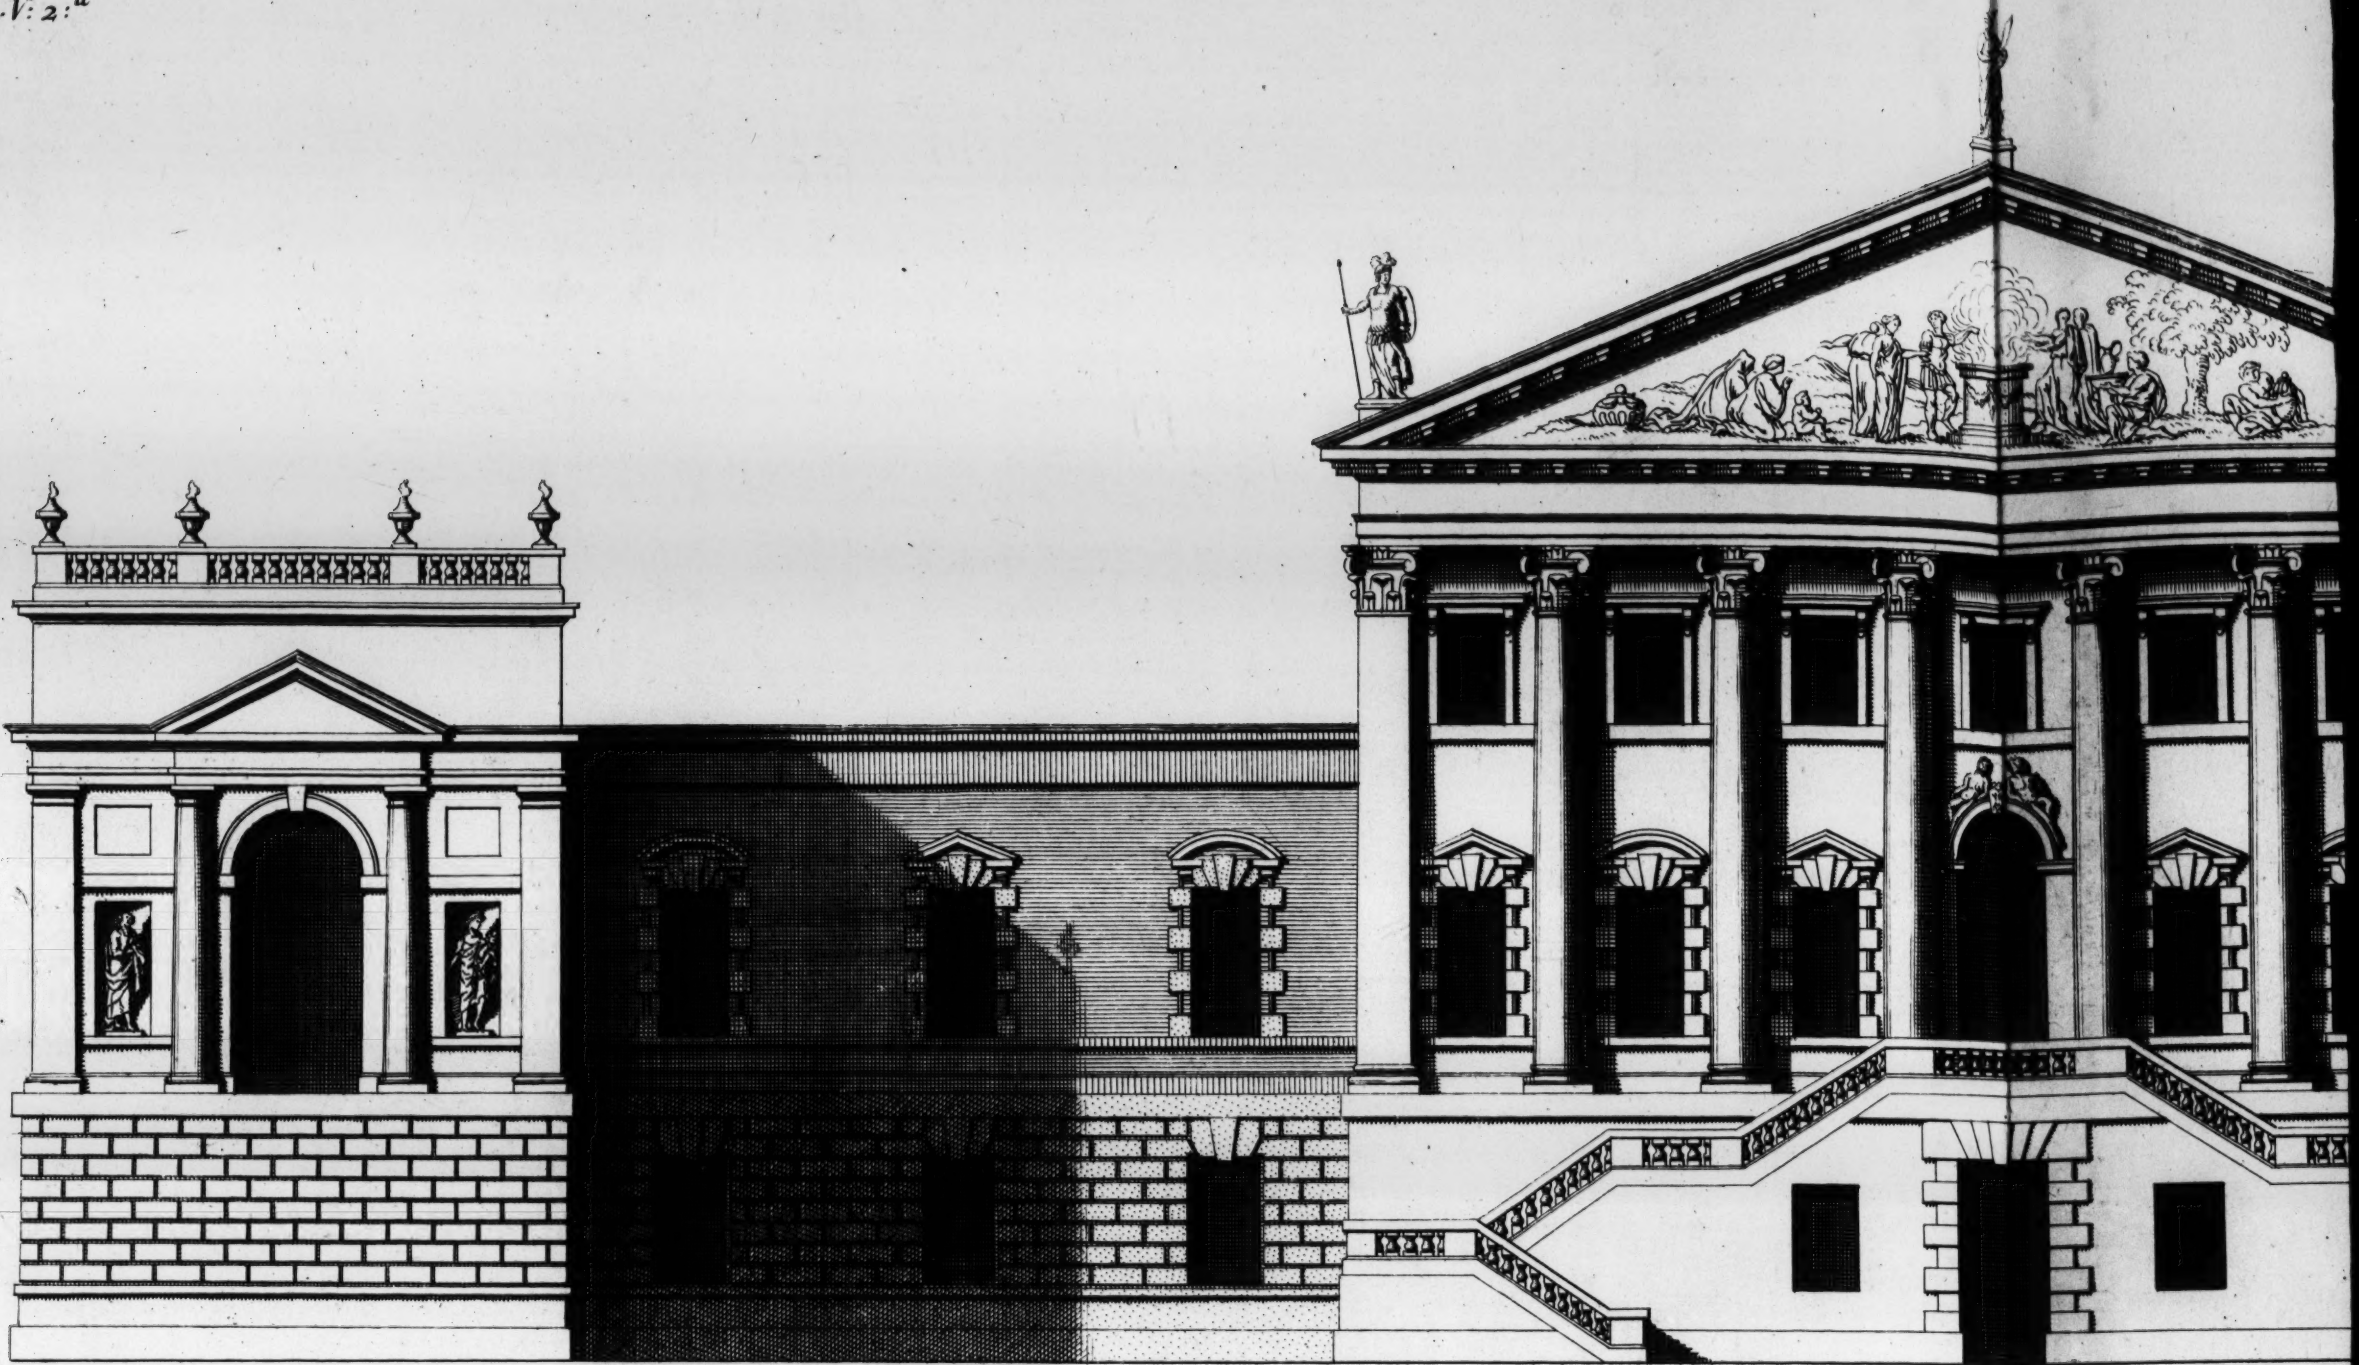


*This Elevation of a New Design of my Invention . is most humbly Inscrib'd to the R.^t Hon.^{ble}
Robert Walpole Esq.^r first Lord Com.^r of the Treasury &c.*

50 Feet

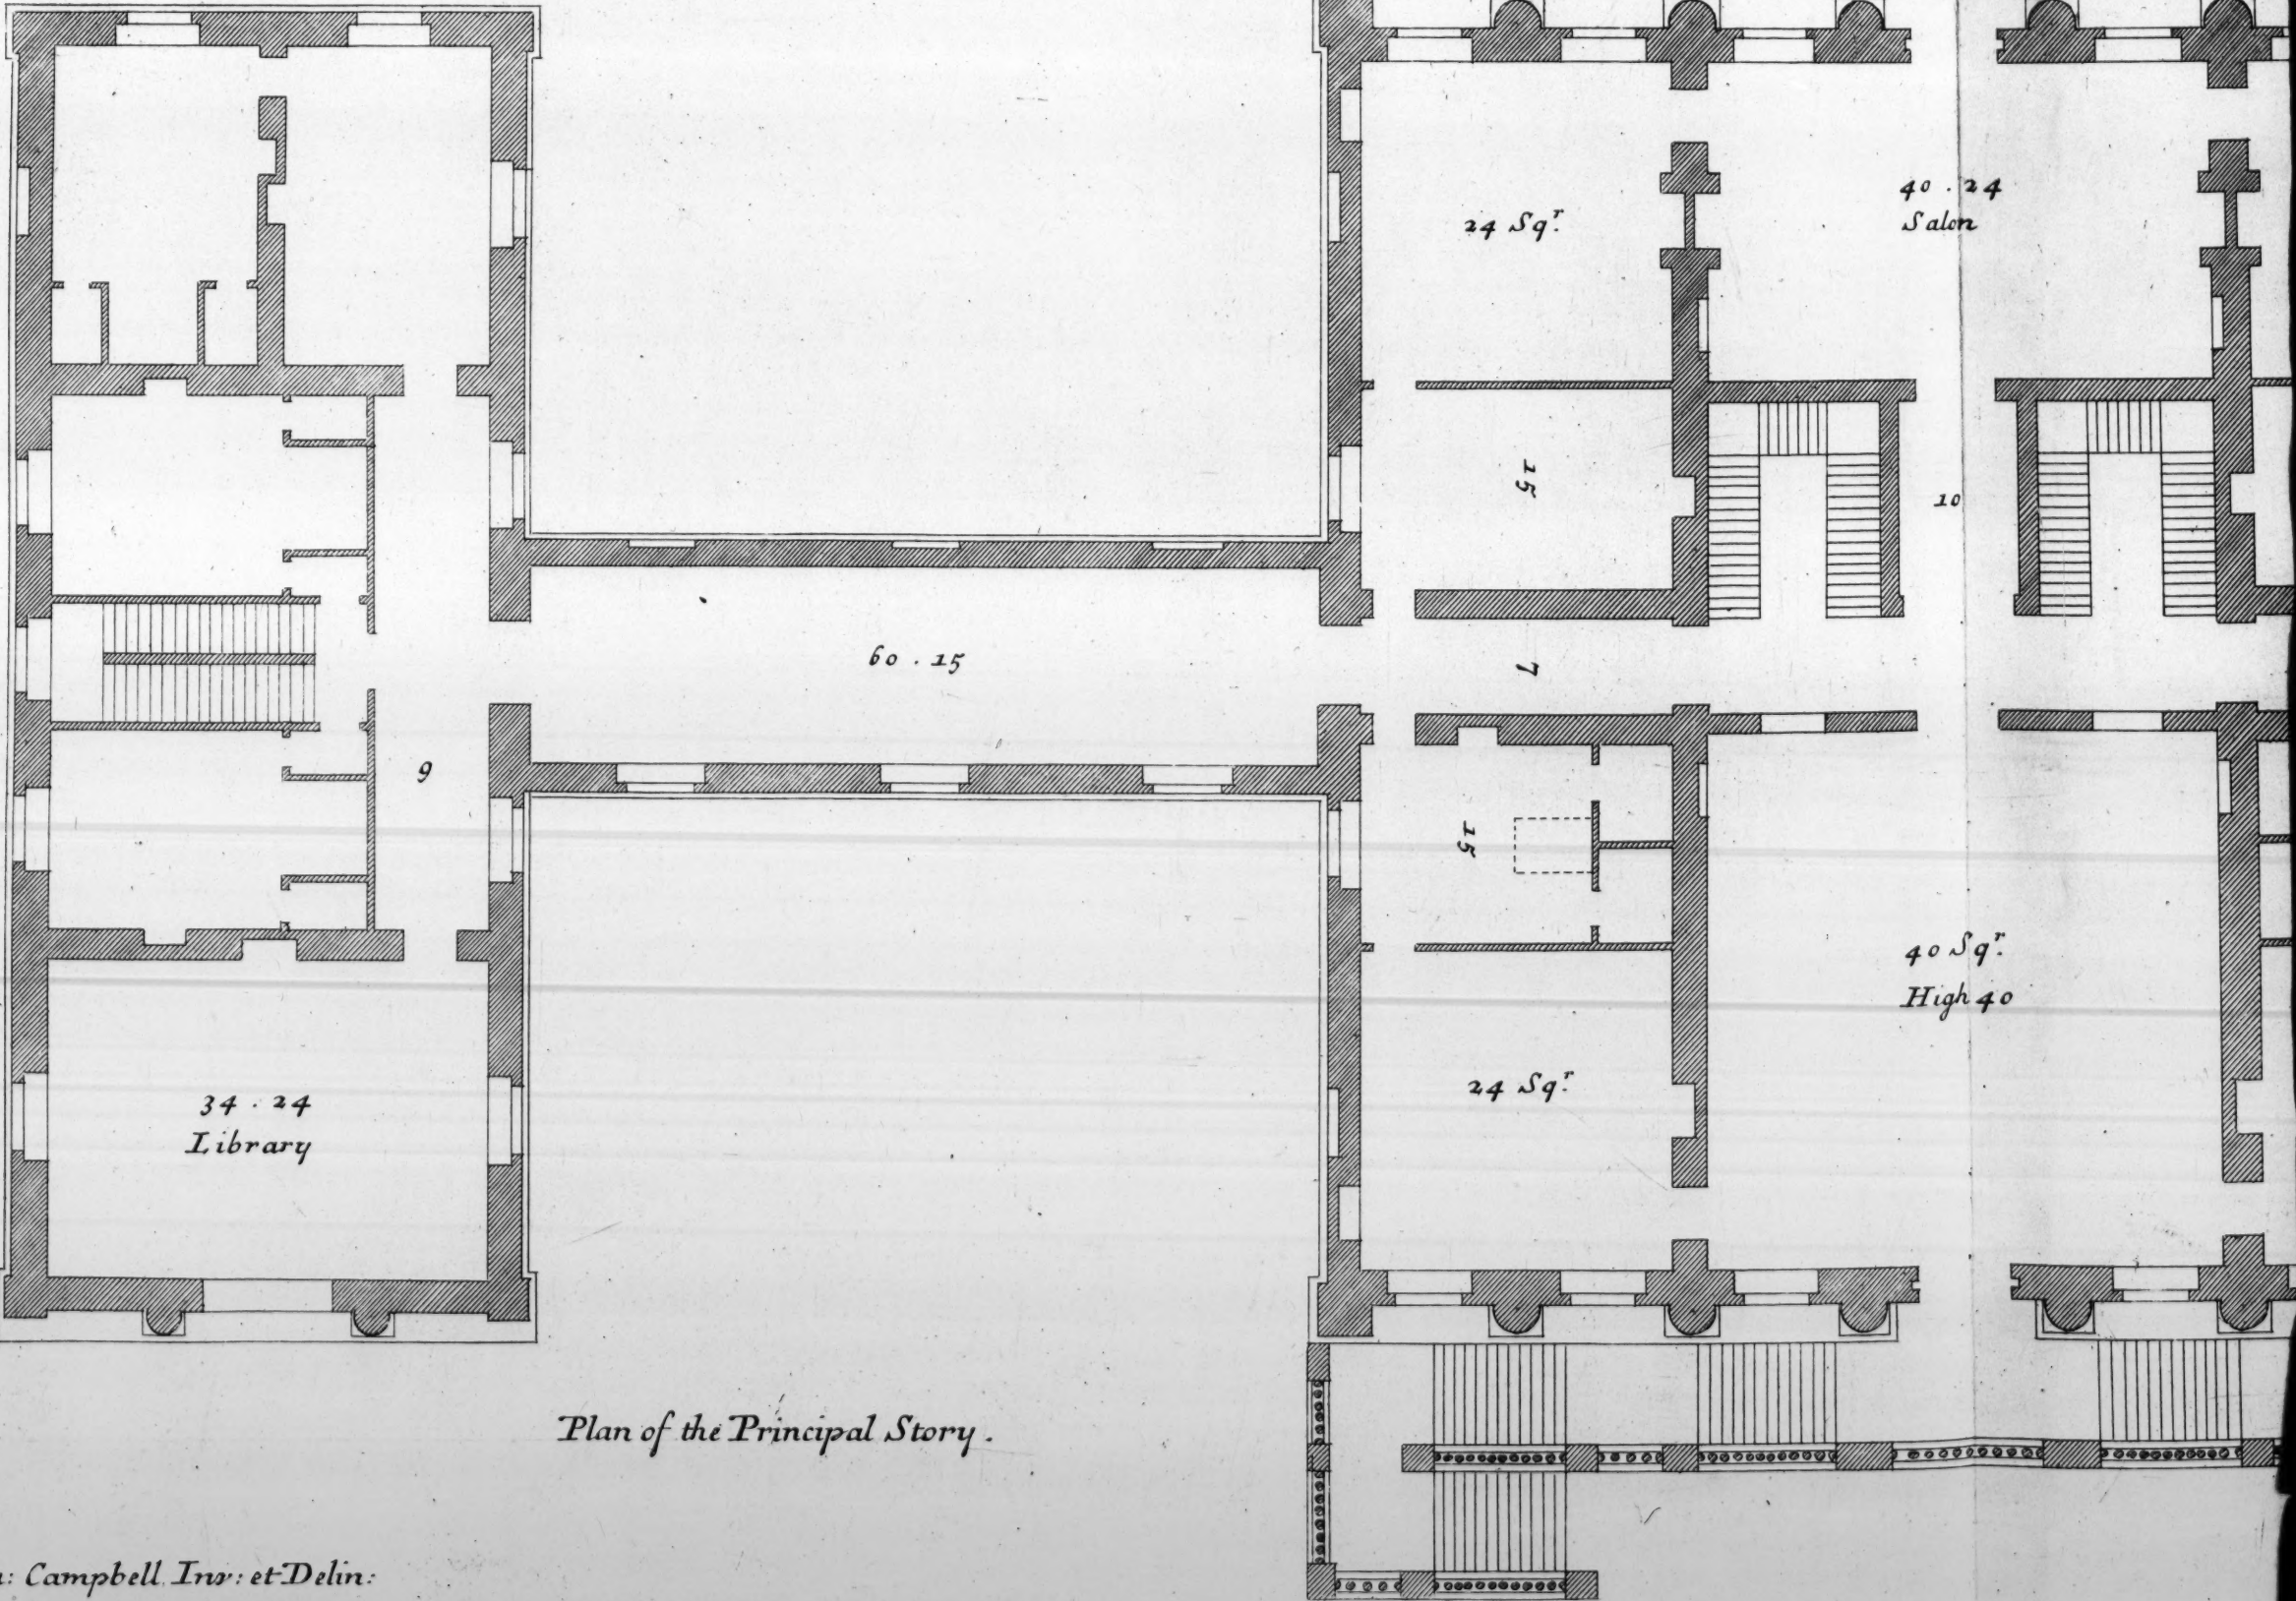


Plan of the Principal Story .

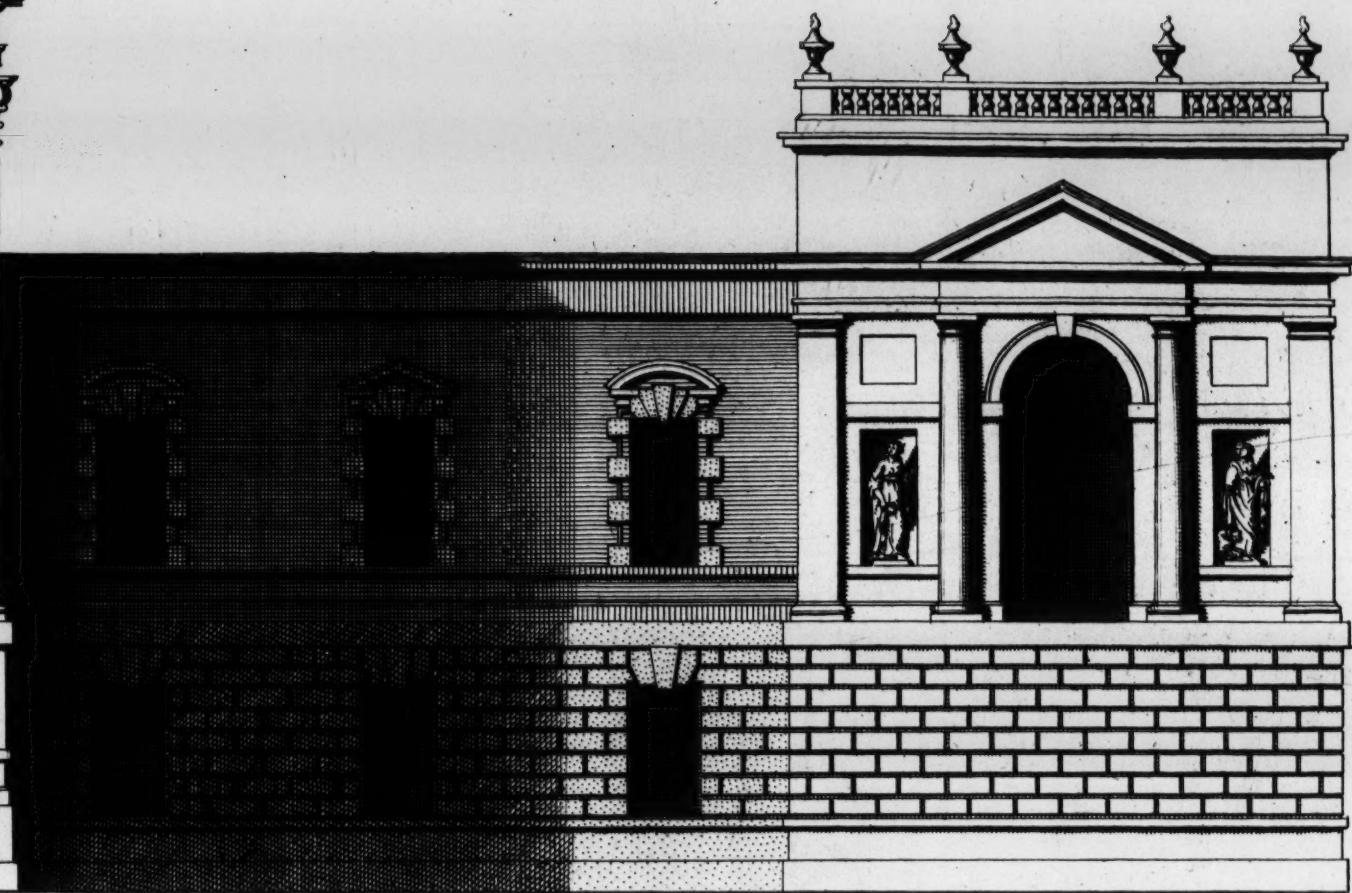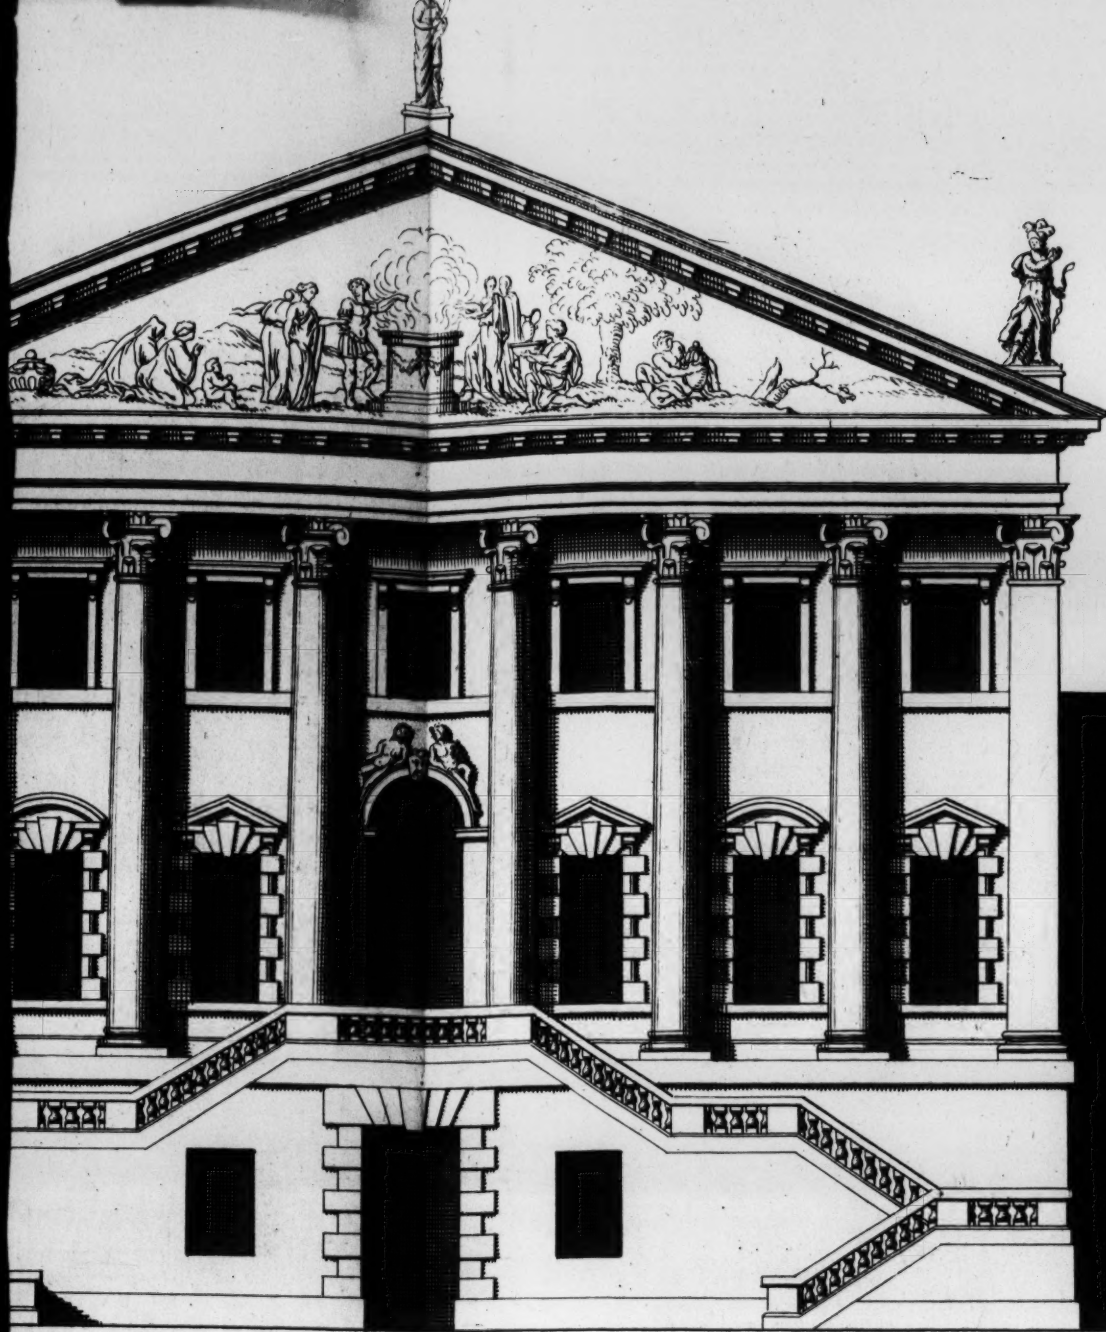

et  Extends 300


Elevation D'un Nouveau Dessein de mon Invention.

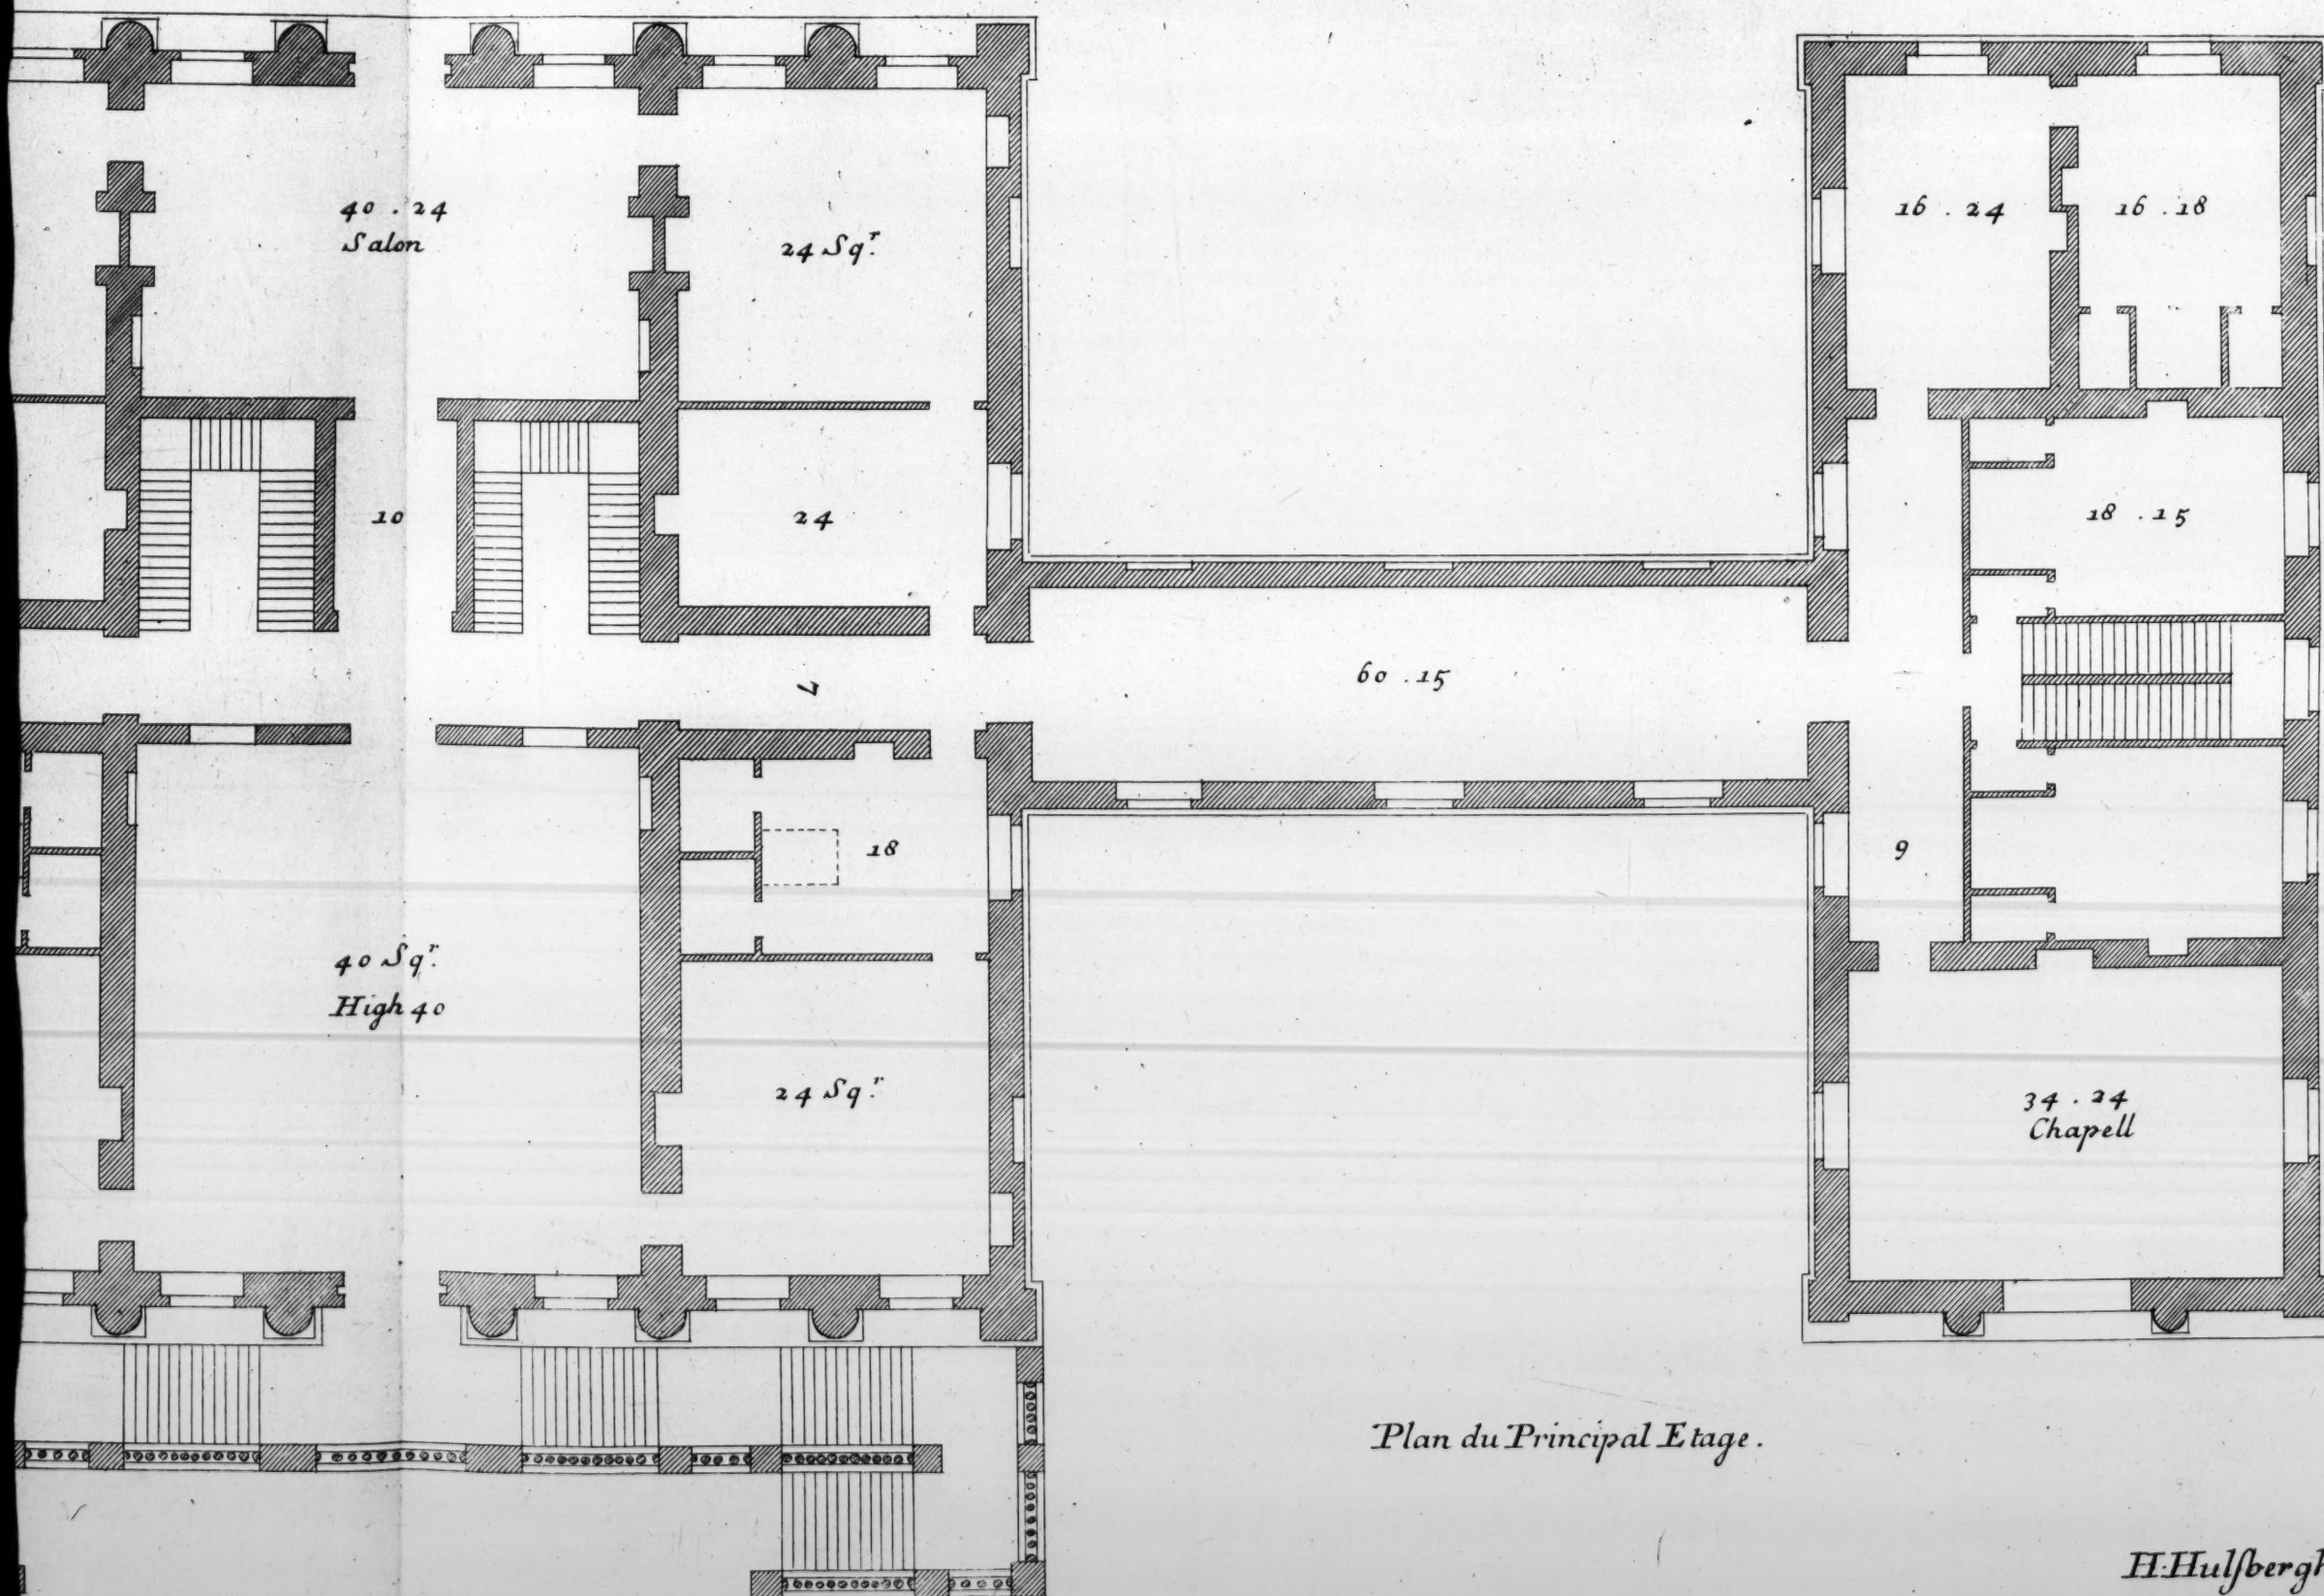

Plan du Principal Etage.

H. Hulstbergh Sc.


Elevation de la Maison de Chevening dans la Comté de Kent.

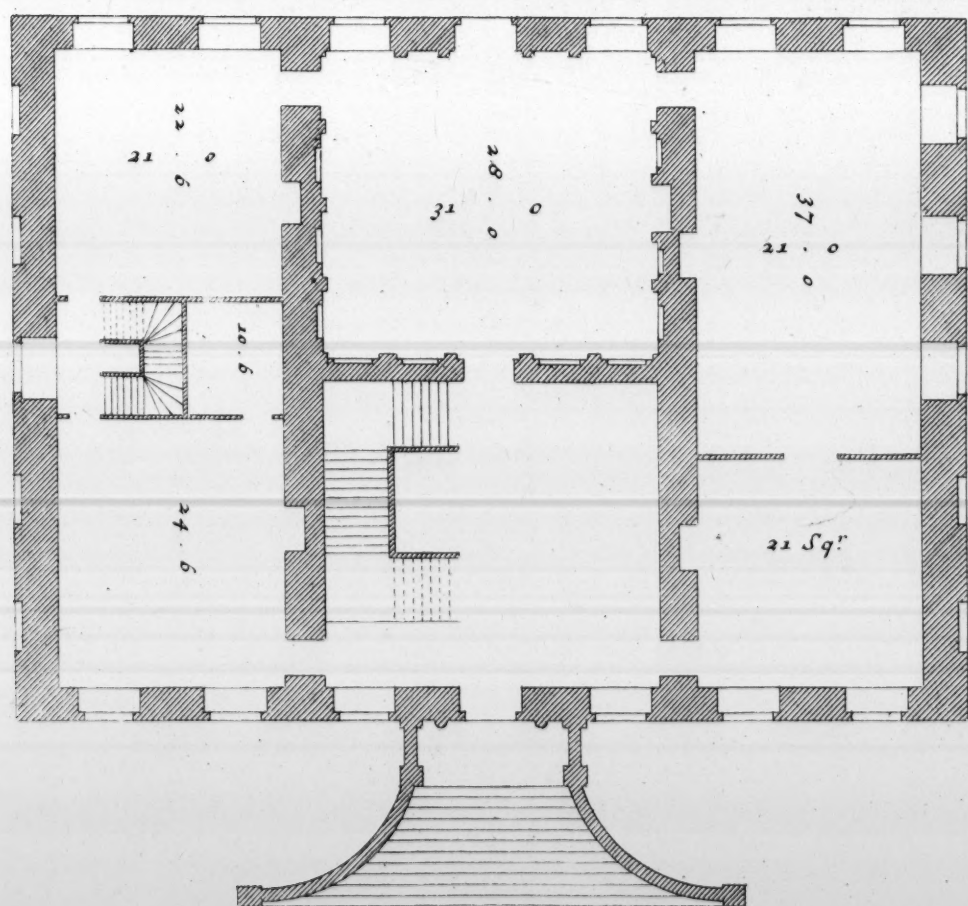


Architectural floor plan of the second floor of the 'Korpus' building. The plan shows a large central hall with a staircase on the left and a smaller staircase in the center. To the right, there are two rooms labeled '4.3' and '21 59.7'. The building is surrounded by a thick wall with small rectangular openings.

50 Feet Extends 88




40 Feet  Extends 76

*This new Design of my Invention is most humbly Inscr'd to the R^t Hon^{ble} James Stanhope Esq^r principal Secretary of State &c :
Elevation D'un Nouveau Dessein de mon Invention .*

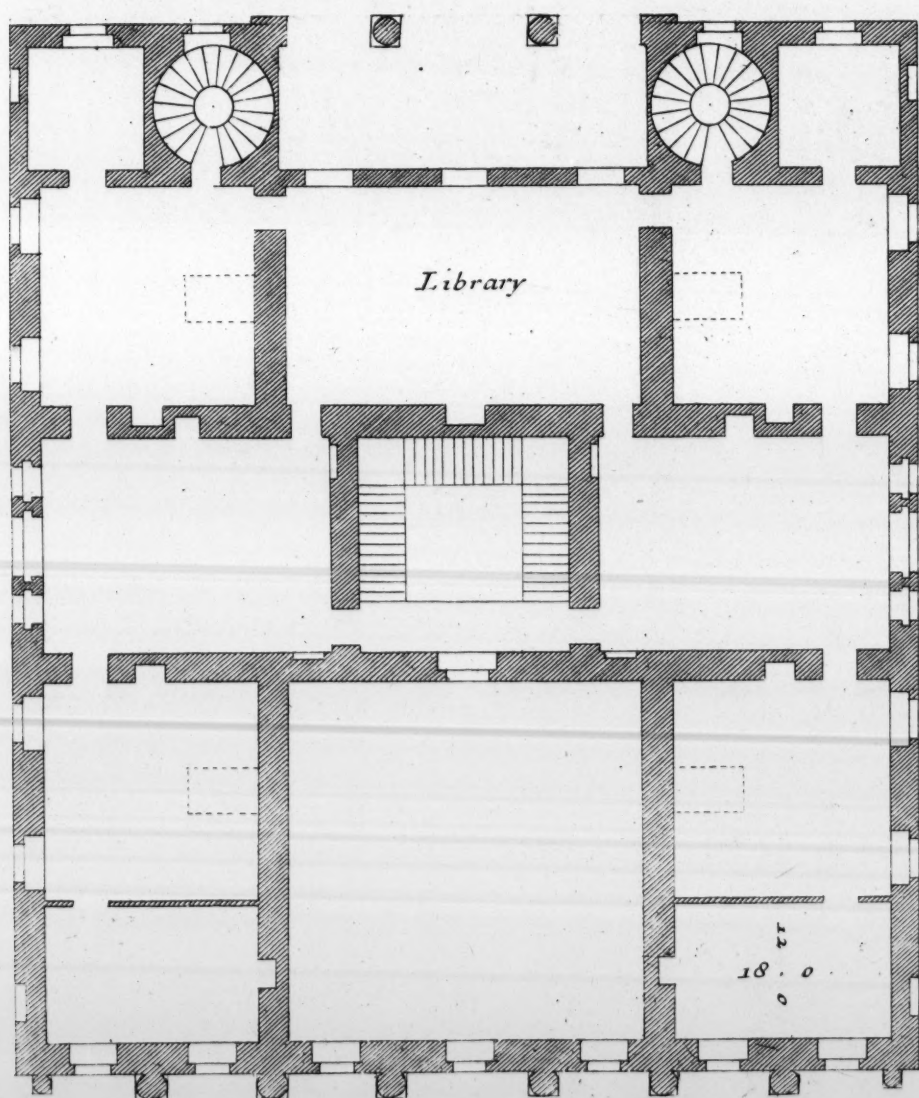


*Plan of the Second Story.
Plan du Second Etage.*

Ca: Campbell Inv: et Delin:

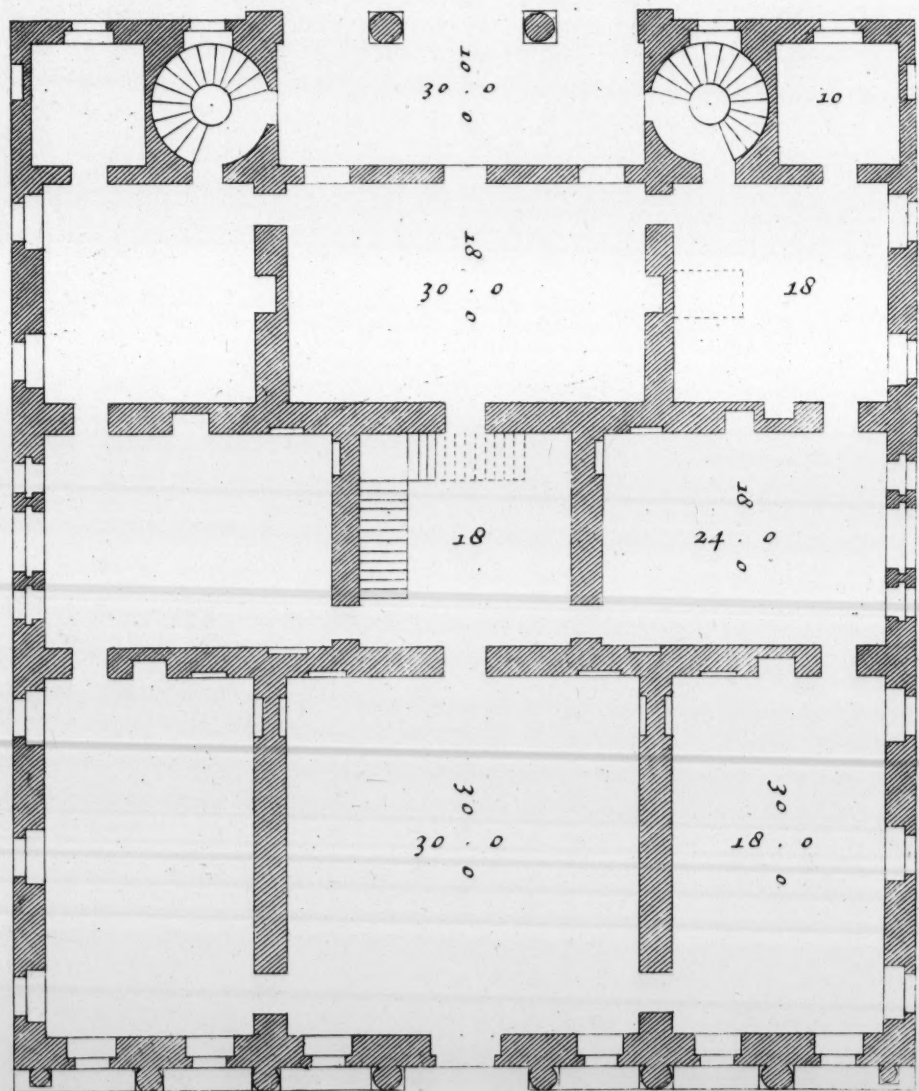

*Plan of the first Story.
Plan du Premier Etage*


H. Hulbergh Sc:

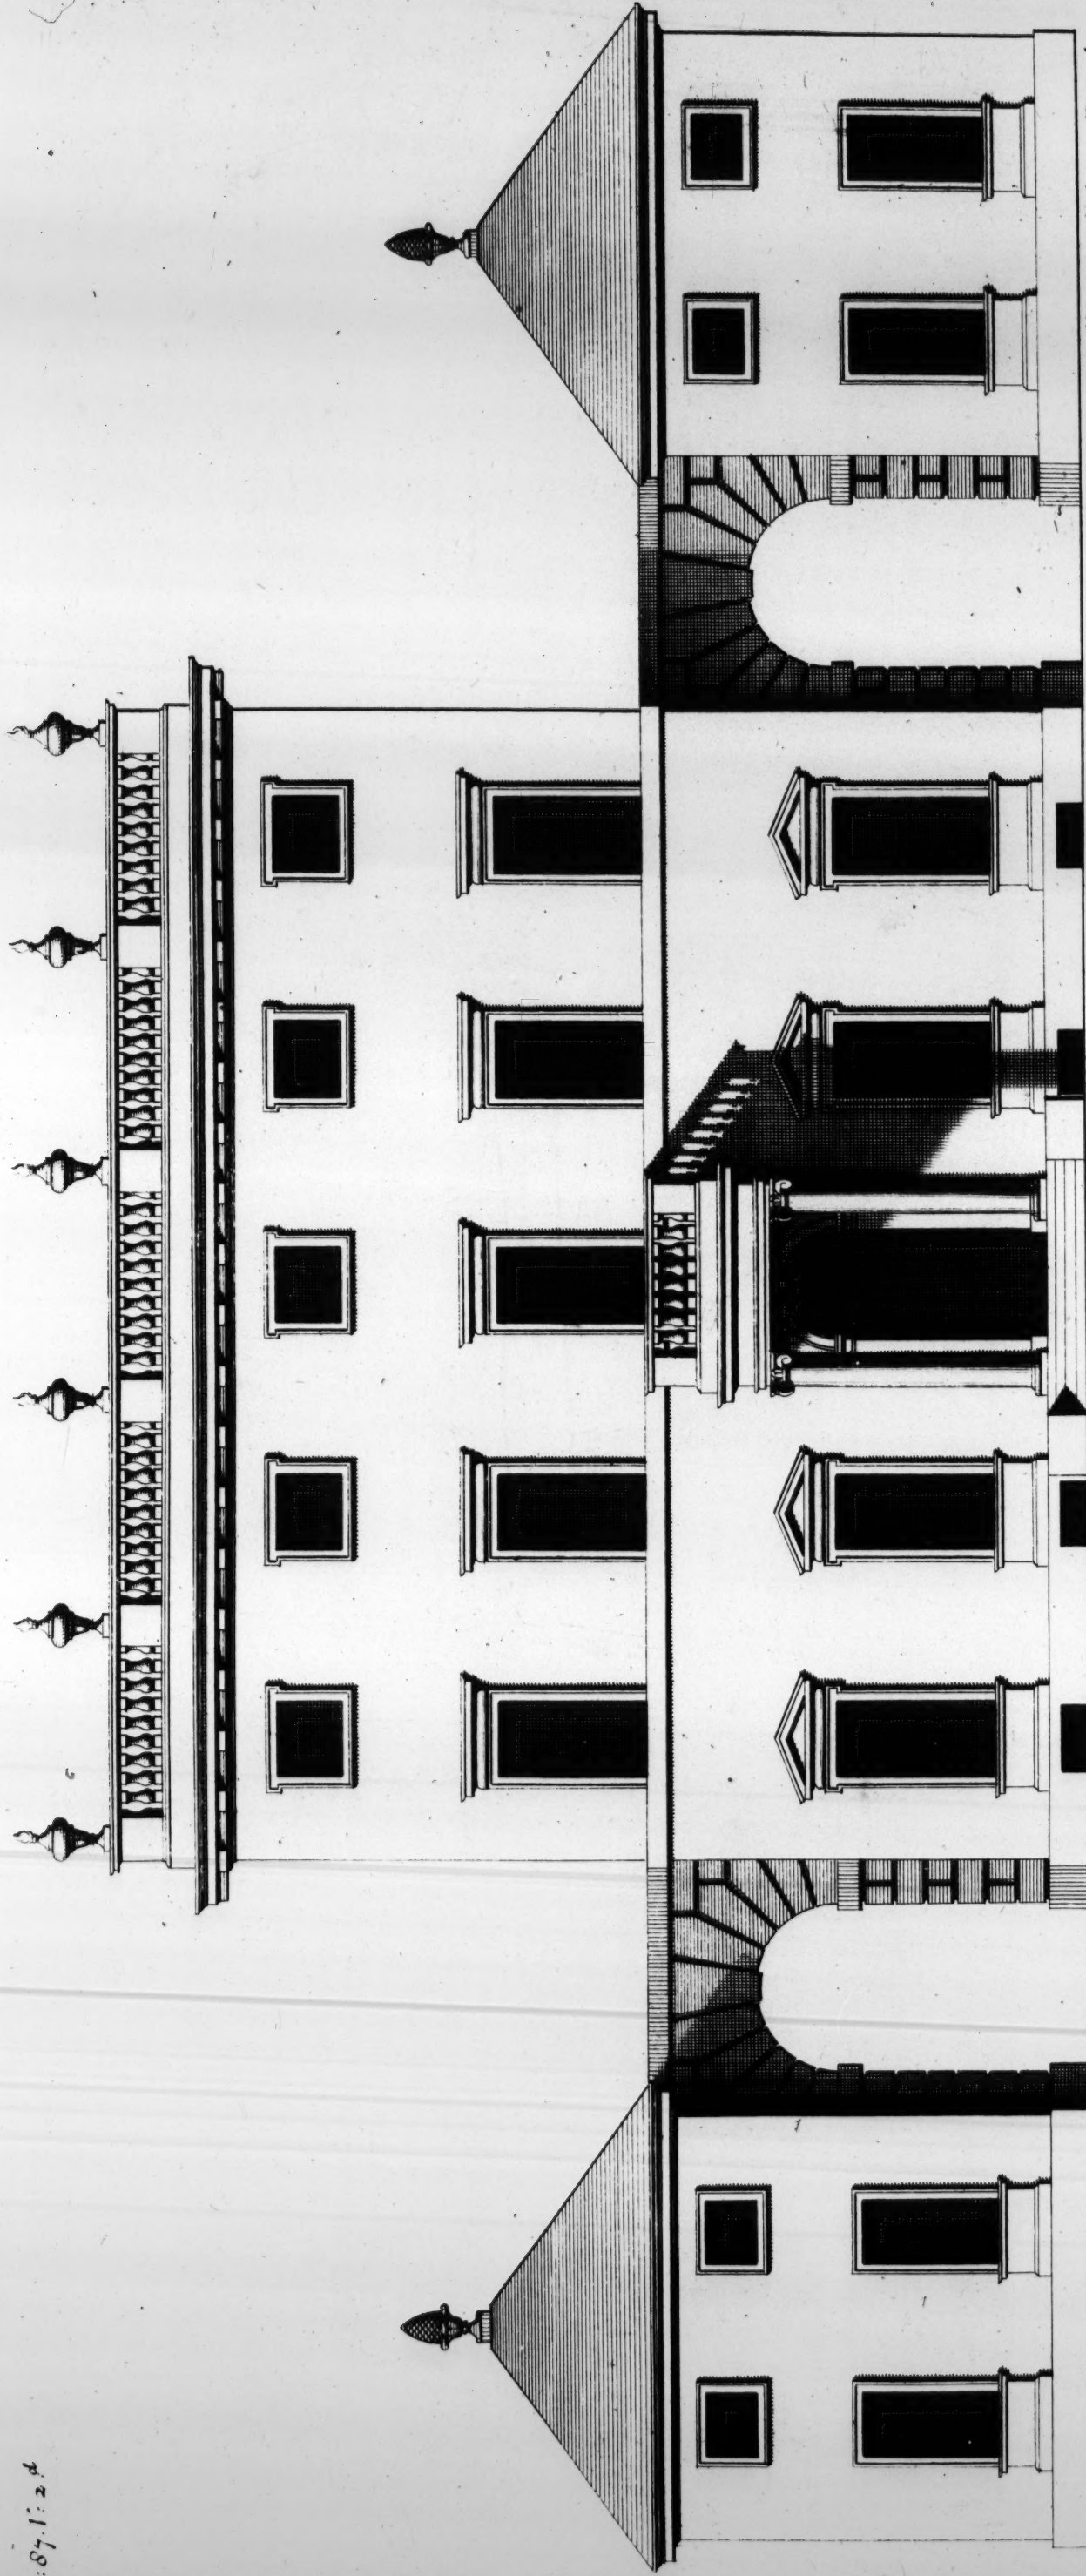

The Elevation of St. Charles Hotham Bar: his House in Beverly in Yorkshire.
to whom this Plate is most humbly Incribed.


Extends 108.

Elevation de la Maison du Mont le Chevalier Hotham a Beverly.
dans la Comté de York.

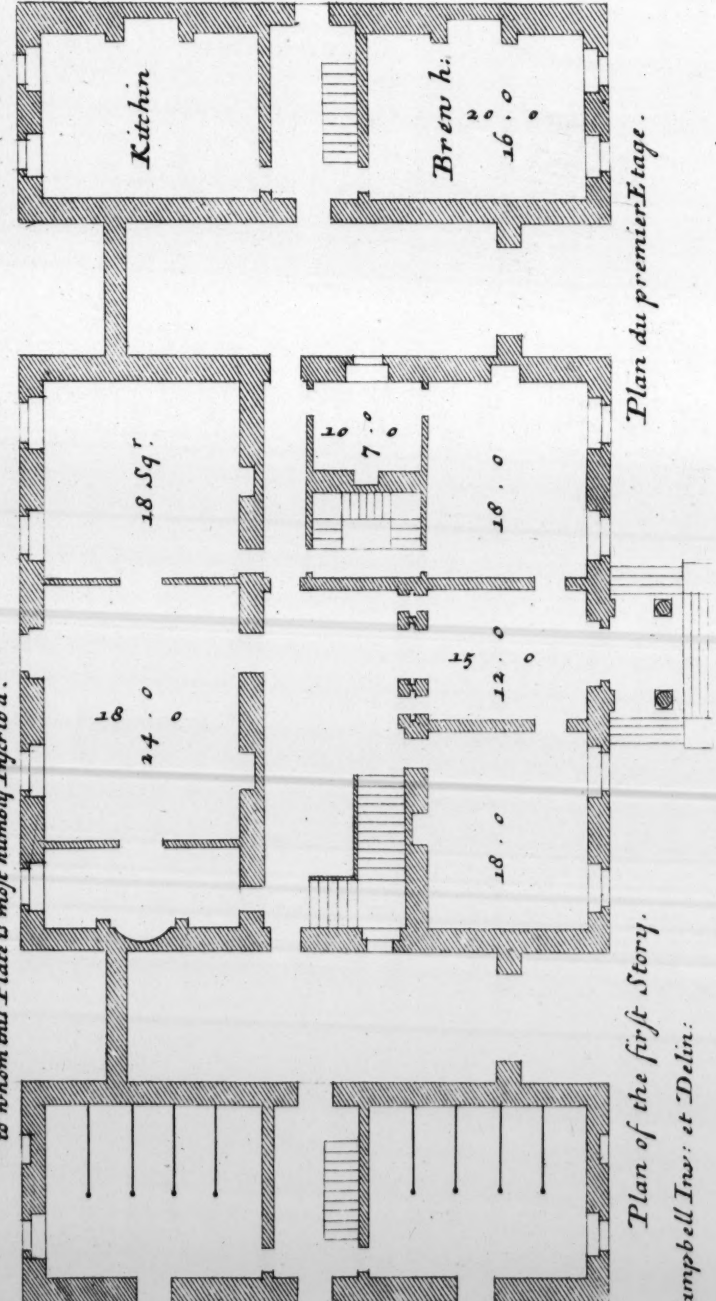

Plan of the first Story.


Ca: Campbell Inv: et Delin:

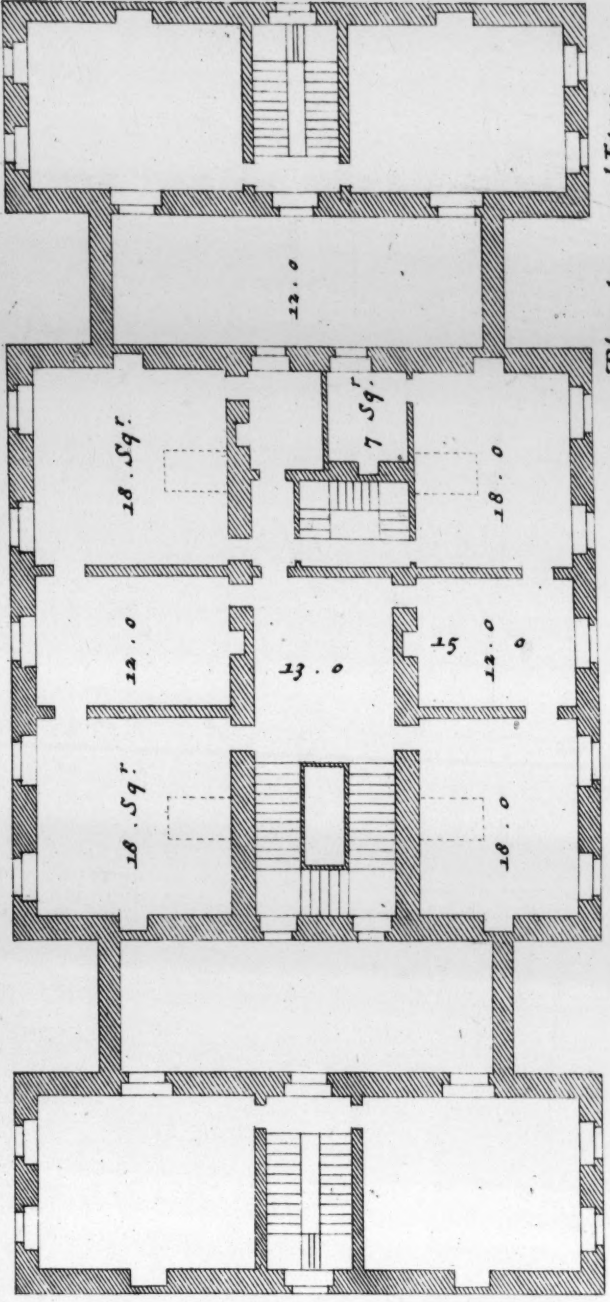

Plan of the second Story.

Plan du premier Etage.


H. Hulbergh Sulp:

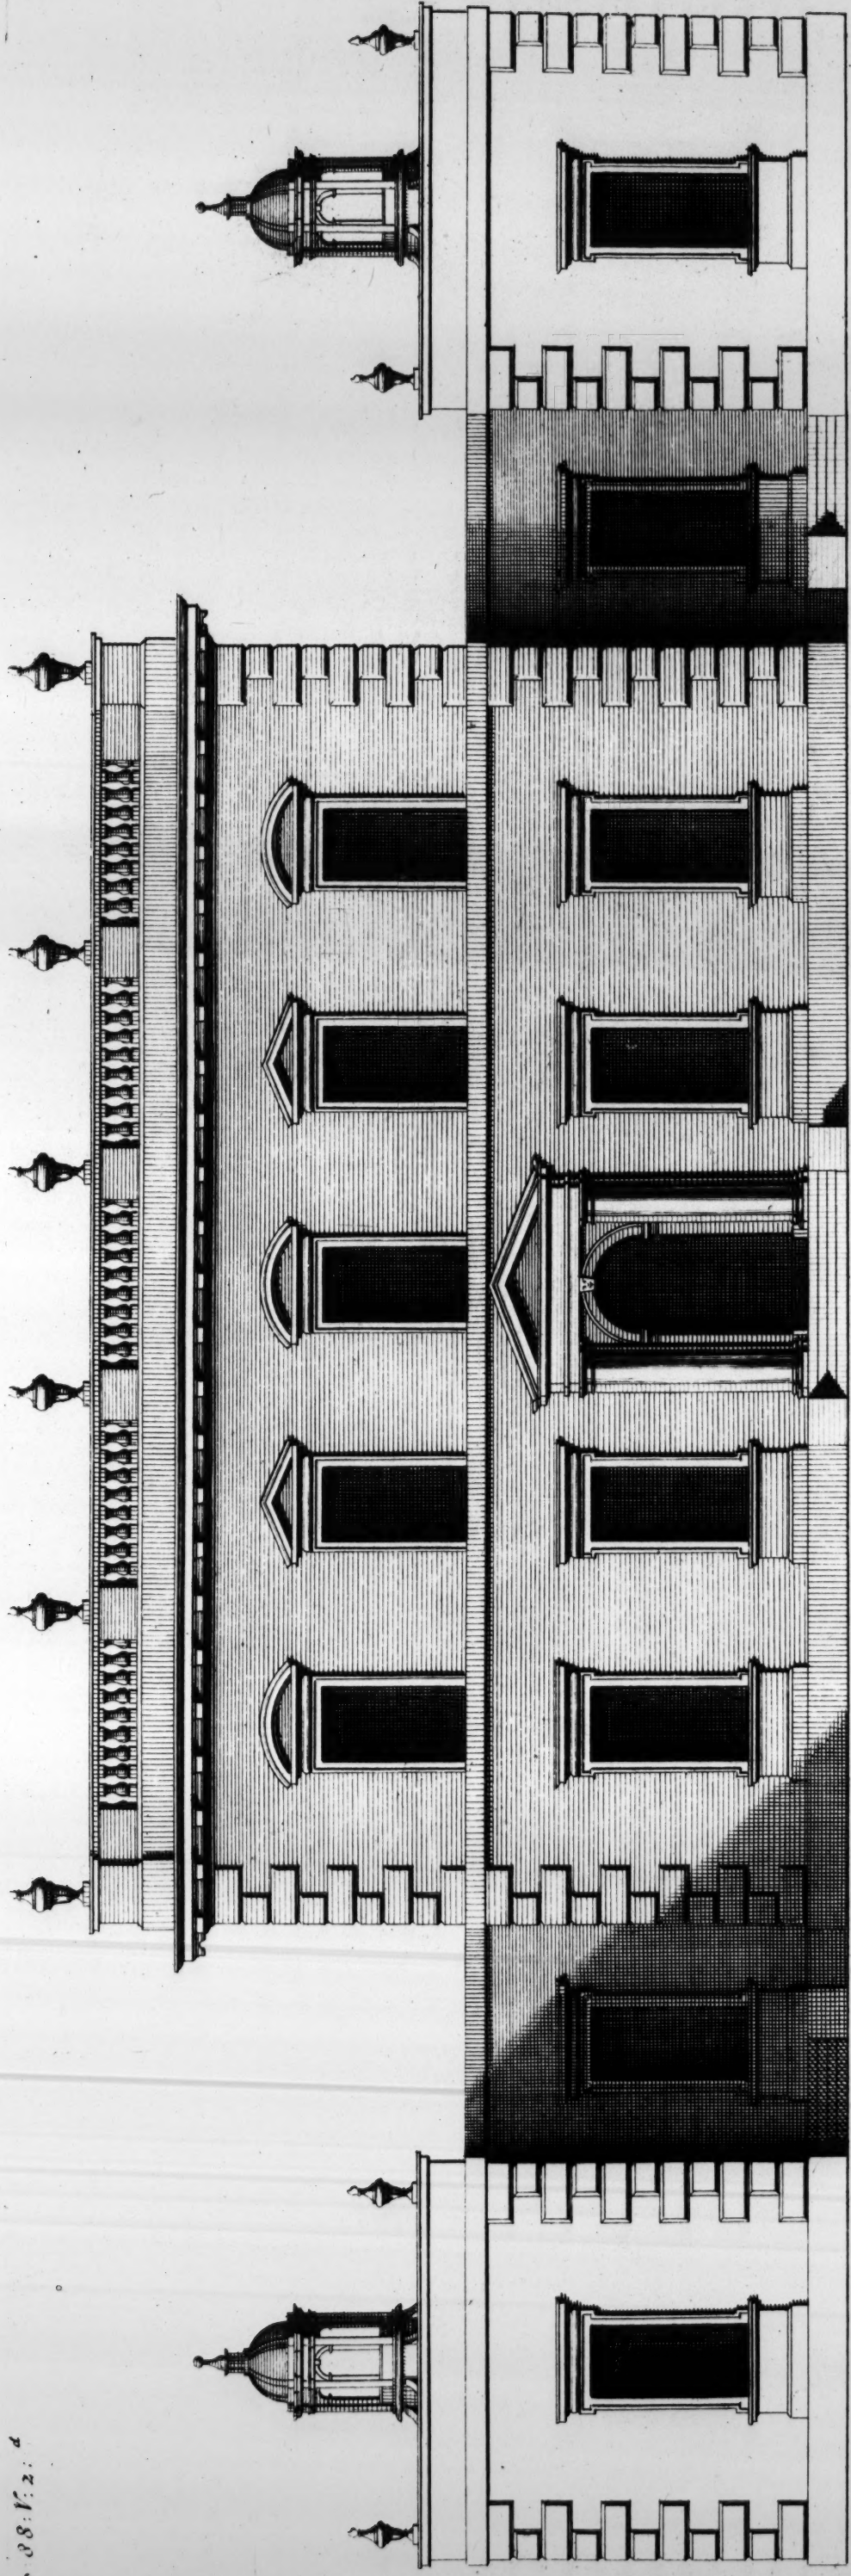


The Elevation of Chester Lee Street in the County of Durham, the Seat of John Hedworth Esq. to whom this Plate is most humbly Inscrib'd.

a Scale of 44 Feet


Elevation de la Maison de Chester Lee Street dans la Comitz de Durham.

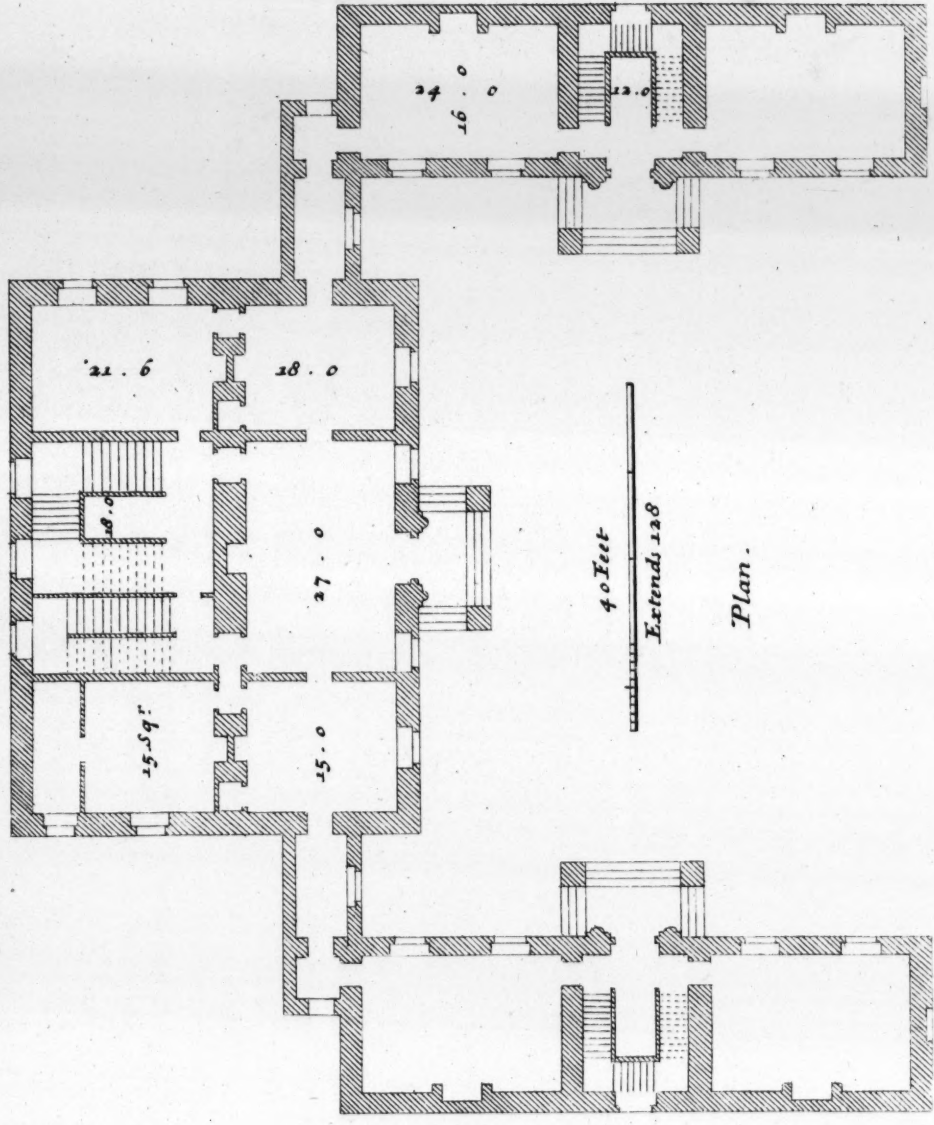


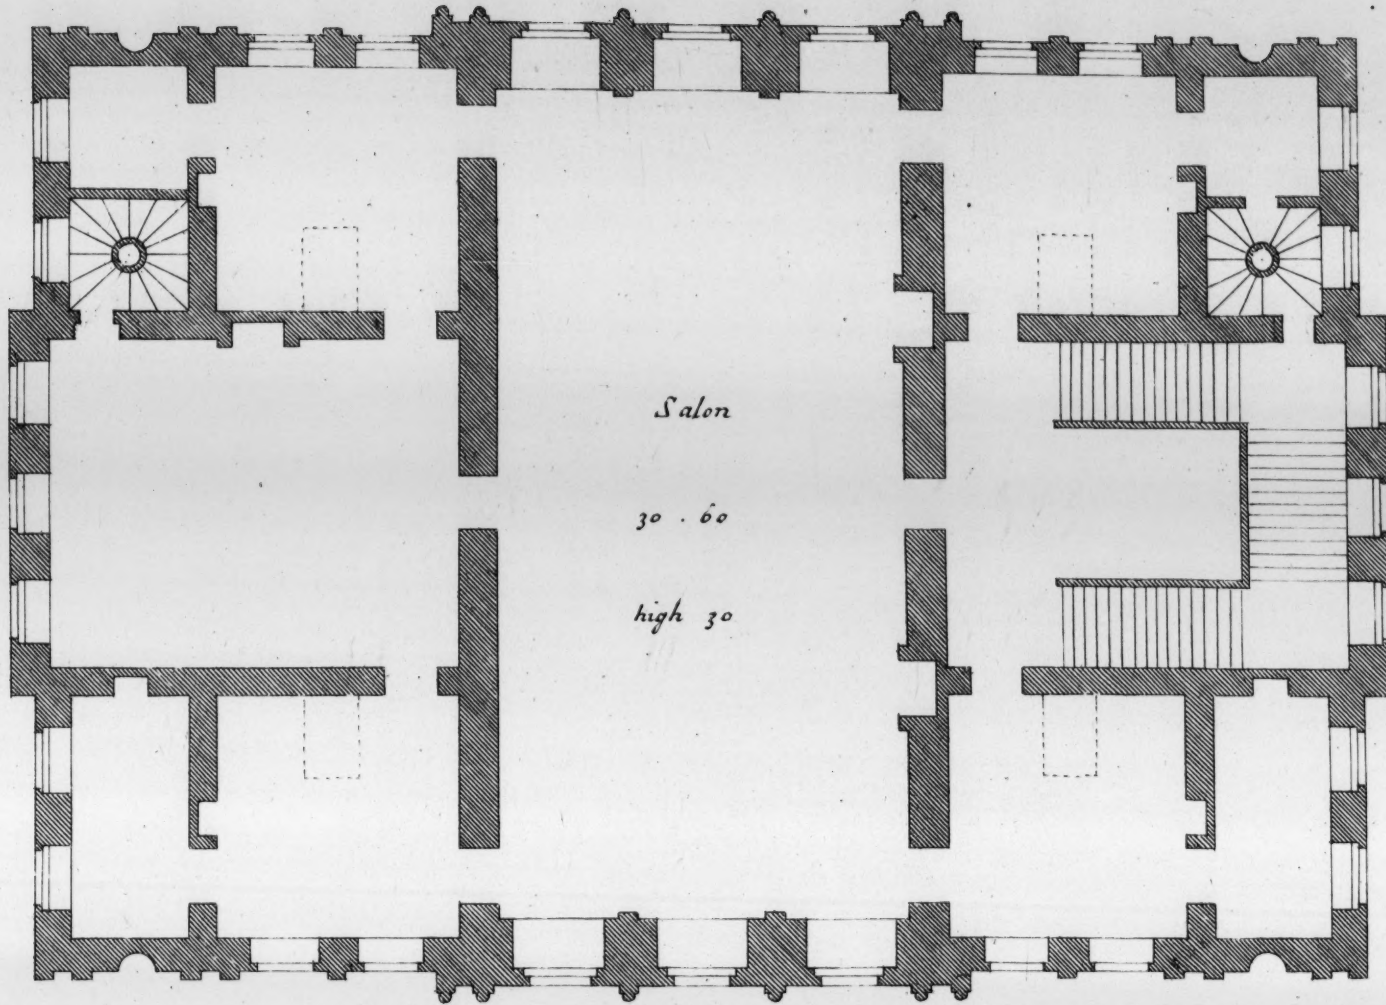

Plan of the Second Story.


Plan du Second Etage.

60 Feet  Extends 100

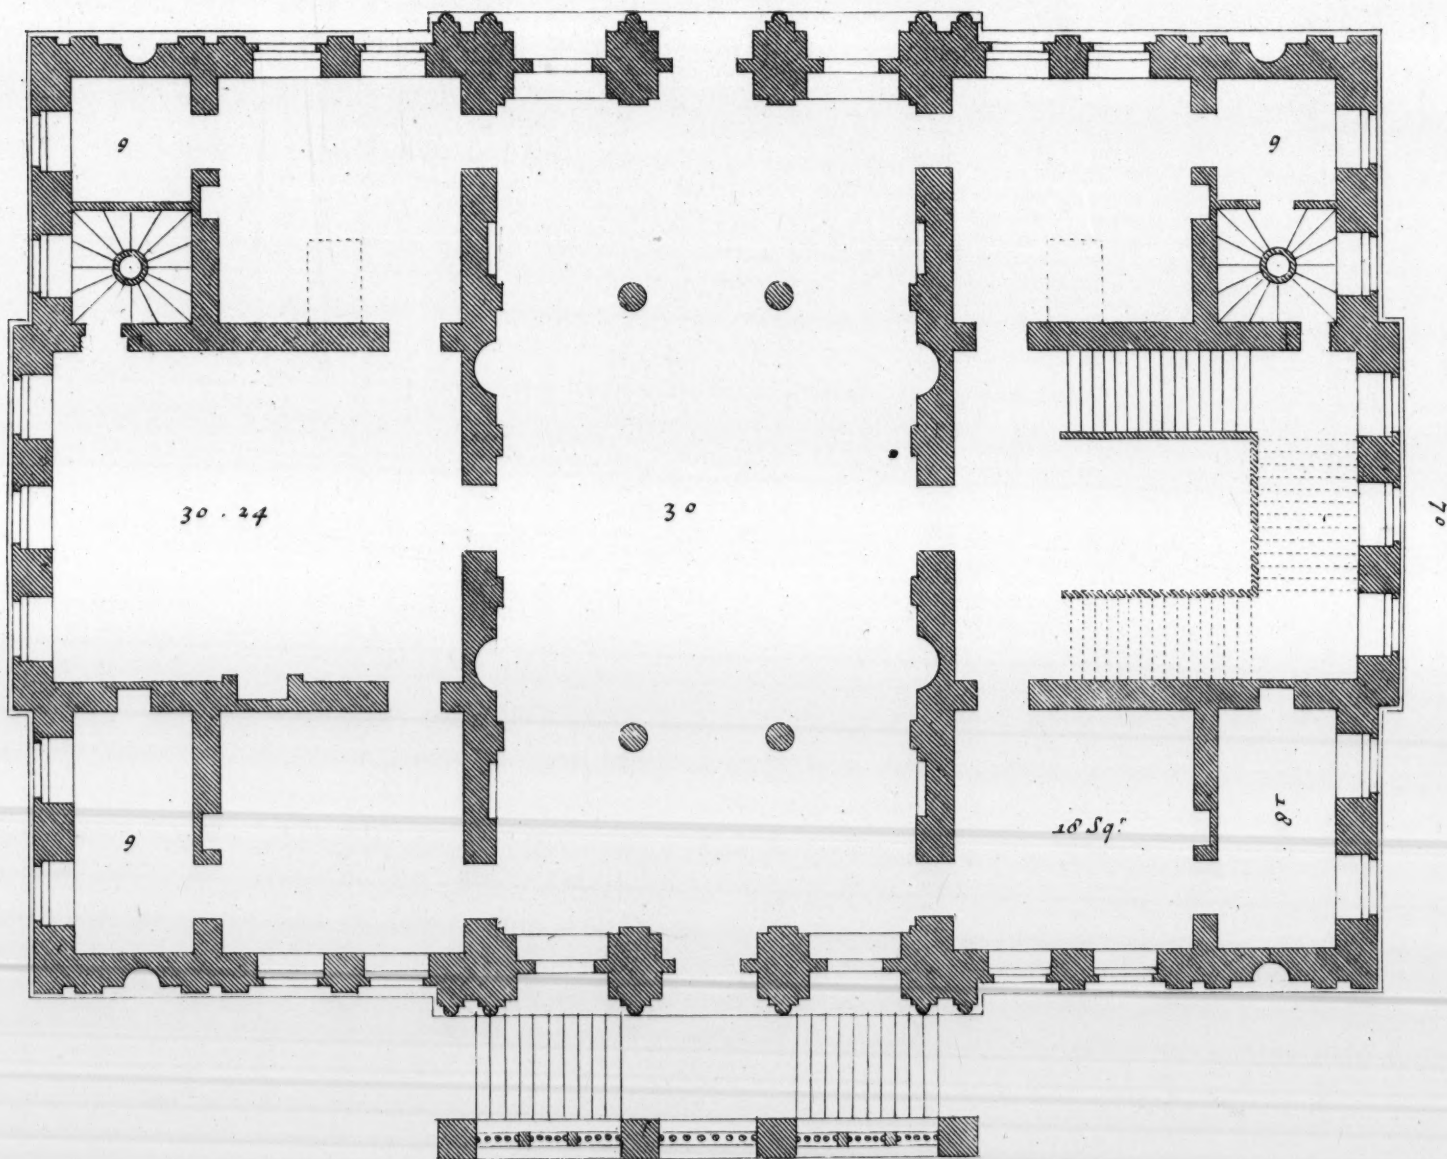

Plan of the first Story of my Design for Mr Secretary Methven.

Plan du premier Etage.

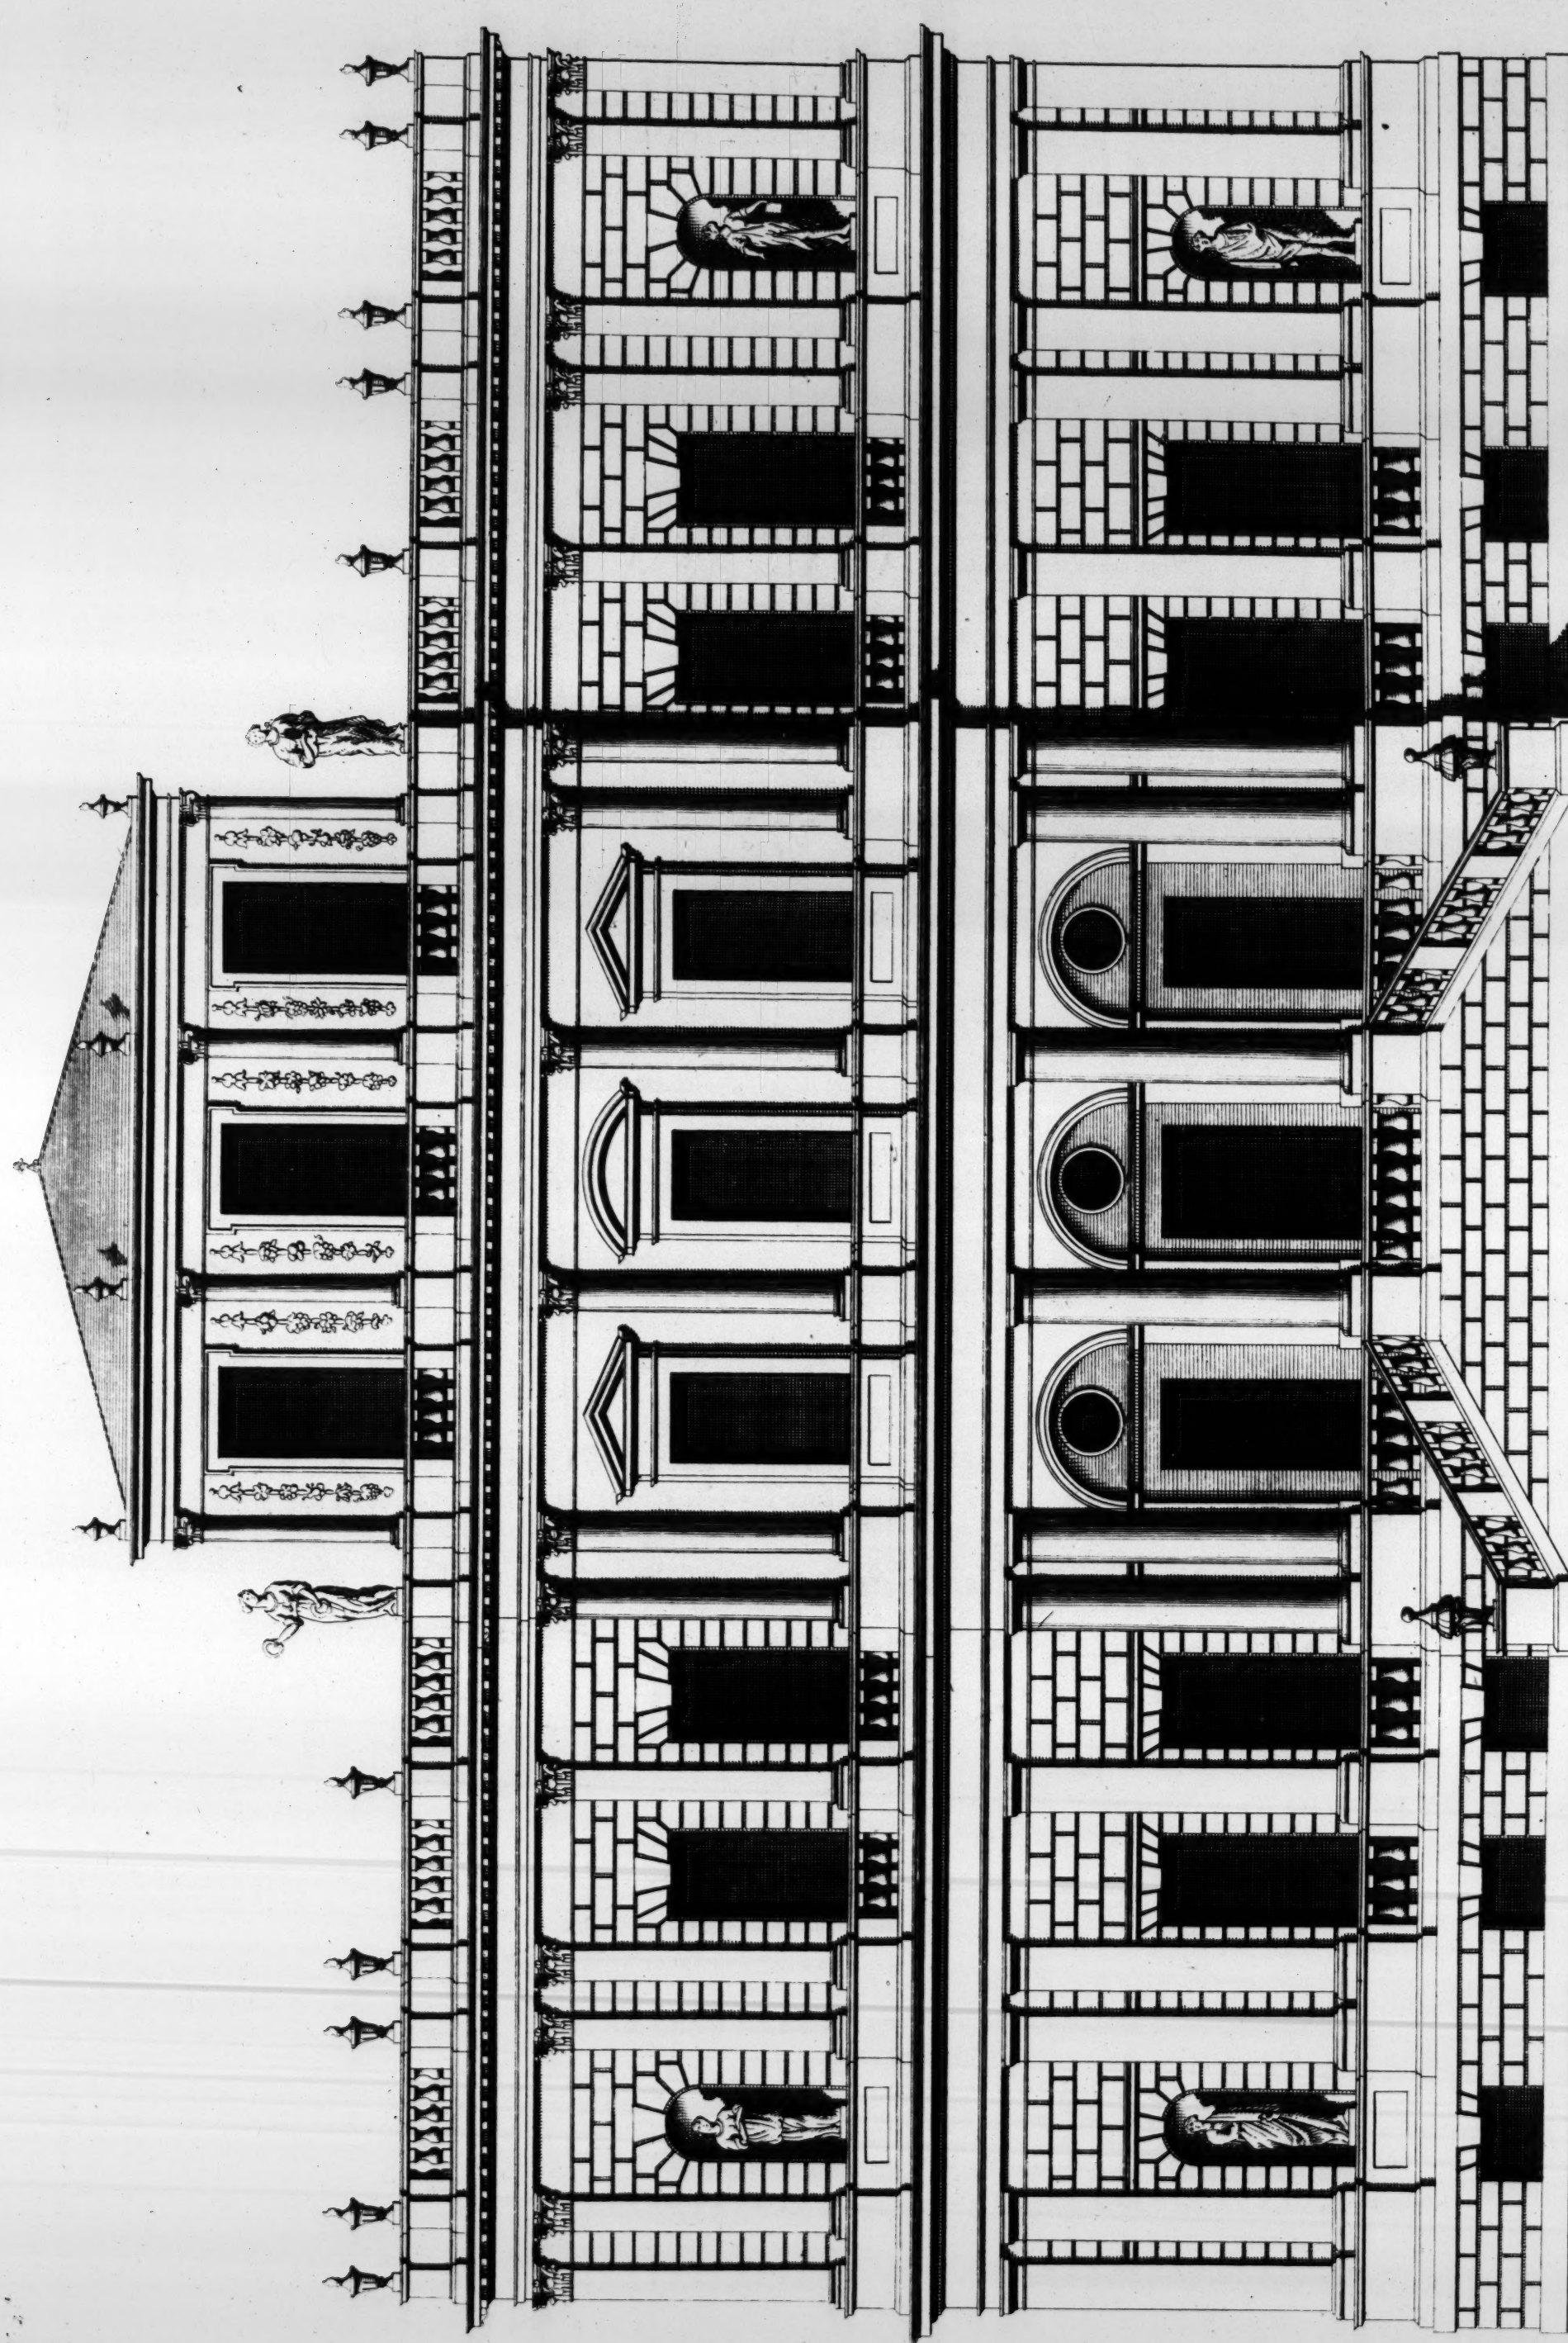

40 Feet


Extends 100

This New Design of my Invention in the Theatrical Style, is most humbly Inscrib'd to the R^t Hon^{ble} Paul Methven Esq^r principal Secretary of State &c:
Elevation d'un Nouveau Dessein de mon Invention.

Ca: Campbell Inven: et Delin:


H. Husberg Sc:

a Scale of 100 Feet

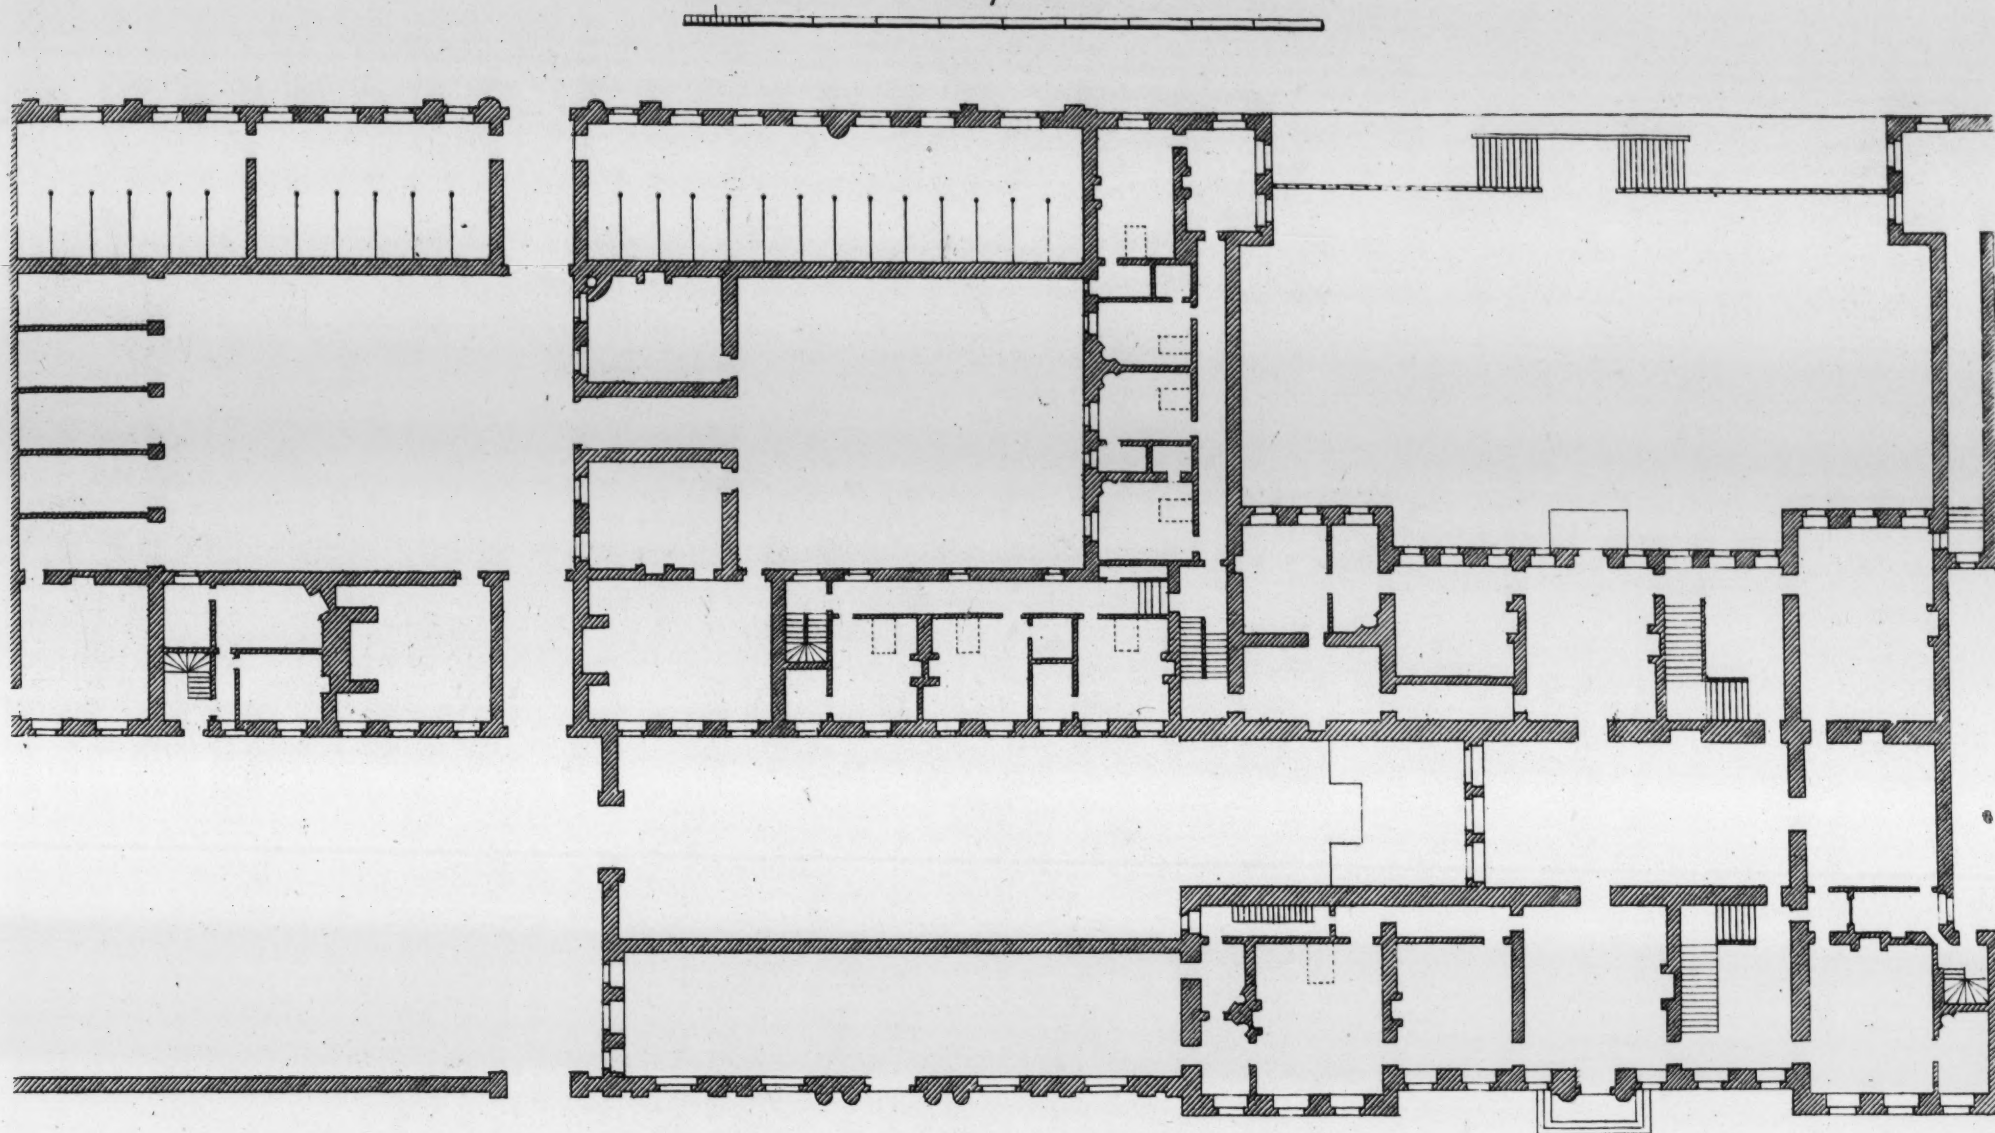

Plan of the principal Story of Dyrham house.


Plan du principal Etage de la Maison de Dyrham.

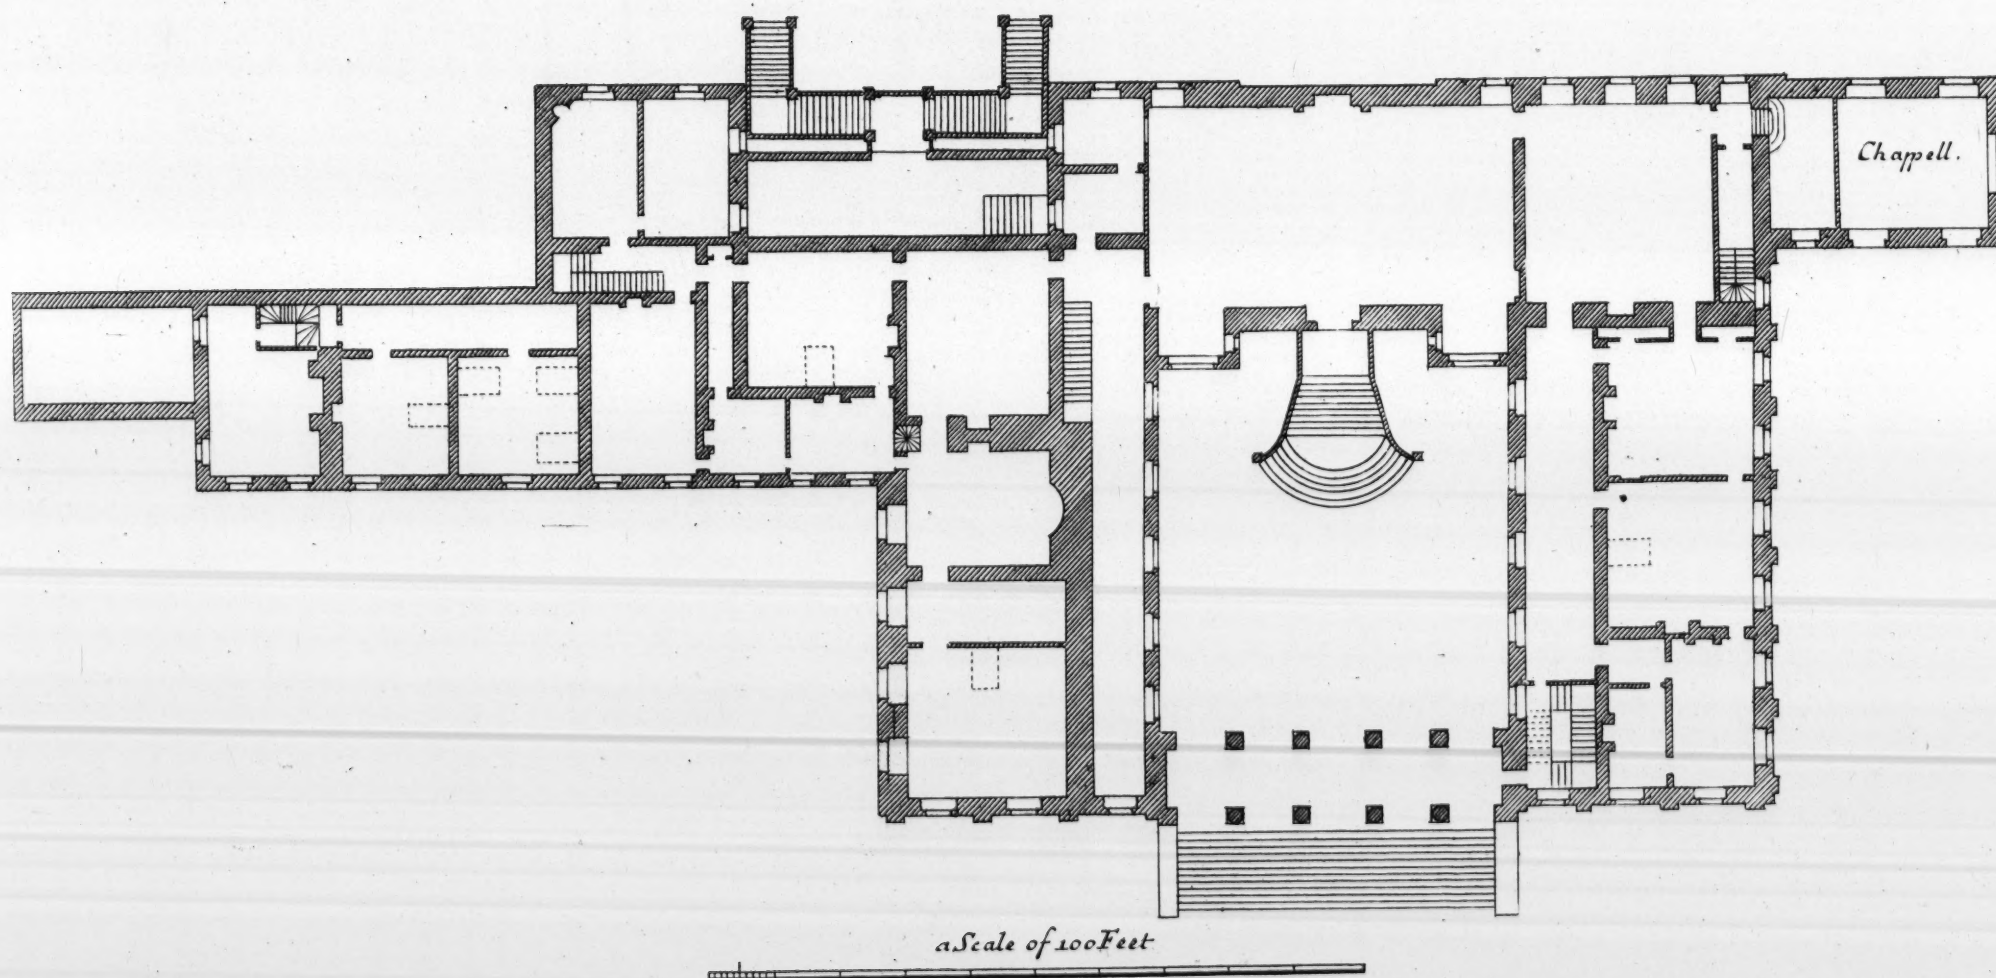

a Scale of 100 Feet

Plan of the principal Story of Wittham.

Plan du principal Etage de Wittham.

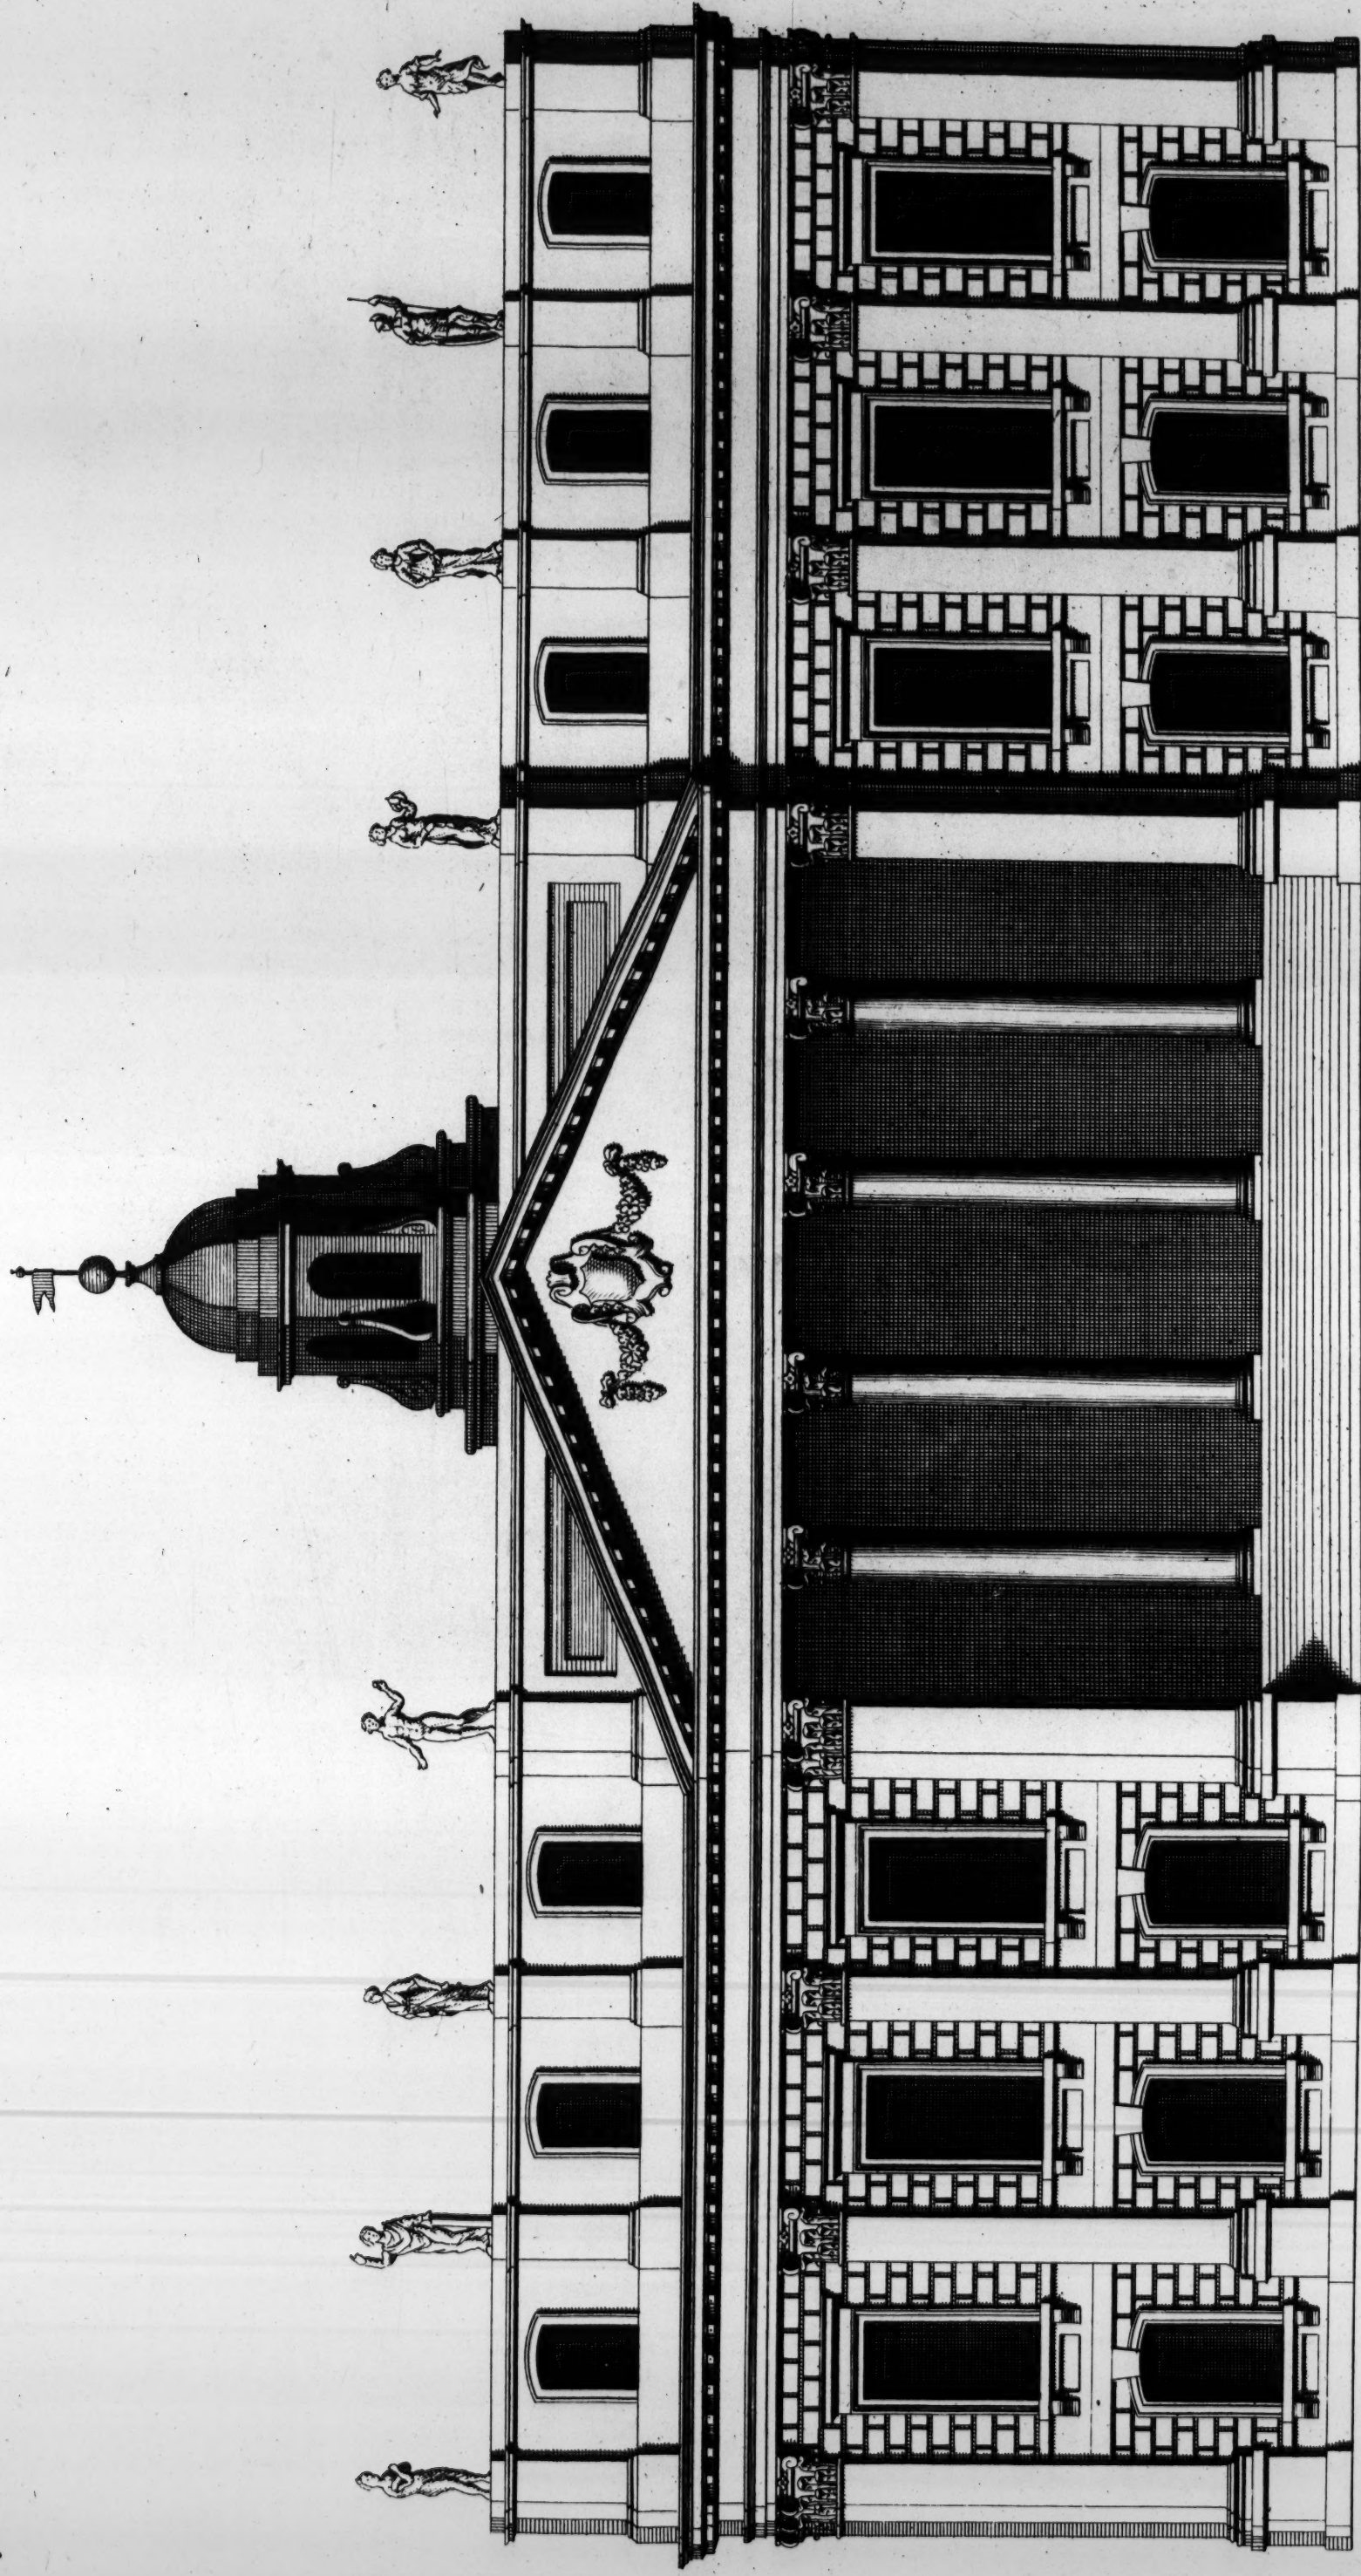

a Scale of 60 Feet


Extends 140.

The Elevation of Wittham in Somersetshire, the Seat of the R.^t Hon.^{ble} S.^r William Wyndham Bart. to whom this Plate is most humbly Inscrib'd.

Elevation de la Maison de Wittham, dans la Comté de Somerset.

Ca: Campbell Delin:

H. Hulßbergh Sc:

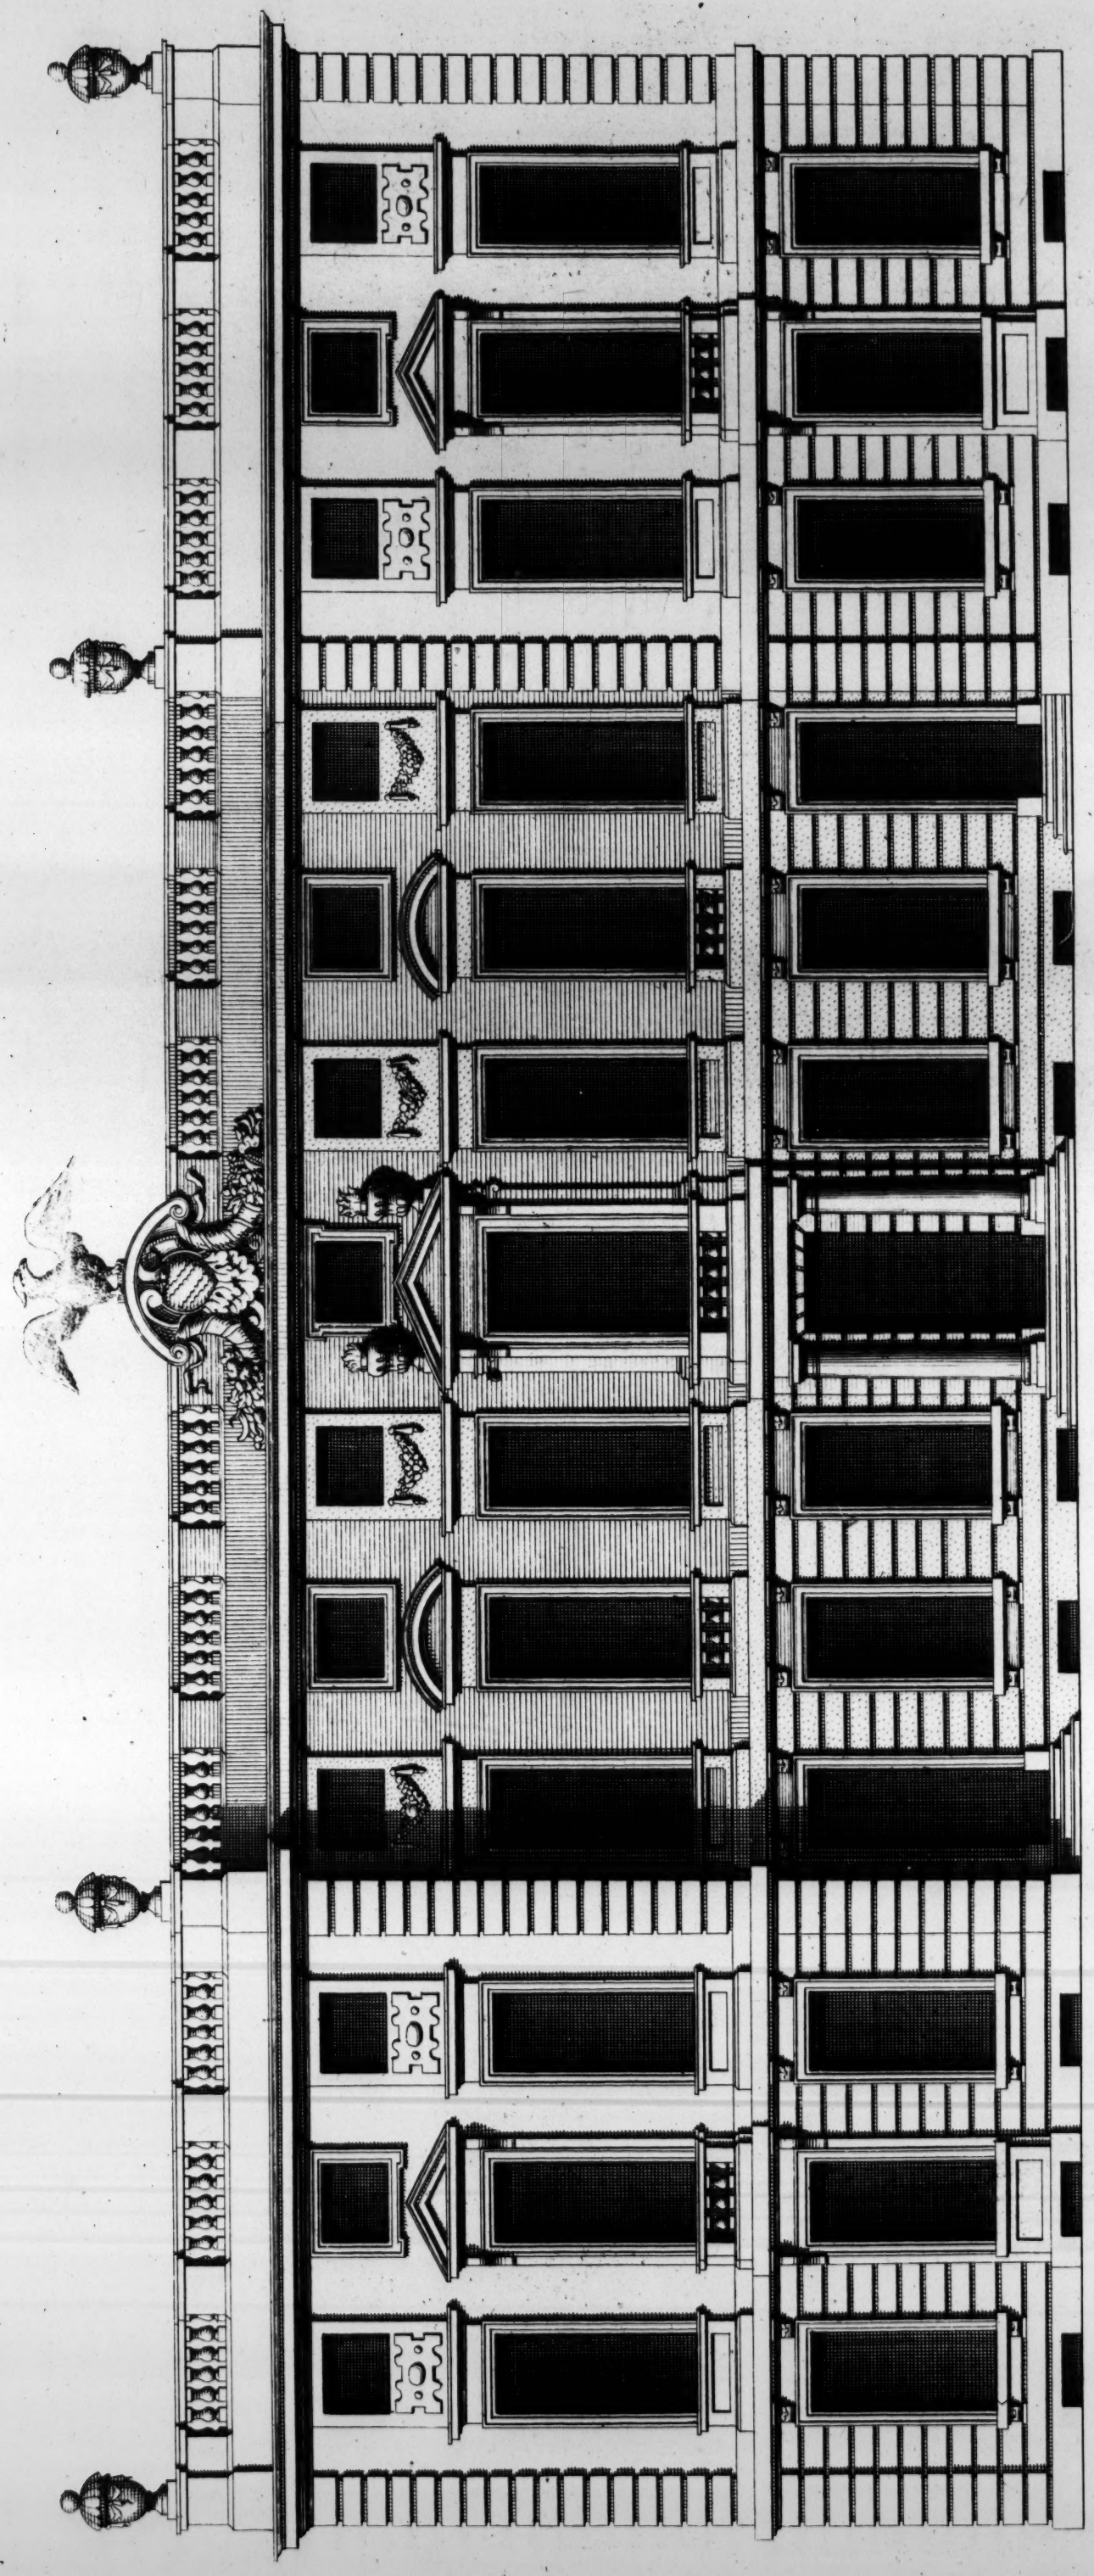


40 Feet Extends 130

The Elevation of Dyrham house in Gloucestershire the Seat of the R^t Hon^{ble} William Blathwayt Esq^r
to whom this Plate is most humbly Inscrib'd. Invented by M^r Talman.

Elevation de la Maison de Derham dans la Comté de Gloucester.

H. Hulsbergh Sculp.


C. A. Campbell Delin.

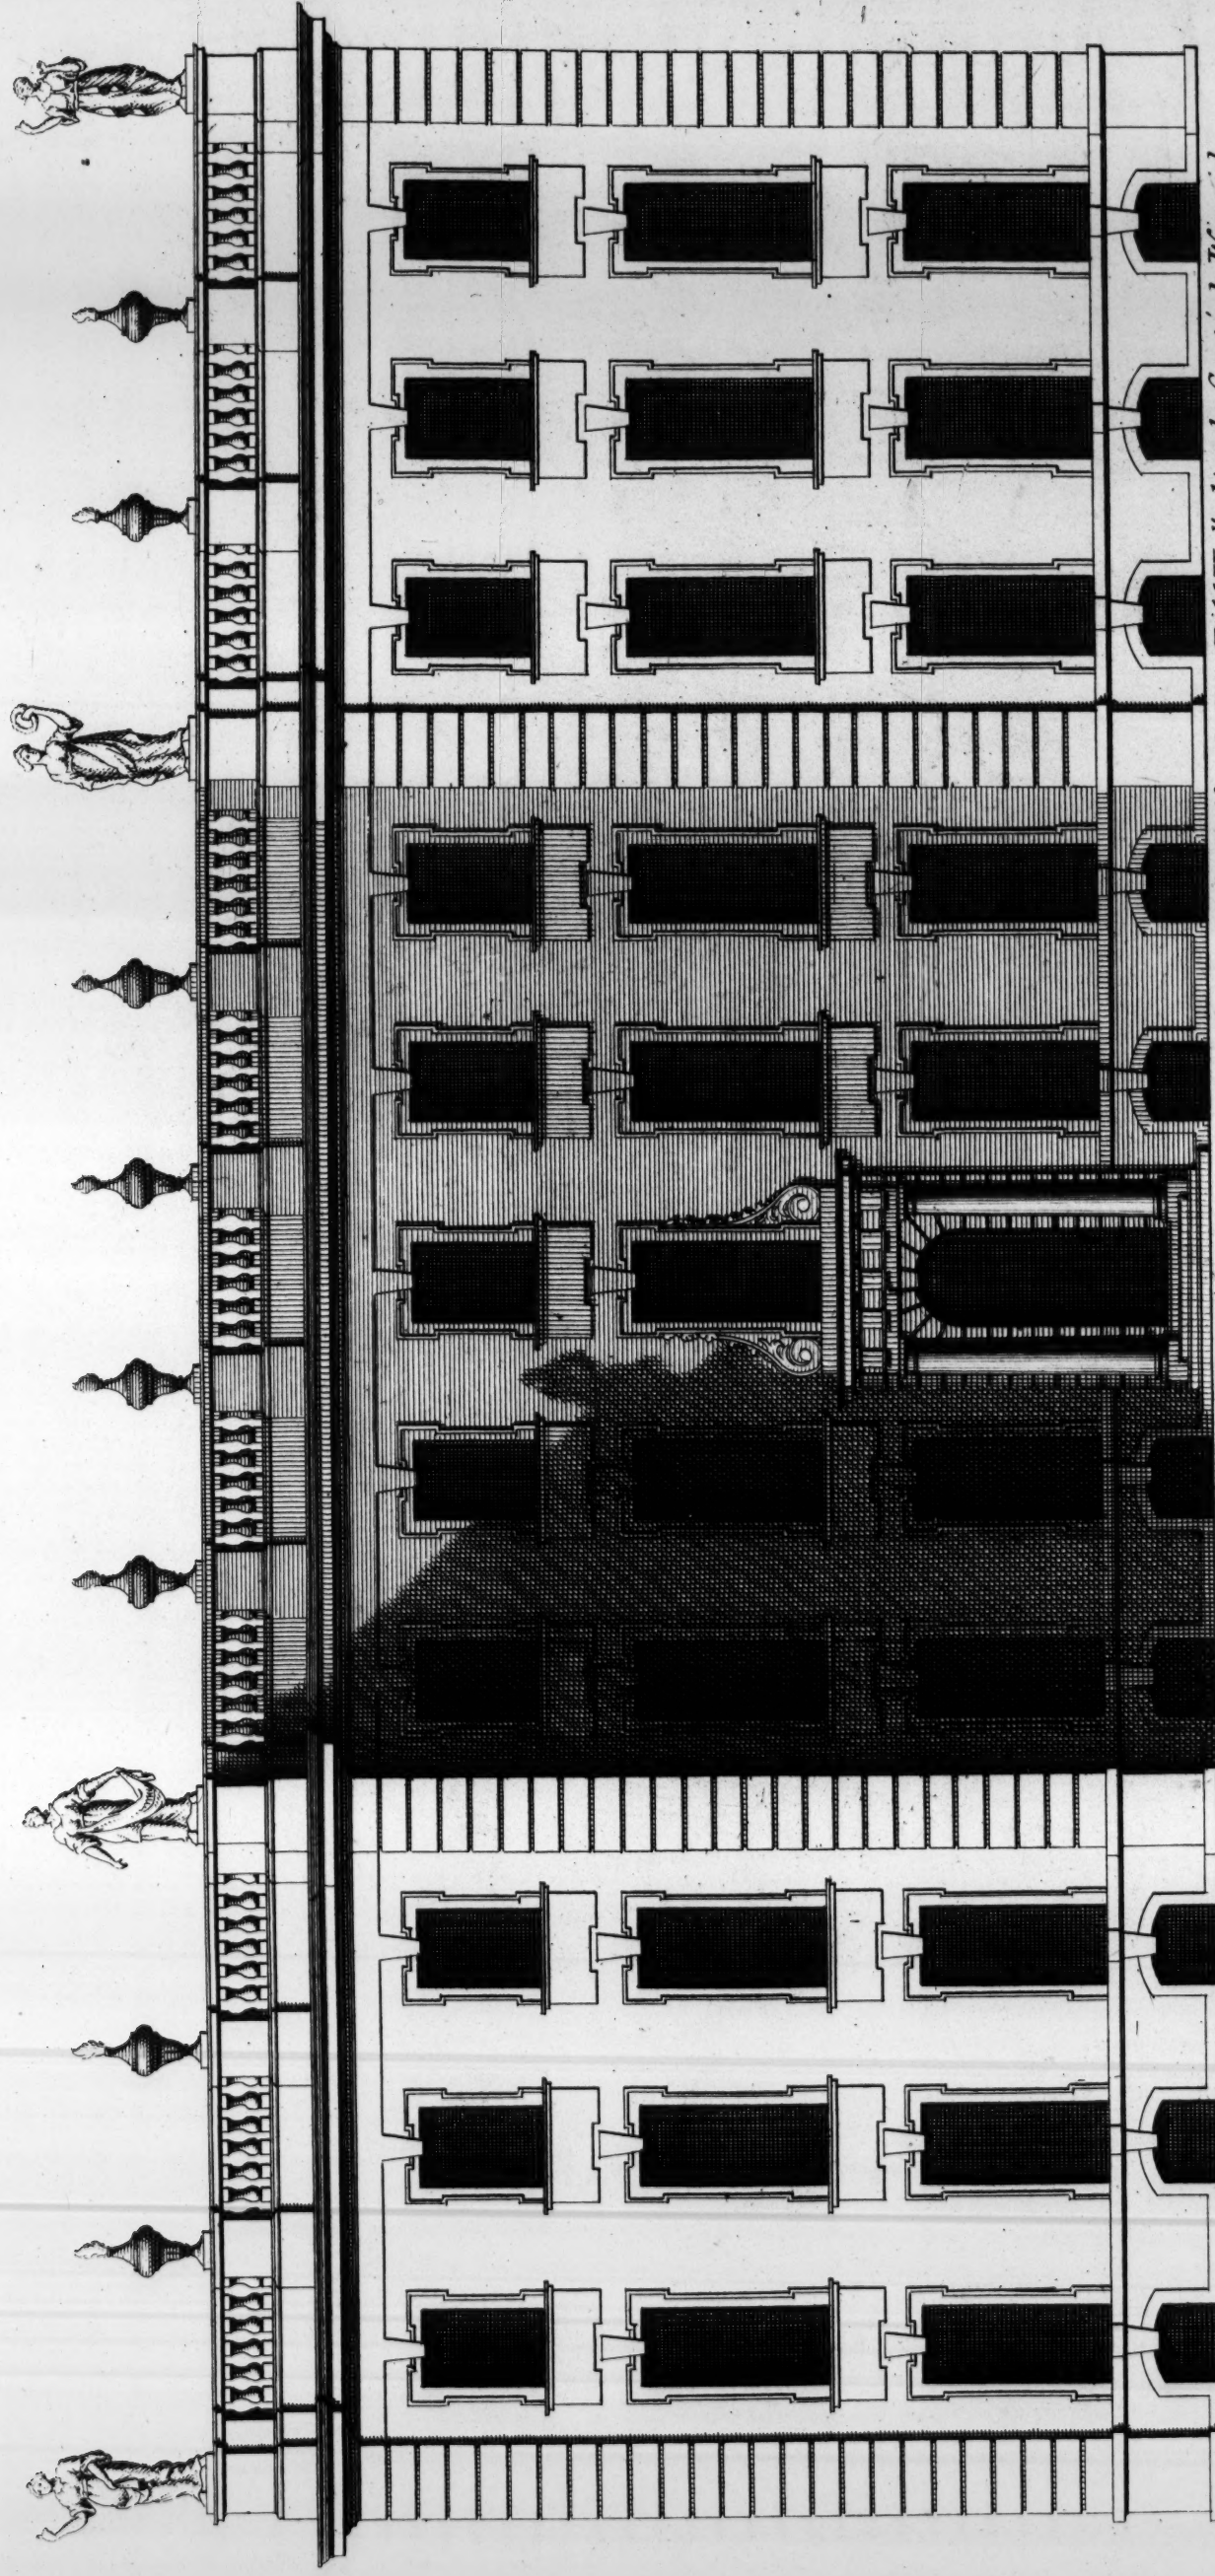

The Elevation of New Bold Hall in Warwickshire, the Seat of St. Fulmar Skipwith Bar.
to whom this Plate is most humbly Inscrib'd.

a Scale
for the Front.


Elevation de la Maison de New Bold Hall. dans la Comté de Warwick.

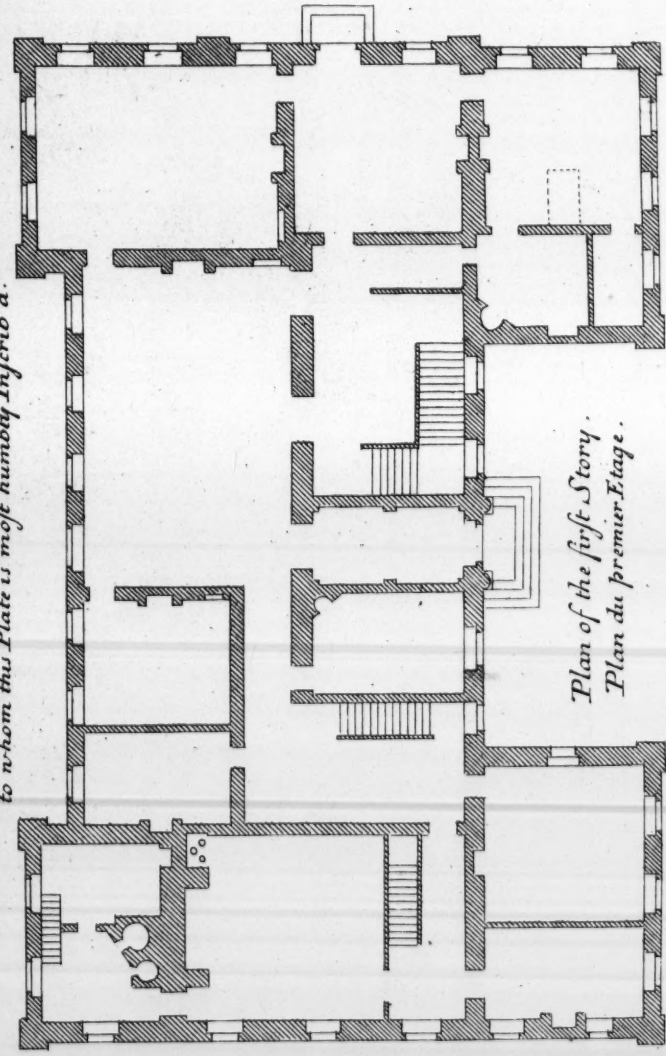

Plan of the first Story.
Plan du premier Etage.

Ca. Campbell Delin


a Scale of 60 Feet

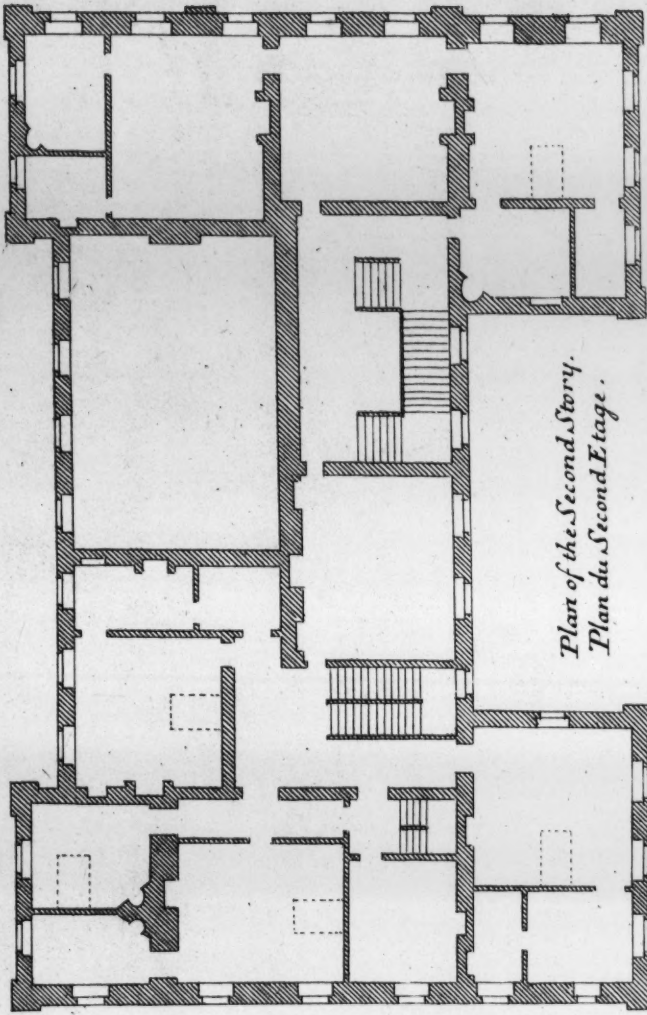


Plan of the Second Story.
Plan du Second Etage.

Extends 217

H. Hulsburgh Sc.

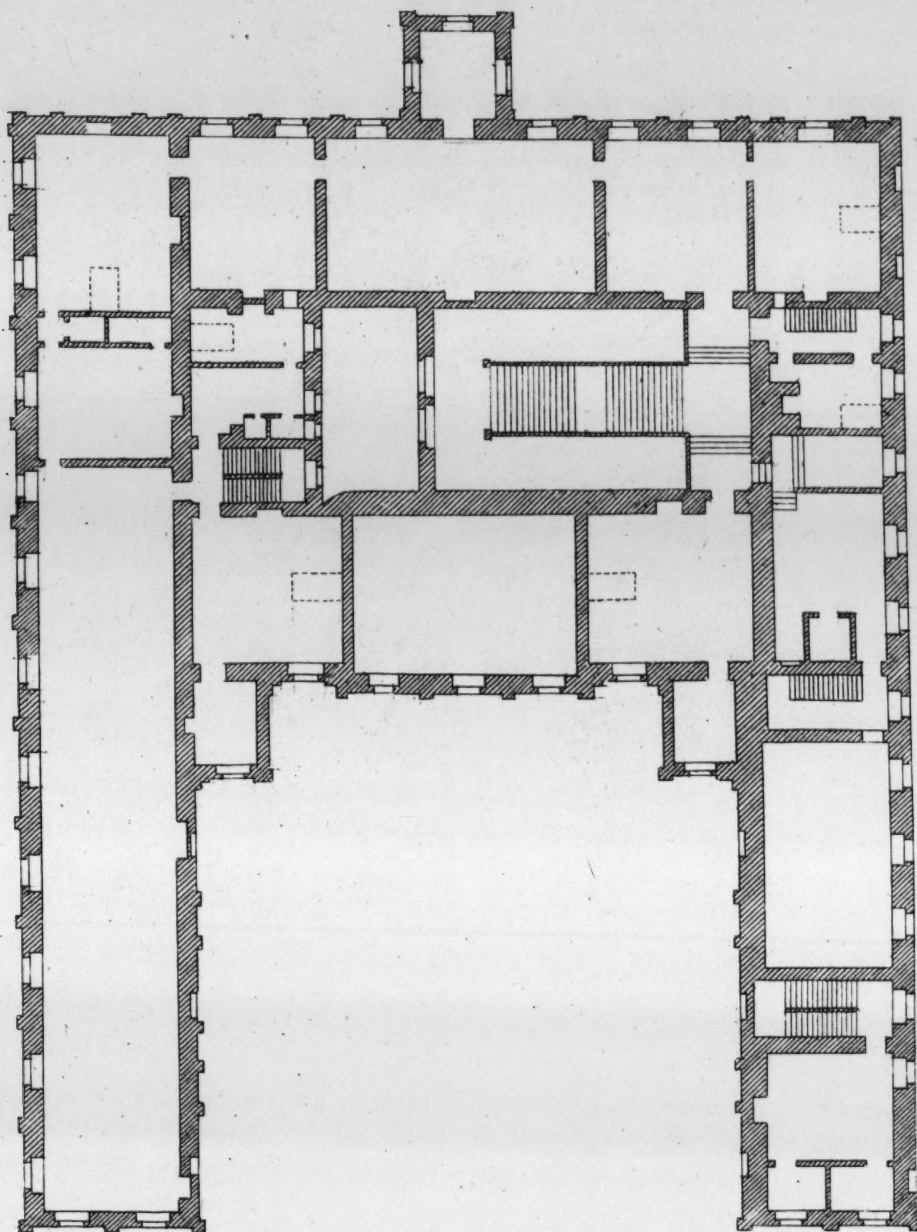

Plan of the Second Story.
Plan du Second Etage.

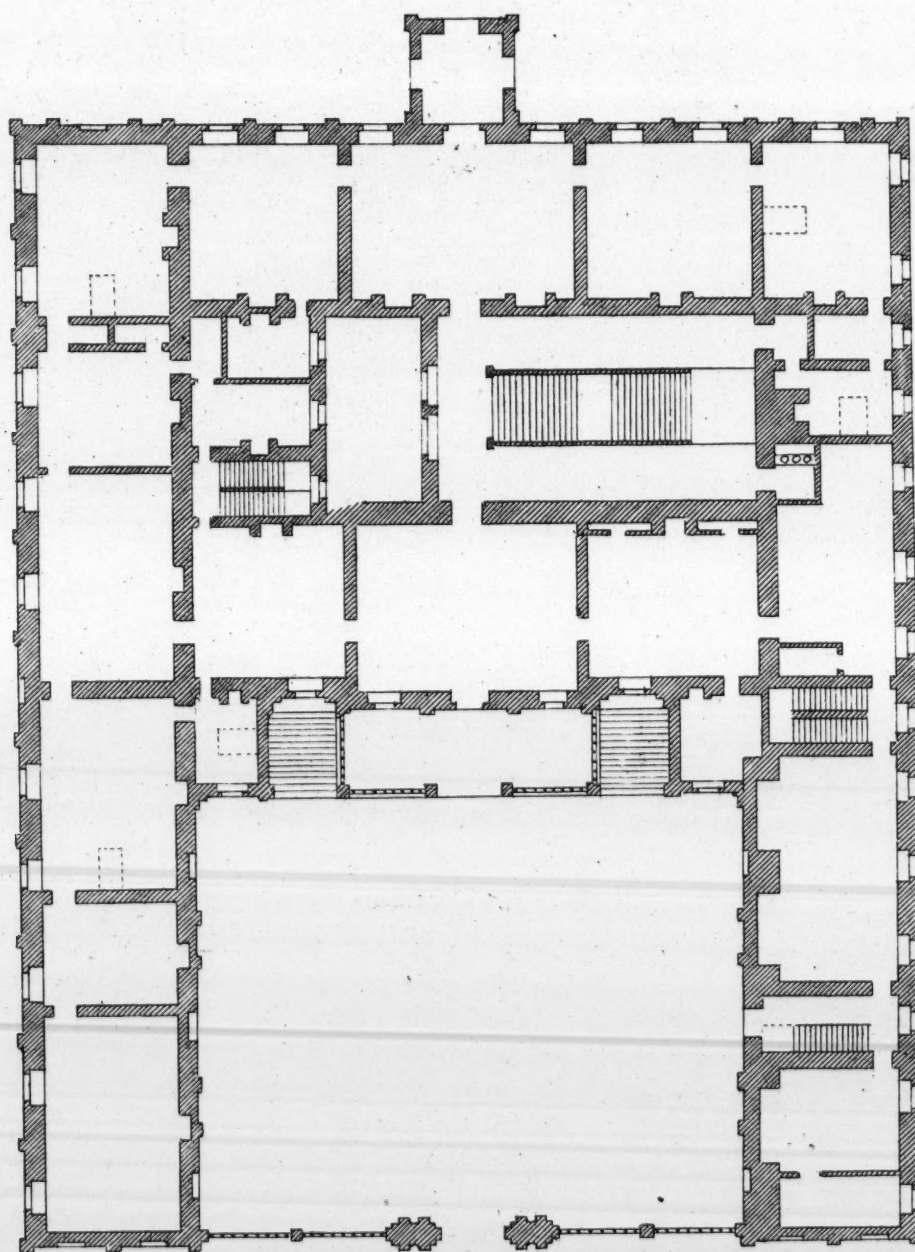

100 Feet

Plan of the first Story of Althorp.
Plan du premier Etage



a Scale of 60 Feet

*The Elevation of Althorp in Northampton Shire. The Seat of the R^t Hon^{ble} the
to whom this Plate is most humbly Inscr^{ib}'d.*

Ca. Campbell Delin.

Elevation de la Maison D'Althorp dans la Comté de Northampton




Extends 139-3.

in Northampton Shire, The Seat of the R^t Hon^{ble} the Earl of Sunderland &c:

to whom this Plate is most humbly Inscr^{ib}'d.


la Maison D'Althrop dans la Comté de Northampton.

J. H. Hulstbergh Sc:

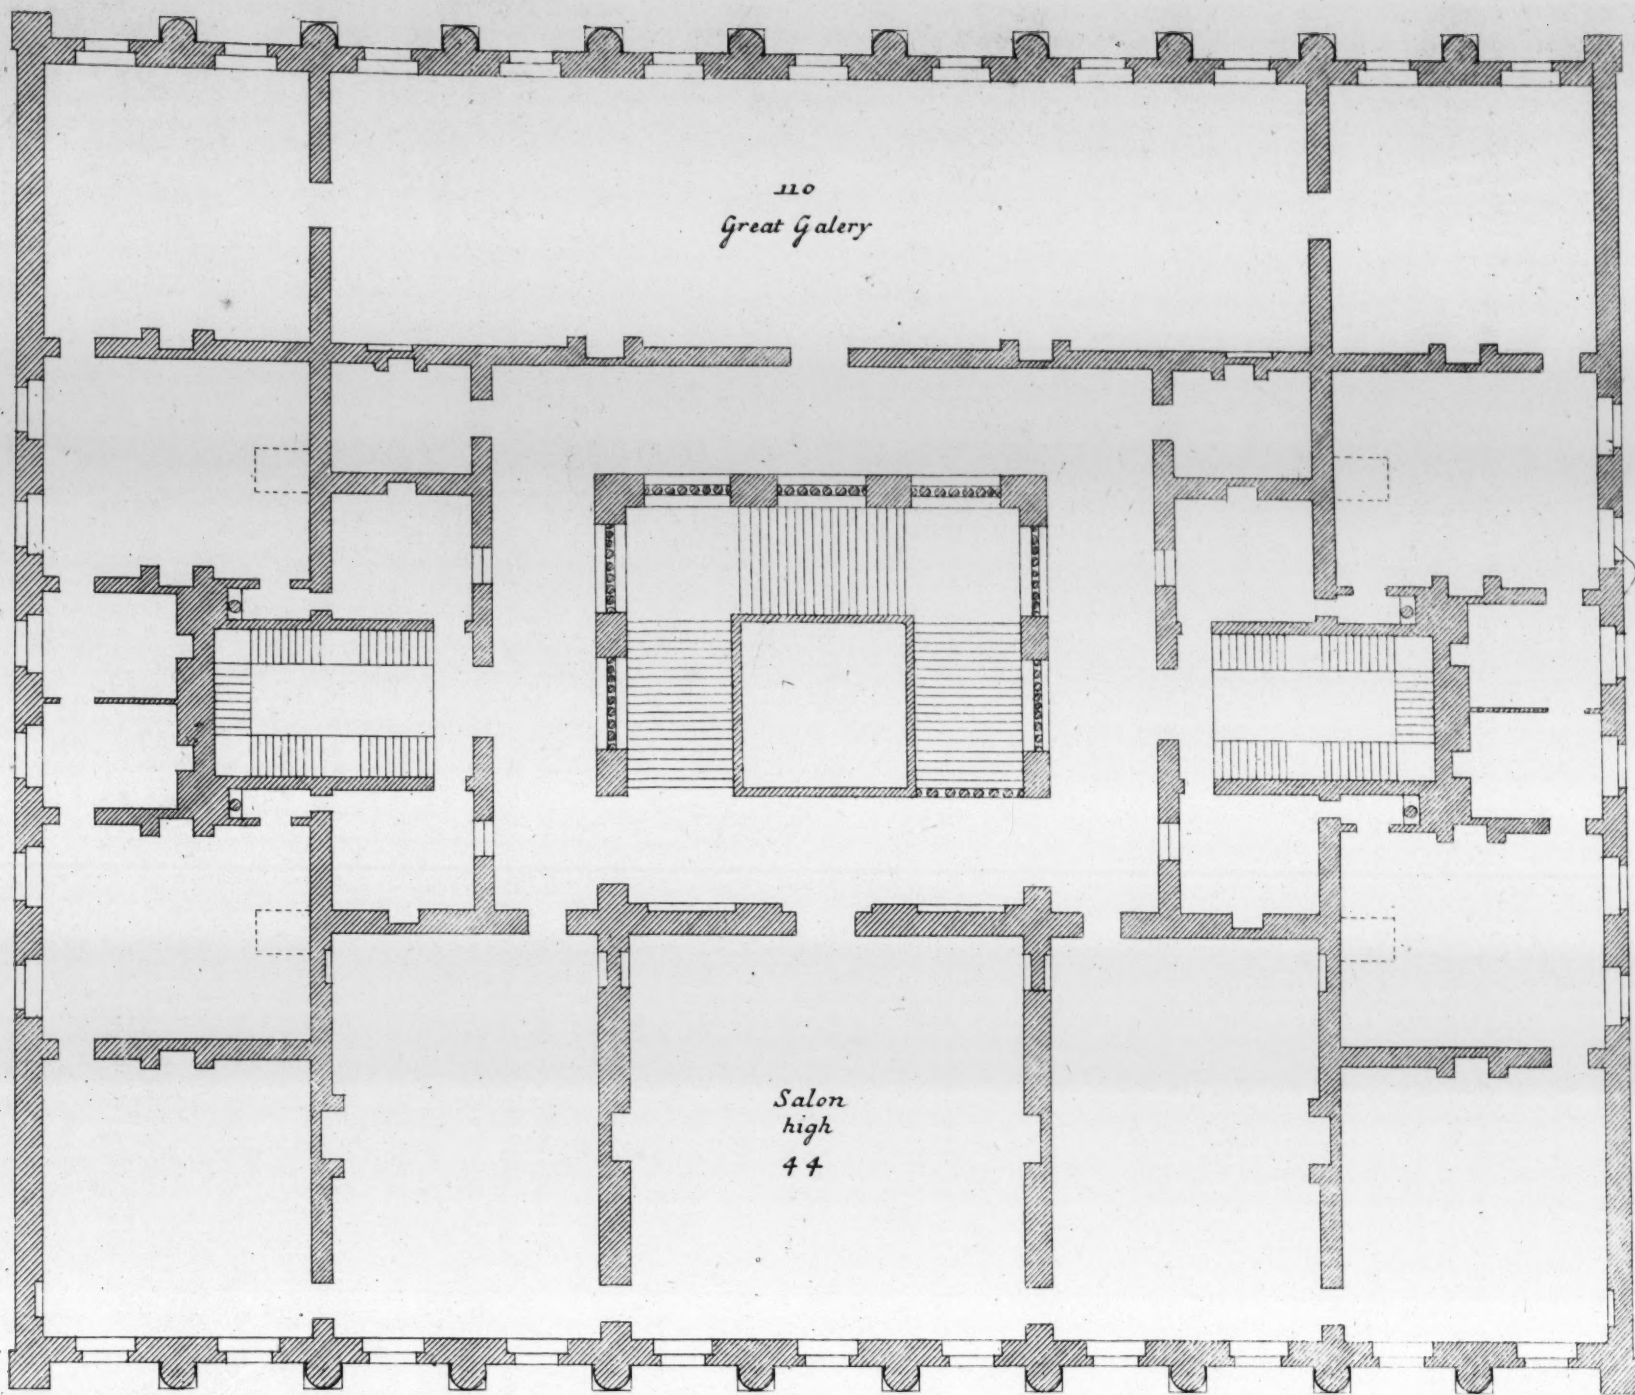


Plan of the Second Story

60 Feet

 

Extends 180


Plan du Second Etage.

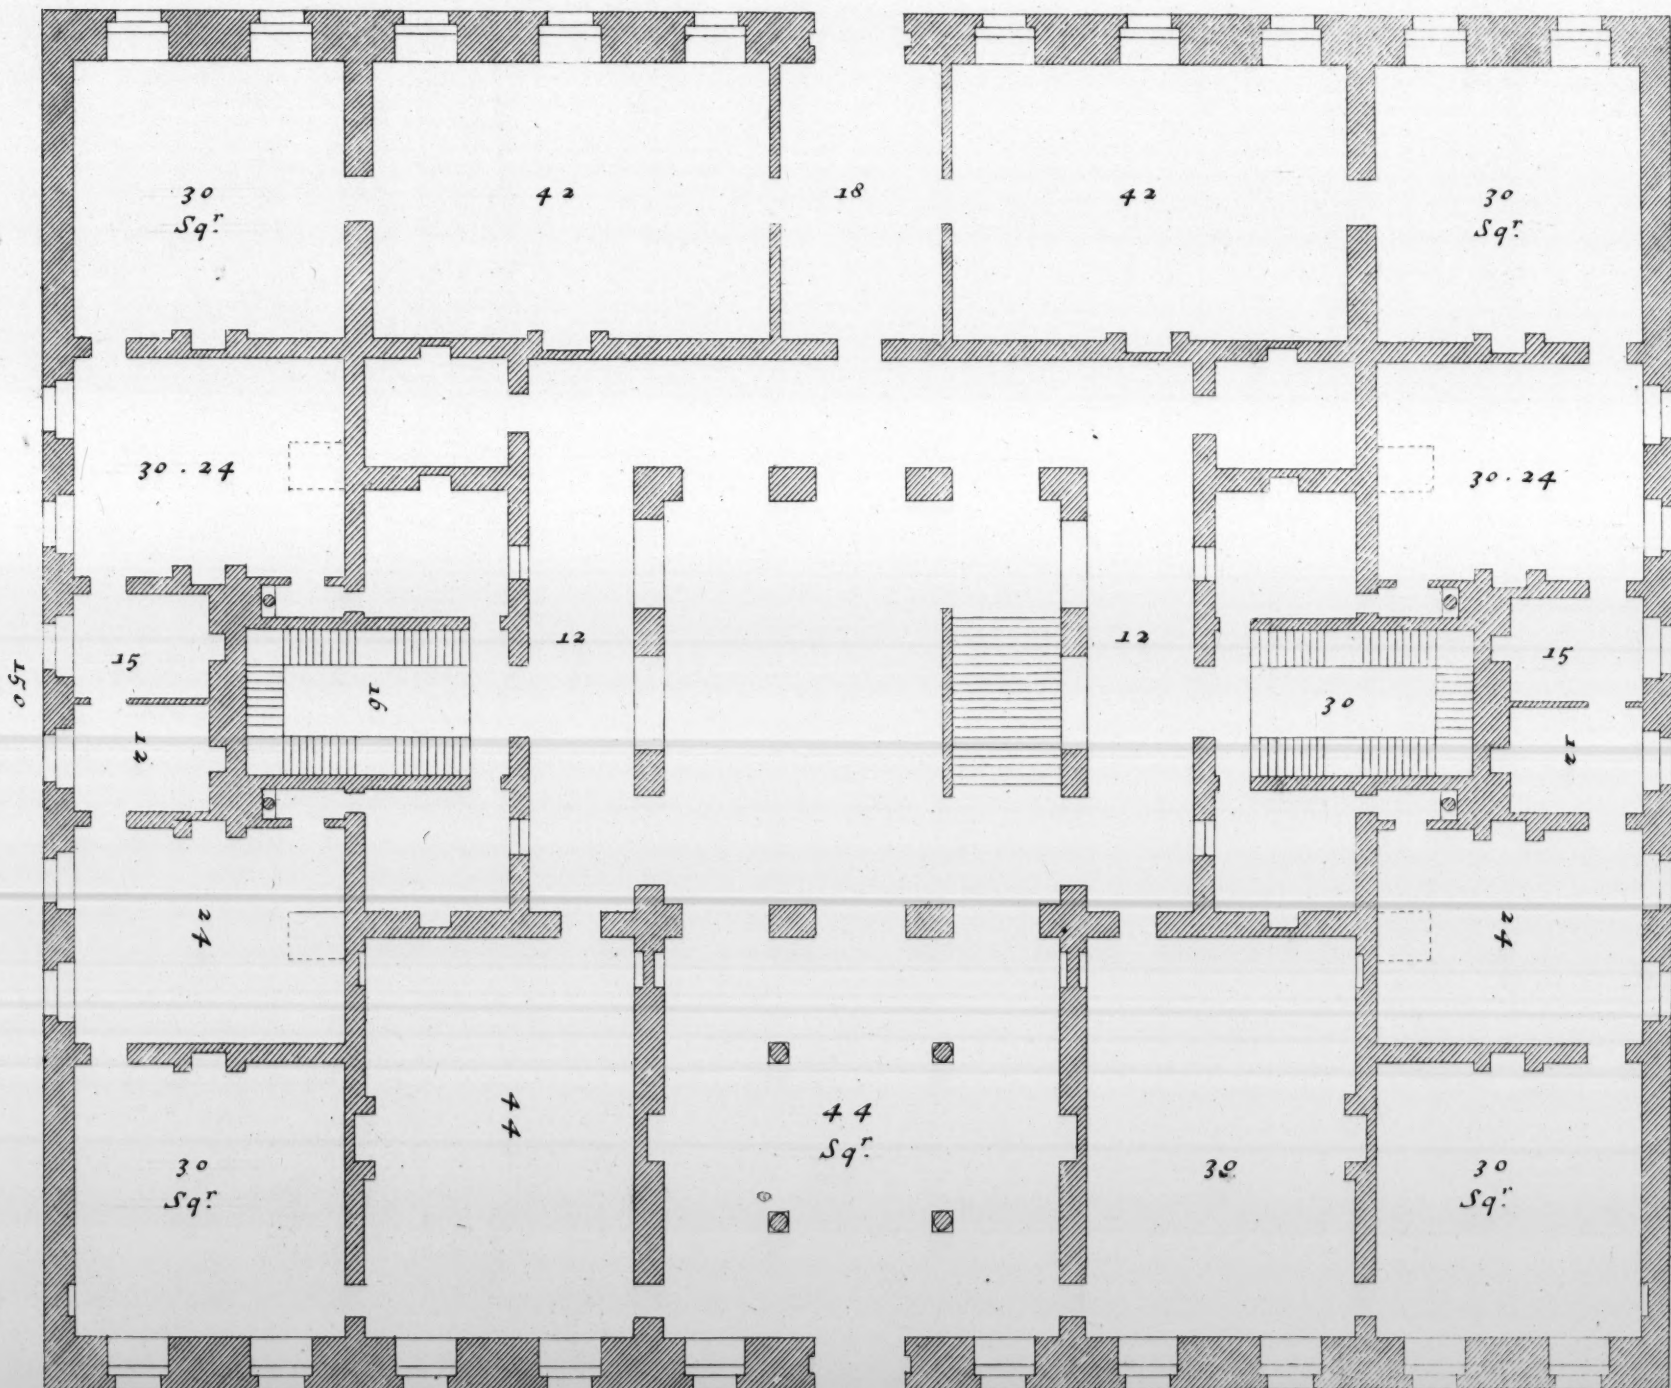


Plan of the First Story of my Invention
for the Lord Cadogan

Plan du Premier Etage.

p: 99. 1: 2. d.

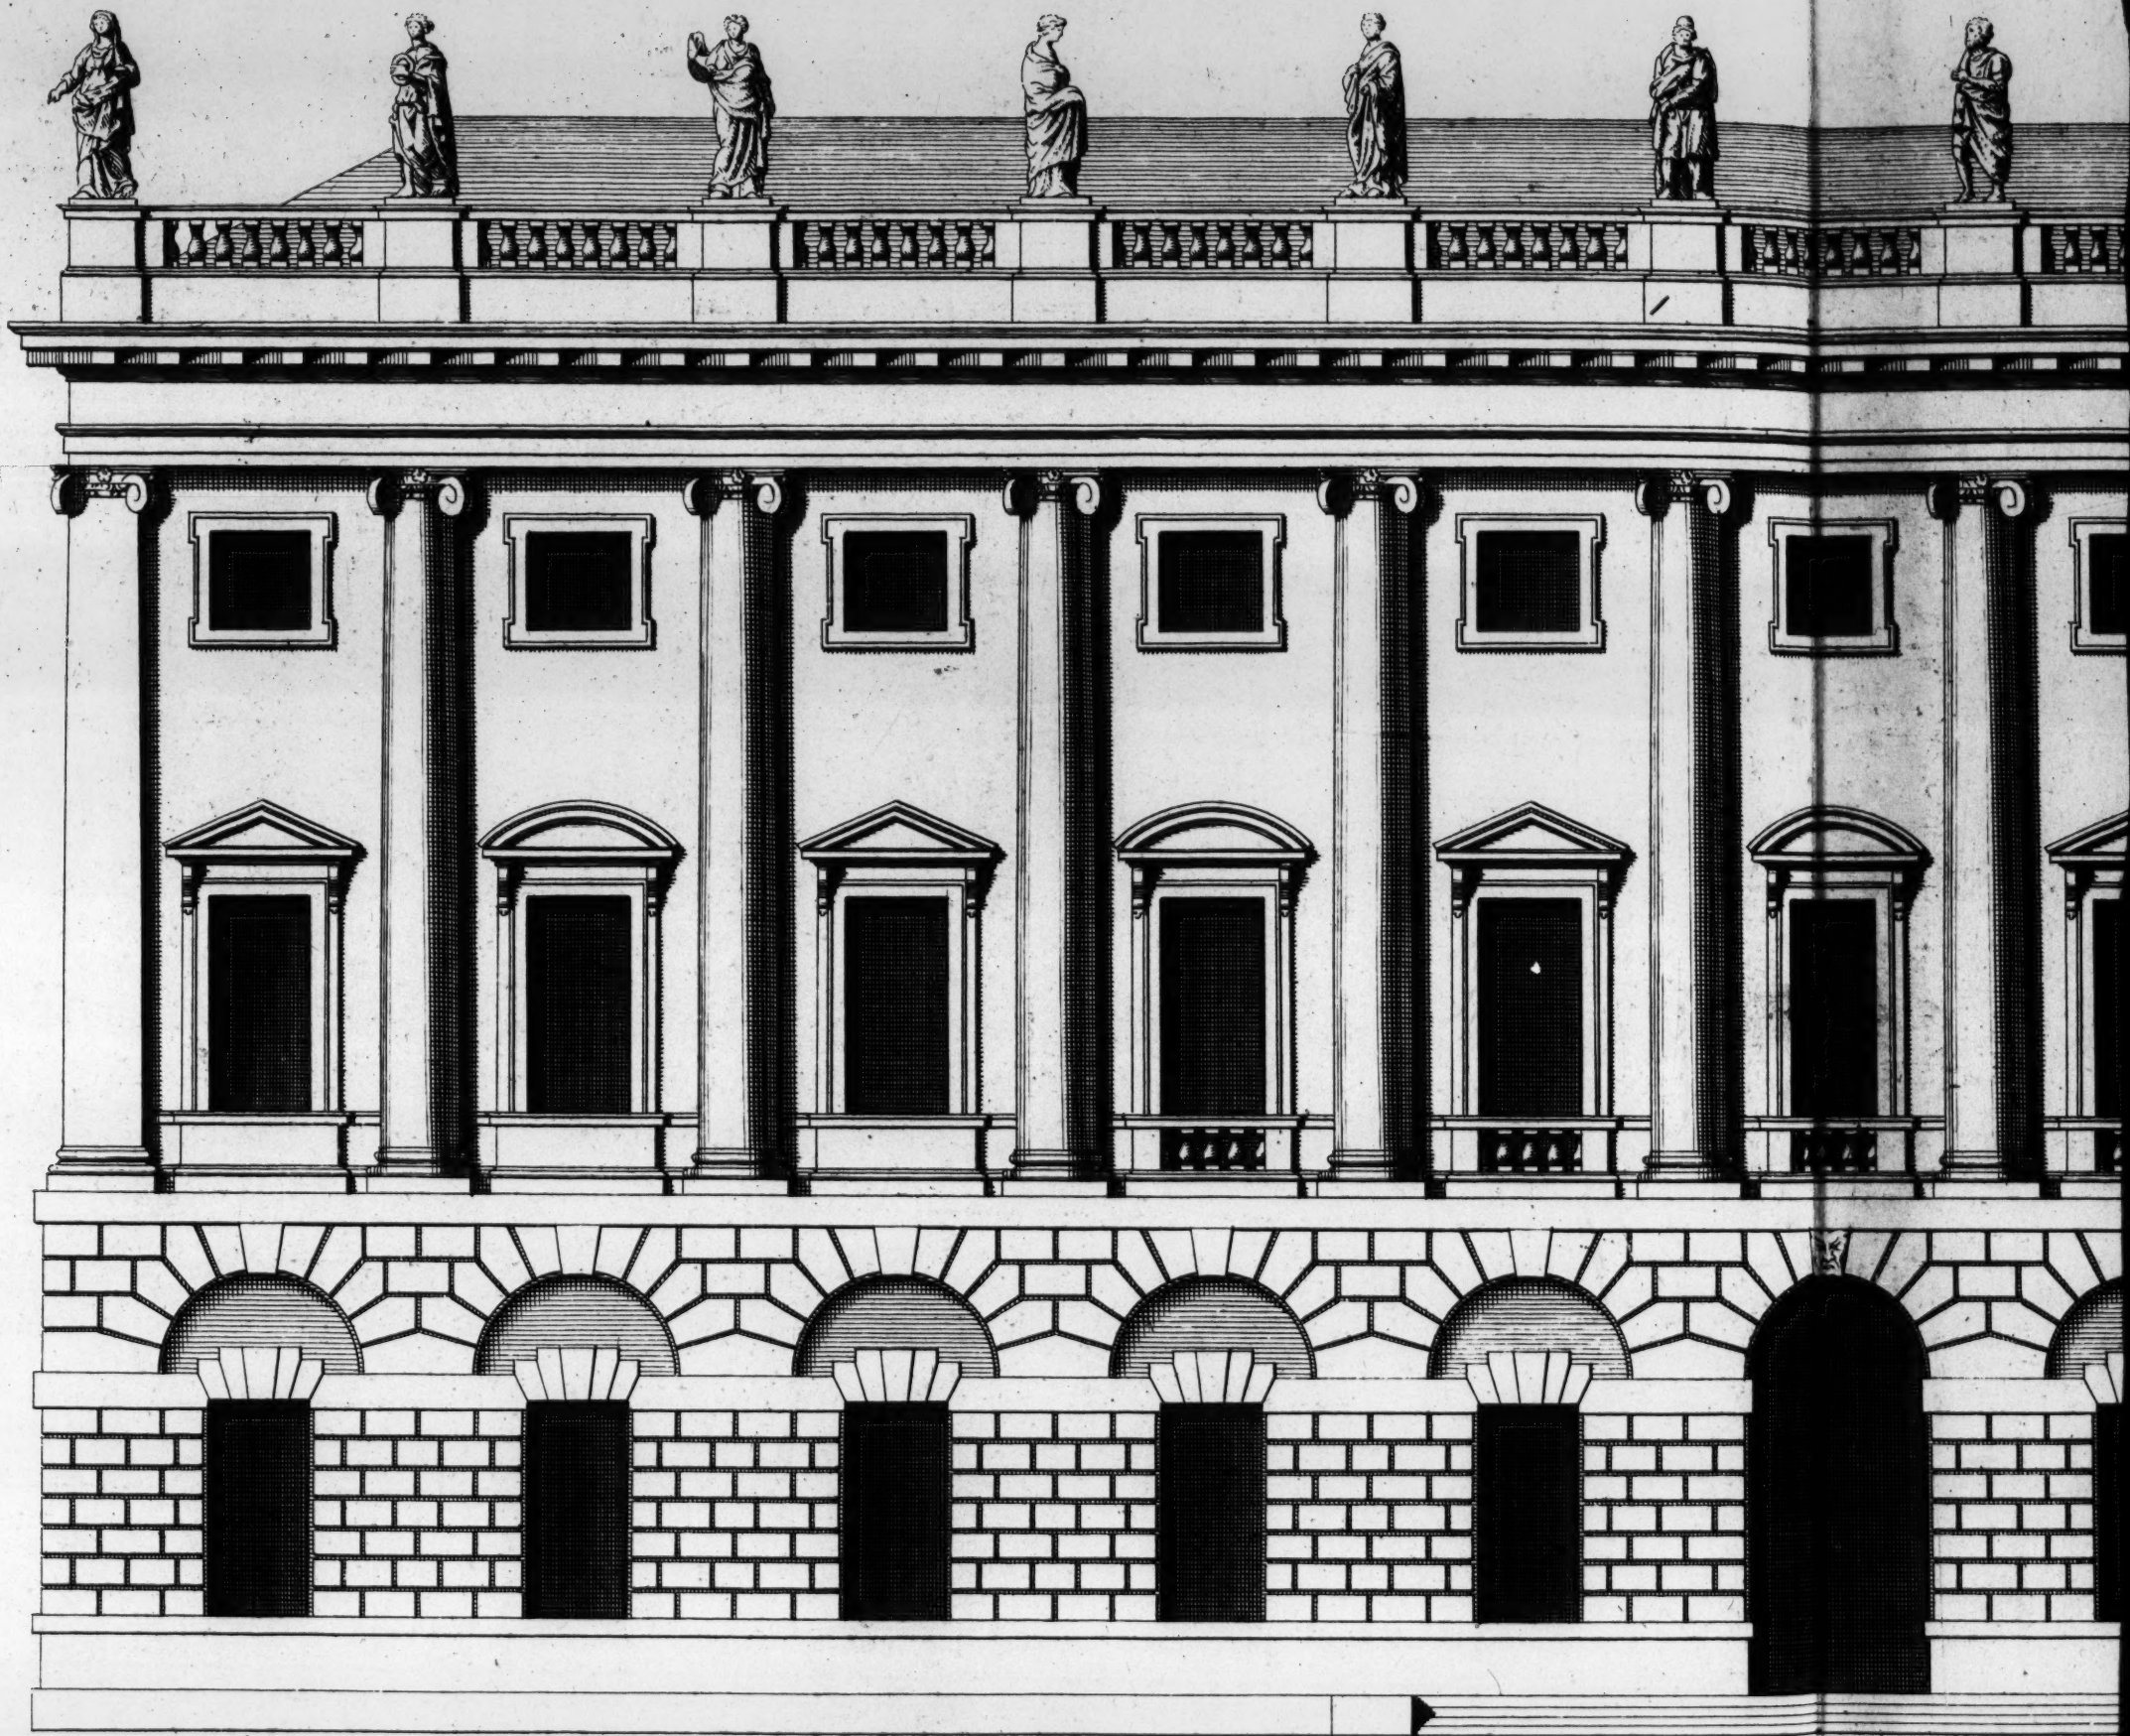

a Scale of 40 Feet

 


The Elevation of a New Design of my Invention in the Palatial Stile, is most humbly Inscríb'd to the R^t Hon^{ble} the Lord Cadogan, his Majesty

Isle of Wight, and R^t of the most Ancient Order of

Elevation D'un Nouveau Dessein de mon Invent

Ca: Campbell Inv: et Delin:

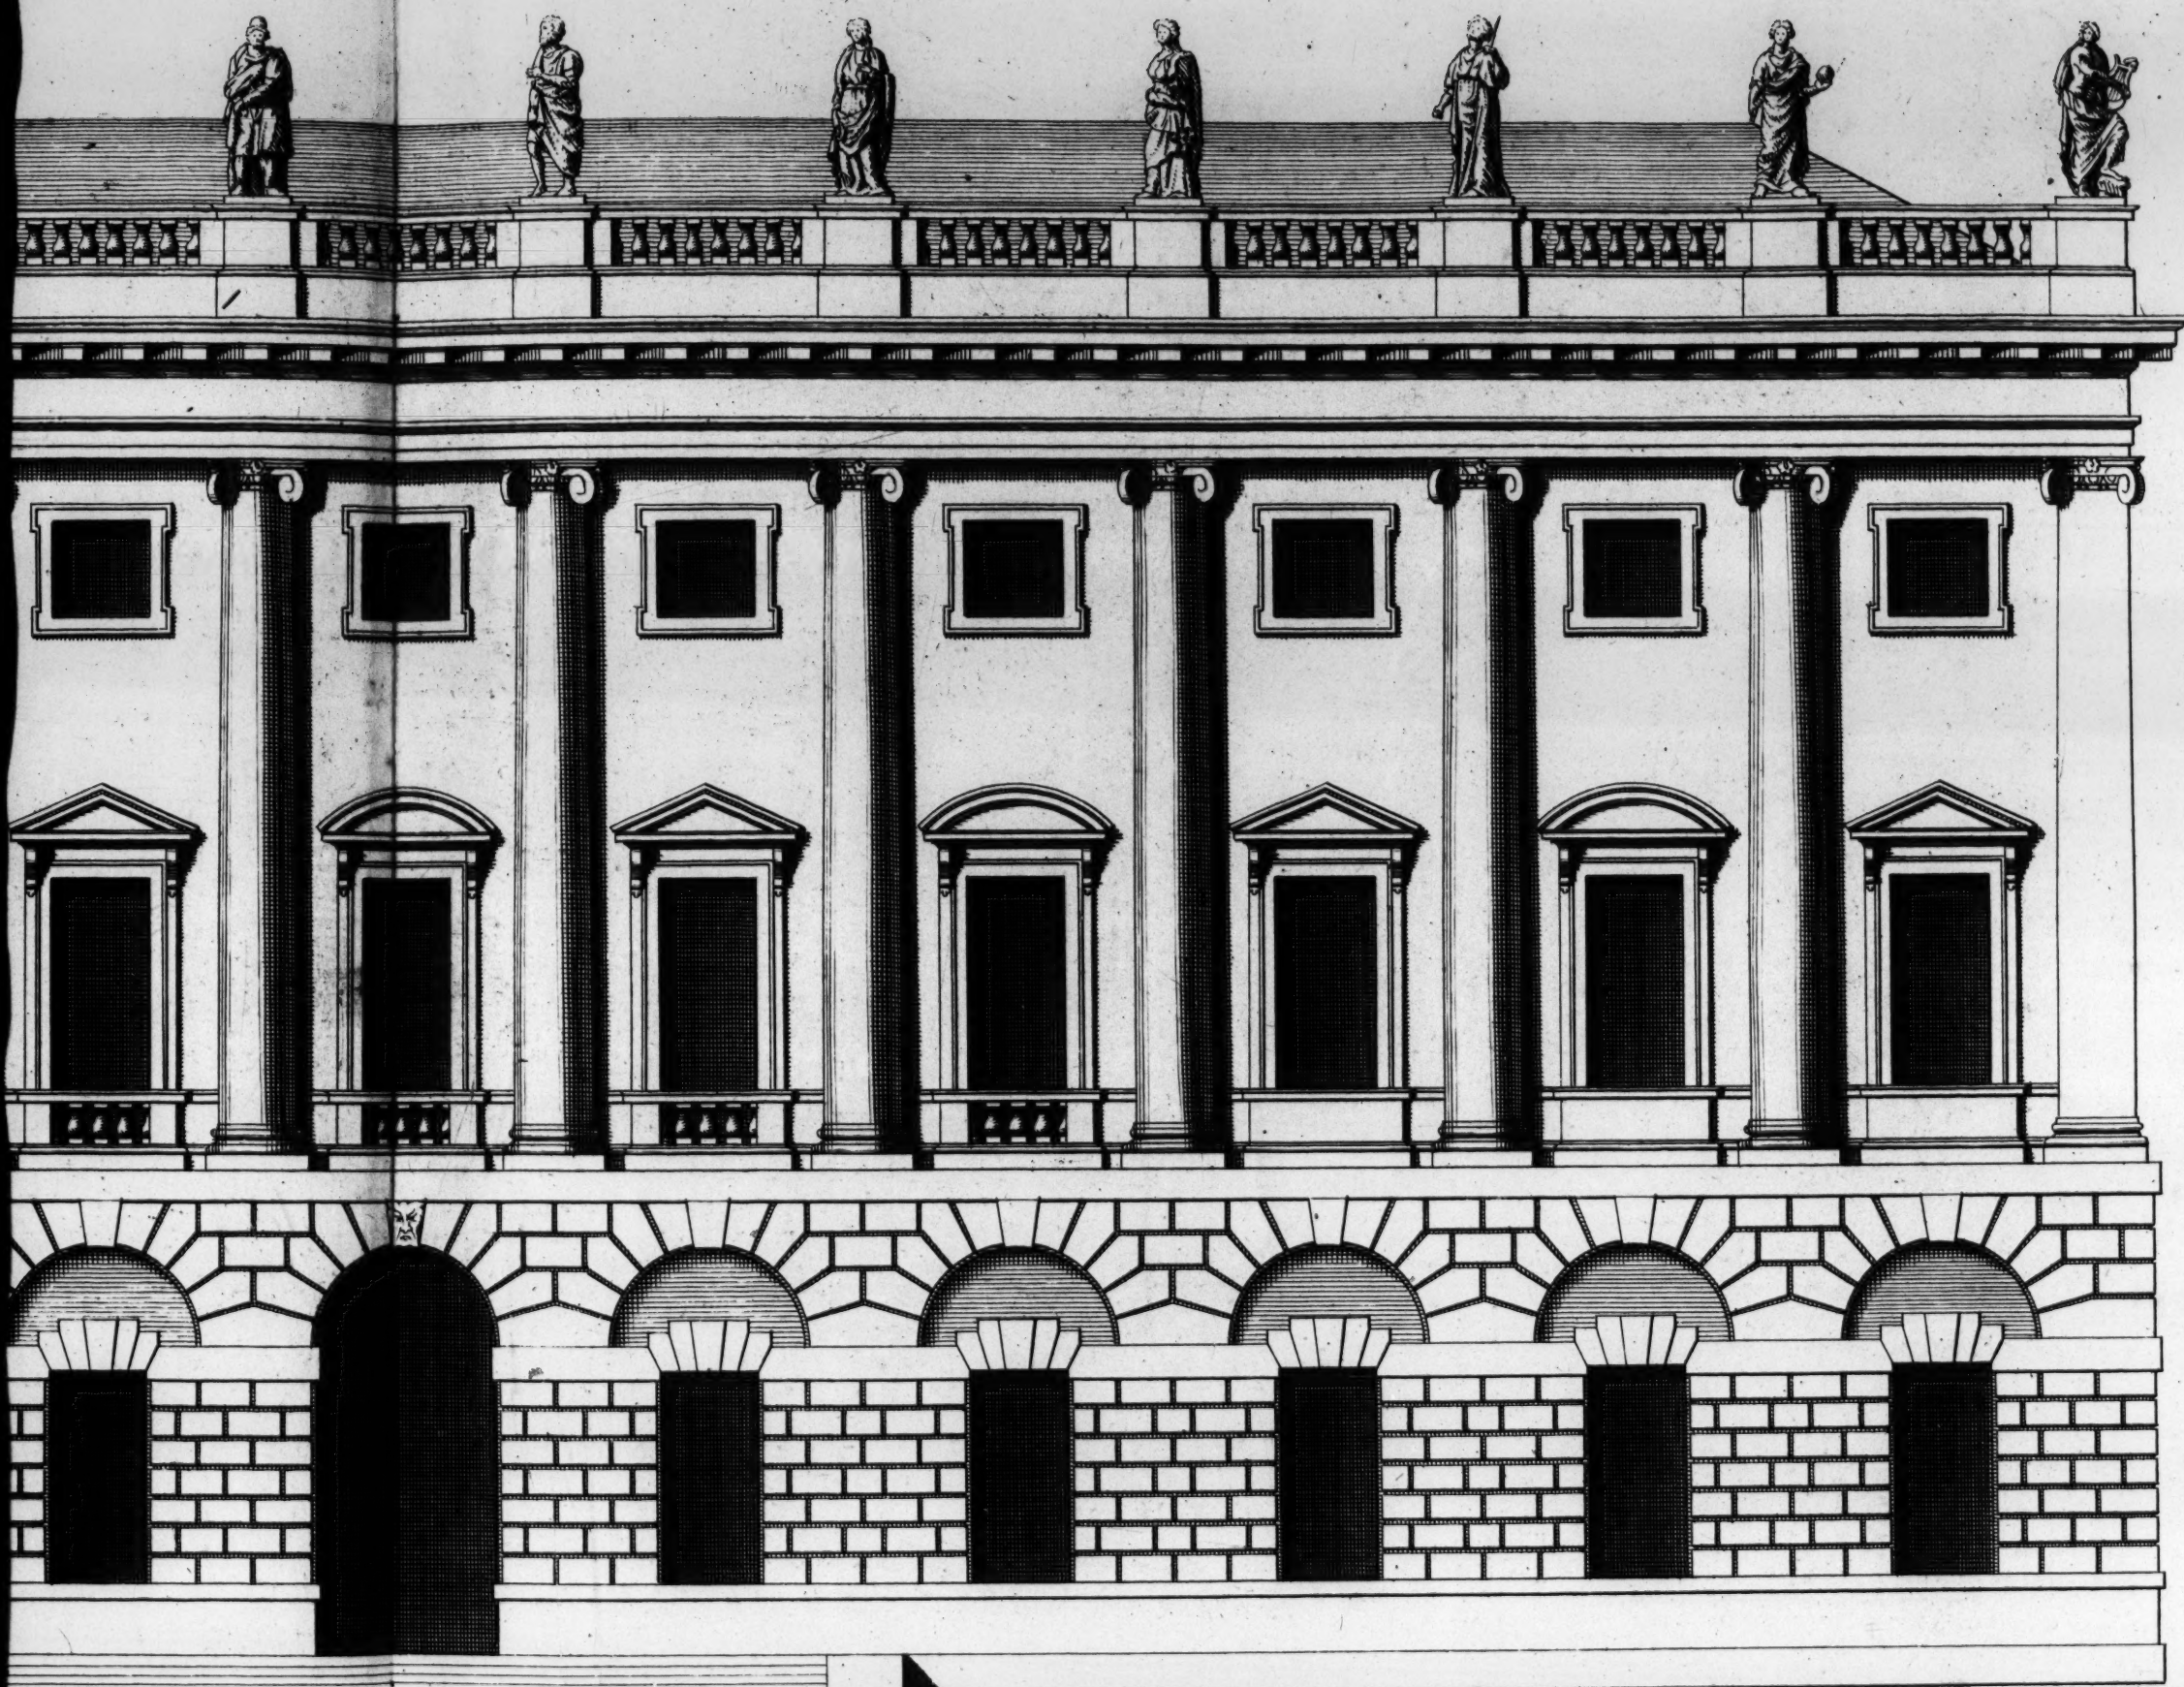

Extends 180

to the R^t Hon^{ble} the Lord Cadogan, his Majesty's Ambassador Extraordinary to the States General, L^t. Gen^l. of his Majesty's Forces, Governor of the
 of Wight, and R^t. of the most Ancient Order of the Thistle &c:
 Elevation D'un Nouveau Dessein de mon Invention.

H. Hulßbergh Sculp: